



© COPYRIGHT. This drawing and any design thereon is the copyright of the Partnering Contractors Ltd and must not be produced without their written consent.
 All dimensions to be checked on site or in the workshop before work commences.
 Only figured dimensions to be worked to. Any discrepancies to be reported to the supervising agent.
 Partnering Contractors Ltd accept no design responsibility. All details shown are indicative and to be agreed by architect/main contractor.

Revision	Date	Revision Note
.....

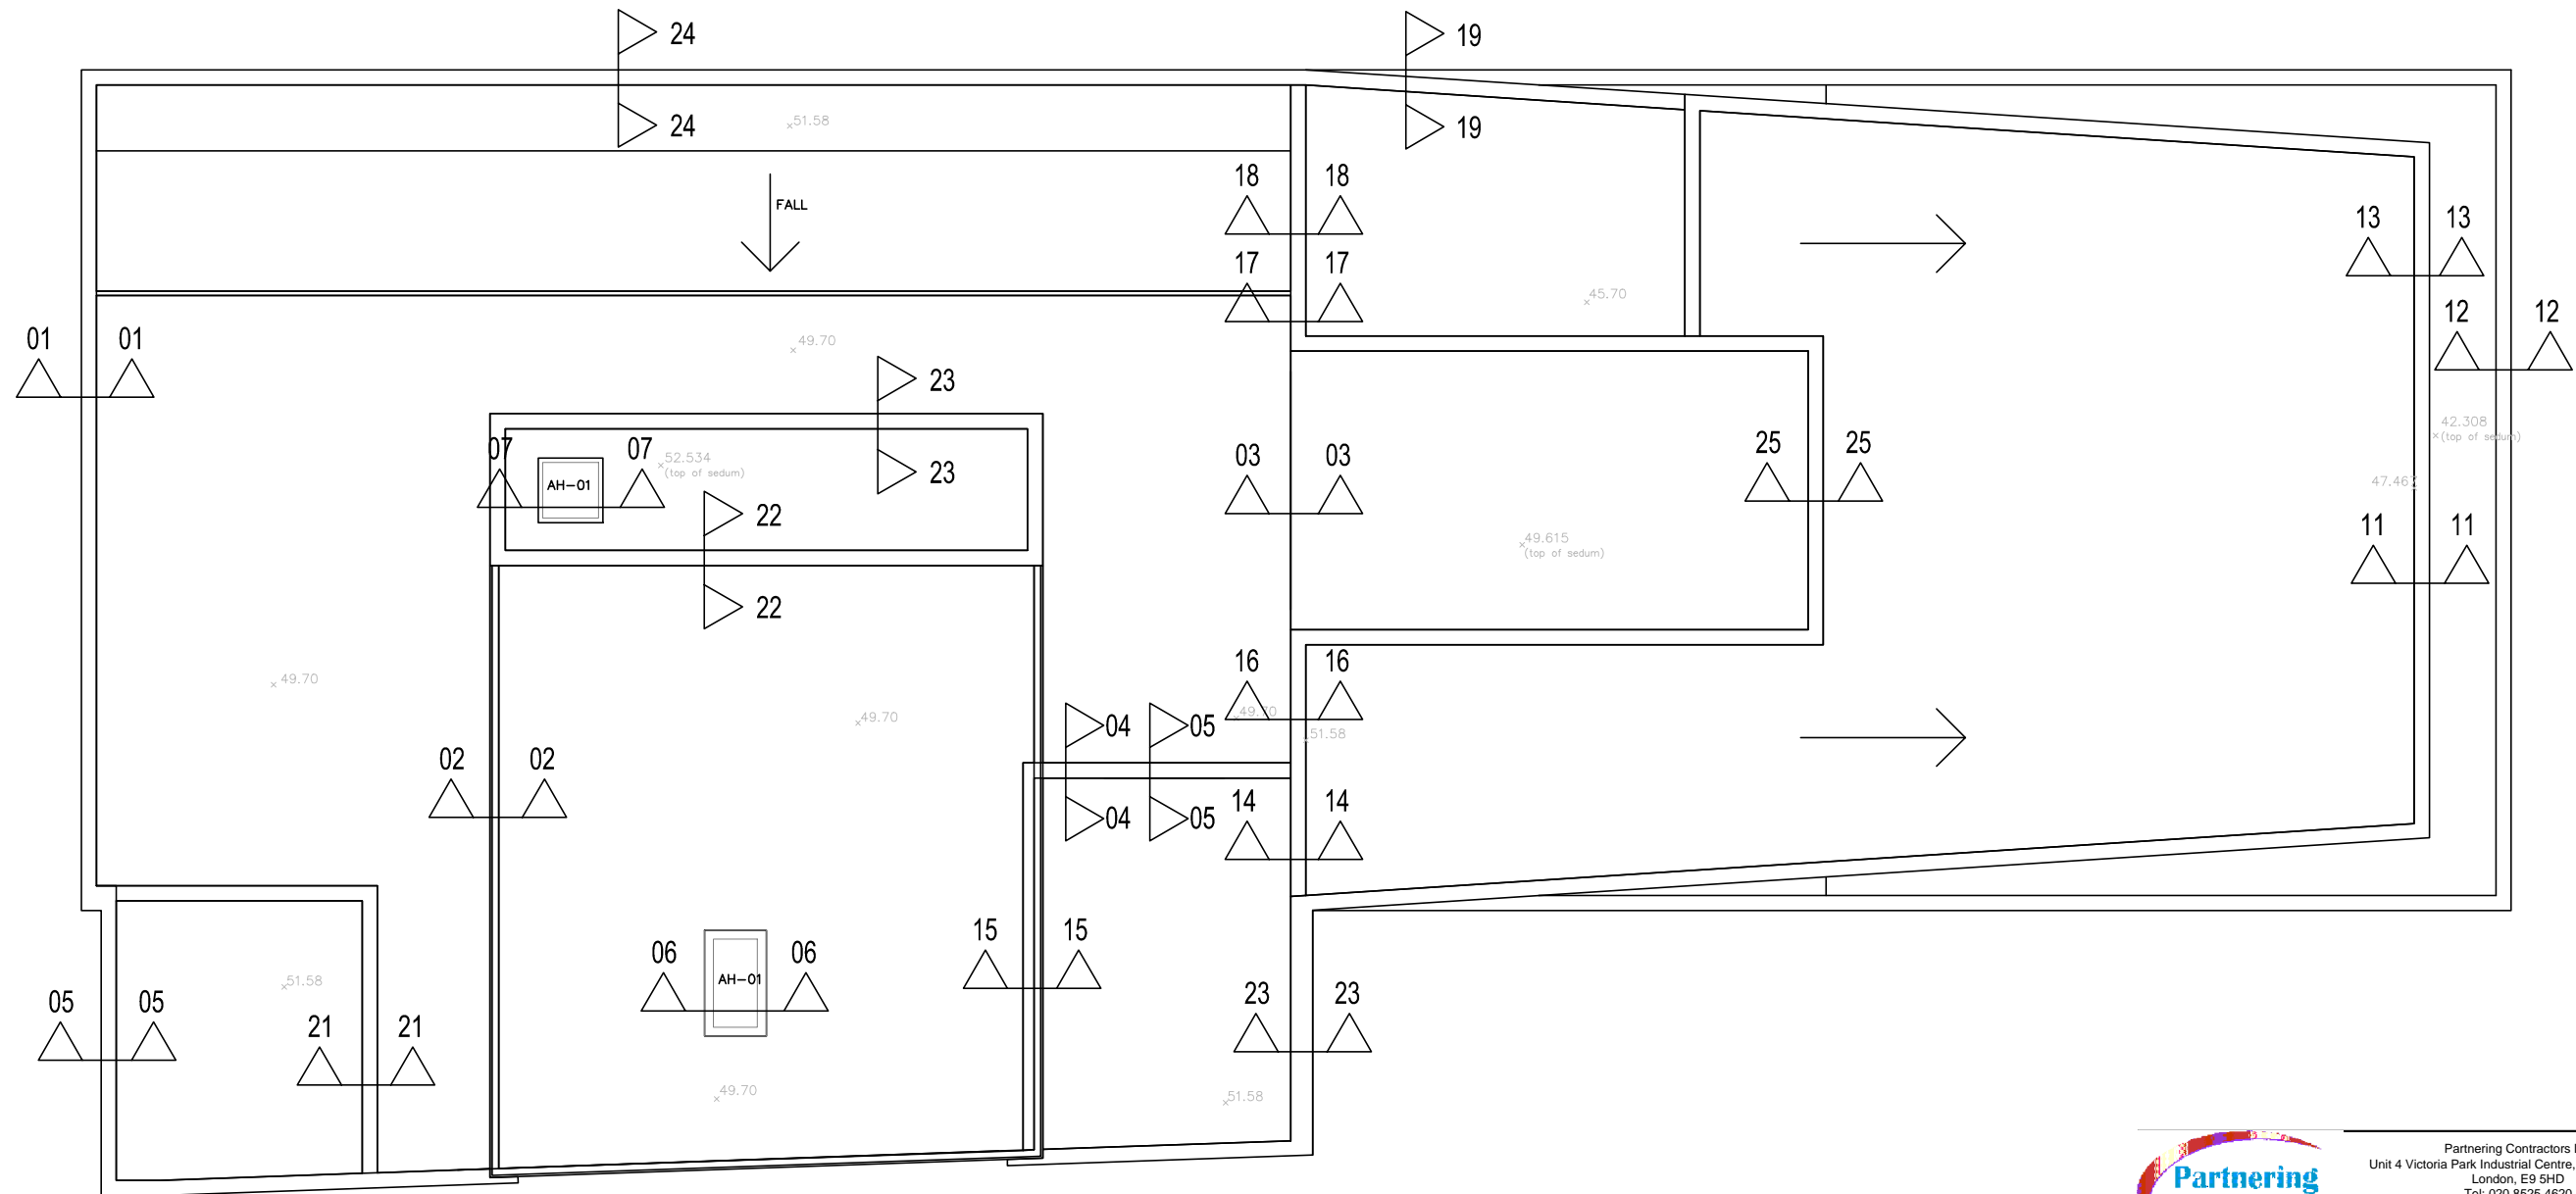

		Partnering Contractors Ltd Unit 4 Victoria Park Industrial Centre, Rothbury Road, London, E9 5HD Tel: 020 8525 4620 Fax: 05601 156715	
		Client Gilbert-Ash Limited	
Job Title Wates House, 22 Gordon Street, London		Drawing Title LAYOUT Sections Key Plan	
Scale 1:5 @ A3	Date December 2015	Drawn By NOM	
Drawing No RAK017715/Key Plan		Revision ...	