


© COPYRIGHT. This drawing and any design thereon is the copyright of the Partnering Contractors Ltd and must not be produced without their written consent.
 All dimensions to be checked on site or in the workshop before work commences.
 Only figured dimensions to be worked to. Any discrepancies to be reported to the supervising agent.
 Partnering Contractors Ltd accept no design responsibility. All details shown are indicative and to be agreed by architect/main contractor.

Revision	Date	Revision Note
Revision A	09.12.15	Green Roof make-up amended. Green Roof make-up dimensioned. Drainage board omitted from under gravel margin. Paving make-up dimensioned.

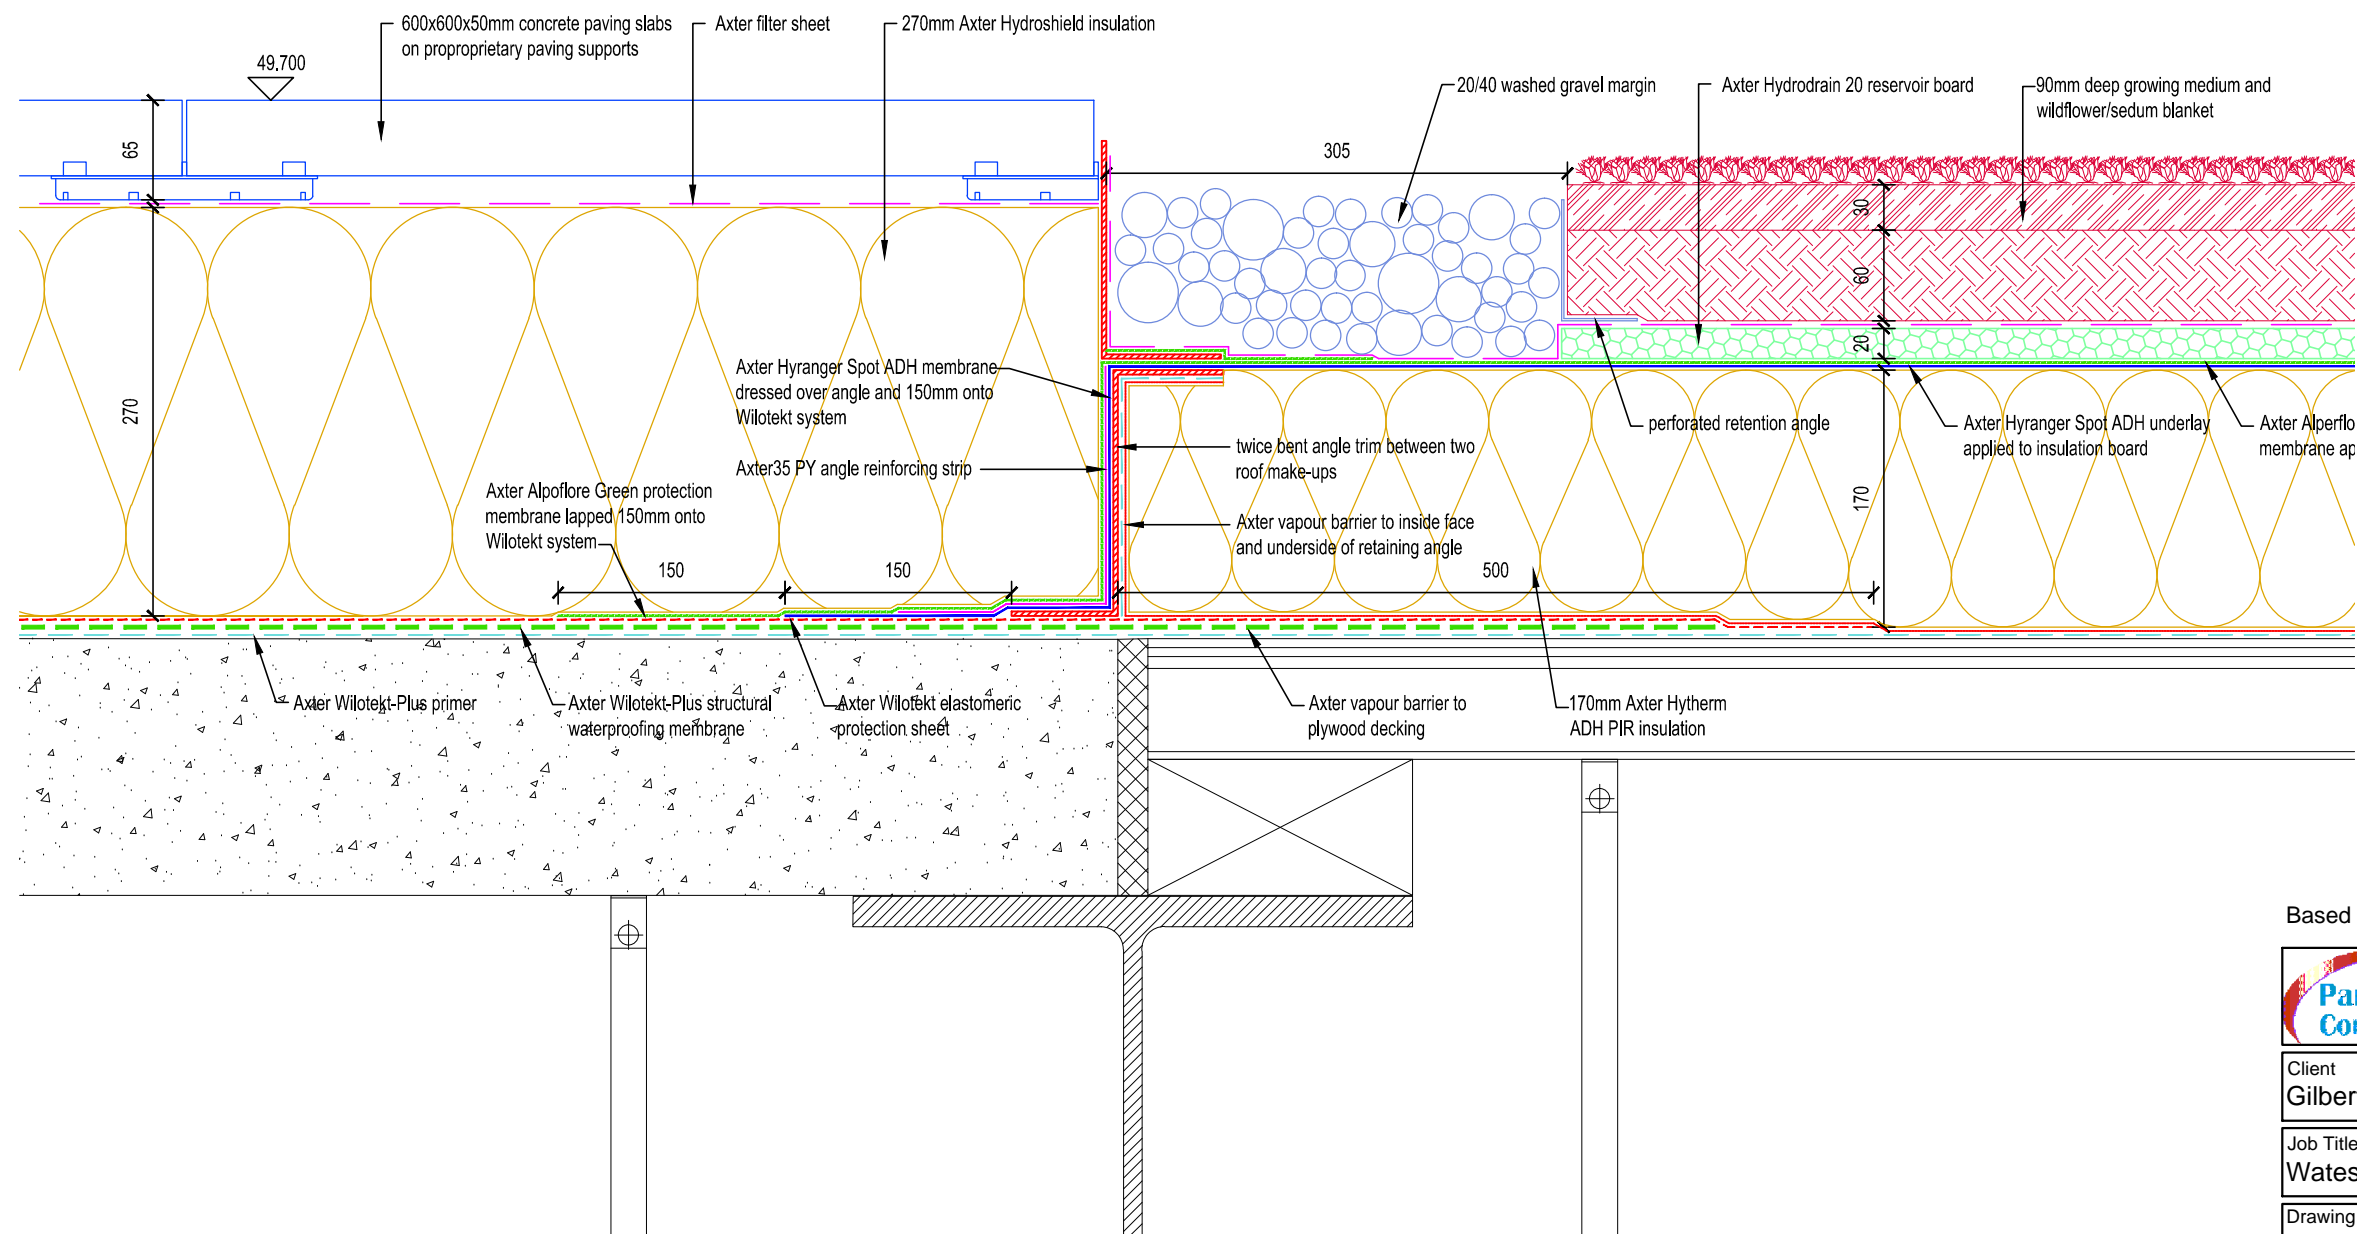

Based on Architects Drawing 1410_DWG_27_618_C1

Partnering Contractors Ltd
 Unit 4 Victoria Park Industrial Centre, Rothbury Road,
 London, E9 5HD
 Tel: 020 8525 4620
 Fax: 05601 156715

Client
Gilbert-Ash Limited

Job Title
Wates House, 22 Gordon Street, London

Drawing Title
**DETAILS
 Transition Between Roofs RFS-04 & RFS-07C**

Scale 1:5 @ A3	Date October 2015	Drawn By NOM
-------------------	----------------------	-----------------

Drawing No RAK017715/003	Revision A
-----------------------------	---------------