
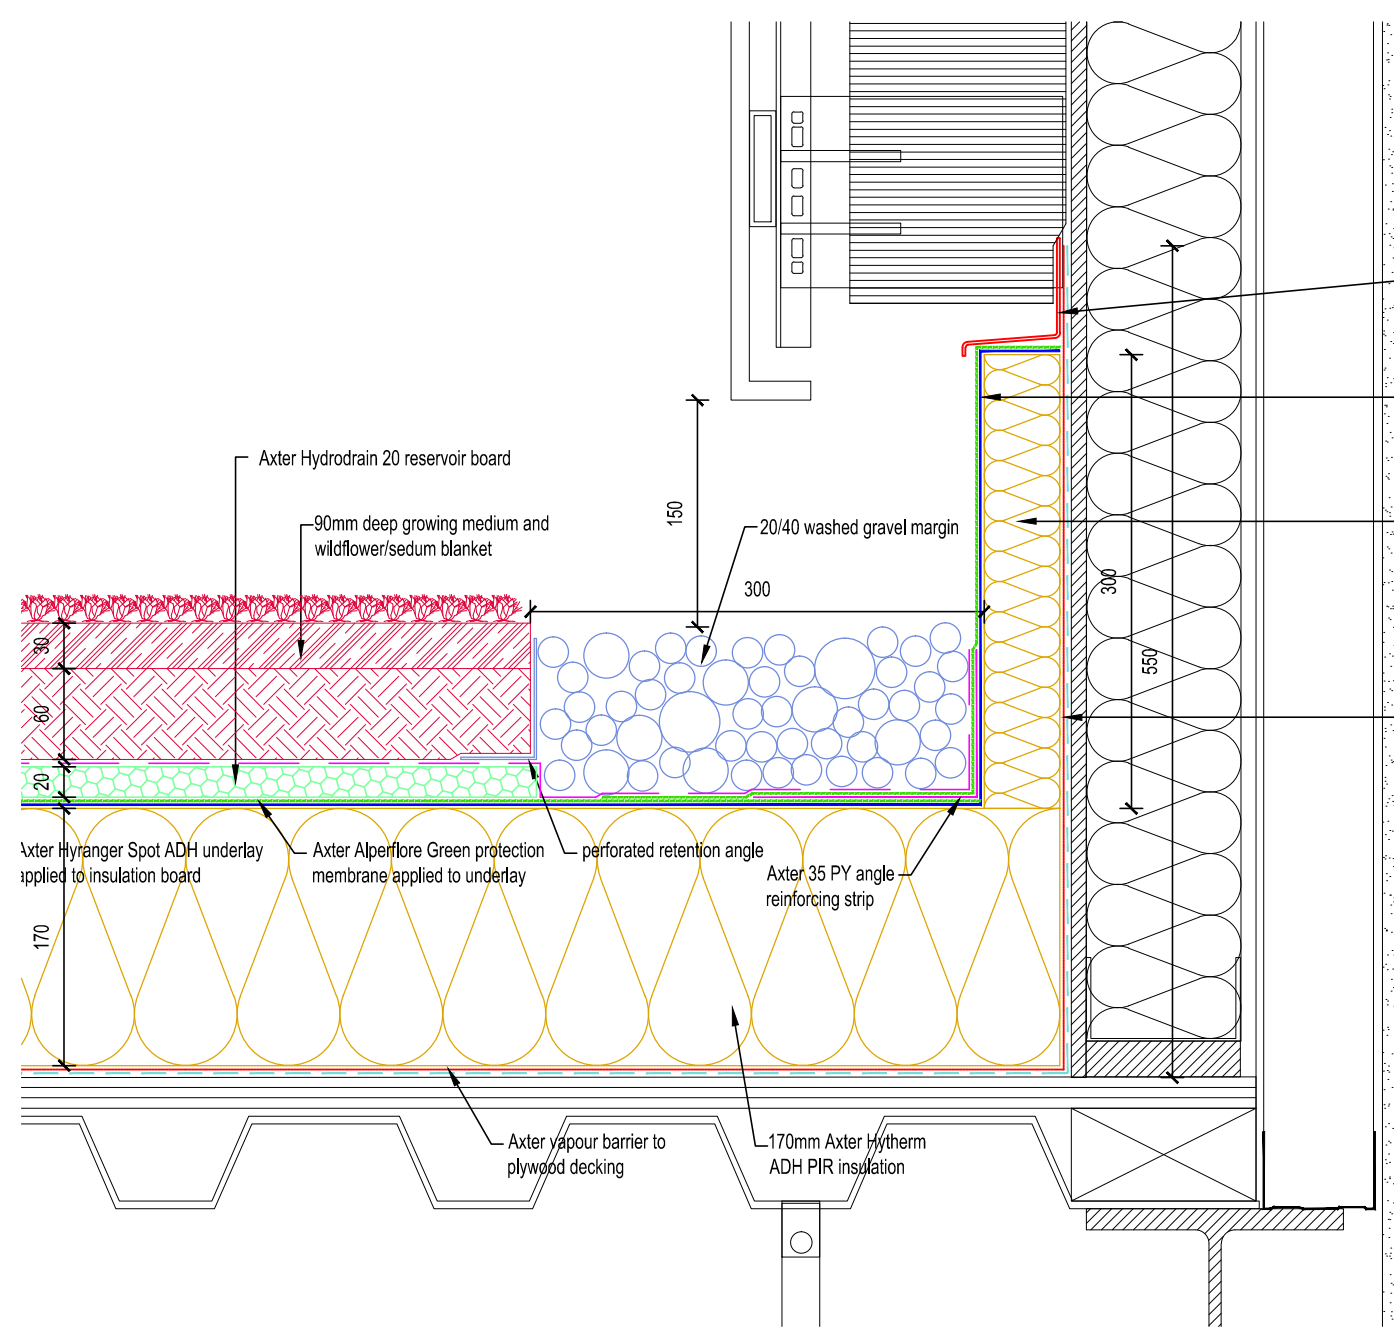


© COPYRIGHT. This drawing and any design thereon is the copyright of the Partnering Contractors Ltd and must not be produced without their written consent.
 All dimensions to be checked on site or in the workshop before work commences.
 Only figured dimensions to be worked to. Any discrepancies to be reported to the supervising agent.
 Partnering Contractors Ltd accept no design responsibility. All details shown are indicative and to be agreed by architect/main contractor.

Revision	Date	Revision Note
Revision A	09.12.15	Green roof make up amended. Green roof make-up dimensioned. Drainage board under gravel margins omitted

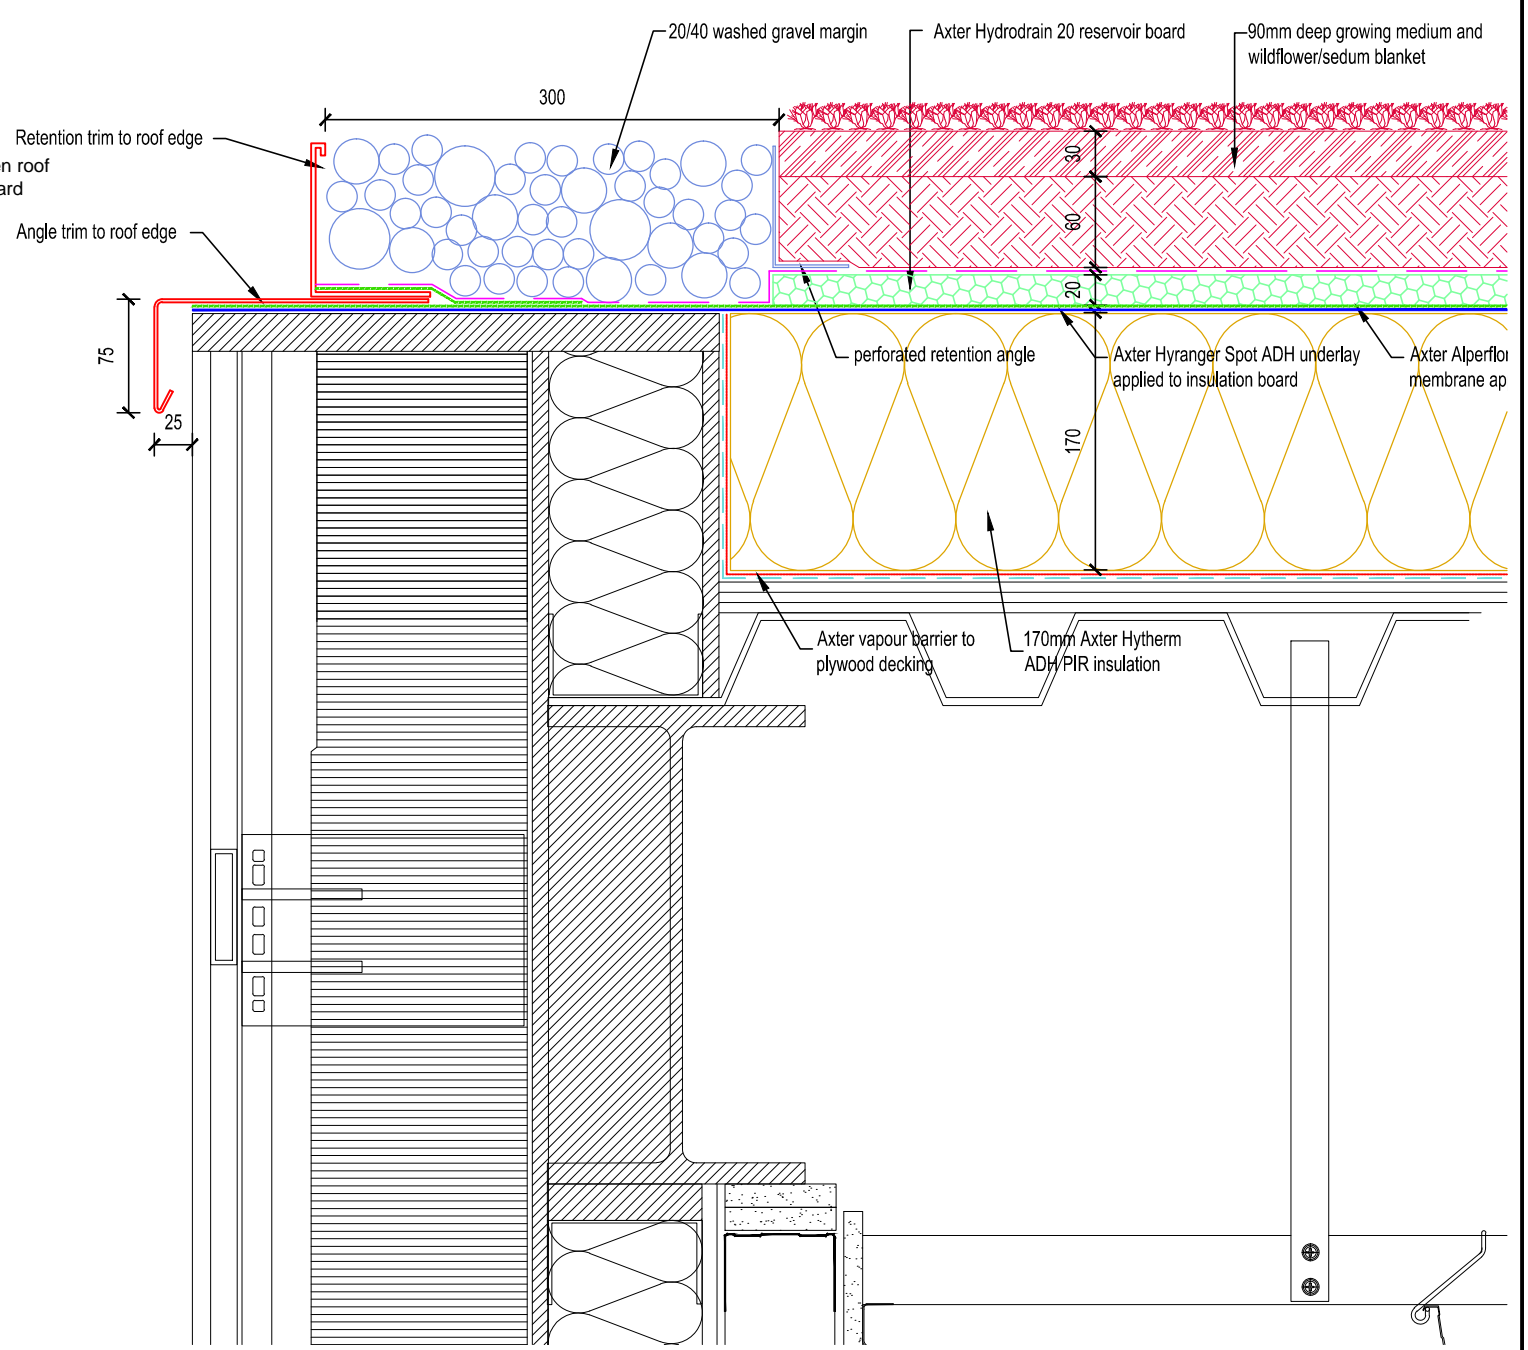

Retention angle at head of insulation
 Axter Hyranger Spot ADH underlay and Excel HR S cap sheet
 50mm Axter Hytherm ADH PIR insulation
 Axter vapour barrier taken up upstand

Based on Architects Drawing 1410_DWG_27_615_C1

Partnering Contractors Ltd
 Unit 4 Victoria Park Industrial Centre, Rothbury Road, London, E9 5HD
 Tel: 020 8525 4620
 Fax: 05601 156715

Client
Gilbert-Ash Limited

Job Title
Wates House, 22 Gordon Street, London

Drawing Title
**DETAILS
 Stair Core 01 Detail**

Scale
1:5 @ A3

Date
November 2015

Drawn By
NOM

Drawing No
RAK017715/014

Revision
A