
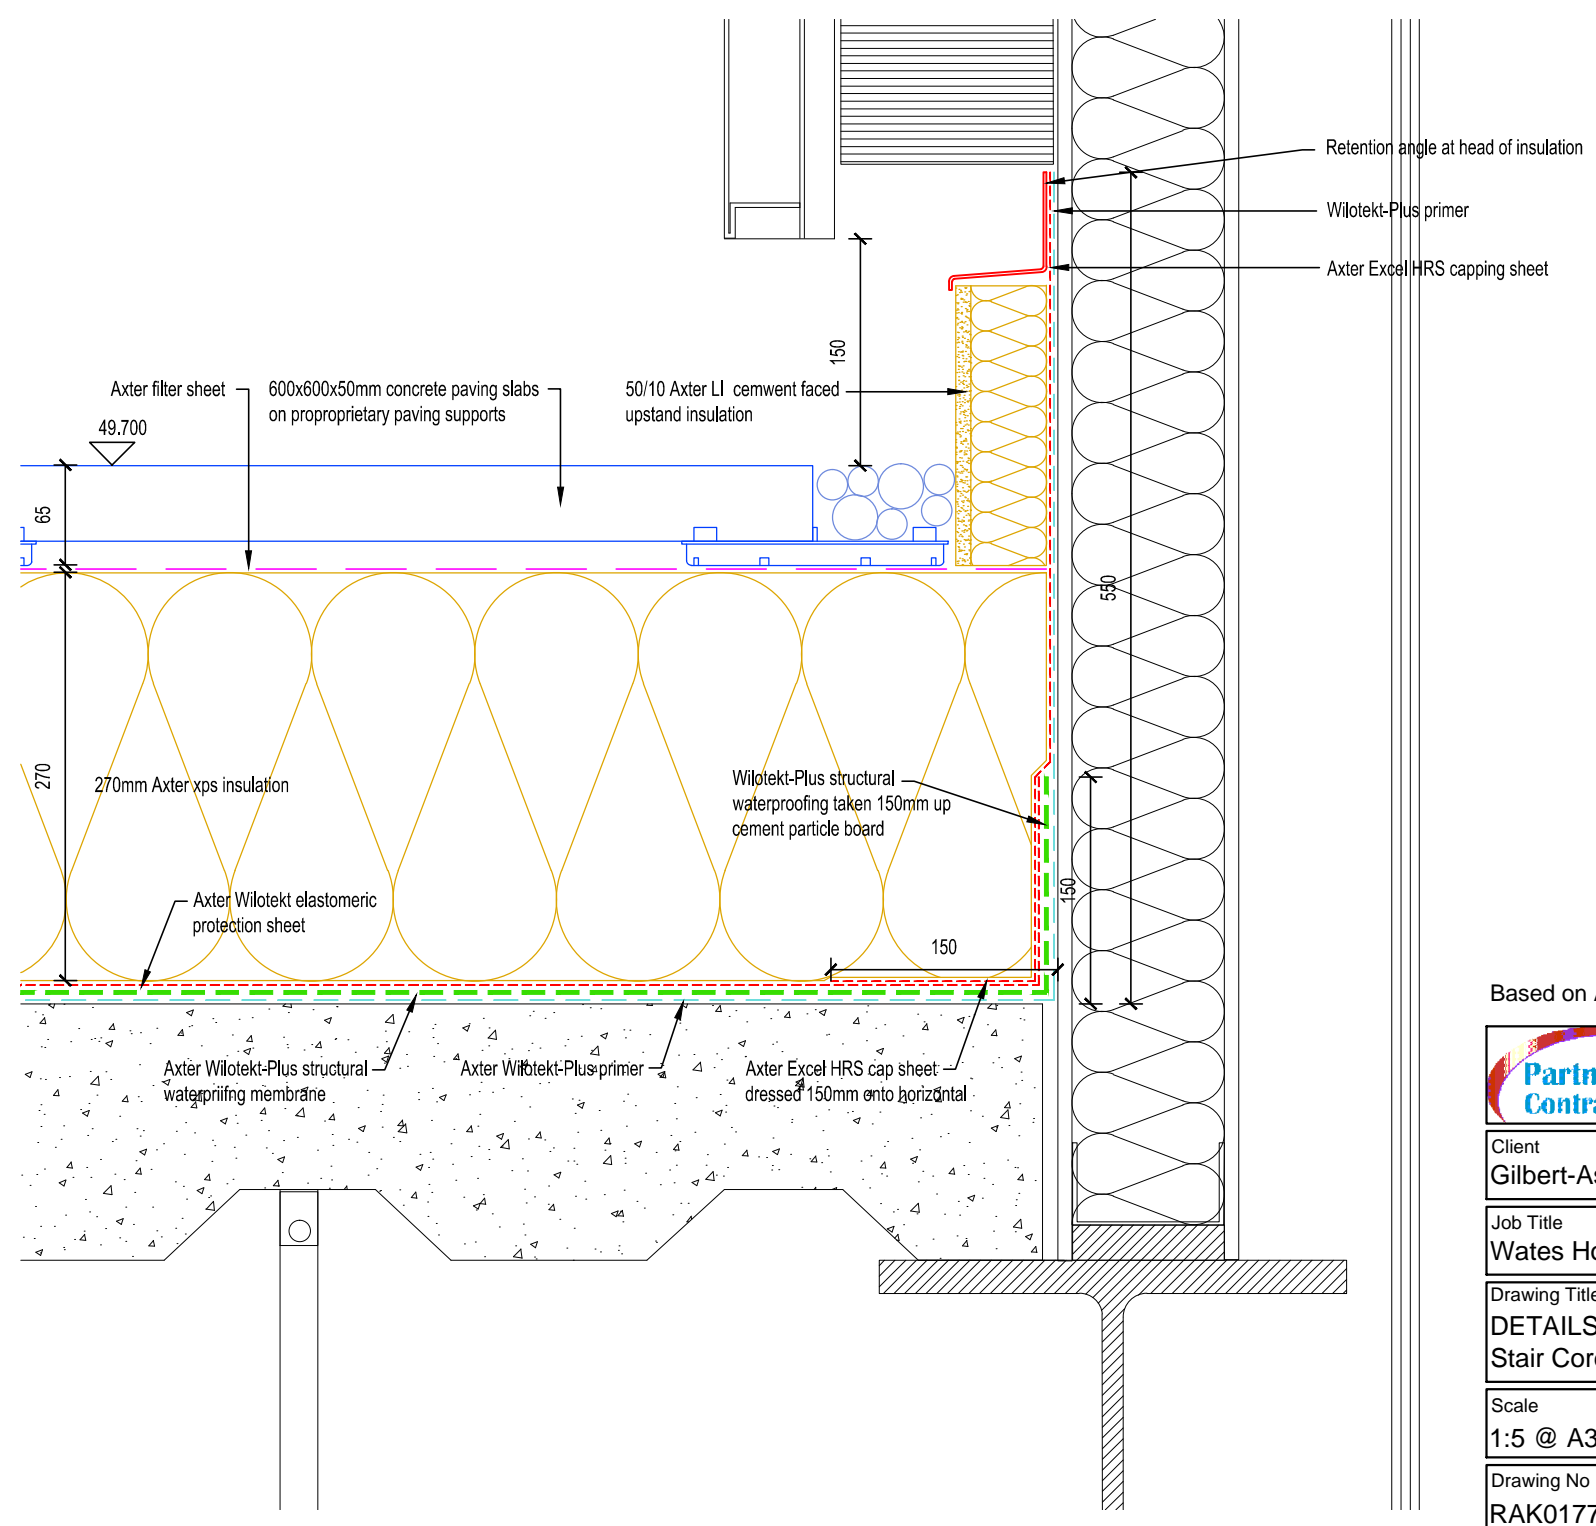


© COPYRIGHT. This drawing and any design thereon is the copyright of the Partnering Contractors Ltd and must not be produced without their written consent.  
 All dimensions to be checked on site or in the workshop before work commences.  
 Only figured dimensions to be worked to. Any discrepancies to be reported to the supervising agent.  
 Partnering Contractors Ltd accept no design responsibility. All details shown are indicative and to be agreed by architect/main contractor.

Revision    Date    Revision Note  
 Revision A    09.12.15    Green roof make-up amended. Paving make-up dimensiond. Upstand board noted as "cement faced". Drainage board omitted from under gravel margins

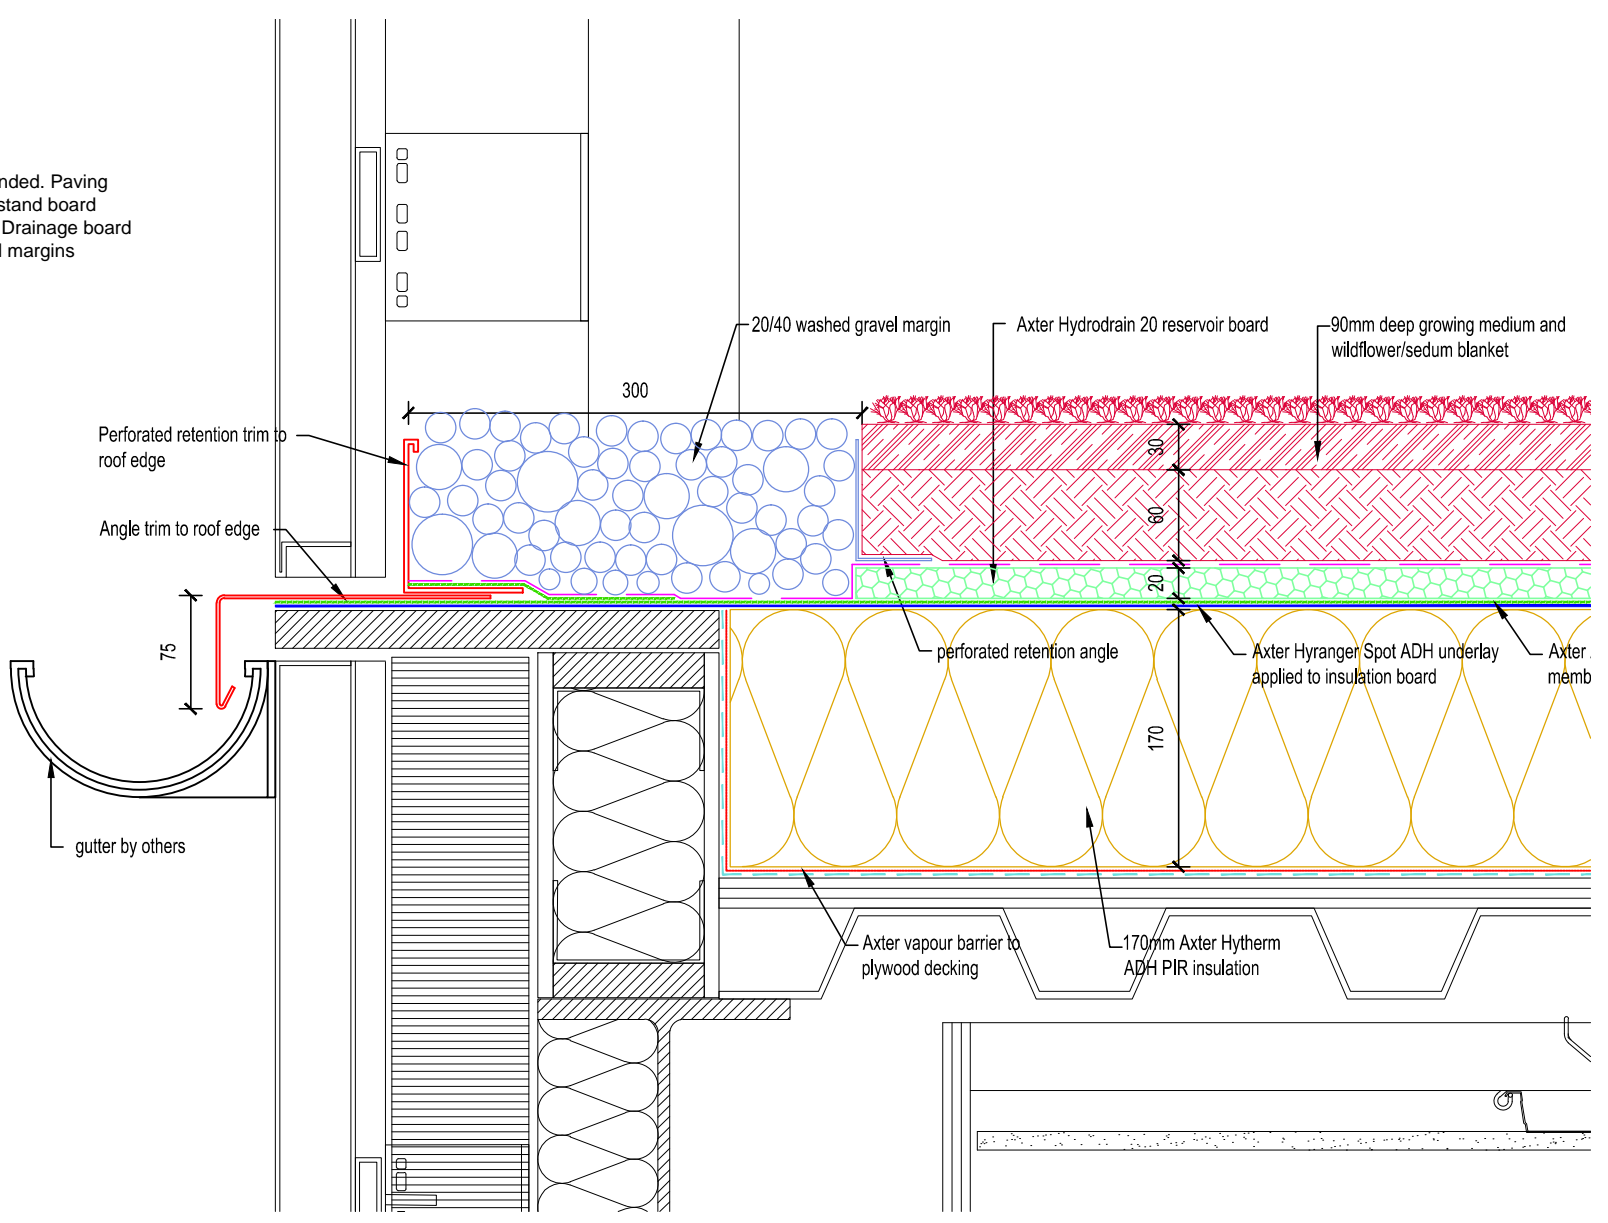

Based on Architects Drawing 1410\_DWG\_27\_612\_C2

**Partnering Contractors Ltd**  
 Unit 4 Victoria Park Industrial Centre, Rothbury Road,  
 London, E9 5HD  
 Tel: 020 8525 4620  
 Fax: 05601 156715

Client  
**Gilbert-Ash Limited**

Job Title  
**Wates House, 22 Gordon Street, London**

Drawing Title  
**DETAILS  
 Stair Core 02 Detail**

Scale  
**1:5 @ A3**

Date  
**November 2015**

Drawn By  
**NOM**

Drawing No  
**RAK017715/015**

Revision  
**A**