


© COPYRIGHT. This drawing and any design thereon is the copyright of the Partnering Contractors Ltd and must not be produced without their written consent.  
 All dimensions to be checked on site or in the workshop before work commences.  
 Only figured dimensions to be worked to. Any discrepancies to be reported to the supervising agent.  
 Partnering Contractors Ltd accept no design responsibility. All details shown are indicative and to be agreed by architect/main contractor.

Revision	Date	Revision Note
Revision A	09.12.15	Green Roof make up amended. Drainage board under gravel margin omitted.
Revision B	14.12.15	Insulation to gutter amended to 50mm flat board with plywood substrate (by others)

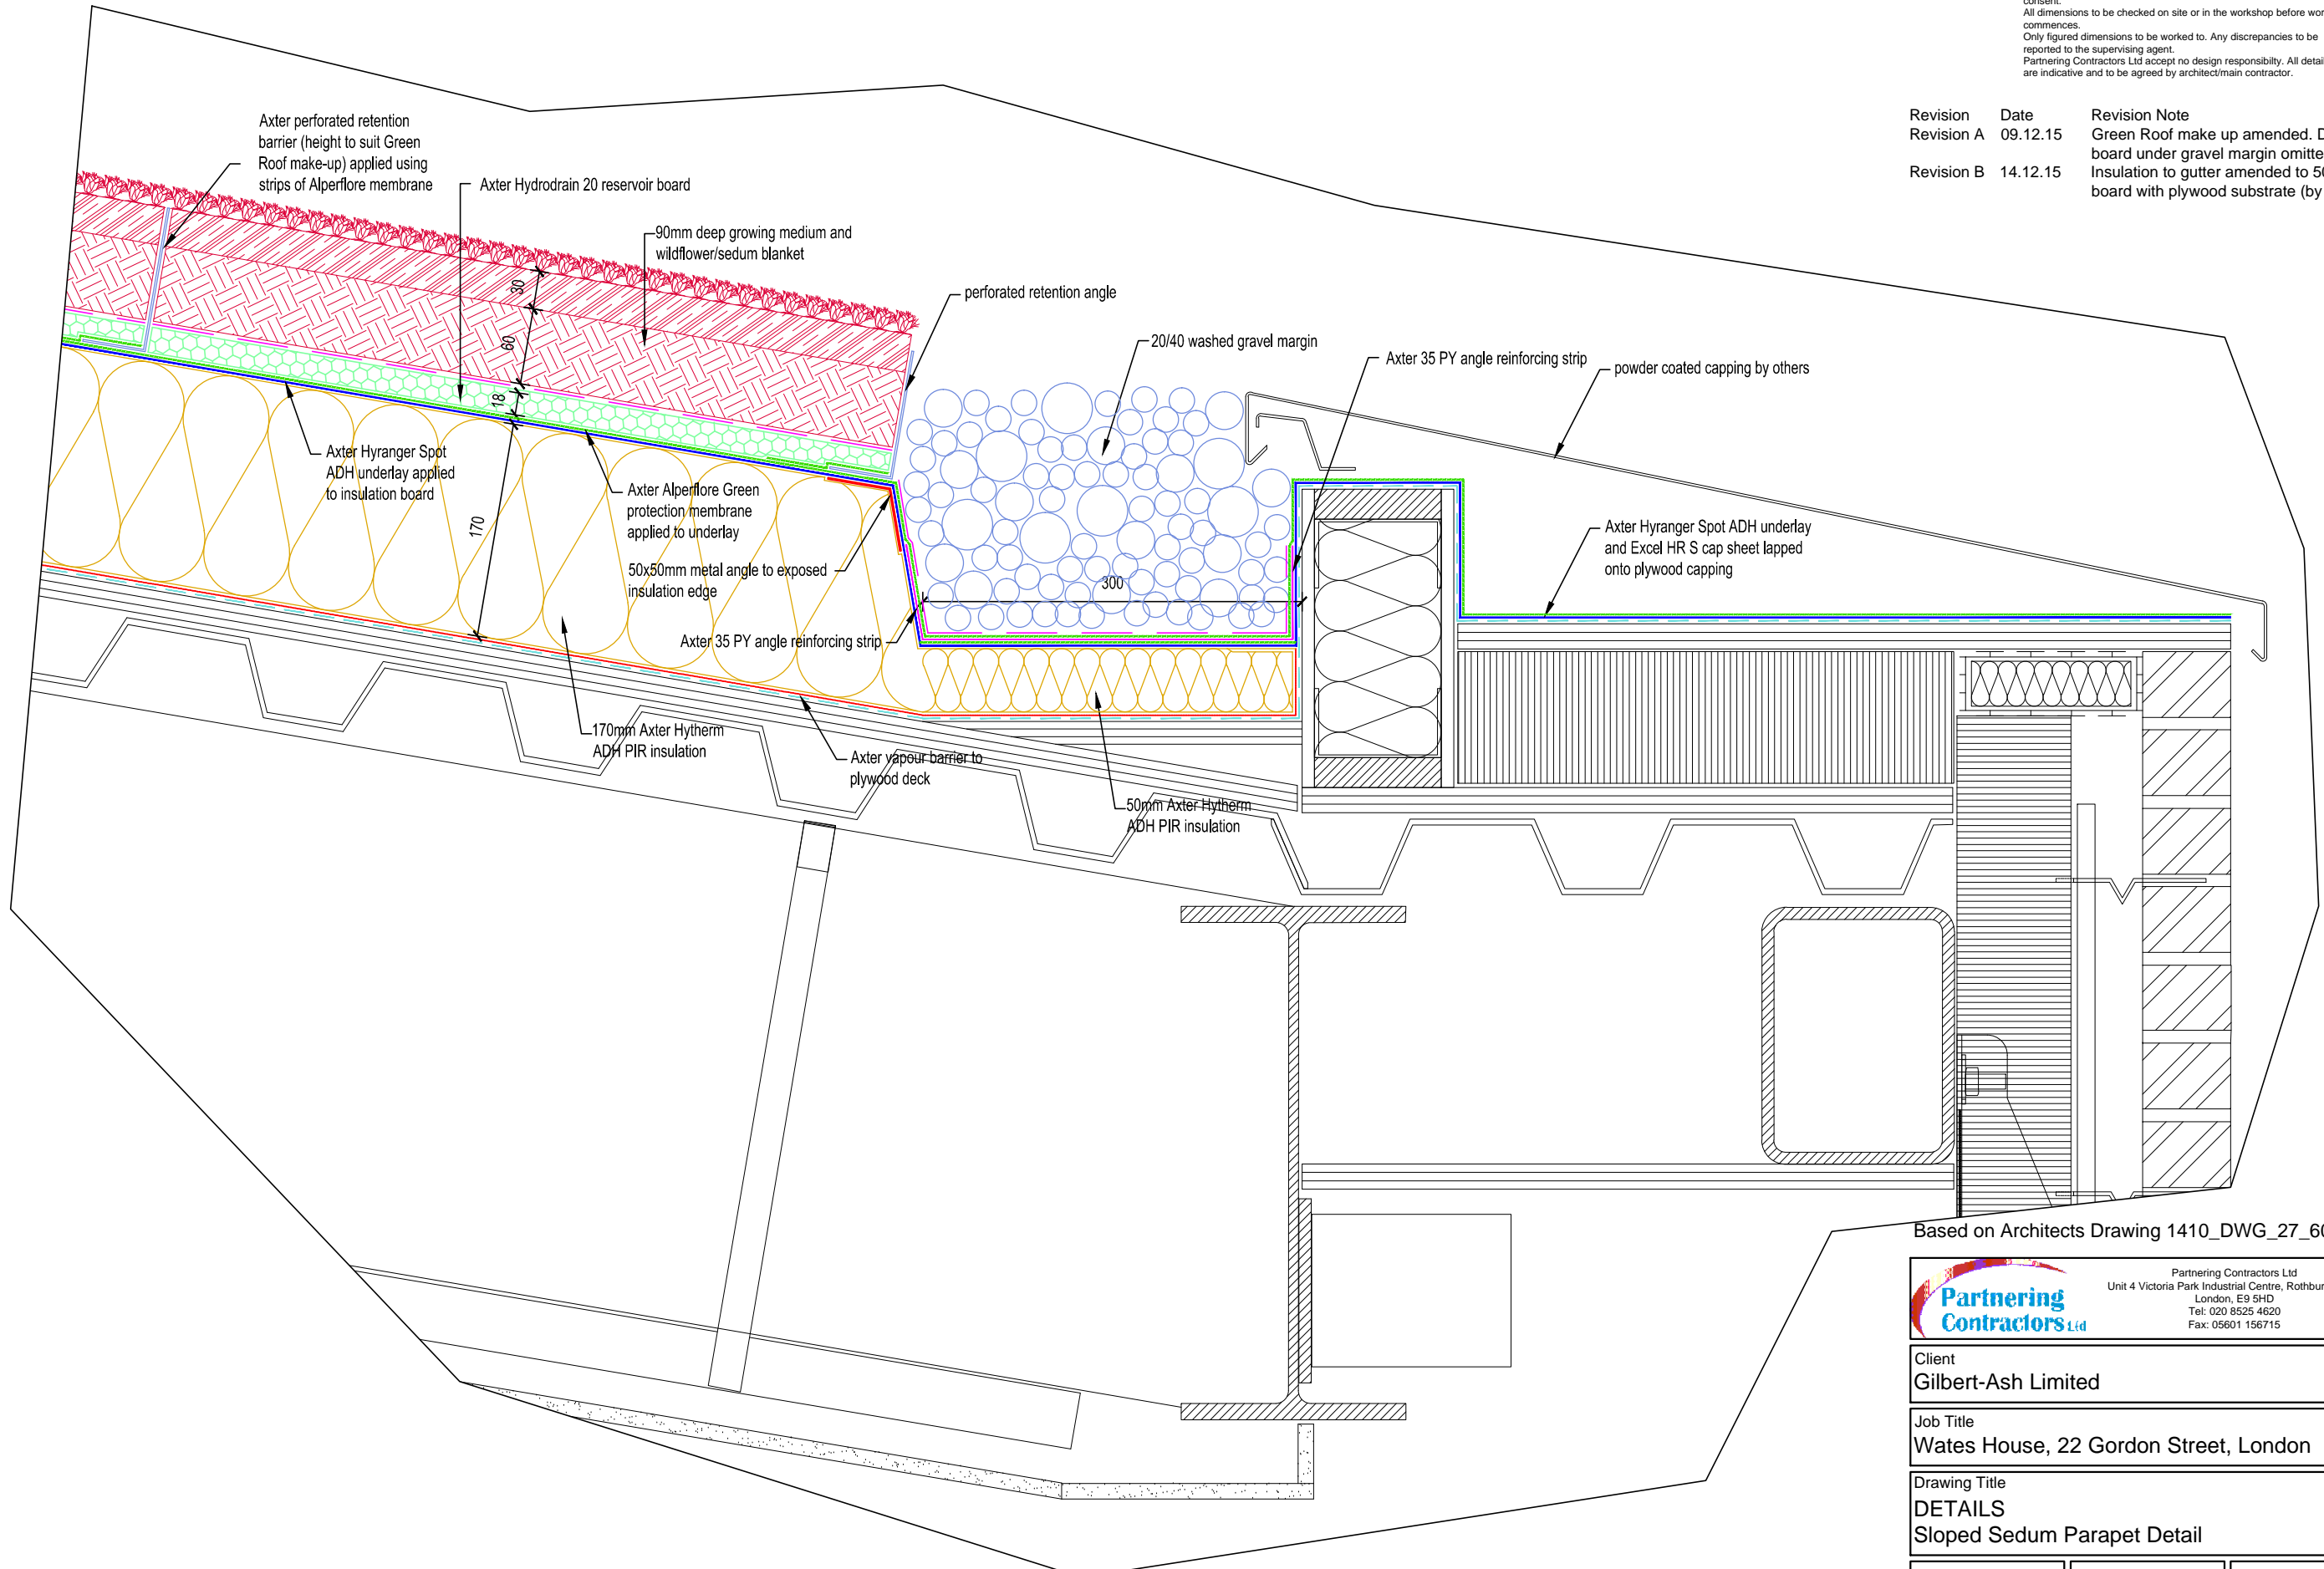

Based on Architects Drawing 1410\_DWG\_27\_605\_C2

**Partnering Contractors Ltd**  
 Unit 4 Victoria Park Industrial Centre, Rothbury Road,  
 London, E9 5HD  
 Tel: 020 8525 4620  
 Fax: 05601 156715

Client  
**Gilbert-Ash Limited**

Job Title  
**Wates House, 22 Gordon Street, London**

Drawing Title  
**DETAILS  
 Sloped Sedum Parapet Detail**

Scale 1:5 @ A3	Date November 2015	Drawn By NOM
-------------------	-----------------------	-----------------

Drawing No RAK017715/013	Revision B
-----------------------------	---------------