
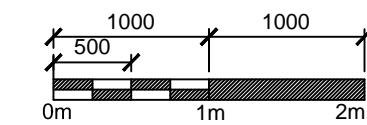


PLANNING

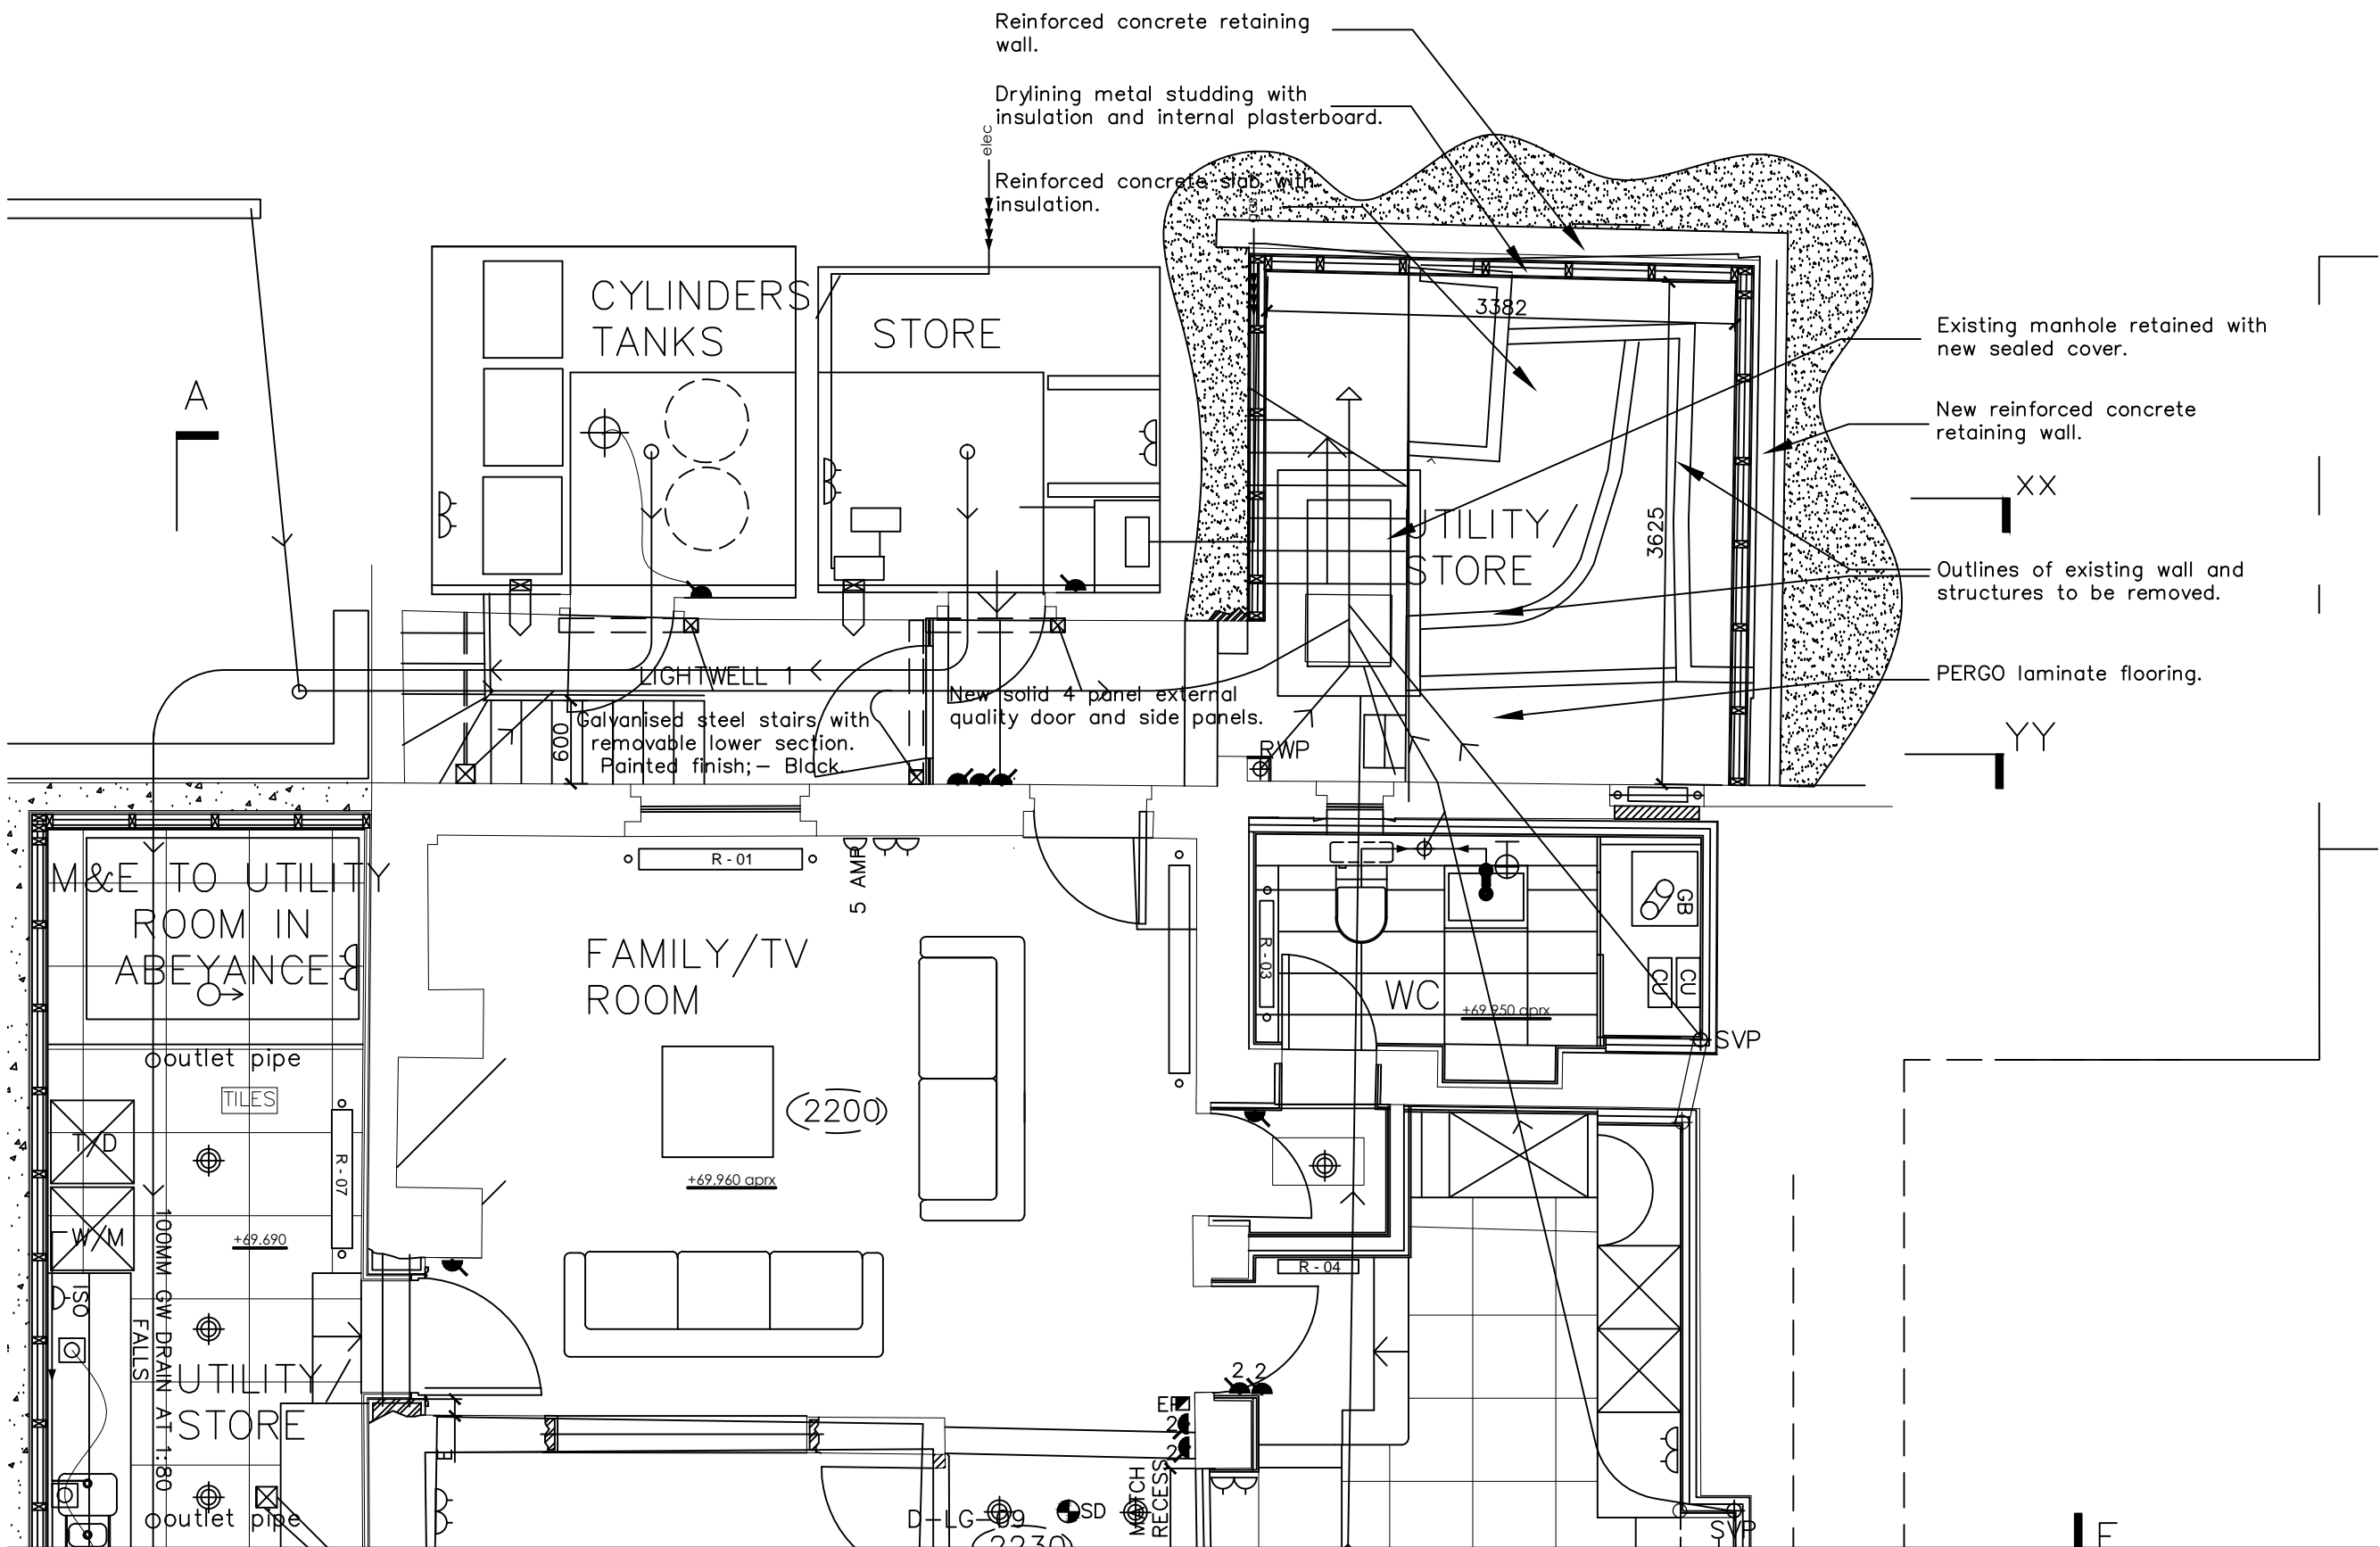

GHK ARCHITECTS

Architects · Designers · Historic Building Specialists

Gilmore Hankey Kirke Limited ©
 Heckfield Place, 530 Fulham Road, London SW6 5NR
 Tel: +44 (0)20 7471 8000

Email: mail@ghkarchitects.co.uk
 Web: http://www.ghkarchitects.co.uk

Client
Mr and Mrs Sinclair

Project Name
36 Downshire Hill
 Proposed Lower Ground Alterations
 Drawing
 Lower Ground Level;-
 Proposed Plan
 Scale
 1:10 @ A3

Drawn by
 GH/MOF
 Checked by
 MOF
 11 August 2016

Project No. Drawing No. Revision
HK 2227 02.101P