
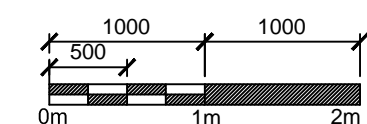


PLANNING

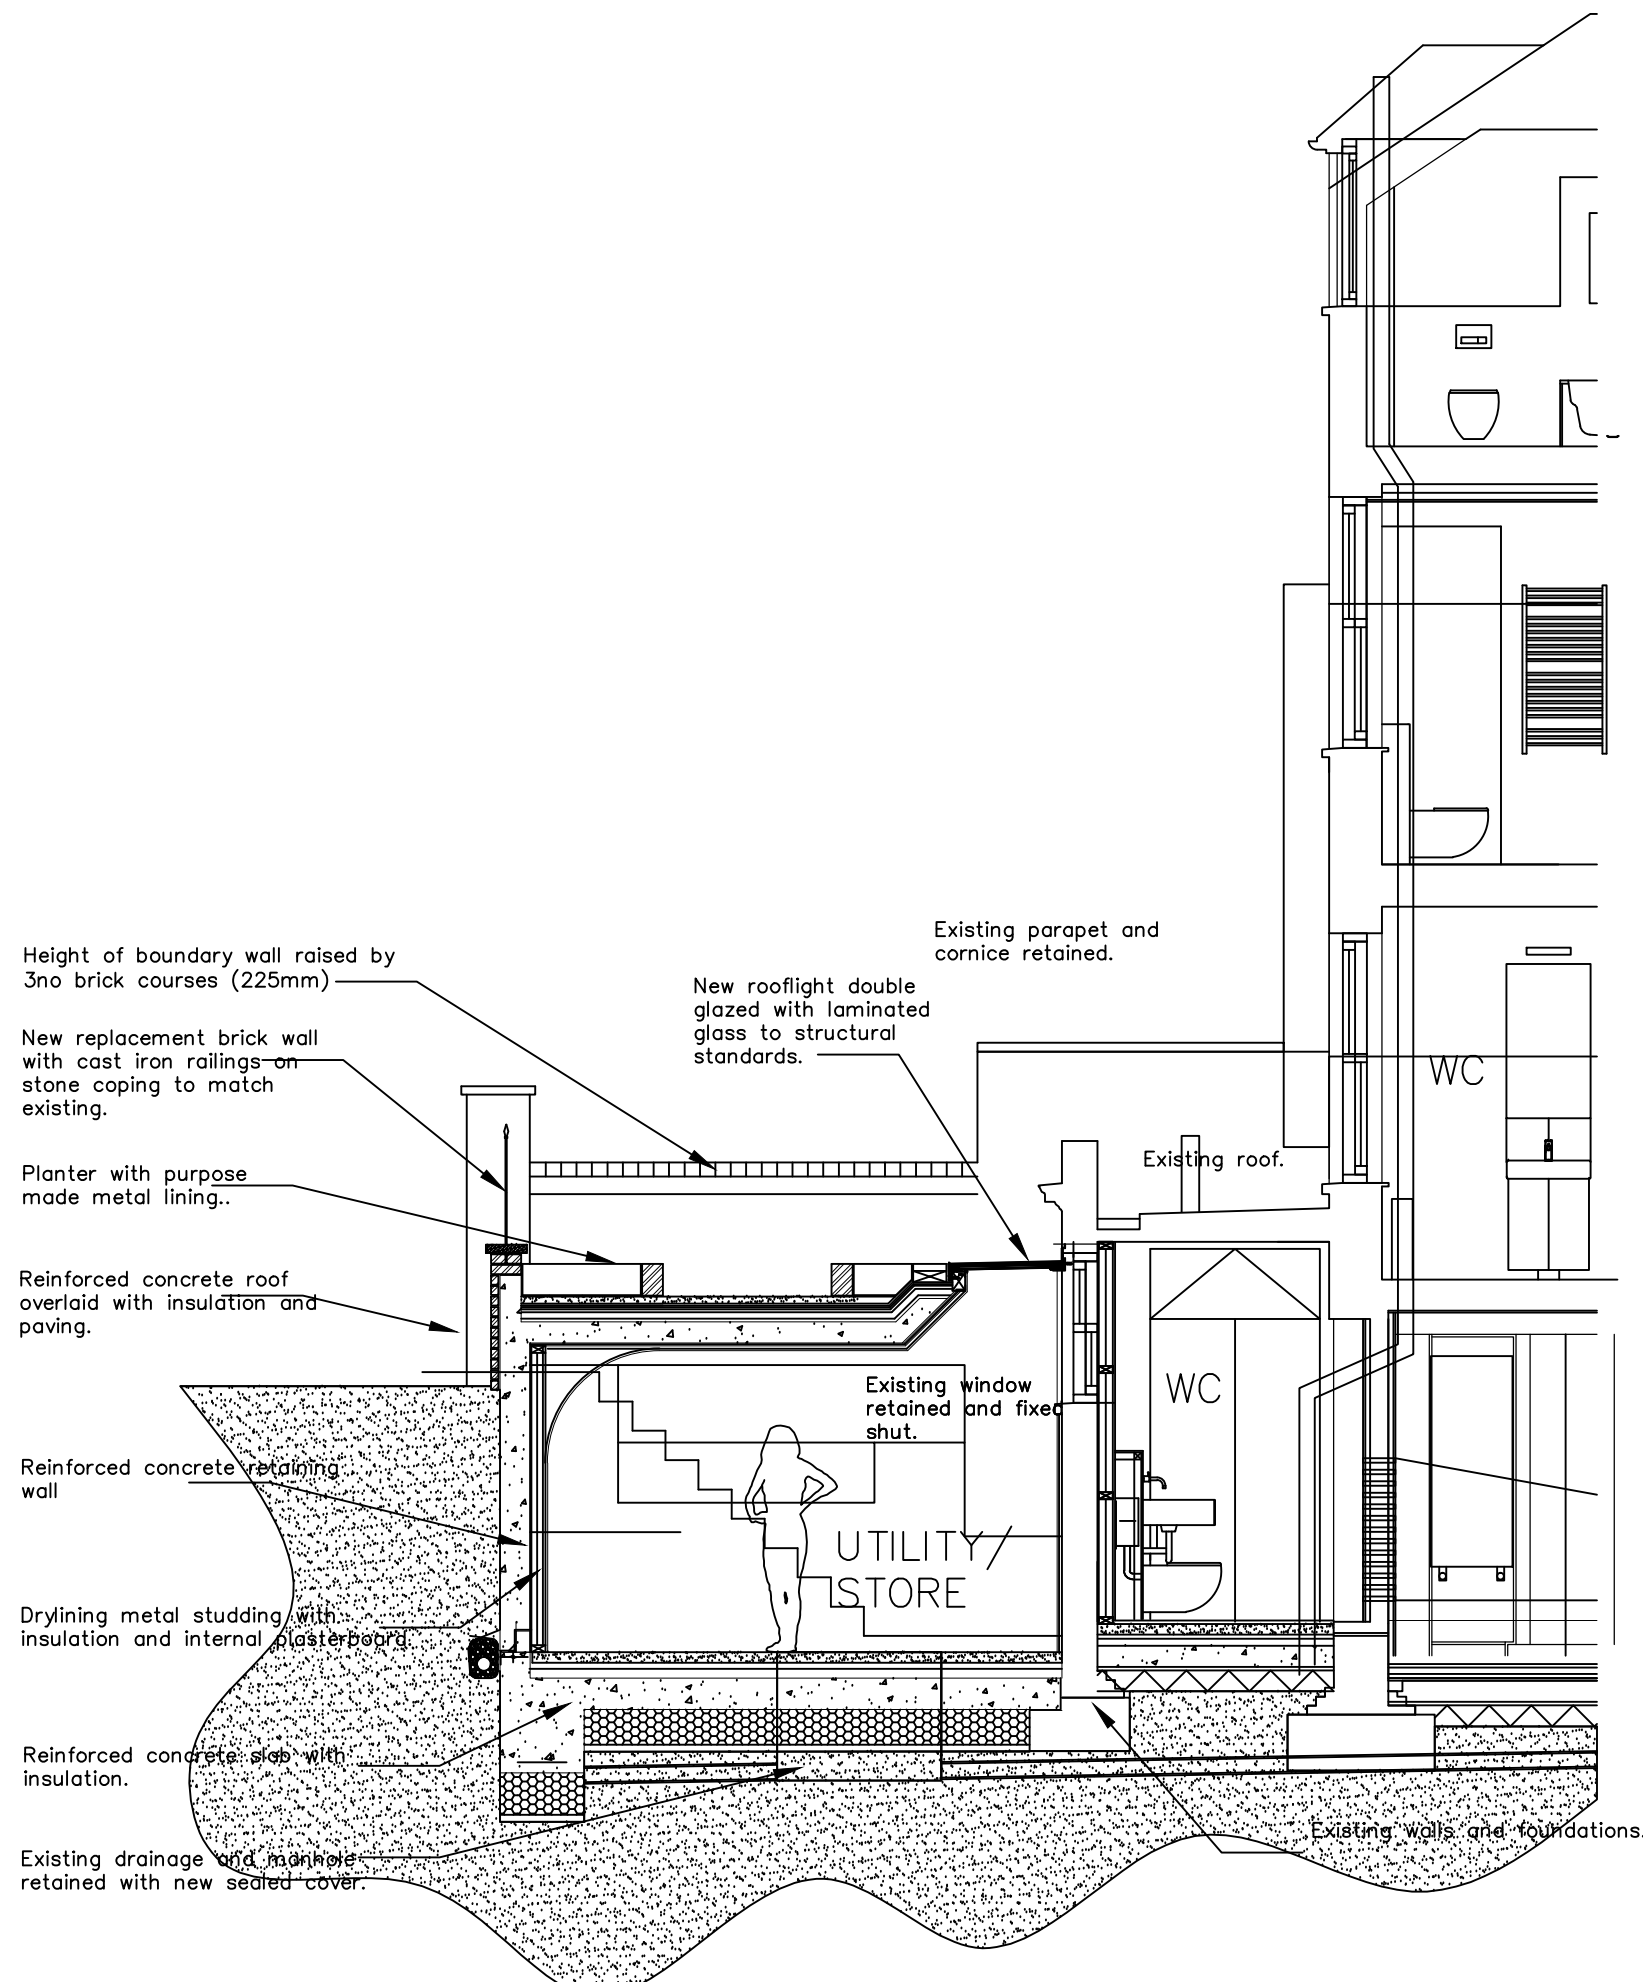

GHK ARCHITECTS

Architects · Designers · Historic Building Specialists

Gilmore Hankey Kirke Limited ©
 Heckfield Place, 530 Fulham Road, London SW6 5NR
 Tel: +44 (0)20 7471 8000

Email: mail@ghkarchitects.co.uk
 Web: http://www.ghkarchitects.co.uk

Client
Mr and Mrs Sinclair

Project Name
36 Downshire Hill
 Proposed Lower Ground Alterations
 Drawing
Proposed Section D- D;-

Scale
 1:50 @ A3

Drawn by
 GH/MOF
 Checked by
 MOF
 11 August 2016

Project No.	Drawing No	Revision
HK 2227	02.106P	-