
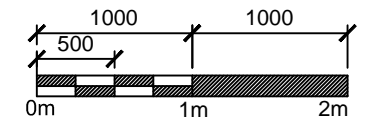


**PLANNING**

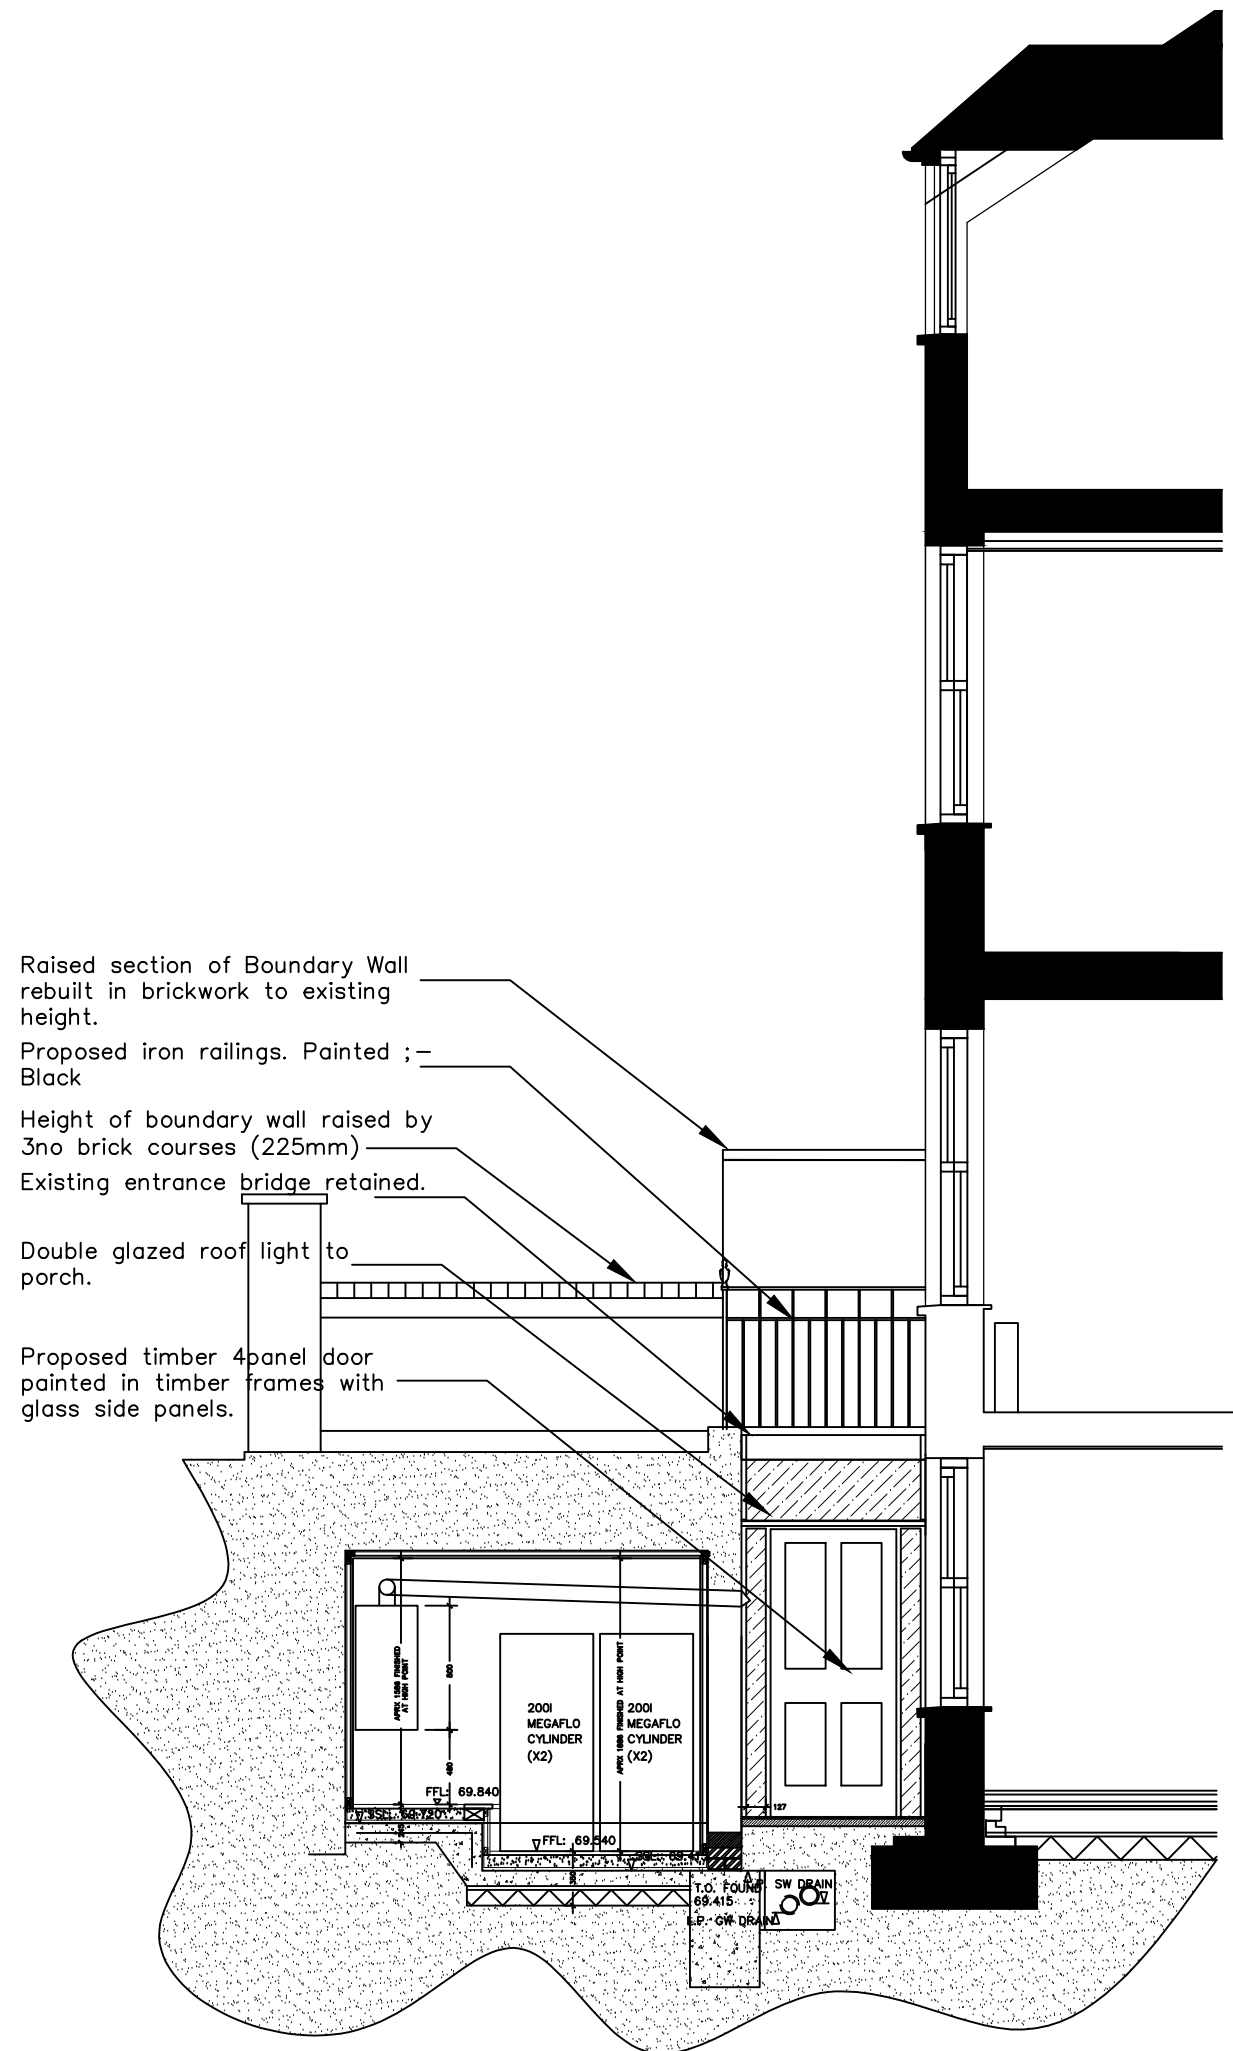

**GHK ARCHITECTS**

Architects · Designers · Historic Building Specialists

Gilmore Hankey Kirke Limited ©  
 Heckfield Place, 530 Fulham Road, London SW6 5NR  
 Tel: +44 (0)20 7471 8000

Email: mail@ghkarchitects.co.uk  
 Web: http://www.ghkarchitects.co.uk

Client  
**Mr and Mrs Sinclair**

Project Name  
**36 Downshire Hill**  
 Proposed Lower Ground Alterations  
 Drawing  
 Proposed Lightwell Elevation;-

Scale  
 1:50 @ A3

Drawn by  
 GH/MOF 11 August 2016  
 Checked by  
 MOF

Project No. Drawing No. Revision  
**HK 2227 02.107P -**