


FIRST FLOOR

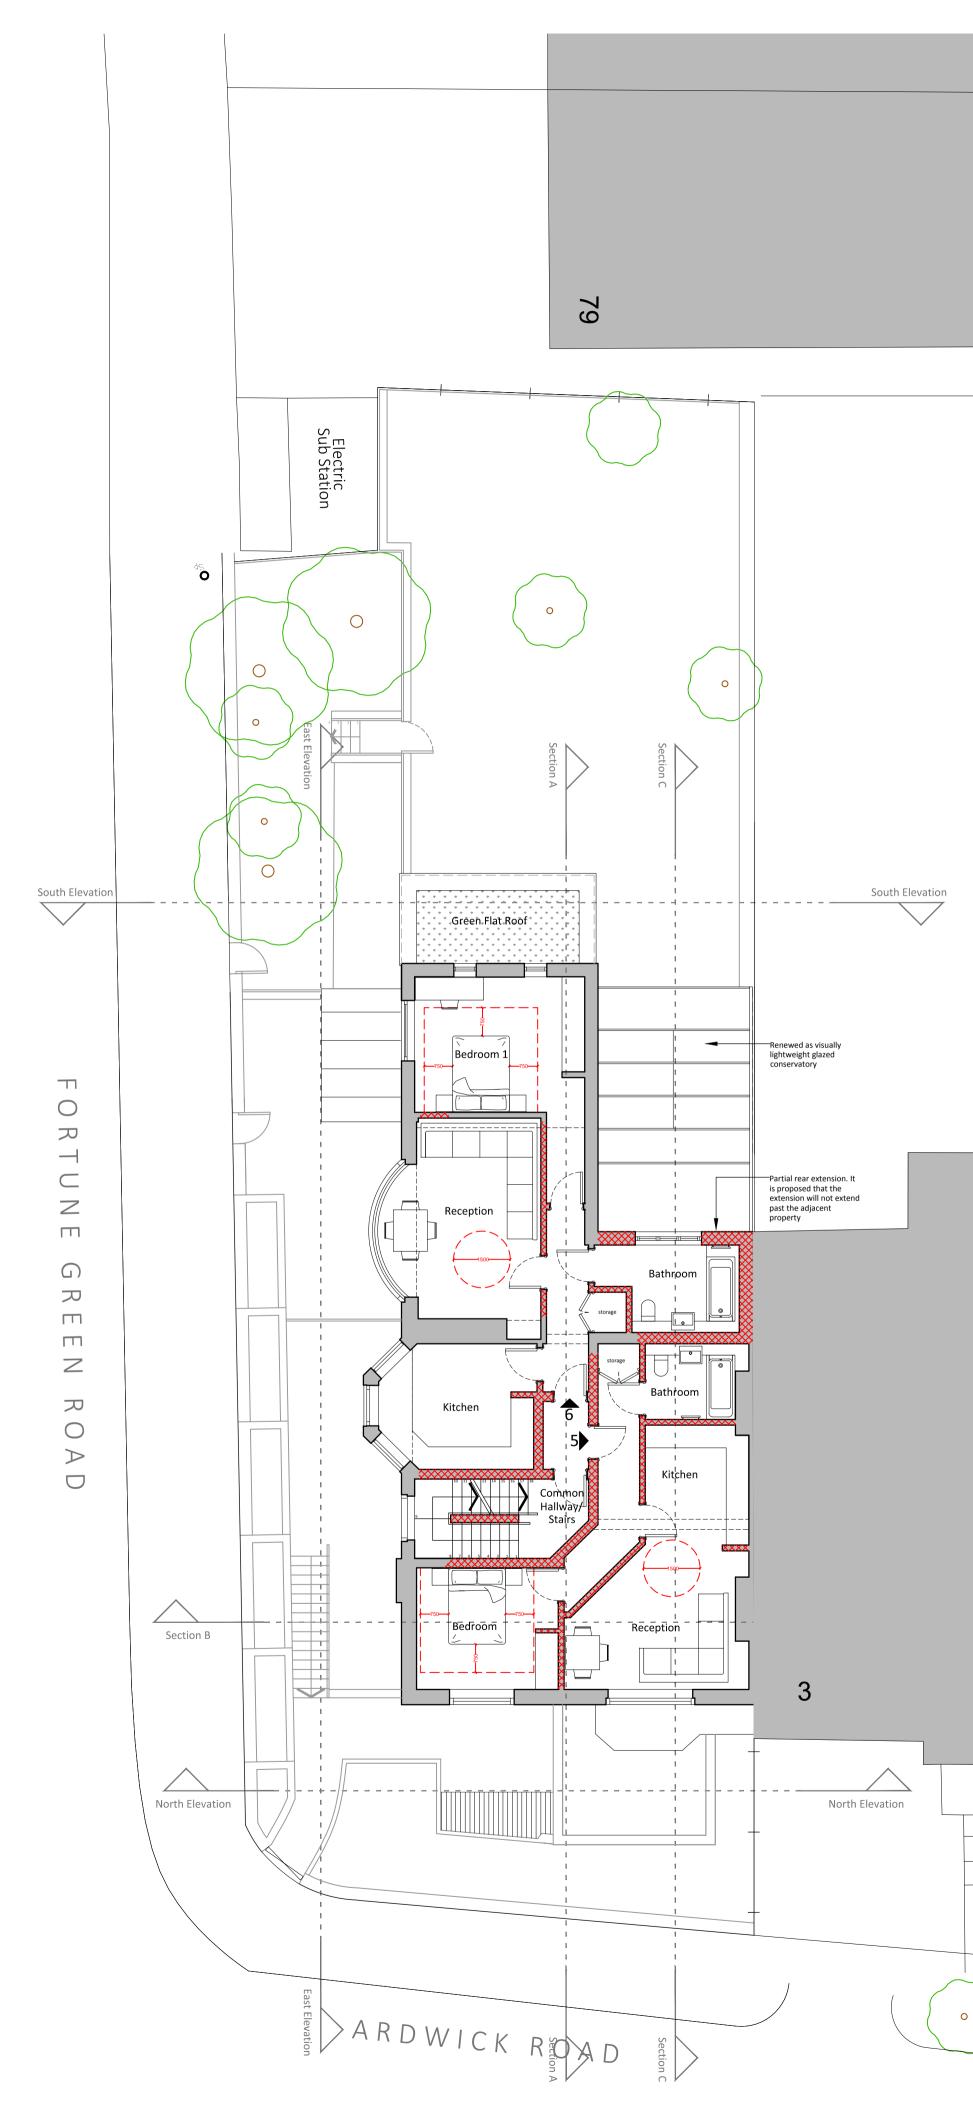

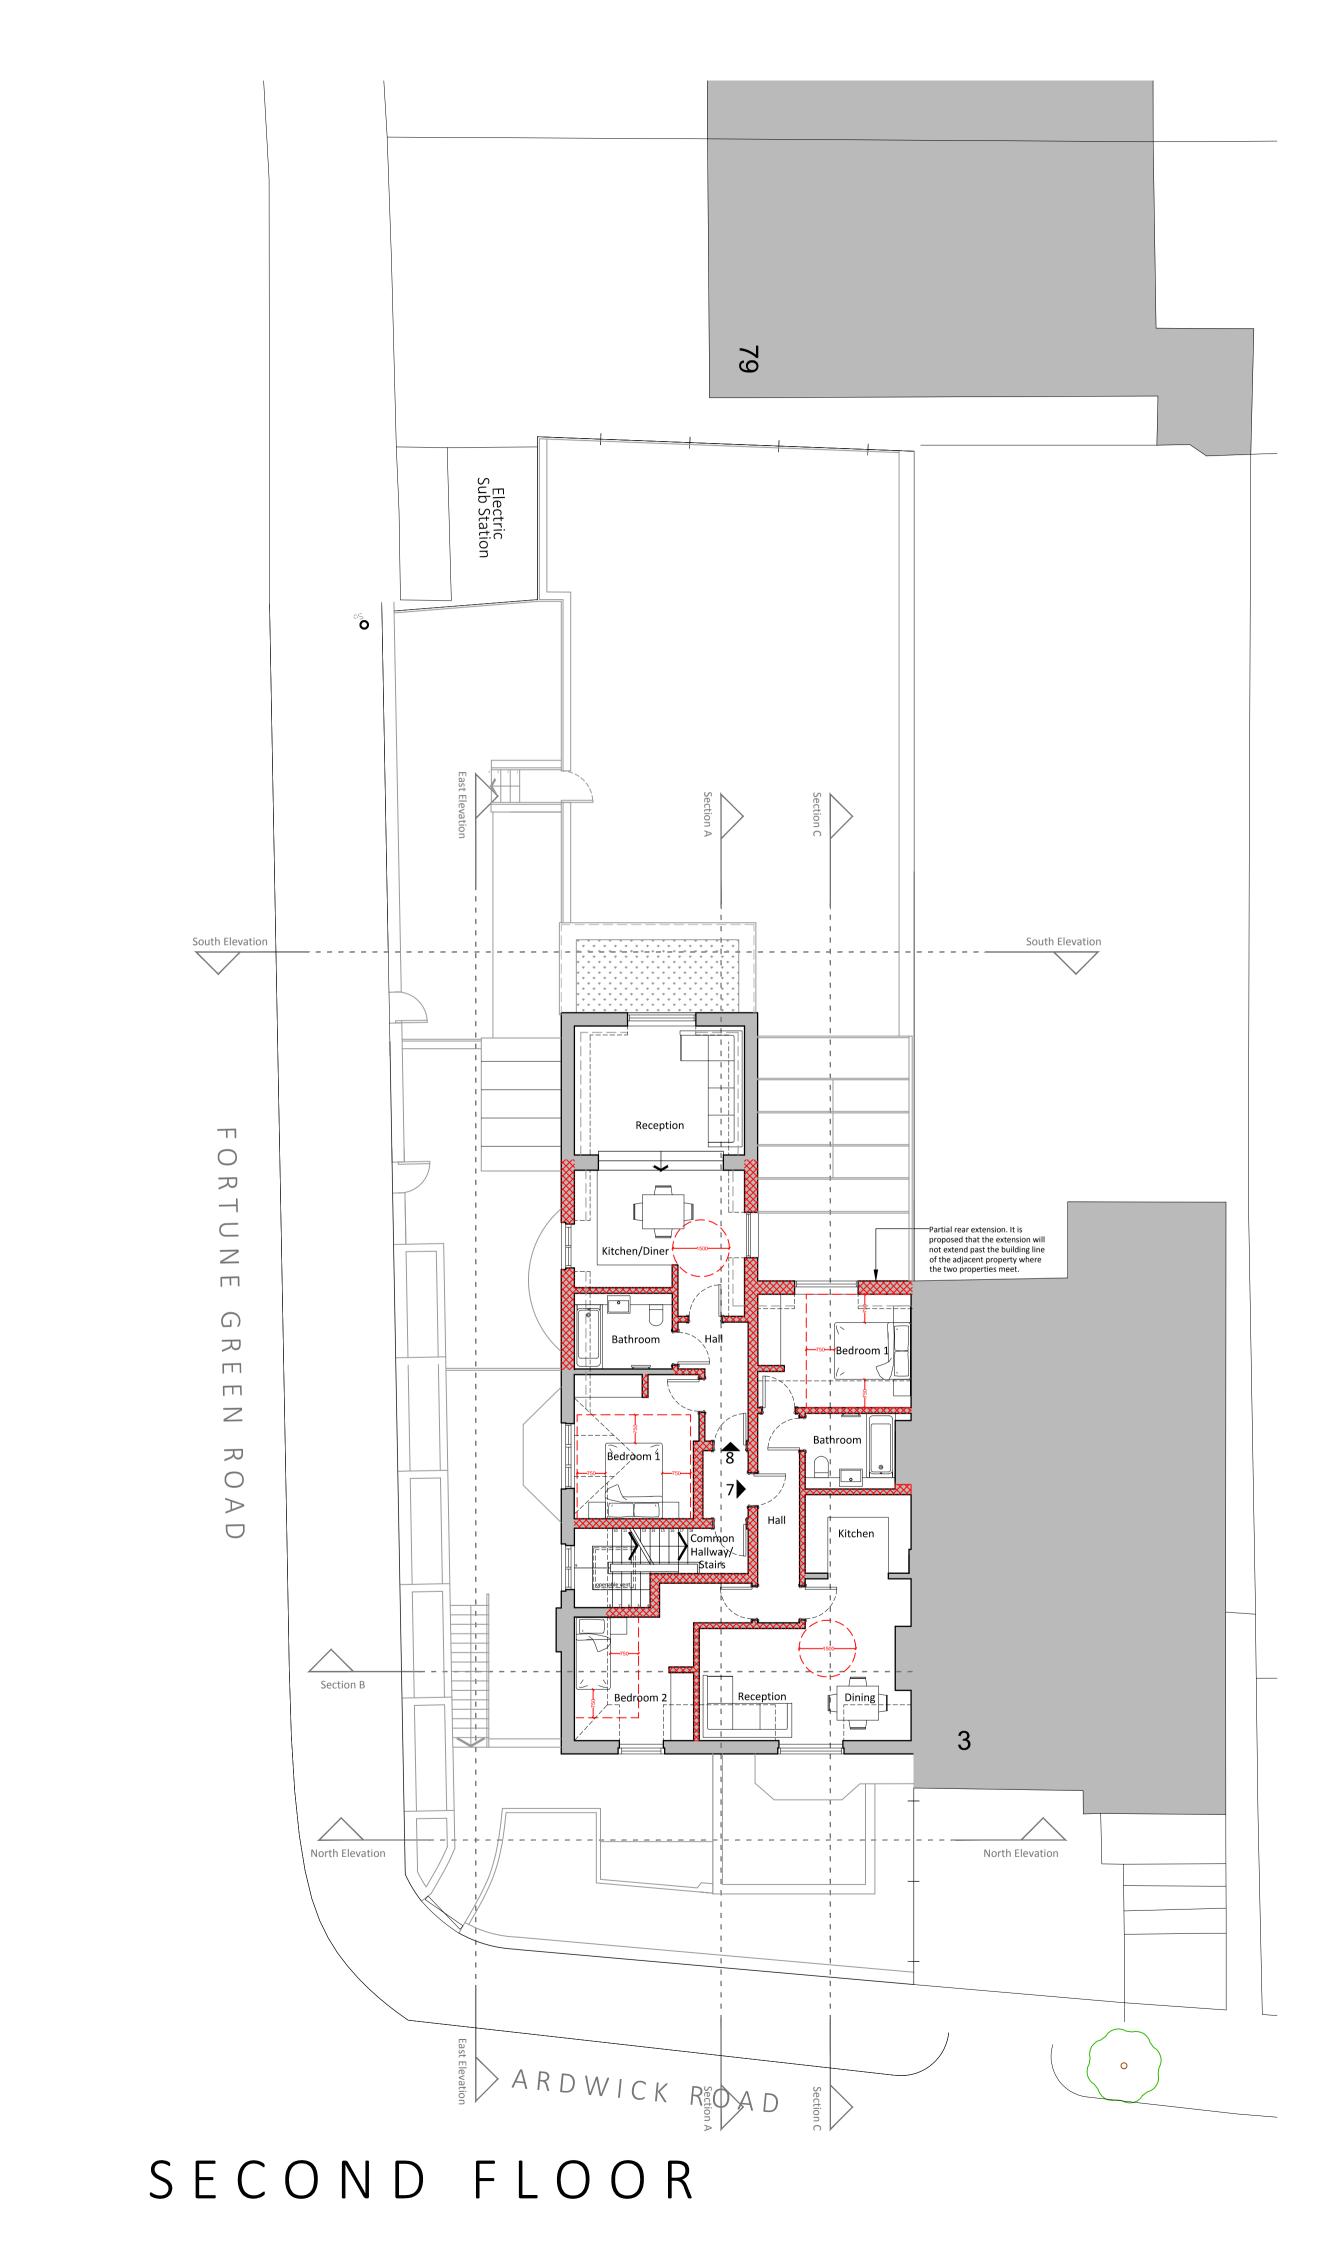

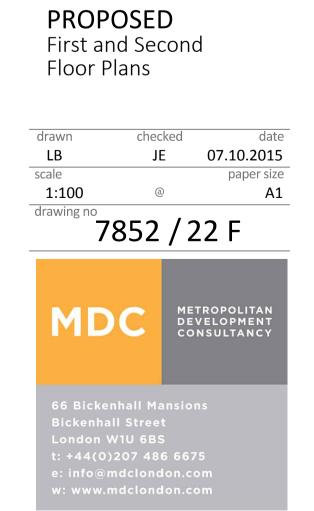

drawing

client

## London NW2 2BX

1 Ardwick Road

B Hatch added to new walls rev A Layout re-design project

- C Flat 7 layout re-design

- D Section line C-C added

- E Cycle store extended, refuse & recycling added
- F Extentions reduced to line of adjacent property

Scale: Metres

New walls