




01 PLAN AMT-031

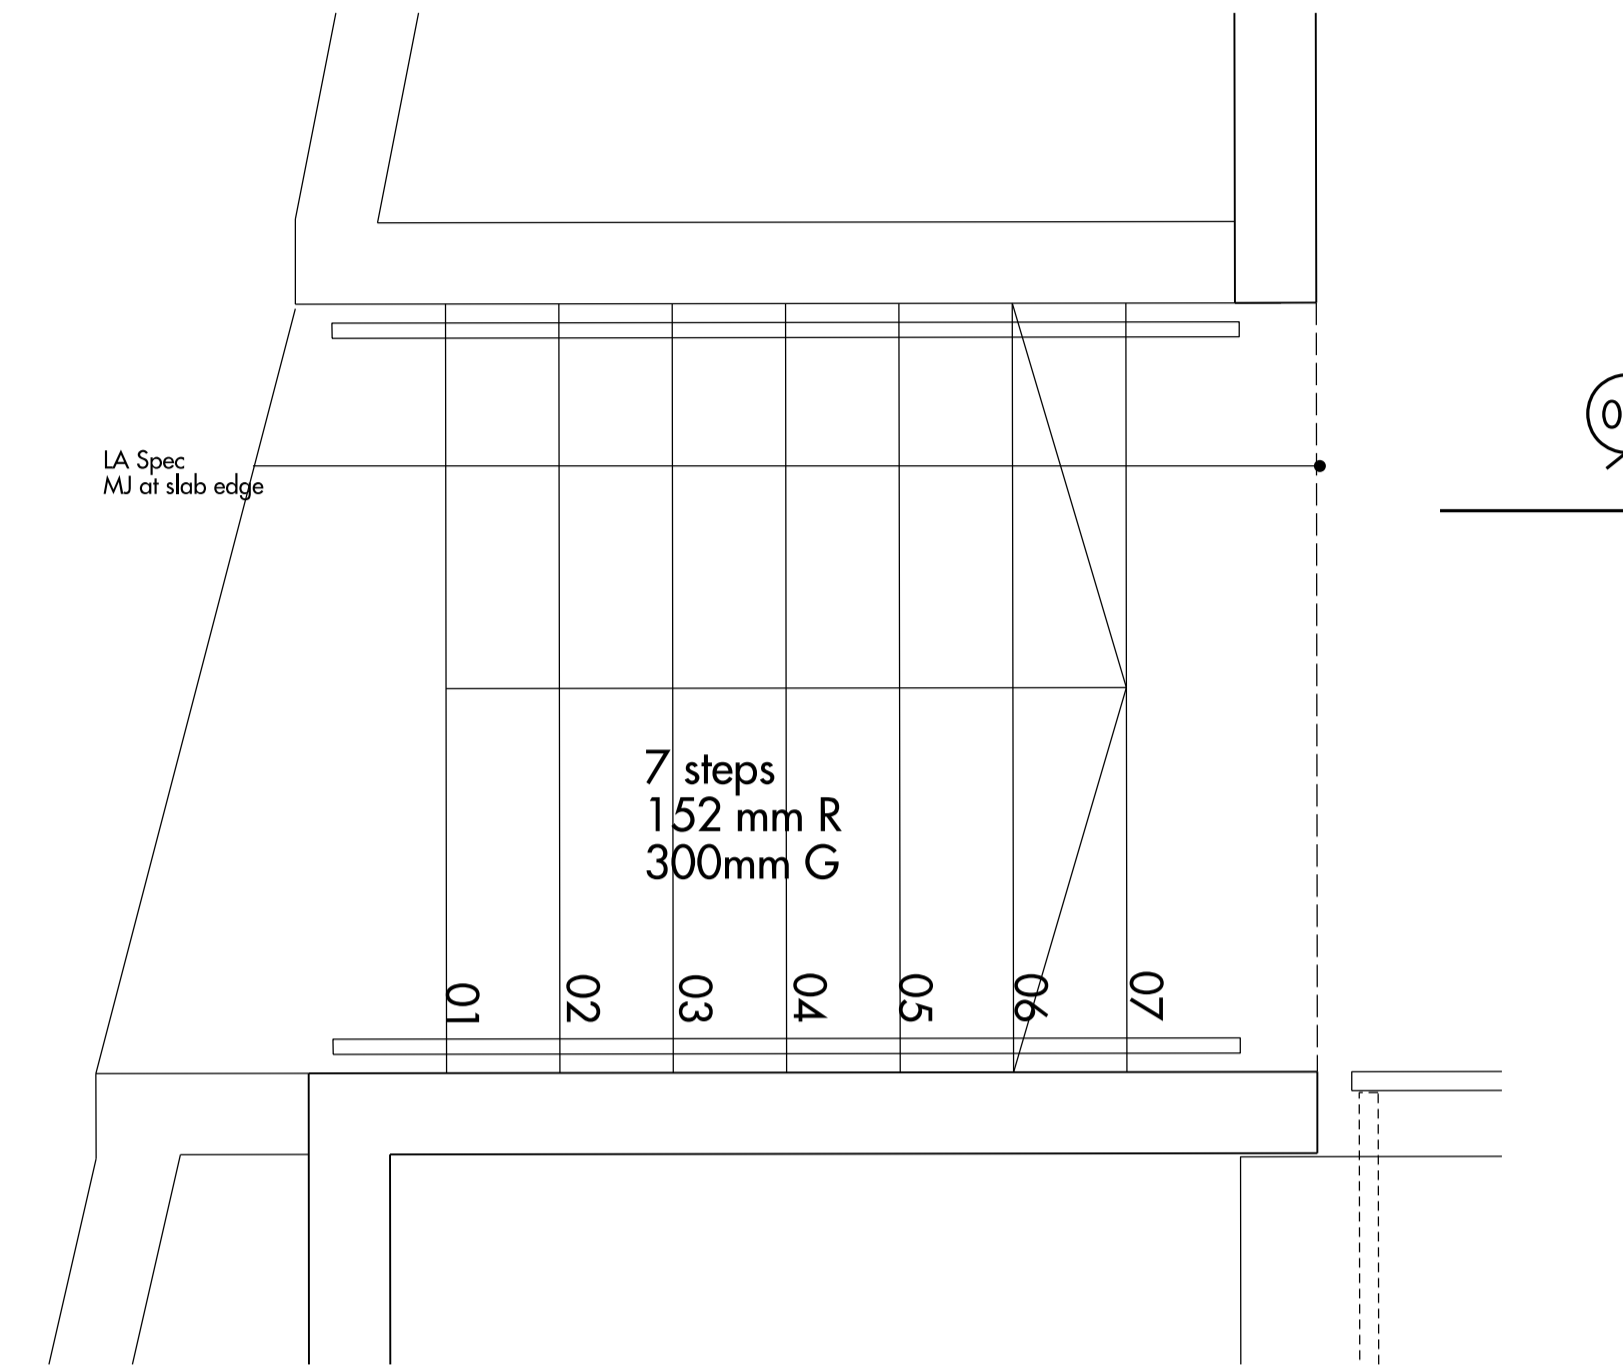


05 PLAN AMT-700

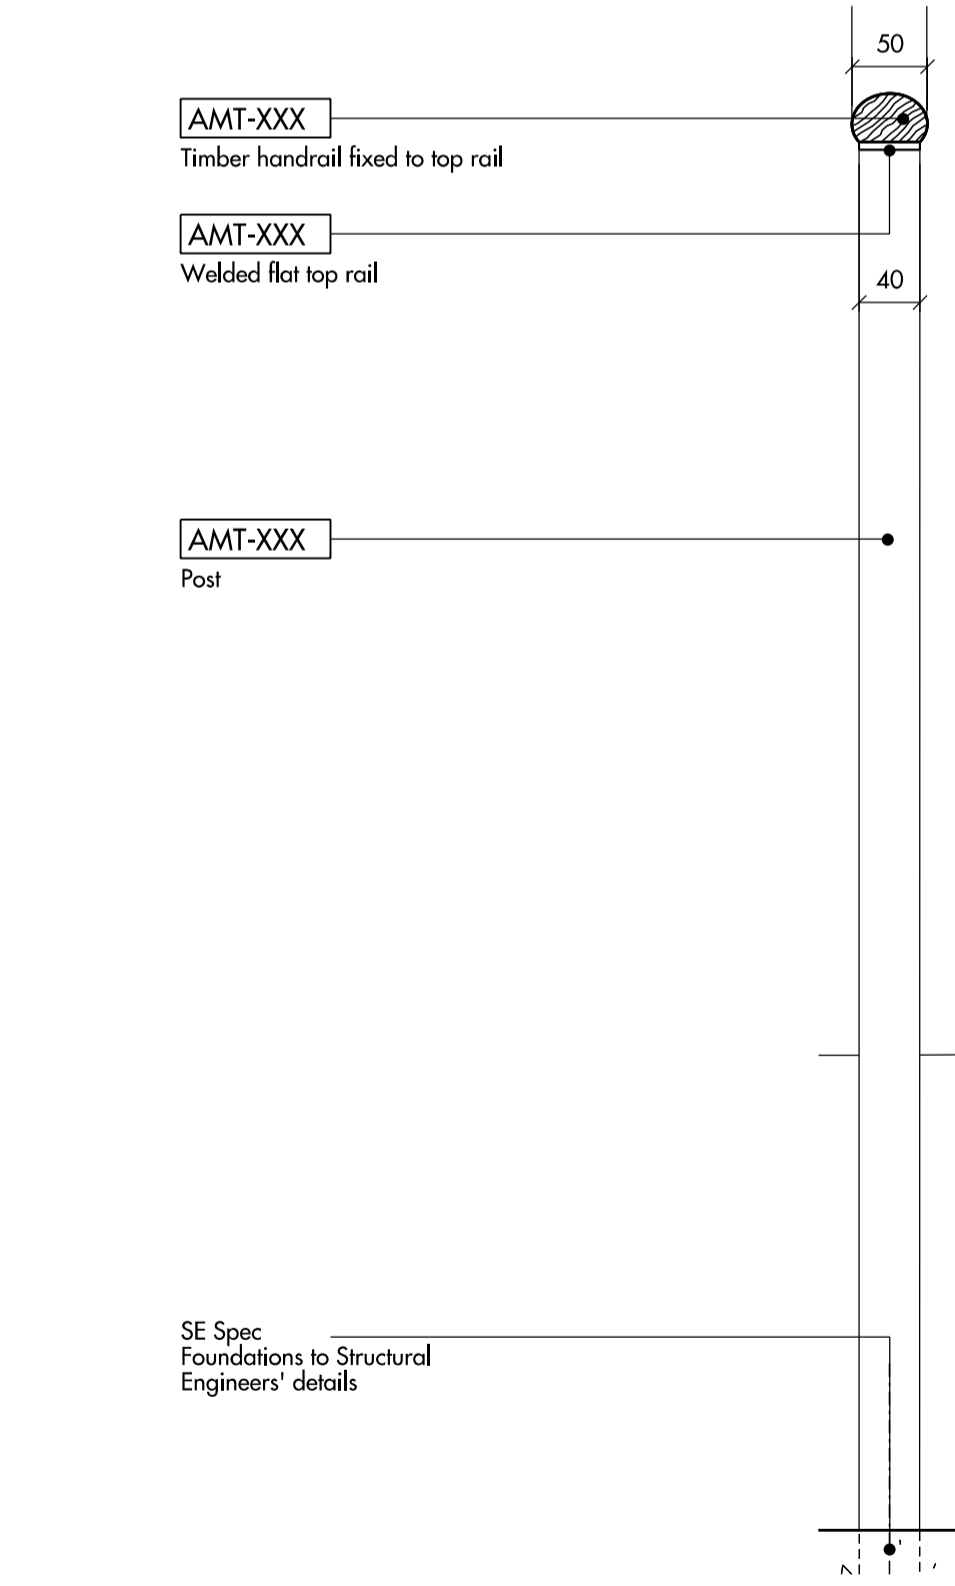

05 TYPICAL SECTION
Scale 1:5

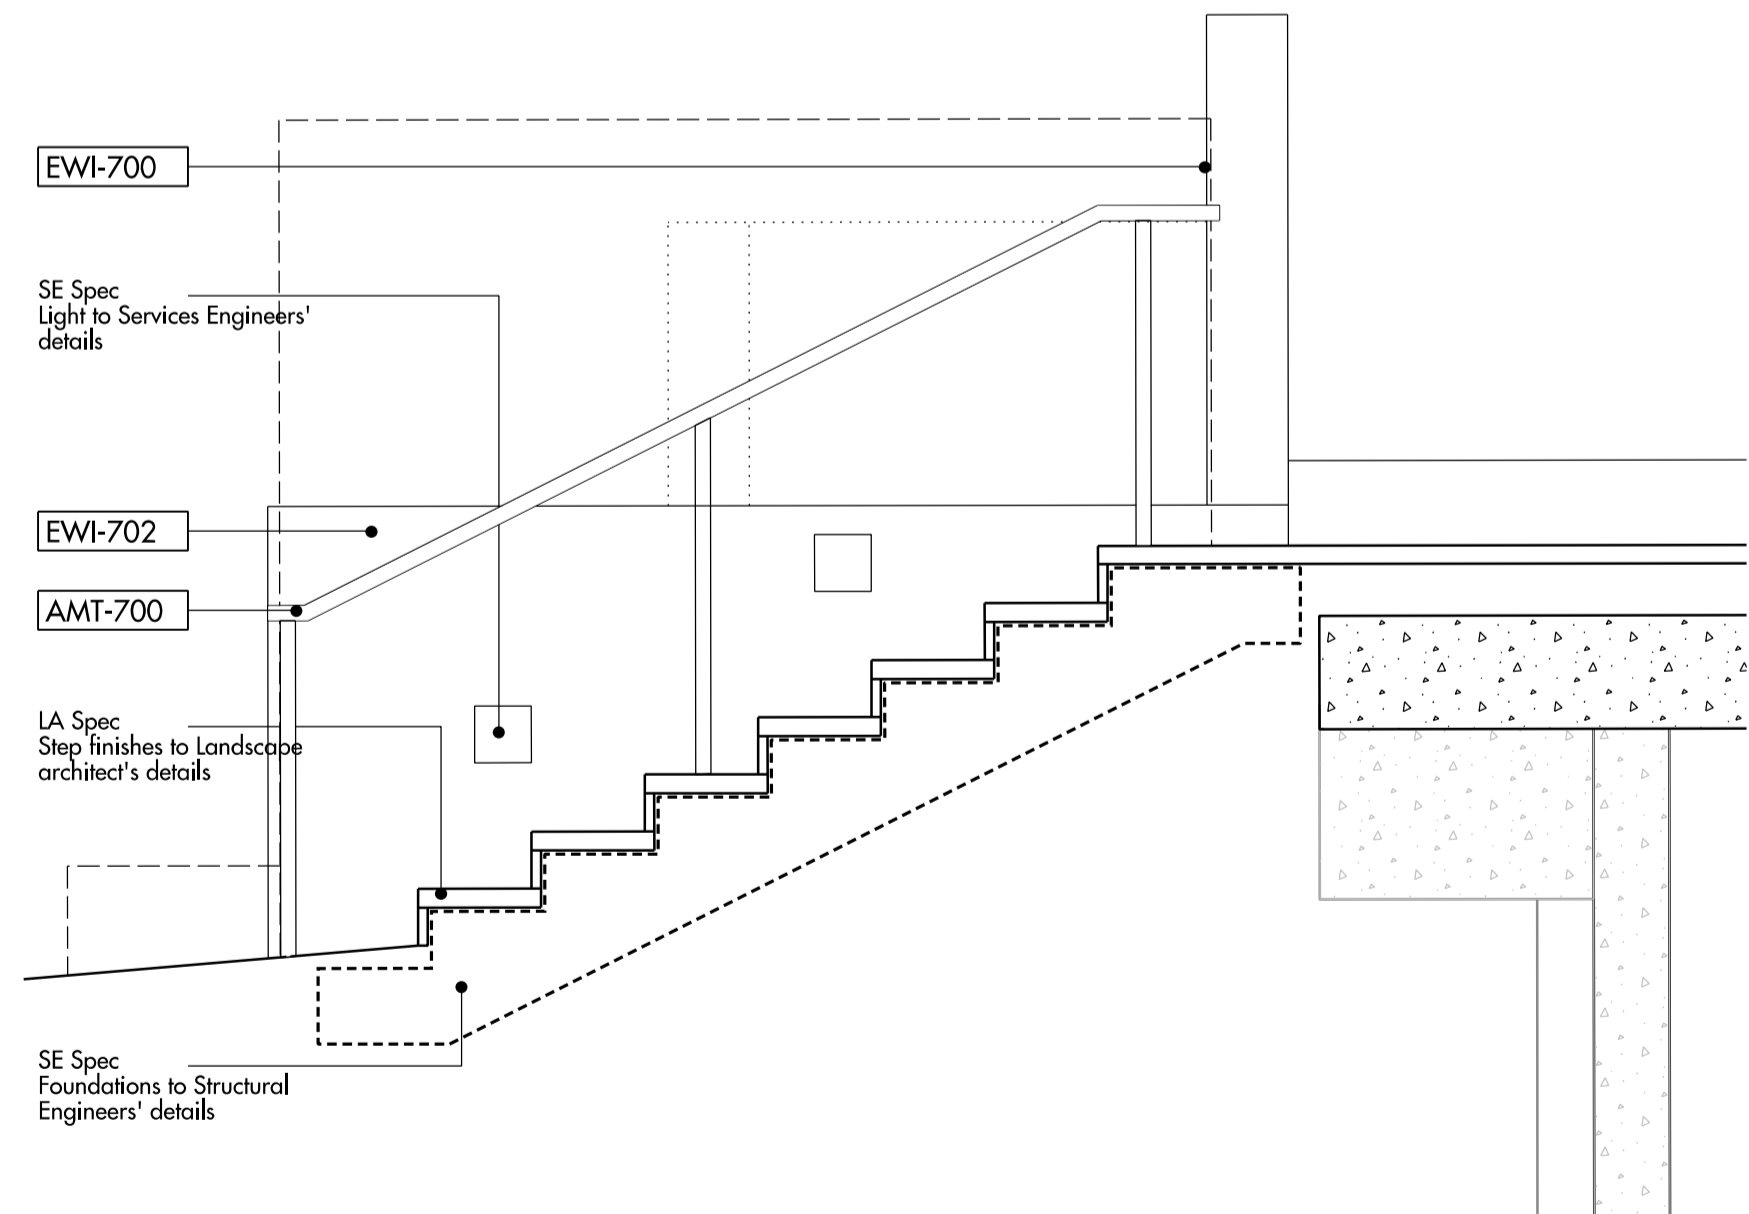

05 ELEVATION AMT-700

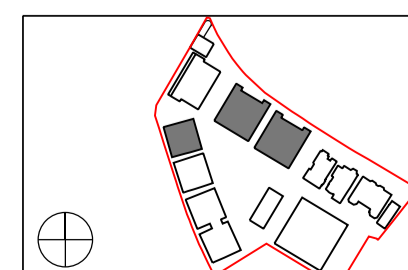

Do not scale from this drawing. Use figured dimensions only. Figured dimensions are in millimetres. All levels are in metres. All dimensions and levels shall be verified on site before proceeding with works. Detailed site survey to be carried out to verify positions and level relationships with site features and ordnance survey. Boundaries are indicative only and are to be verified by others. The architect must be notified of any discrepancy. Where building components are described in the specification as contractor designed, "construction" information relating to those components on this drawing represents design intent only.

REV	DATE	DESCRIPTION	CKD	REV	DATE	DESCRIPTION	CKD
T1	18.12.2015	ISSUED FOR TENDER	AS				
C1	12.02.2016	ISSUED FOR CONSTRUCTION	NR				

NOTES:
 1. AMT-XXX denotes item of architectural metalwork. See drawing 809_00_90_111 for types
 2. Drawing to be read in conjunction with 809_20_AMT architectural metalwork specification

Allies and Morrison
 85 Southwark Street
 London SE1 0HX
 020 7921 0100
 020 7921 0101
 info@alliesandmorrison.co.uk
 A&M JOB NO: 809

KIDDERPORE AVENUE : PHASE2
 HANDRAILS
 ARCHITECTURAL METALWORK
 809_00_34_500
 SCALE 1:20 @A1 1:40@A3 u.n.o.