


PROPOSED GARAGE DOOR PLAN

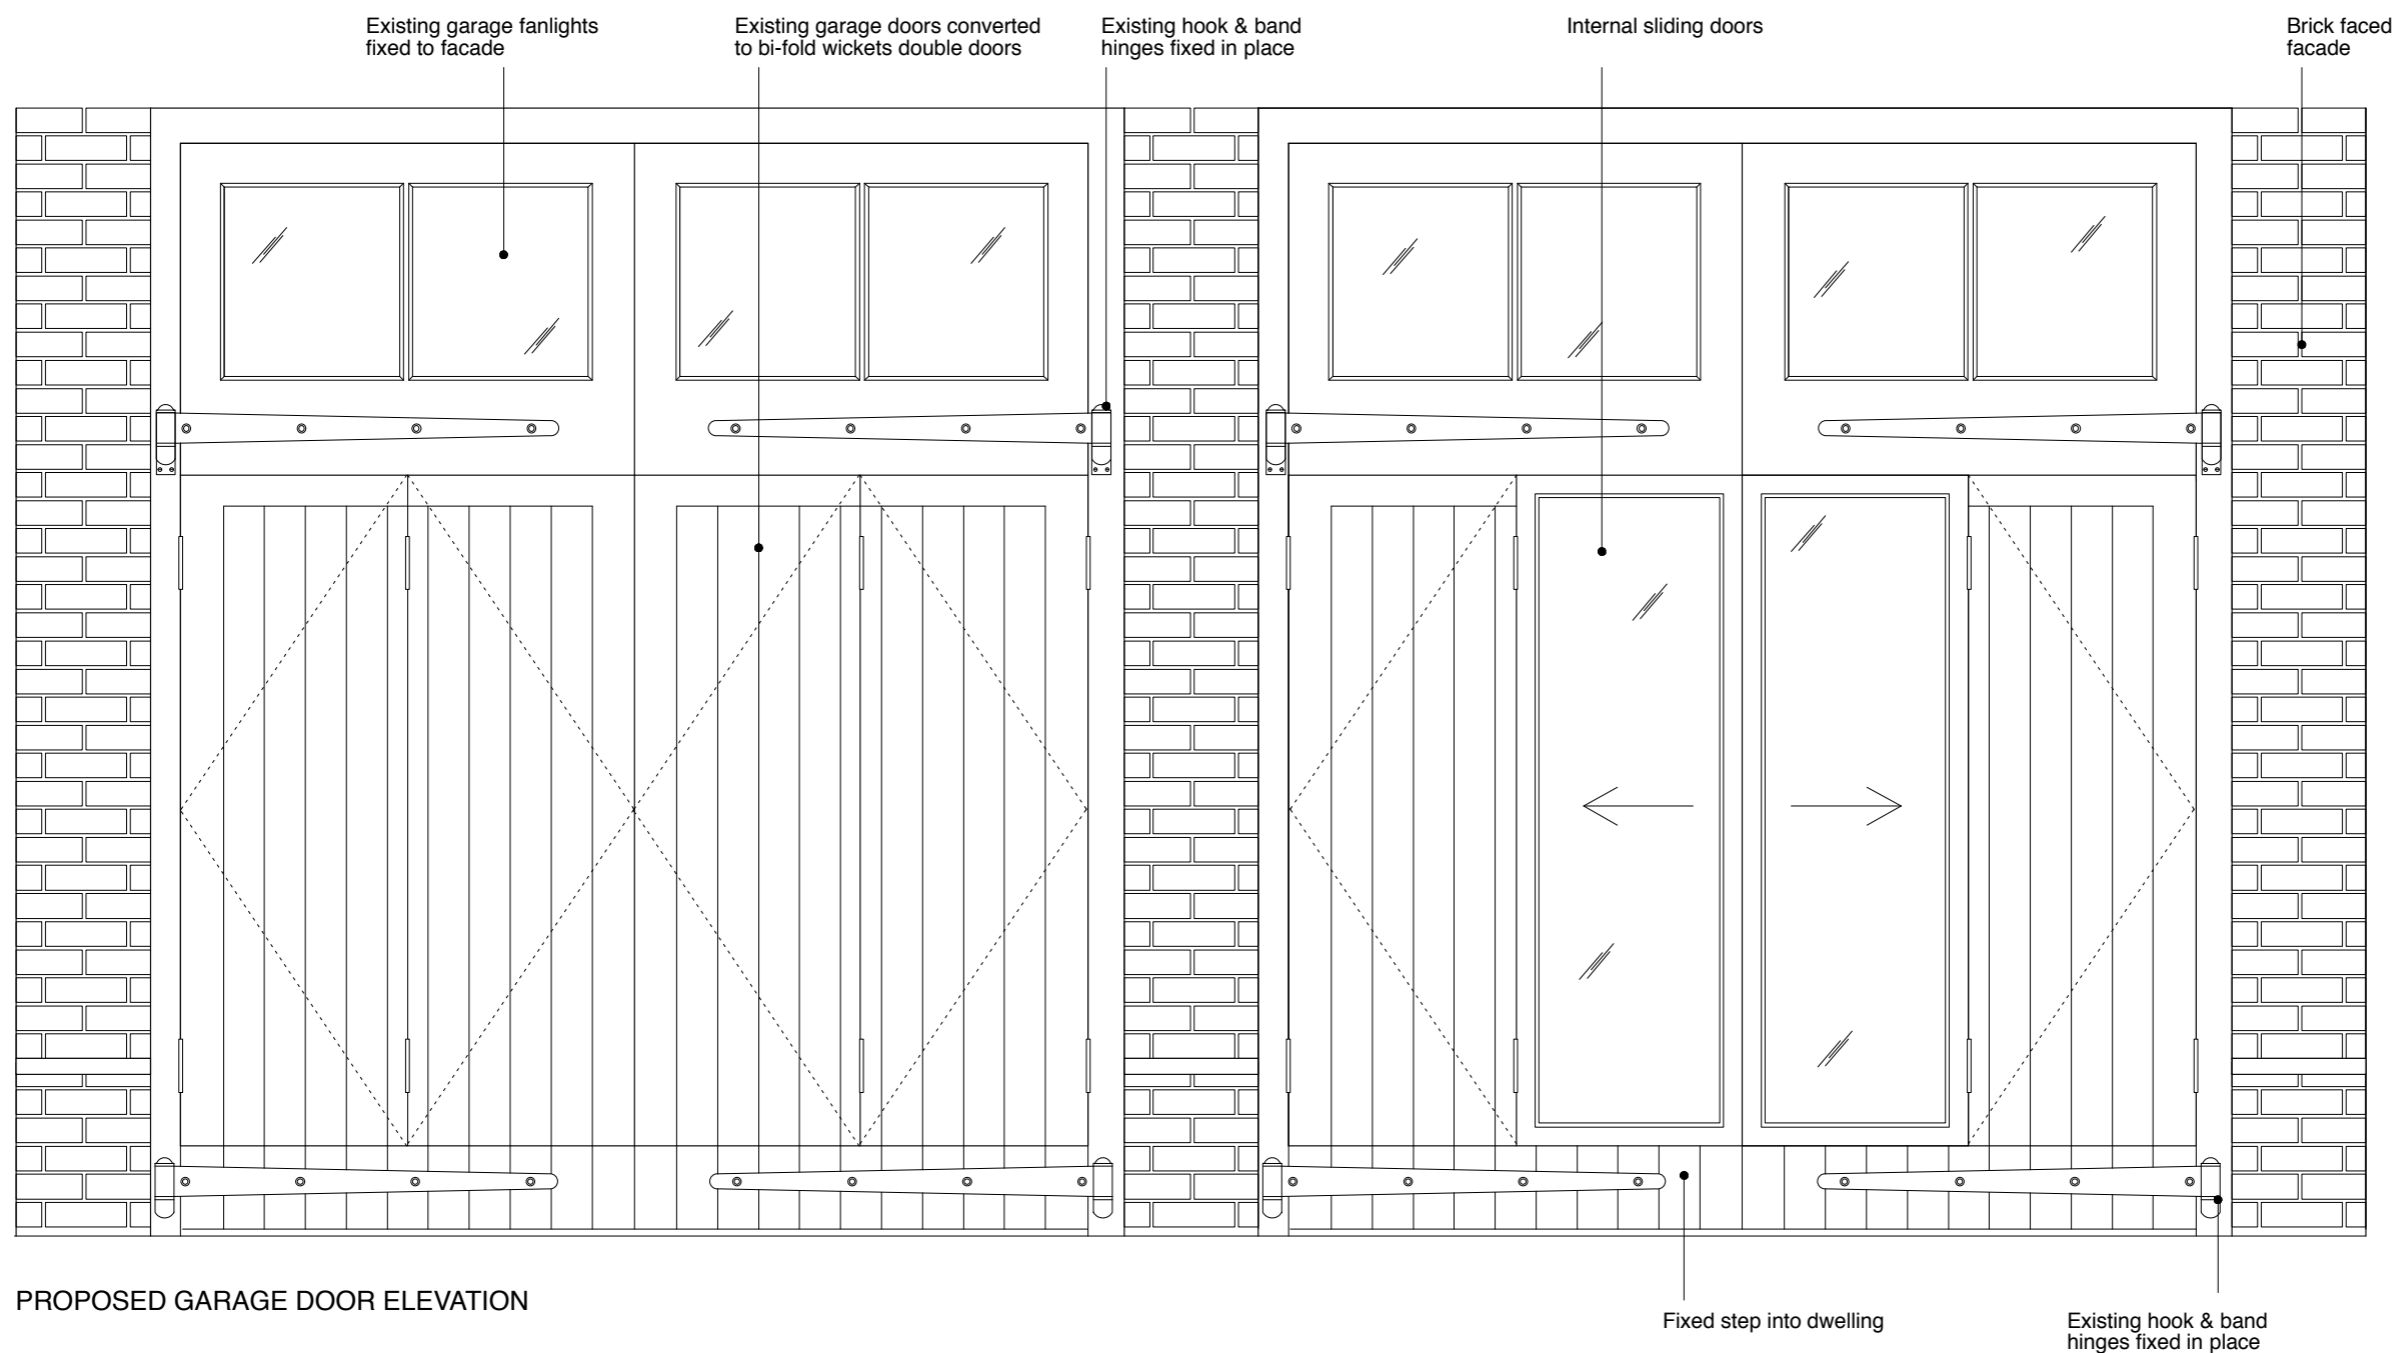

PROPOSED GARAGE DOOR ELEVATION

GENERAL NOTES:  
DO NOT SCALE FROM THIS DRAWING.  
ALL DIMENSIONS MUST BE CHECKED ON SITE AND ANY DISCREPANCIES VERIFIED WITH THE ARCHITECT.

CLIENT

**THE BEDFORD ESTATES**

JOB TITLE  
**12 GOWER MEWS LONDON WC1E 6HP**

DRAWING TITLE  
**PROPOSED GARAGE DOOR**

SCALE  
**1:20@A3**

DATE  
**02.16**

**FT ARCHITECTS LTD**

Hamilton House  
Mabledon Place  
Bloomsbury  
WC1H 9BB  
020 7953 0388  
www.ftarchitects.co.uk

DRAWING No. **317\_01\_05** REVISION