



KEY:

- 1 = existing solid wall construction (including retained 1980s sand/cement render) including timber panelling beneath window
- 2 = existing sash window (with non-original architraves) with splayed timber reveals
- **3** = 12.5 mm plasterboard with Thistle finish coat on dabs on 3 mm thick Newton 503 vapour control/isolating membrane fixed to wall with Multiplug nailable plugs -28 mm total thickness
- **4** = Selectaglaze secondary glazing (overall 68 mm standoff from inner face of sash window box frame)
- **5** = painted ogee architrave on 28 mm thick shaped timber packing piece

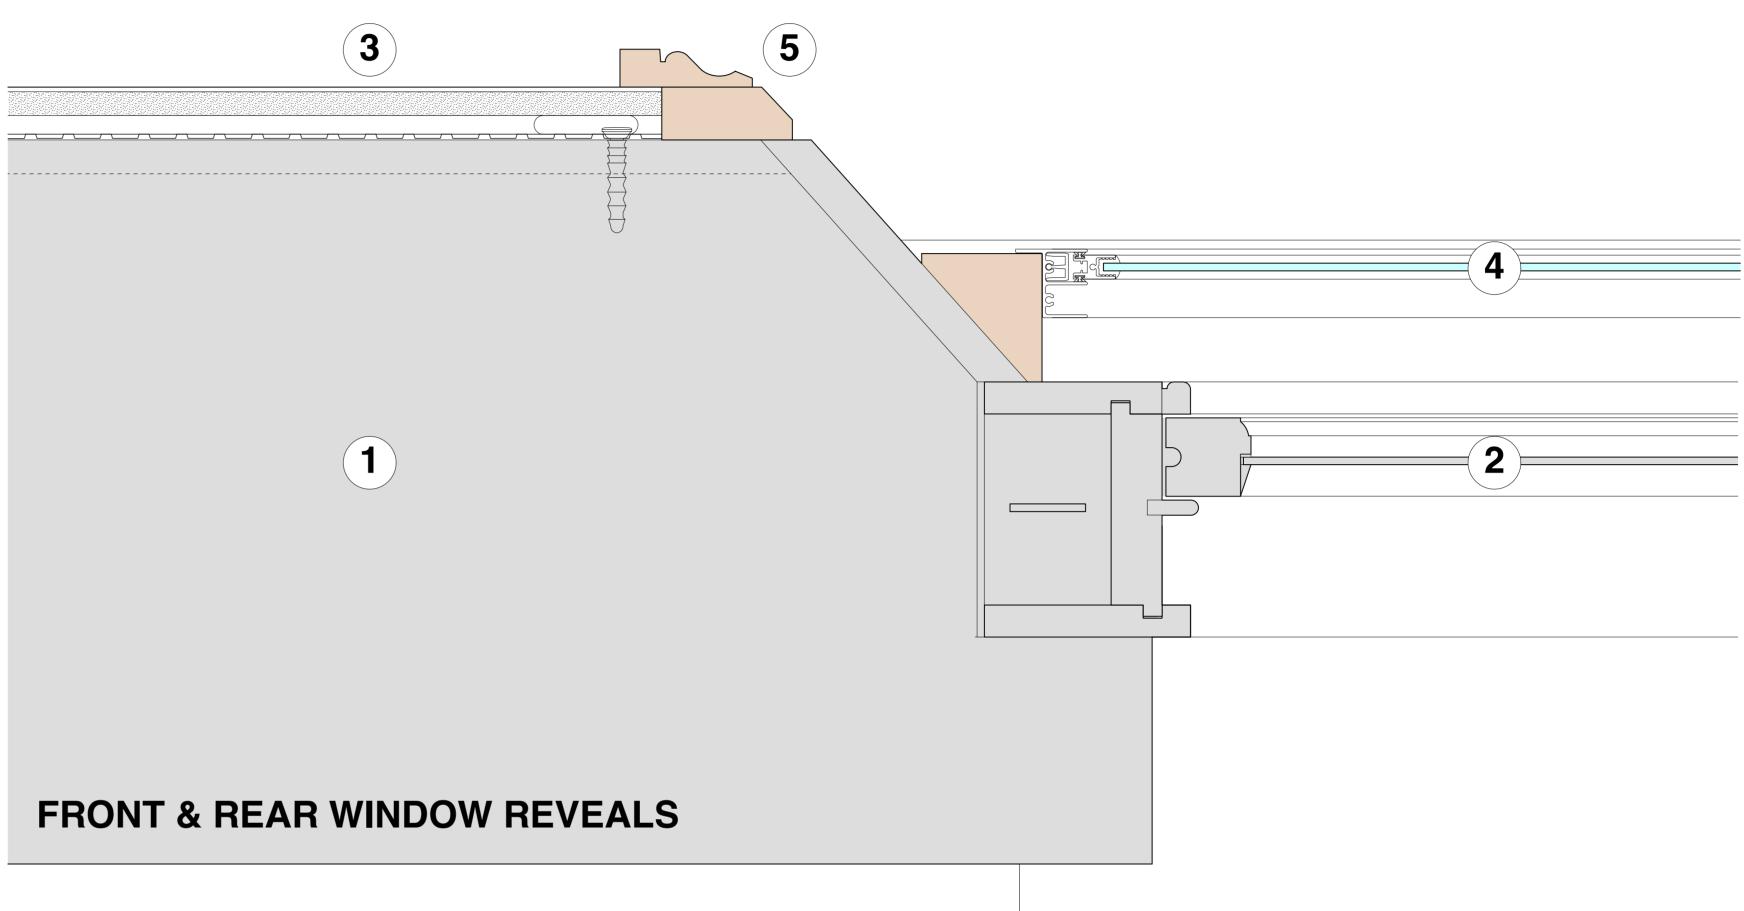

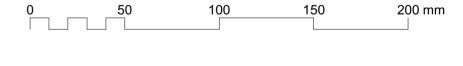

job title FREDERICK STREET PORTFOLIO LONDON	
drawing 36 FREDERICK STREET BASEMENT DRY LINING DETAILS	
scale 1:2 @ A1 or 1:4 @ A3	date NOVEMBER 2016
drawn PS	checked SA
project5 ARCHITECTURE	PROJECT 5 ARCHITECTURE LLP 8 Waterson Street London E2 8HL T: +44 (0)20 7739 9131 F: +44 (0)20 7739 3687 E: info@p5a.co.uk
	drawing no. 6214-FAC-D252