
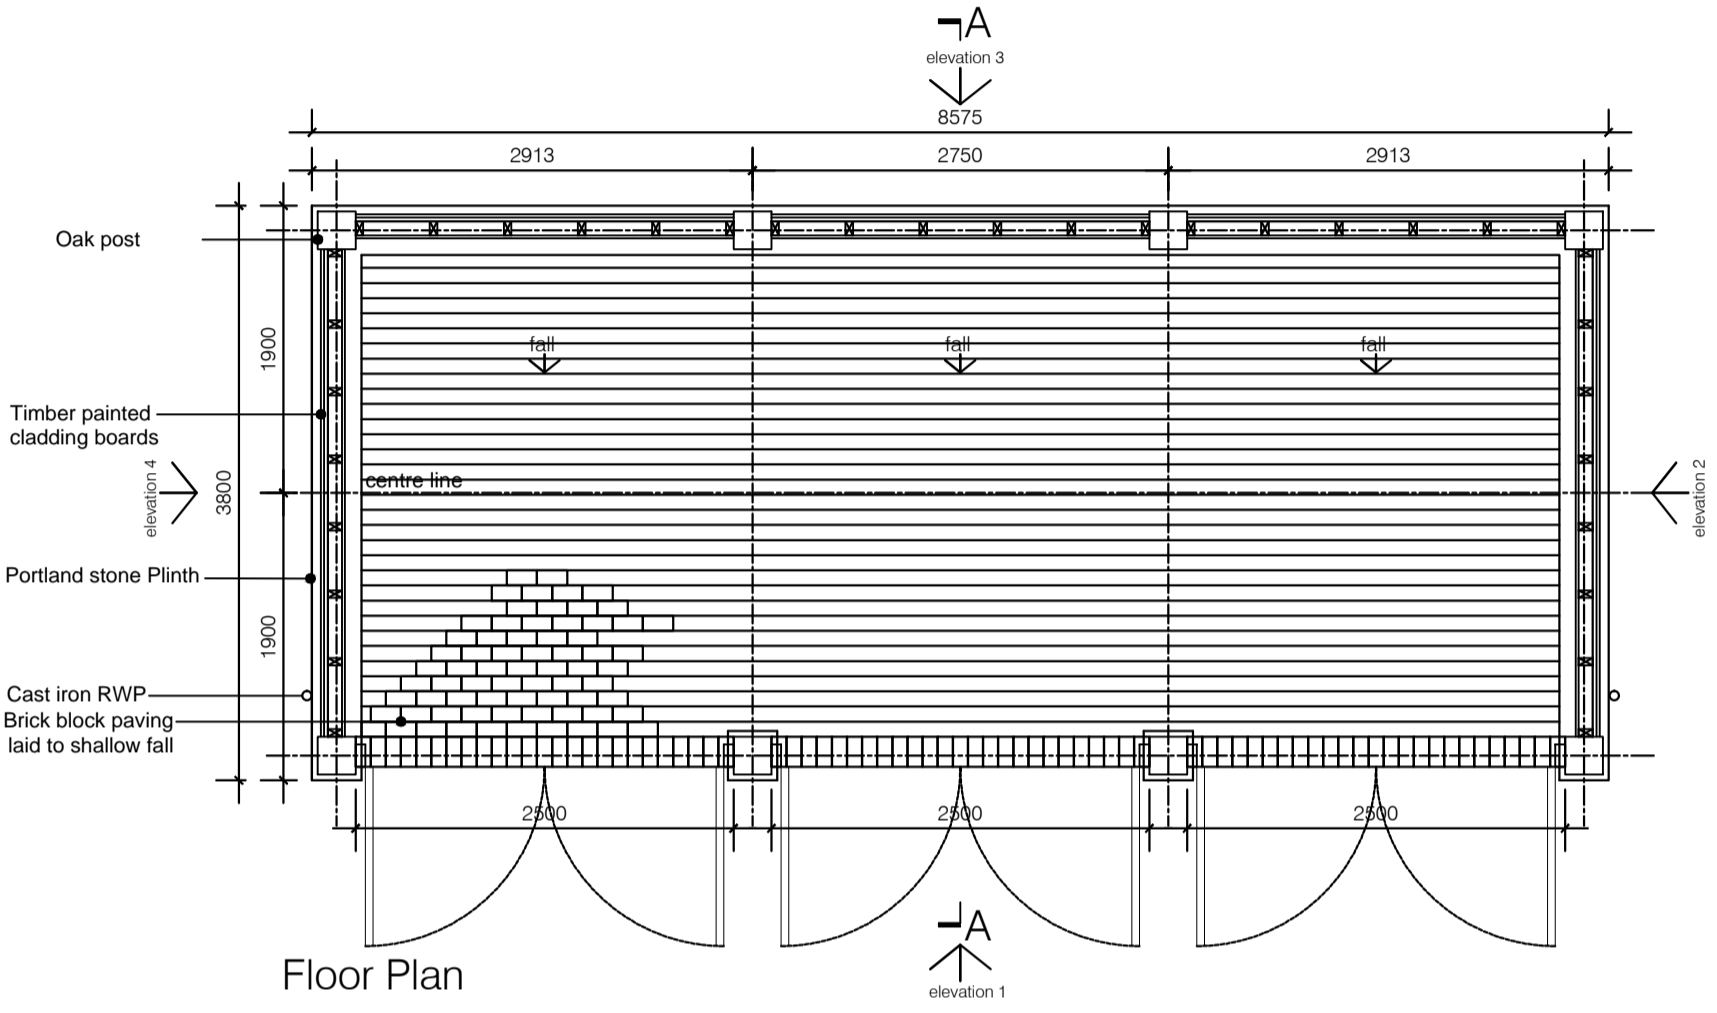
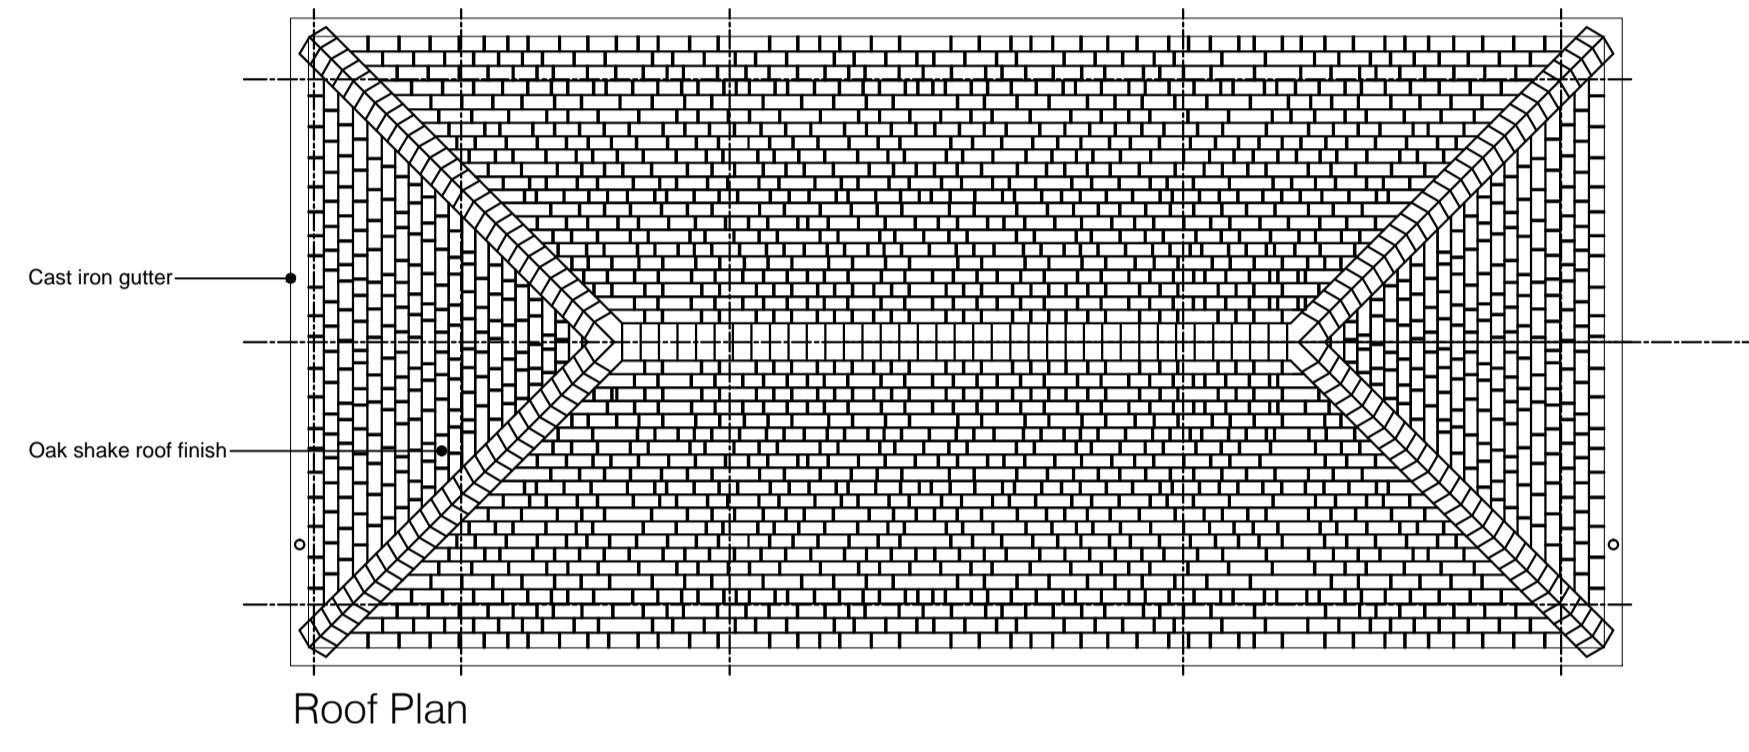


# Tool Shed

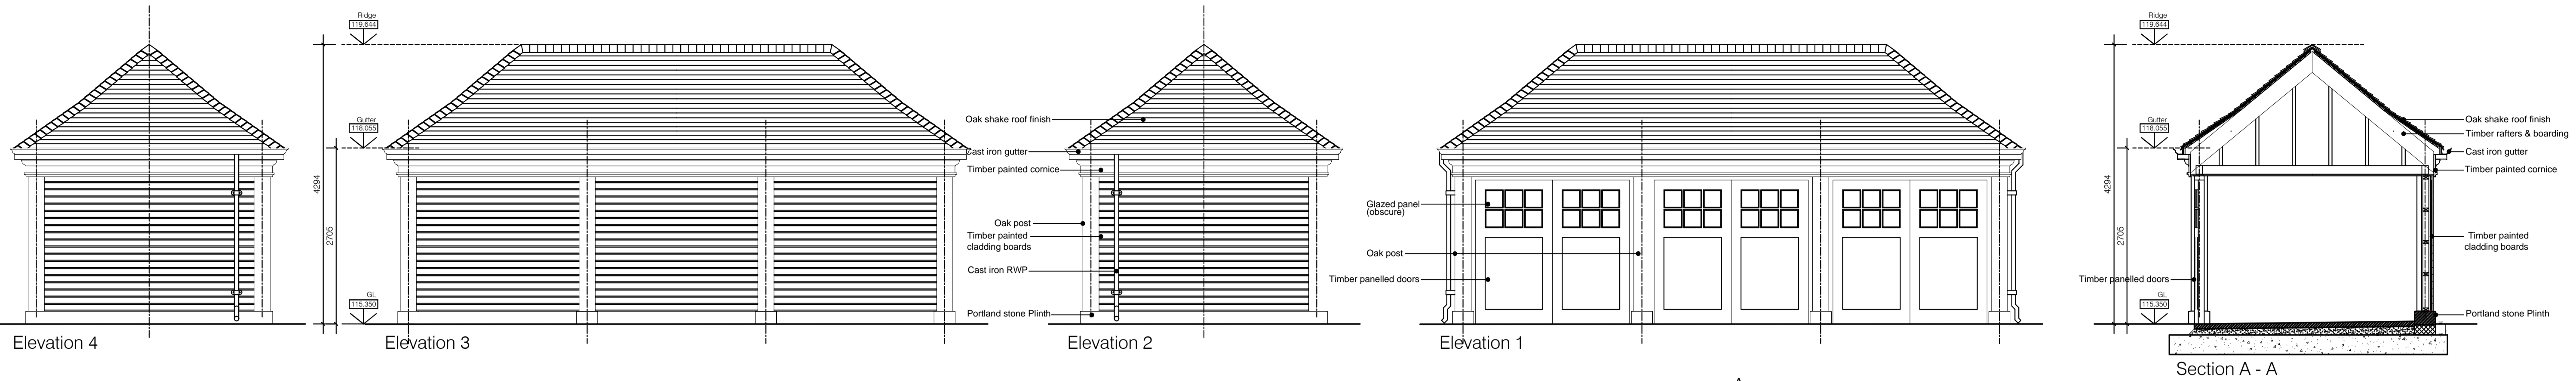

# Carport

**GENERAL NOTES:**

1. Do not scale from this drawing. Use figured dimensions only. Contractor to check dimensions on site prior to construction and notify CA of any discrepancy.
2. This drawing is to be read in conjunction with all other relevant contract drawings, specifications & schedules.
3. If in doubt: Ask
4. Scott & Twine Architects shall be notified in writing of any discrepancies.

**KEY:**

Rev	Date	Description	By

Client  
WITANHURST CONSTRUCTION  
MANAGEMENT LTD

**scott & twine**  
ARCHITECTS & INTERIOR DESIGNERS  
The Old Power Station, Mortlake High Street  
London SW14 8SN  
T +44 (0) 20 3355 9699  
www.scott-twine.co.uk

Issue  
**PLANNING**  
Preliminary / Planning / LBC / Tender / Construction / As Built

Project  
41 HIGHGATE WEST HILL  
LONDON N6

Title  
SERVICE YARD STORES  
Plans, Sections & Elevations - Proposed

Date August 2014	Scale 1:50 @ A1
Drawn By PW	Checked By ST
Drawing Number 2228-16/01/04	Revision -

© Scott & Twine LLP 2013