


SITE SECTION A - A. 1:100

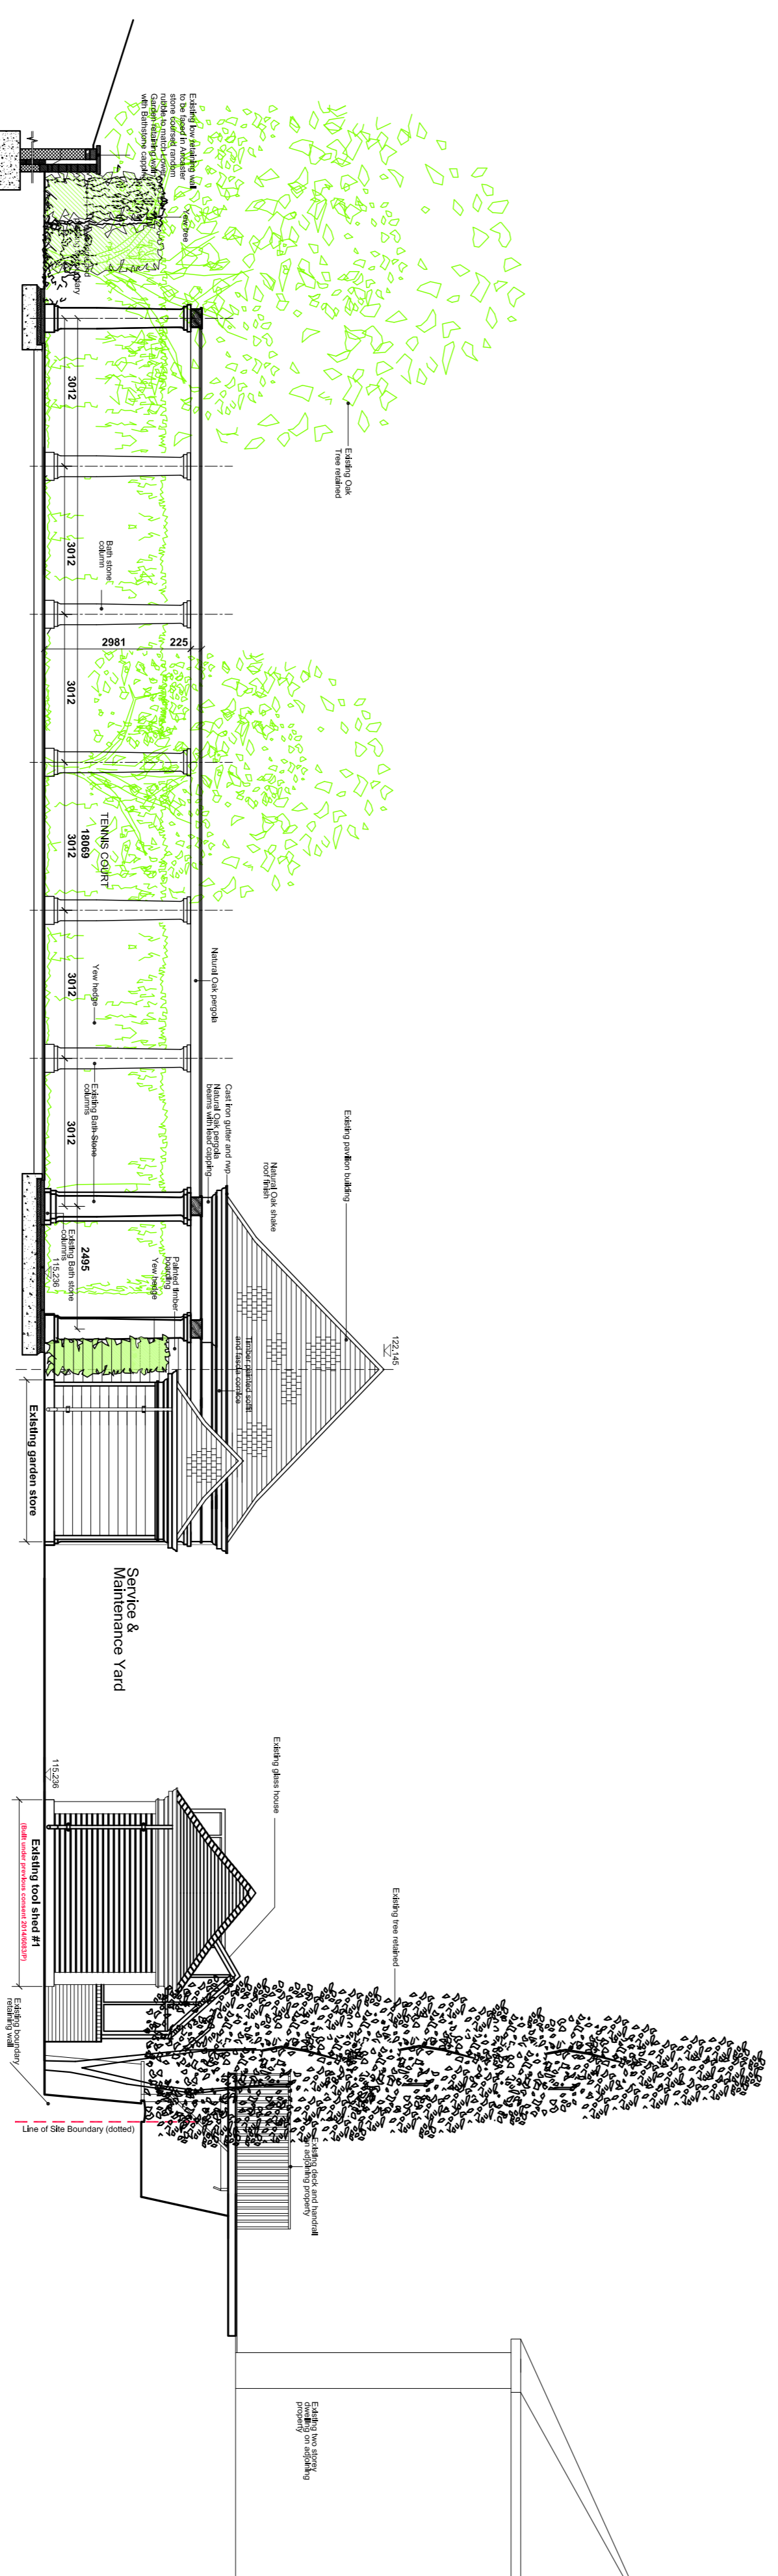

SITE SECTION B - B. 1:100

- GENERAL NOTES:**
1. Do not scale from this drawing. Use figured dimensions only. Contractor to check notifiy CA of any discrepancy.
  2. This drawing is to be read in conjunction with all other relevant contract drawings, specifications & schedules.
  3. In doubt, Ask
  4. Scott & Twine Architects shall be notified in writing of any discrepancies.

**KEY:**

Rev	Date	Description
A	08/16	Updated planning consent 20/14/0363P

By: MH

**Client**  
WITANHURST CONSTRUCTION  
MANAGEMENT LTD

**Issue**  
**PLANNING**  
Preliminary / Planning / LDC / Tender / Construction / As Built

**Title**  
SERVICE YARD STORES  
Site Sections A & B - Existing

Date: August 2014  
Scale: 1:100 @ A1  
Drawn By: PW  
Checked By: ST  
Drawing Number: 2228-16/00/02  
Revision: A

**scott & twine**  
ARCHITECTS & INTERIOR DESIGNERS  
The Old Power Station, Middle High Street  
T +44 (0) 20 3355 9899  
www.scott-twine.co.uk