



SITE SECTION C - C. 1:100

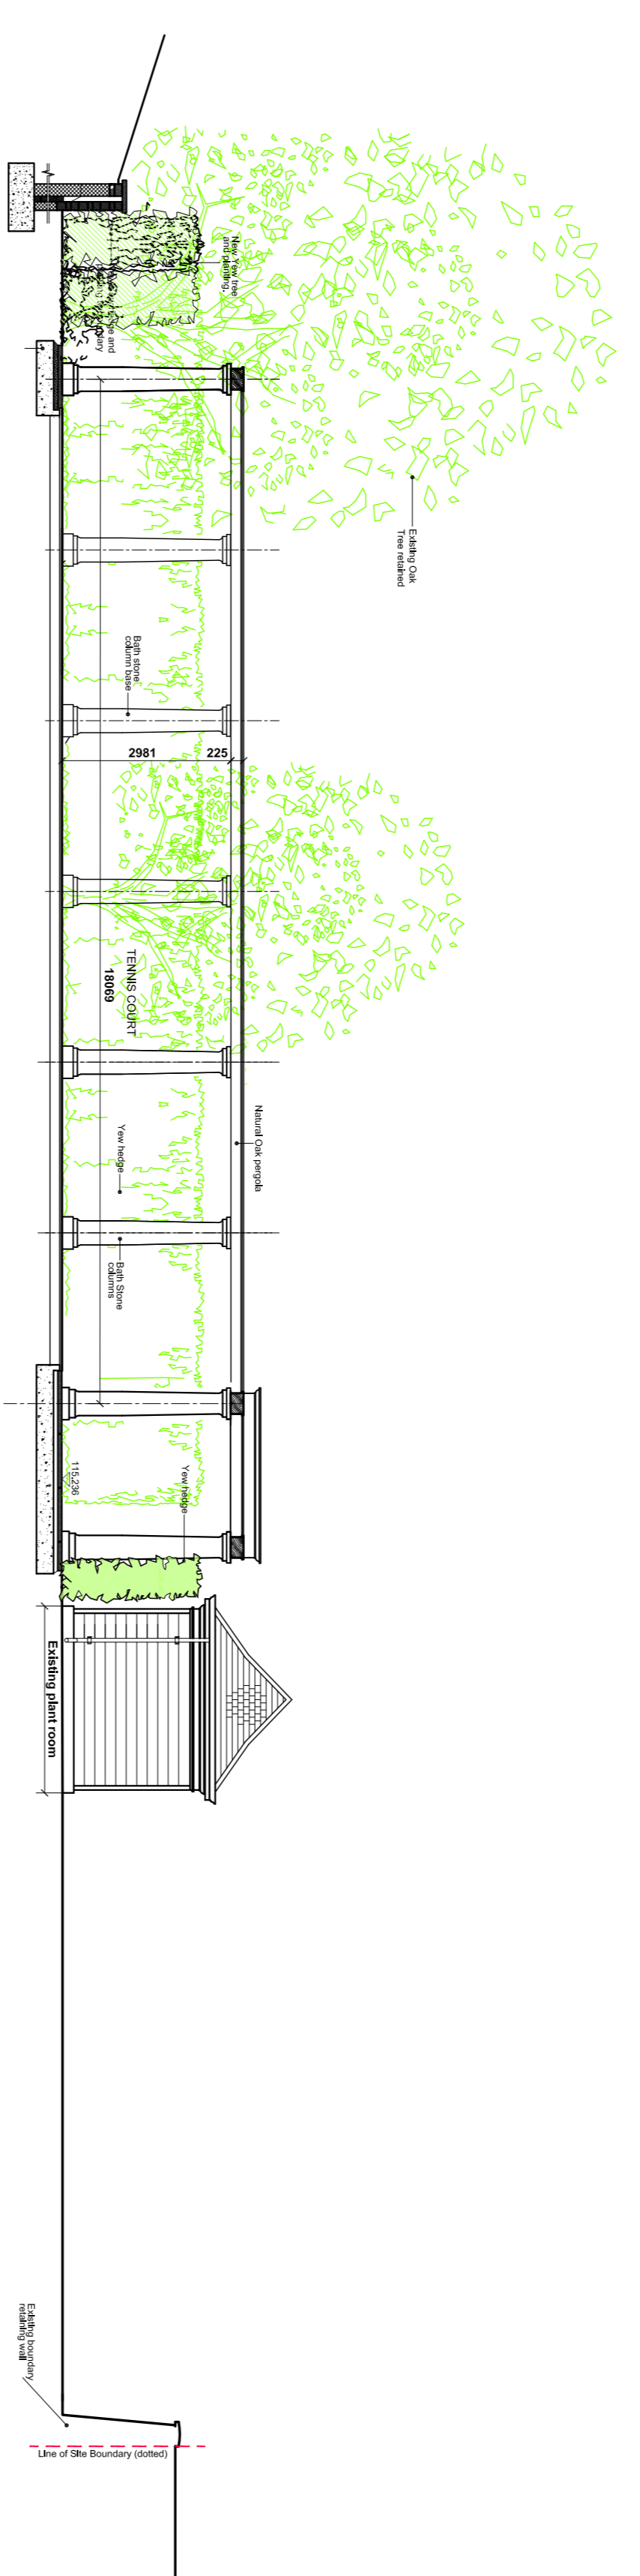

SITE SECTION D - D. 1:100

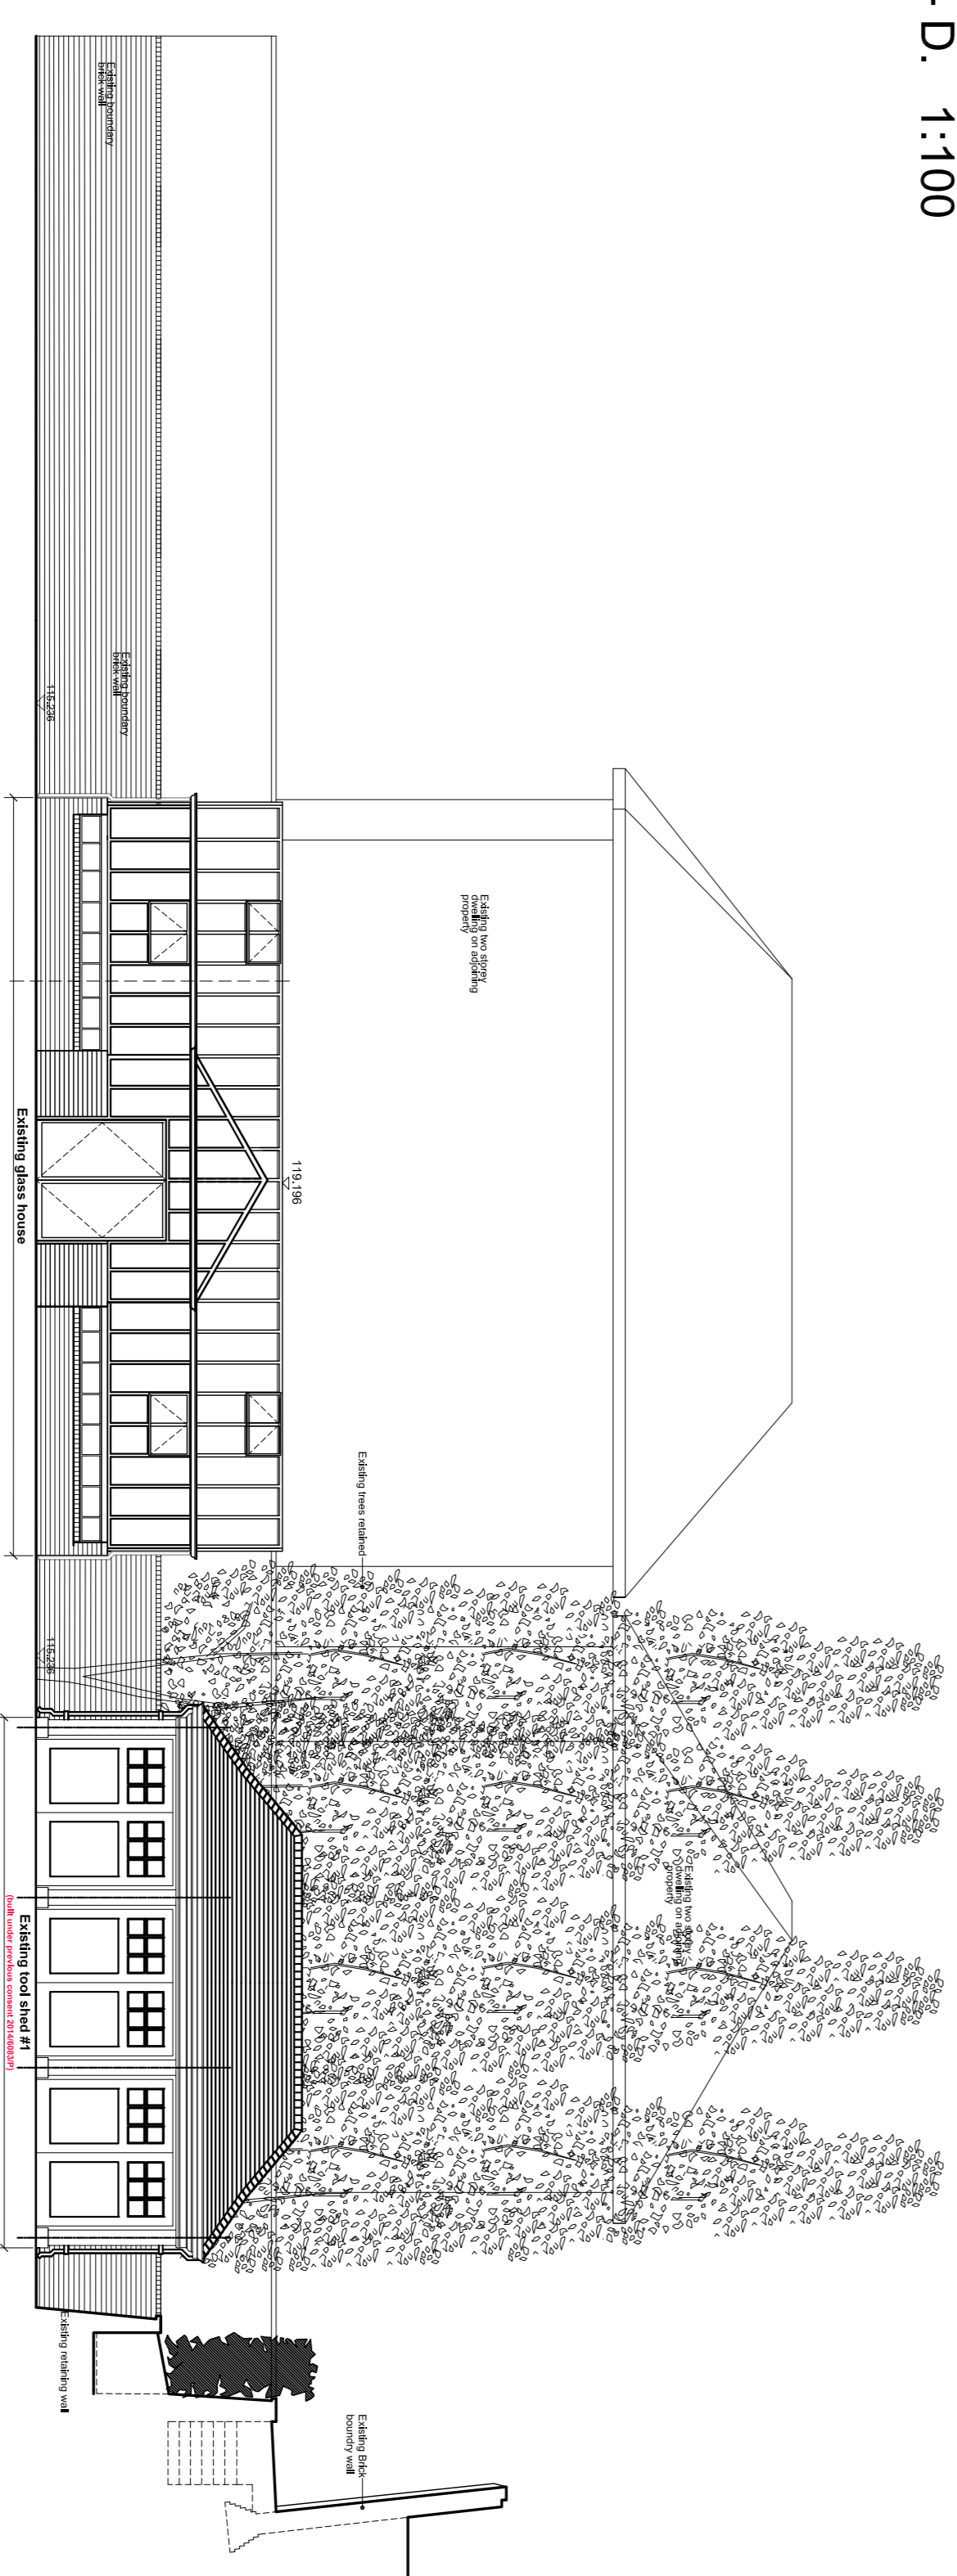

SITE SECTION E - E. 1:100

- GENERAL NOTES:
1. Do not scale from this drawing. Use figured dimensions only. Contractor to check dimensions on site prior to construction and notify CA of any discrepancy.
 2. This drawing is to be read in conjunction with all other relevant contract drawings, specifications & schedules.
 3. In the event of any discrepancy between this drawing and the contract documents, the contract documents shall prevail.
 4. Section names Architects shall be notified in writing of any discrepancies.

KEY:

Rev	Date	Description
A	08/16	Updated planning consent 20/14/0630P

Client
WITANHURST CONSTRUCTION
MANAGEMENT LTD

By
MH

Issue
PLANNING
Preliminary / Planning / LBC / Tender / Construction / As Built

Project
41 HIGHGATE WEST HILL
LONDON N6

Title
SERVICE YARD STORES
Site Sections C, D & E - Existing

Date
August 2014

Scale
1:100 @ A1

Drawn By
PW

Checked By
ST

Drawing Number
2228-16/00/03

Revision
A