



SITE SECTION C - C. 1:100

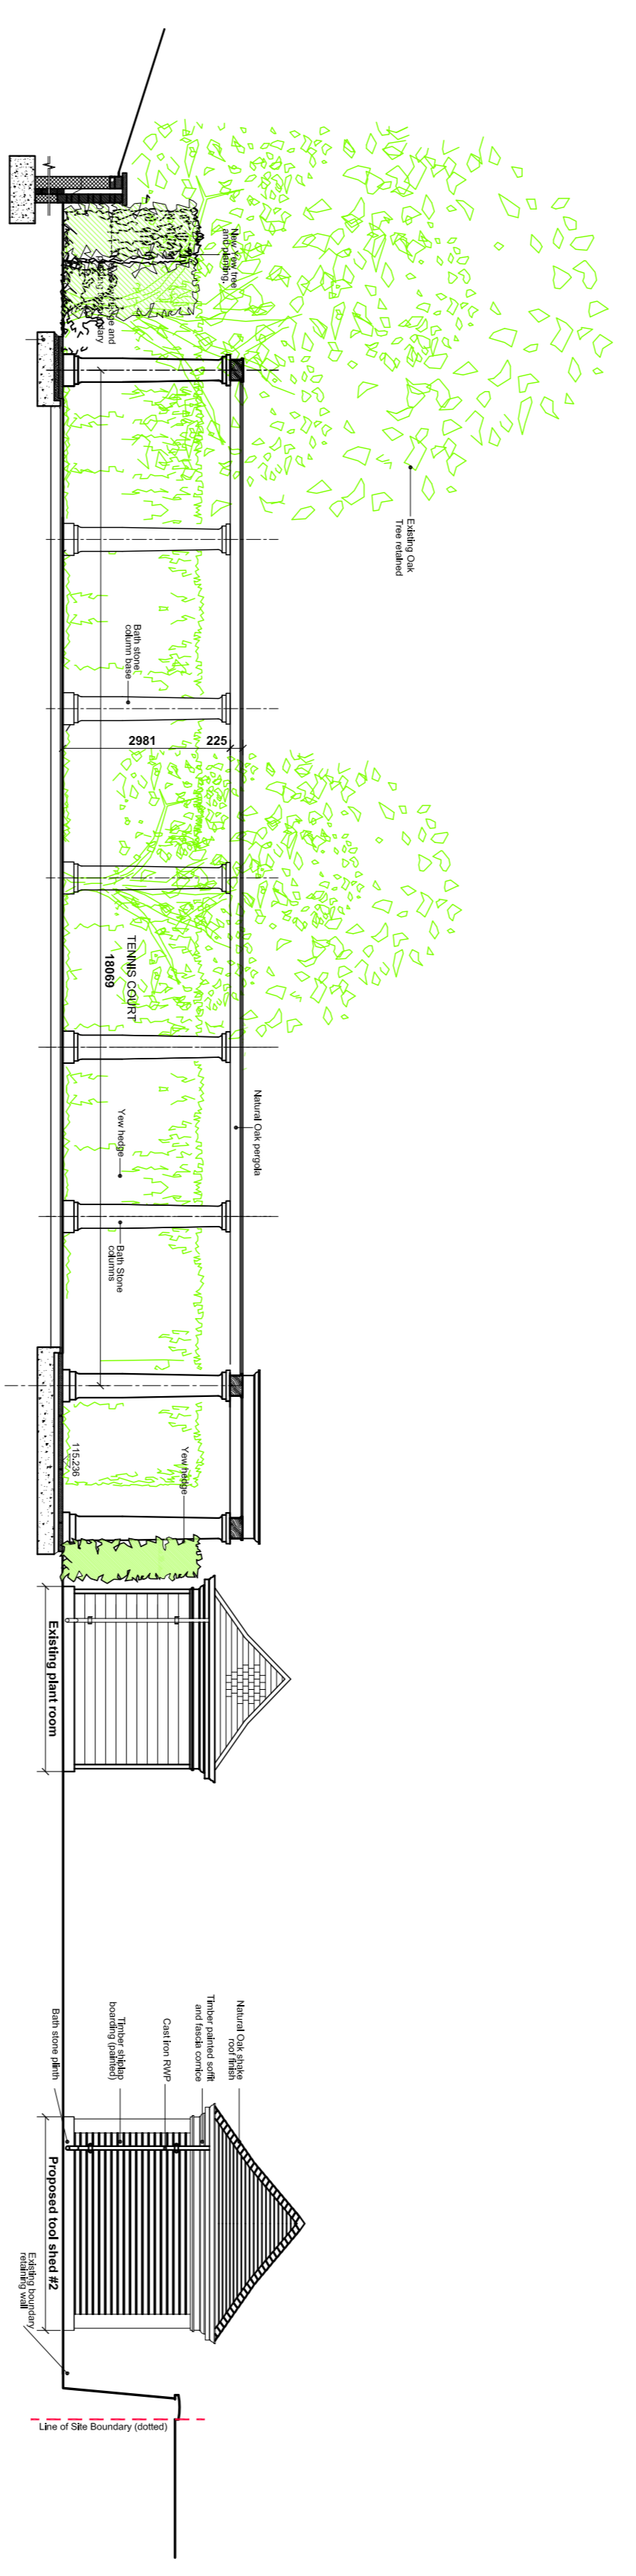

SITE SECTION D - D. 1:100

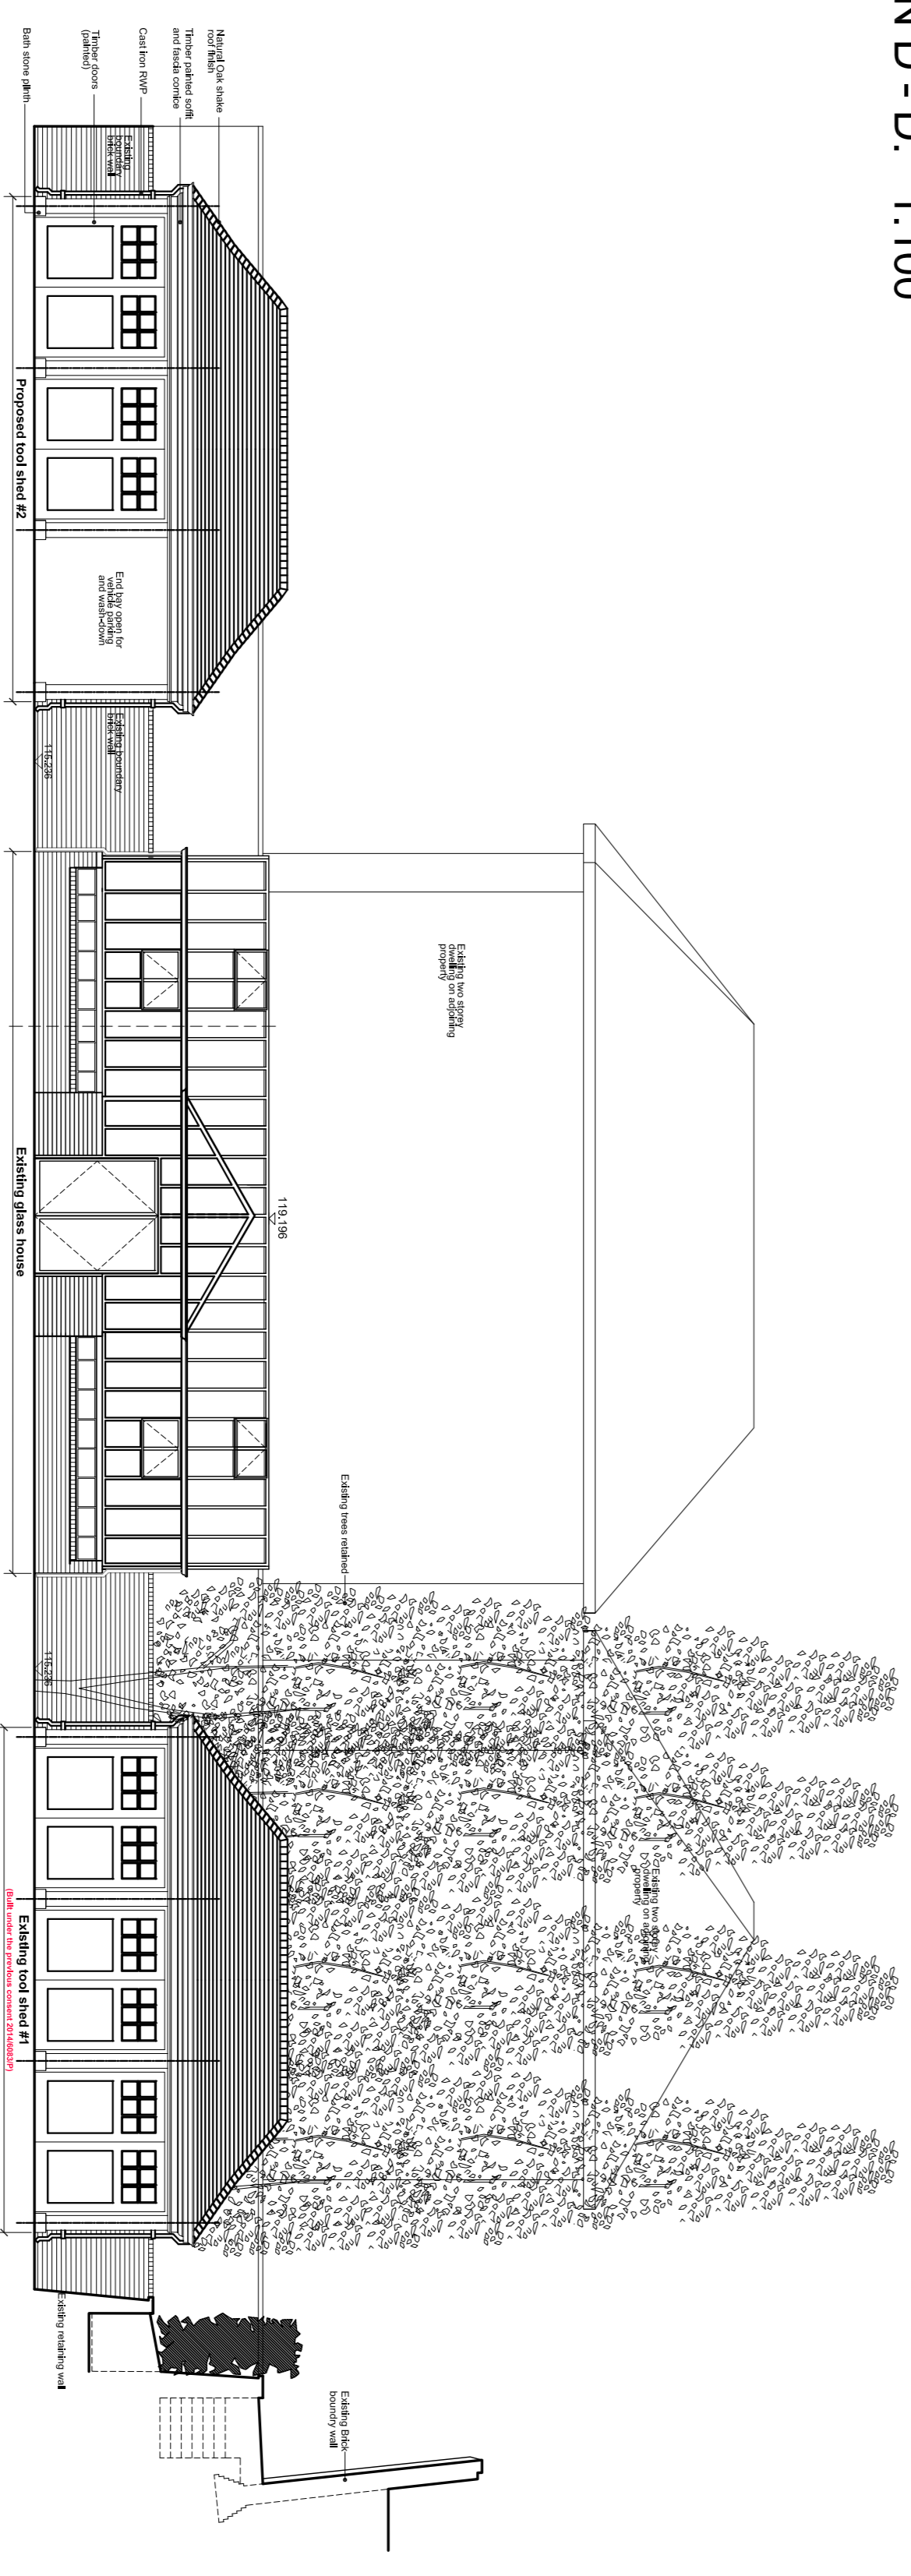

SITE SECTION E - E. 1:100

- GENERAL NOTES:
1. Do not scale from this drawing. Use figured dimensions only. Contractor to check dimensions on site prior to construction and notify CA of any discrepancy.
  2. This drawing is to be read in conjunction with all other relevant contract drawings, specifications & schedules.
  3. In the event of any discrepancy between this drawing and the contract documents, the Architect's shall be notified in writing of any discrepancies.

KEY:

Rev	Date	Description	By
A	24/08/18	CAR PORT CHANGED TO TOOL SHED #2	MH

Client  
WITANHURST CONSTRUCTION  
MANAGEMENT LTD

Project  
41 HIGHGATE WEST HILL  
LONDON N6

Architects & Interior Designers  
**scott&twine**  
The Old Power Station, Middle High Street  
SW14 8SN  
T +44 (0) 20 3355 9899  
www.scotttwine.co.uk

Issue  
**PLANNING**  
Preliminary / Planning / LBC / Tender / Construction / As Built

Date	Scale	Title
August 2014	1:100 @ A1	SERVICE YARD STORES Site Sections C, D & E - Proposed
Drawn By PW	Checked By ST	
Drawing Number 2228-16/01/03	Revision A	