

DEMO LEGEND

Symbols shown are not to scale
some symbols may not appear on the layout plan

WALL STYLES

- Existing structural wall
- Existing internal partition
- Demolished Partition
- Demolished Window Module
- Demolished Silicon Glass
- Demolished Single Door
- Demolished Hospital Door
- Demolished Double Door

TILE DETAILS SHOWN NOTIONALLY - SEE DETAIL DRAWINGS

Please Note:
Existing Ceiling
to be Removed

Rev	Description	Drawn by	Date
A	Toilet demolitions revised	KR	03.11.16
-	Drawing first produced	DS	03.10.16

Pre-Design - Construction - As Built
PRE-DESIGN


Client
WeWork

Client Contact
Site Address
**03 Waterhouse Square - PHASE 3
Holborn Bars
London**

Drawing Title
Fourth Floor - Demolition Layout
Account Manager
Rob Gregory

Designer/ Senior Tech. Designer / Project Manager Claire Elliott / Glenda Puntel / Kane Cummins	Scale 1:100@A1	Drawn by DS	First Drawing Date 03/10/2016
Contract Number 1076	Building 01	Floor 04	Detail Revision DEMO A

ltb.
1st Floor
322 High Holborn
London WC1V 7PB
T: +44 (0)20 7553 9500

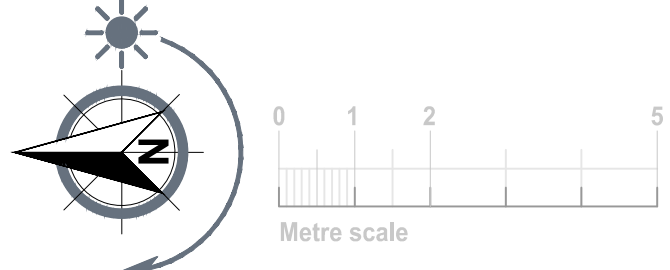

BROOKE STREET

NOTES: This drawing is the exclusive Copyright of ltb and may not be copied or handed to any Third parties without prior consent. All dimensions must be checked on site and not scaled from the drawing. All drawings and proposals are subject to approvals by statutory authorities