



FLOOR FINISHES LAYOUT LEGEND

Symbols shown are not to scale
some symbols may not appear on the layout plan

- WDF-1** - Engineered Timber Floor
- WDF-2** - Engineered Timber Floor Herringbone
- WDF-3** - Engineered Timber Floor to ramps. Stained to colour as contrast to denote change in level
- BM1** - Barrier mat
- CP-1a, b, c etc** - Carpet (tile)
SEE FINISHES SCHEDULE FOR ACTUAL DETAILS PER ROOM
- CP-2a, b, c etc** - Carpet (tile)
SEE FINISHES SCHEDULE FOR ACTUAL DETAILS PER ROOM
- VT-1** - Loose lay vinyl, ply underneath to level TBC
- VT-2** - Anti-Static tile
Loose lay vinyl tile to allow access.
- VT-3** - Inset vinyl to floor boxes.
See LLS Design Intent drawing for locations.
- RFT** - Exposed raised floor tiles
- CT-1** - Ceramic floor tiles
SEE SEPARATE DETAIL DRAWINGS.
- CO-1** - Marmoleum geometric pattern laid over existing stone floor- preparation required.
SEE SEPARATE DETAIL DRAWINGS.
- EX-1** Existing carpet flooring
Reused / relocated
- Minimal or no works to these areas.
Notes shown in red.

- FT-1** Transition detail (lift core areas etc.)
- FT-2** Main floor trim.
- FT-3** Expansion trim to perimeter of timber flooring.
- FT-4** Transition trims various - see FS.
- FT-5** Partition floor track to doors. No additional flooring transition trim required. See detail Drawing.
- FT-6** Diminishing strip from timber to carpet - details TBC
- FT-7** Feature Brass transition strip
- FT-8** Feature Black transition strip
- ST-1** Stair nosing

B	Updated dwg to revised design docGH	03.11.16
A	Drawing first as per client pack	KR 12.10.16
-	Drawing first produced	AN 17.08.16
Rev	Descriptive amendments	AN
		Date

Pre-Design - Construction - As Built
PRE-DESIGN


Client
WeWork

Client Contact
Site Address
**03 Waterhouse Square - PHASE 3
Holborn Bars
London**

Drawing Title
Fourth Floor - Floor Finishes
Account Manager
Rob Gregory
Designer/ Senior Tech. Designer / Project Manager
Claire Elliott / Glenda Puntel / Kane Cummins

Scale 1:100@A1	Drawn by AN	First Drawing Date 17/08/2016
Contract Number 1076	Building 01	Floor 04
	Detail FF	Revision B

ltb. 1st Floor
322 High Holborn
London WC1V 7PB
T: +44 (0)20 7553 9500

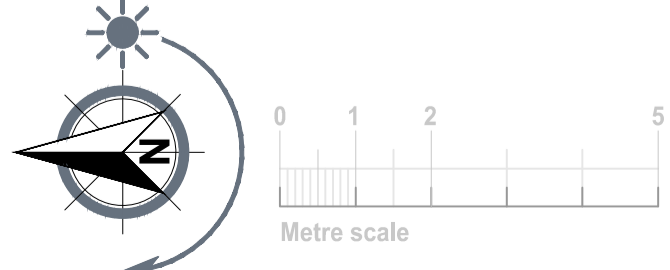

NOTES: This drawing is the exclusive Copyright of ltb and may not be copied or handed to any Third parties without prior consent. All dimensions must be checked on site and not scaled from the drawing. All drawings and proposals are subject to approvals by statutory authorities