




LONG SECTION OO. 1:50.

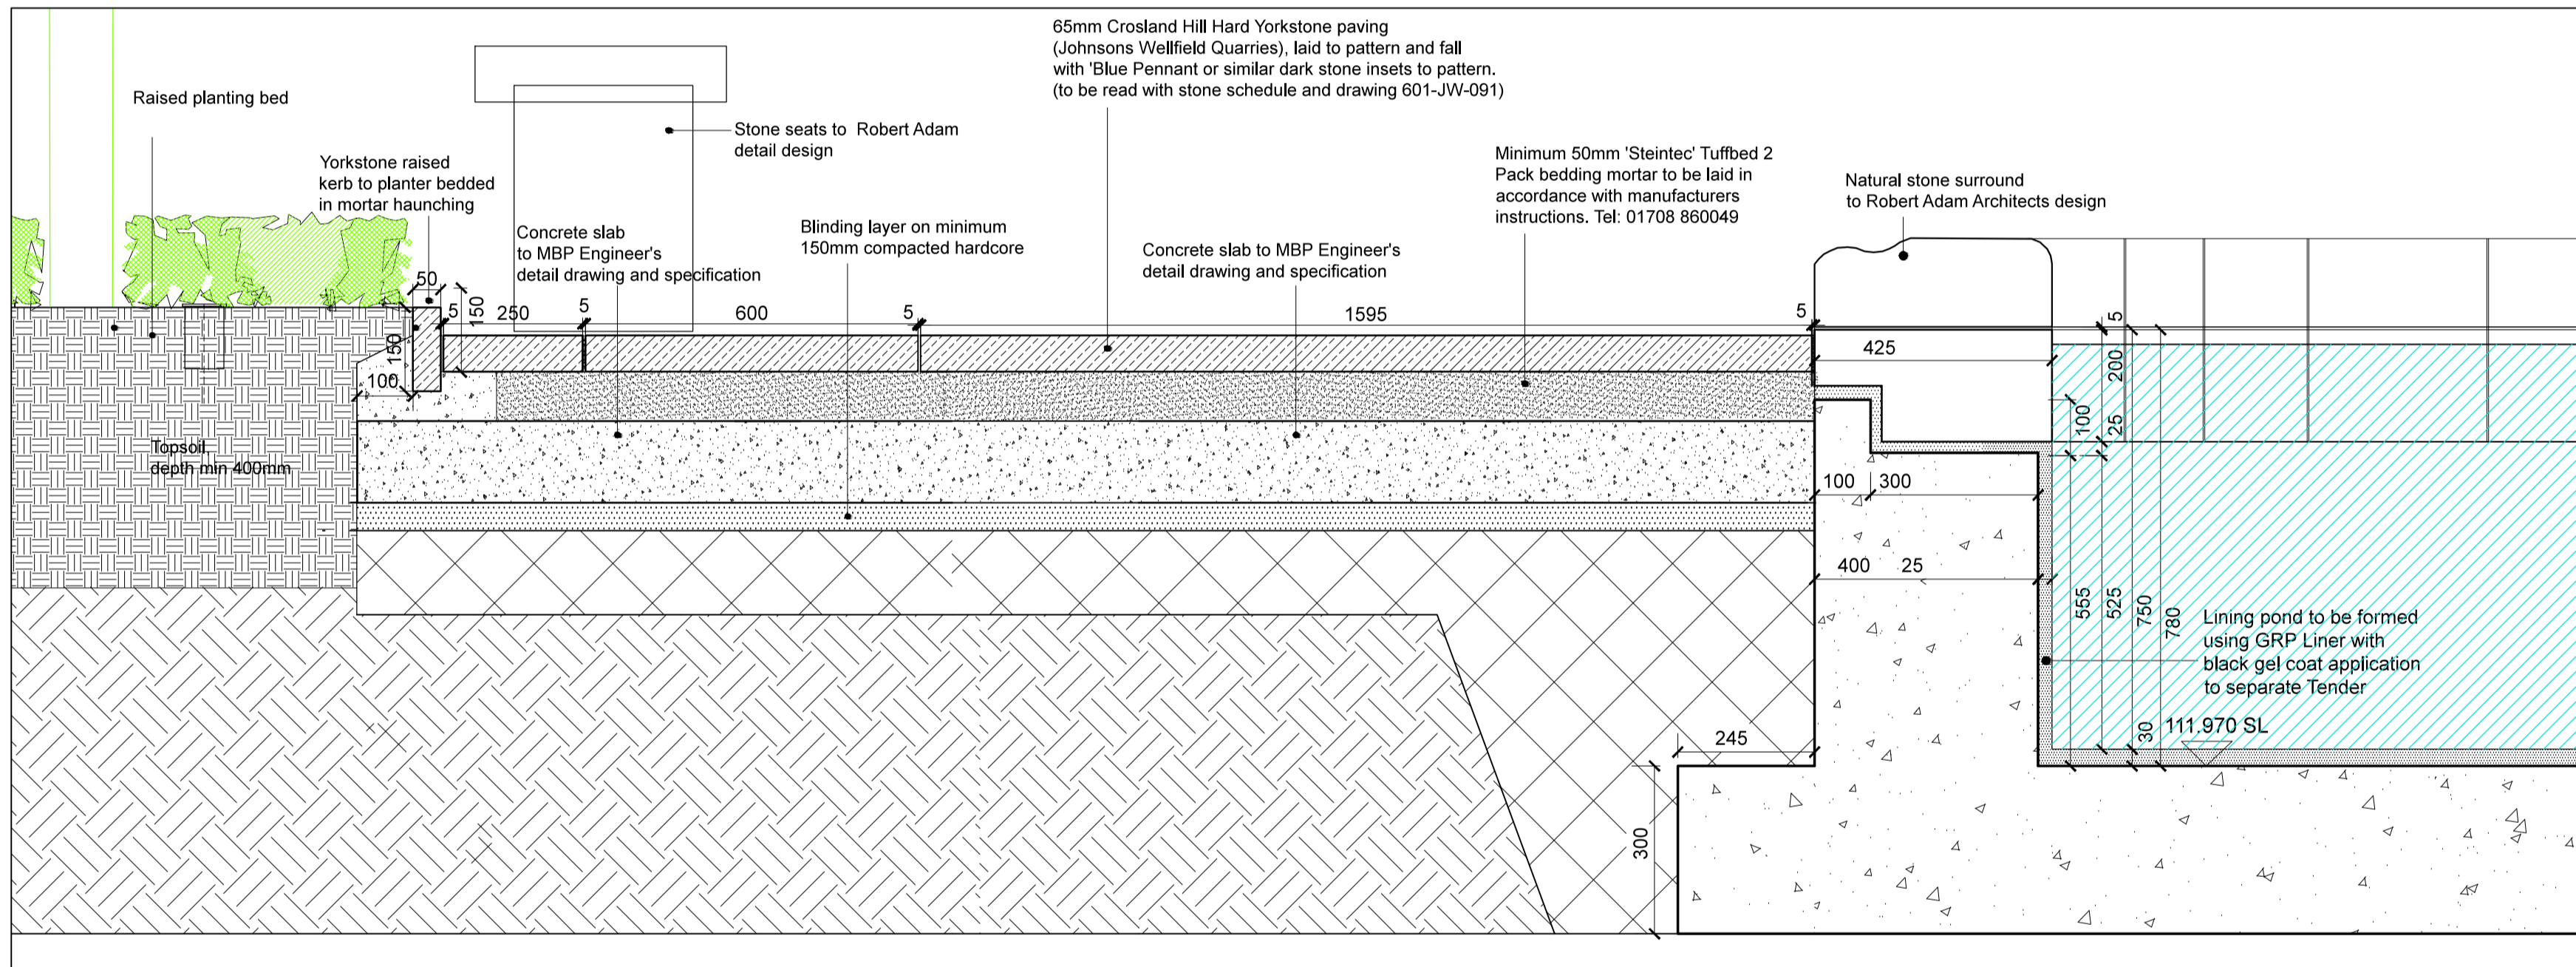


PLANTER AND WATER FEATURE DETAIL A. 1:10.

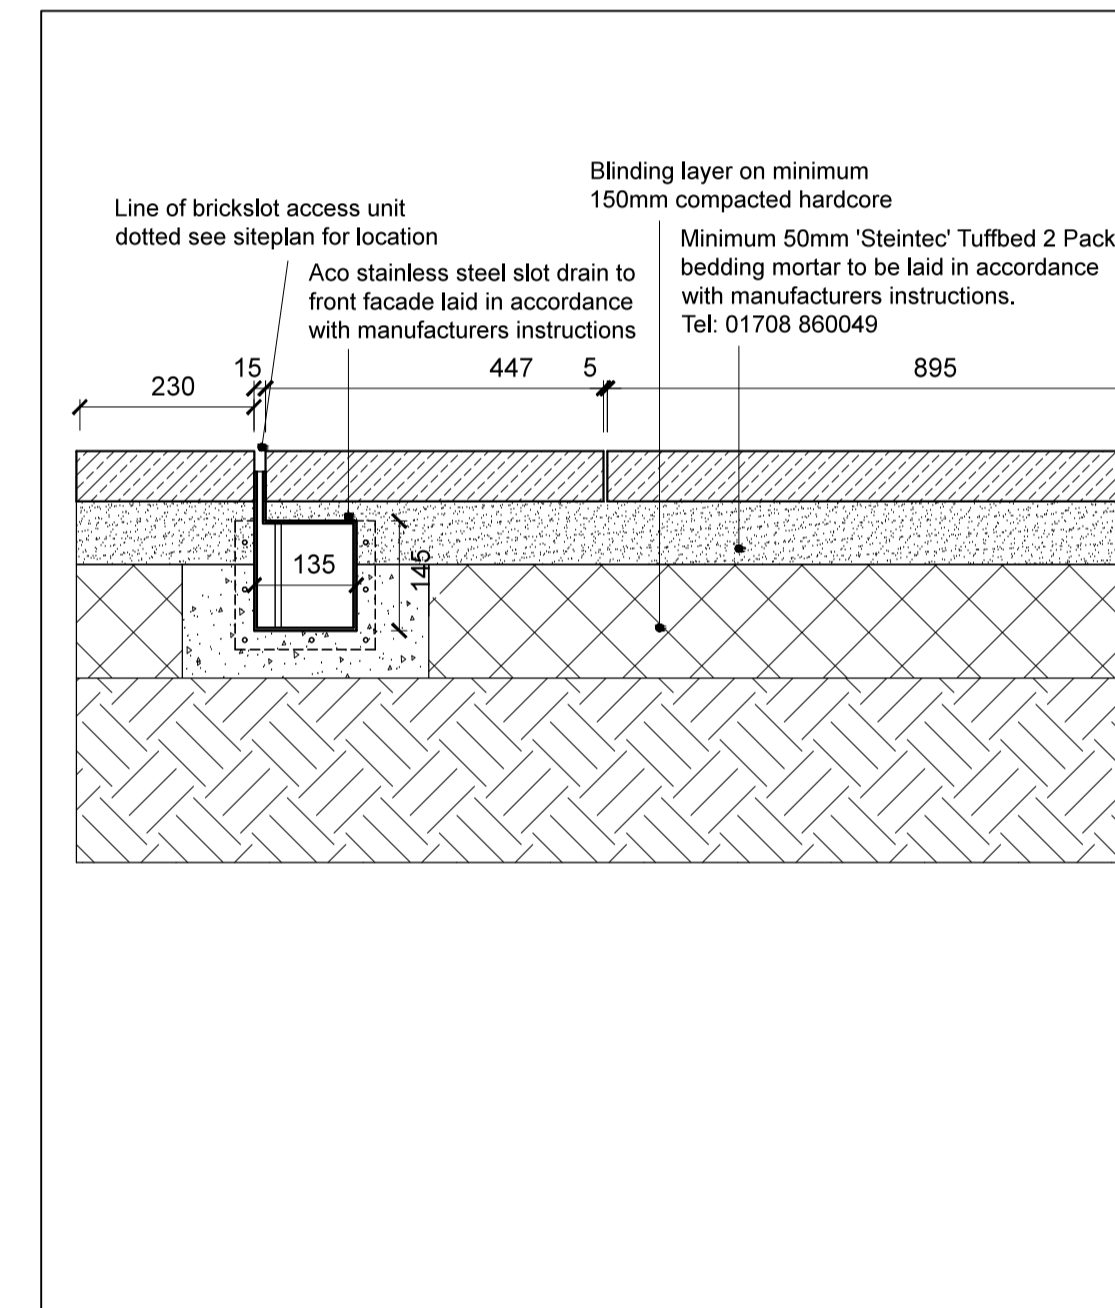

THRESHOLD DETAIL B. 1:10.

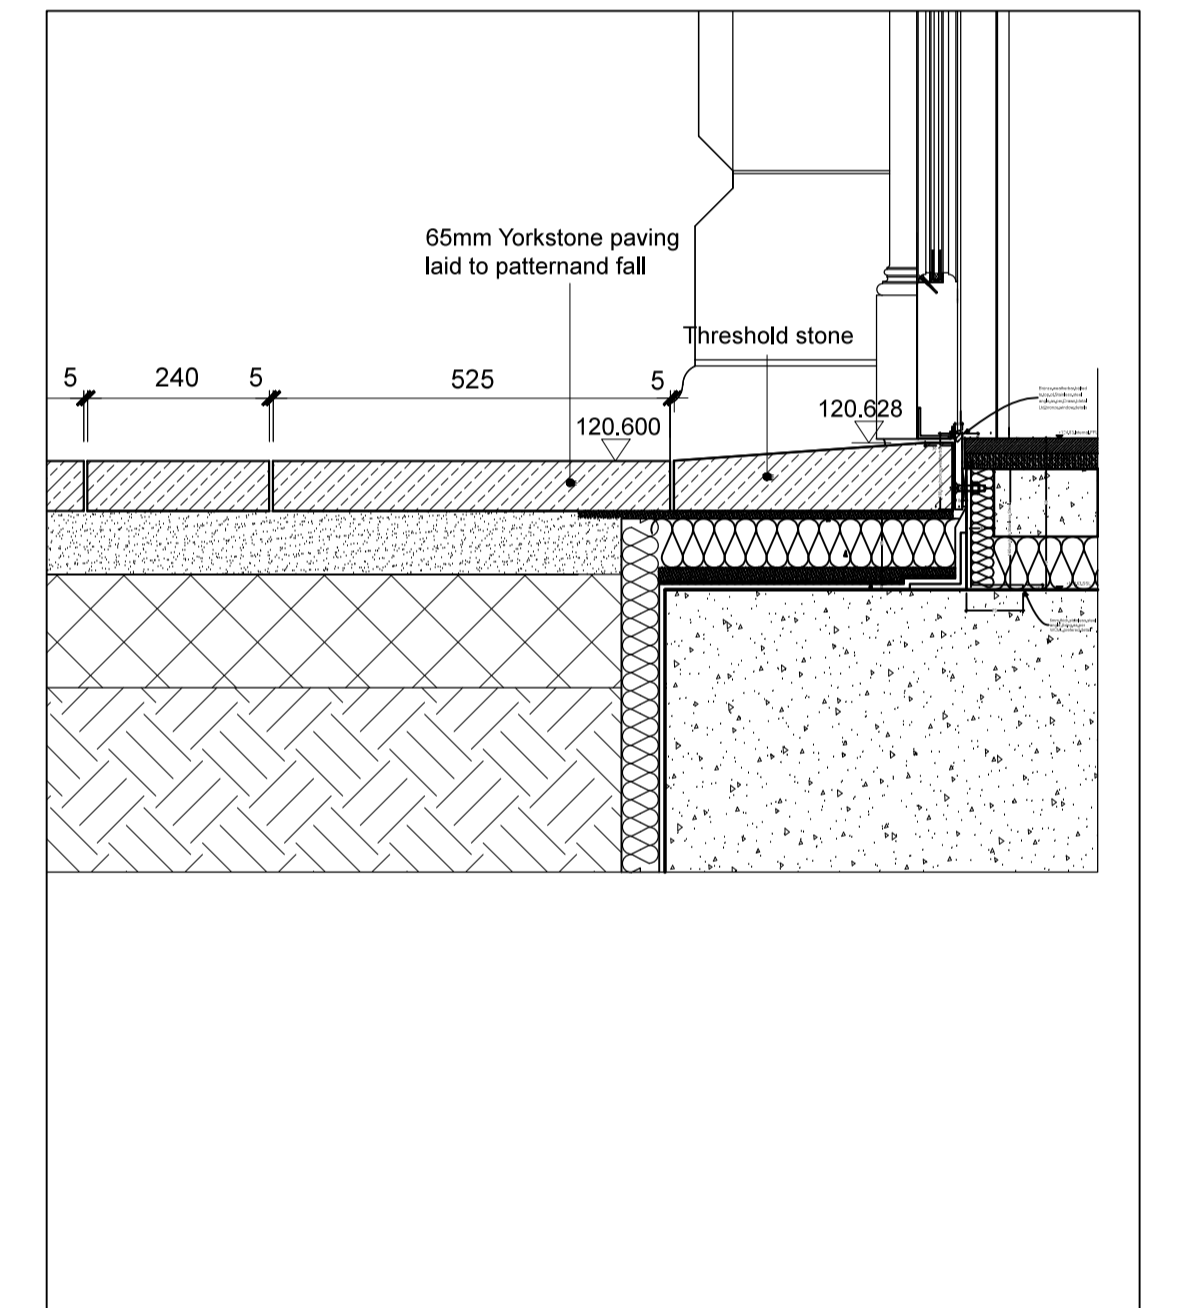

THRESHOLD DETAIL C. 1:10.

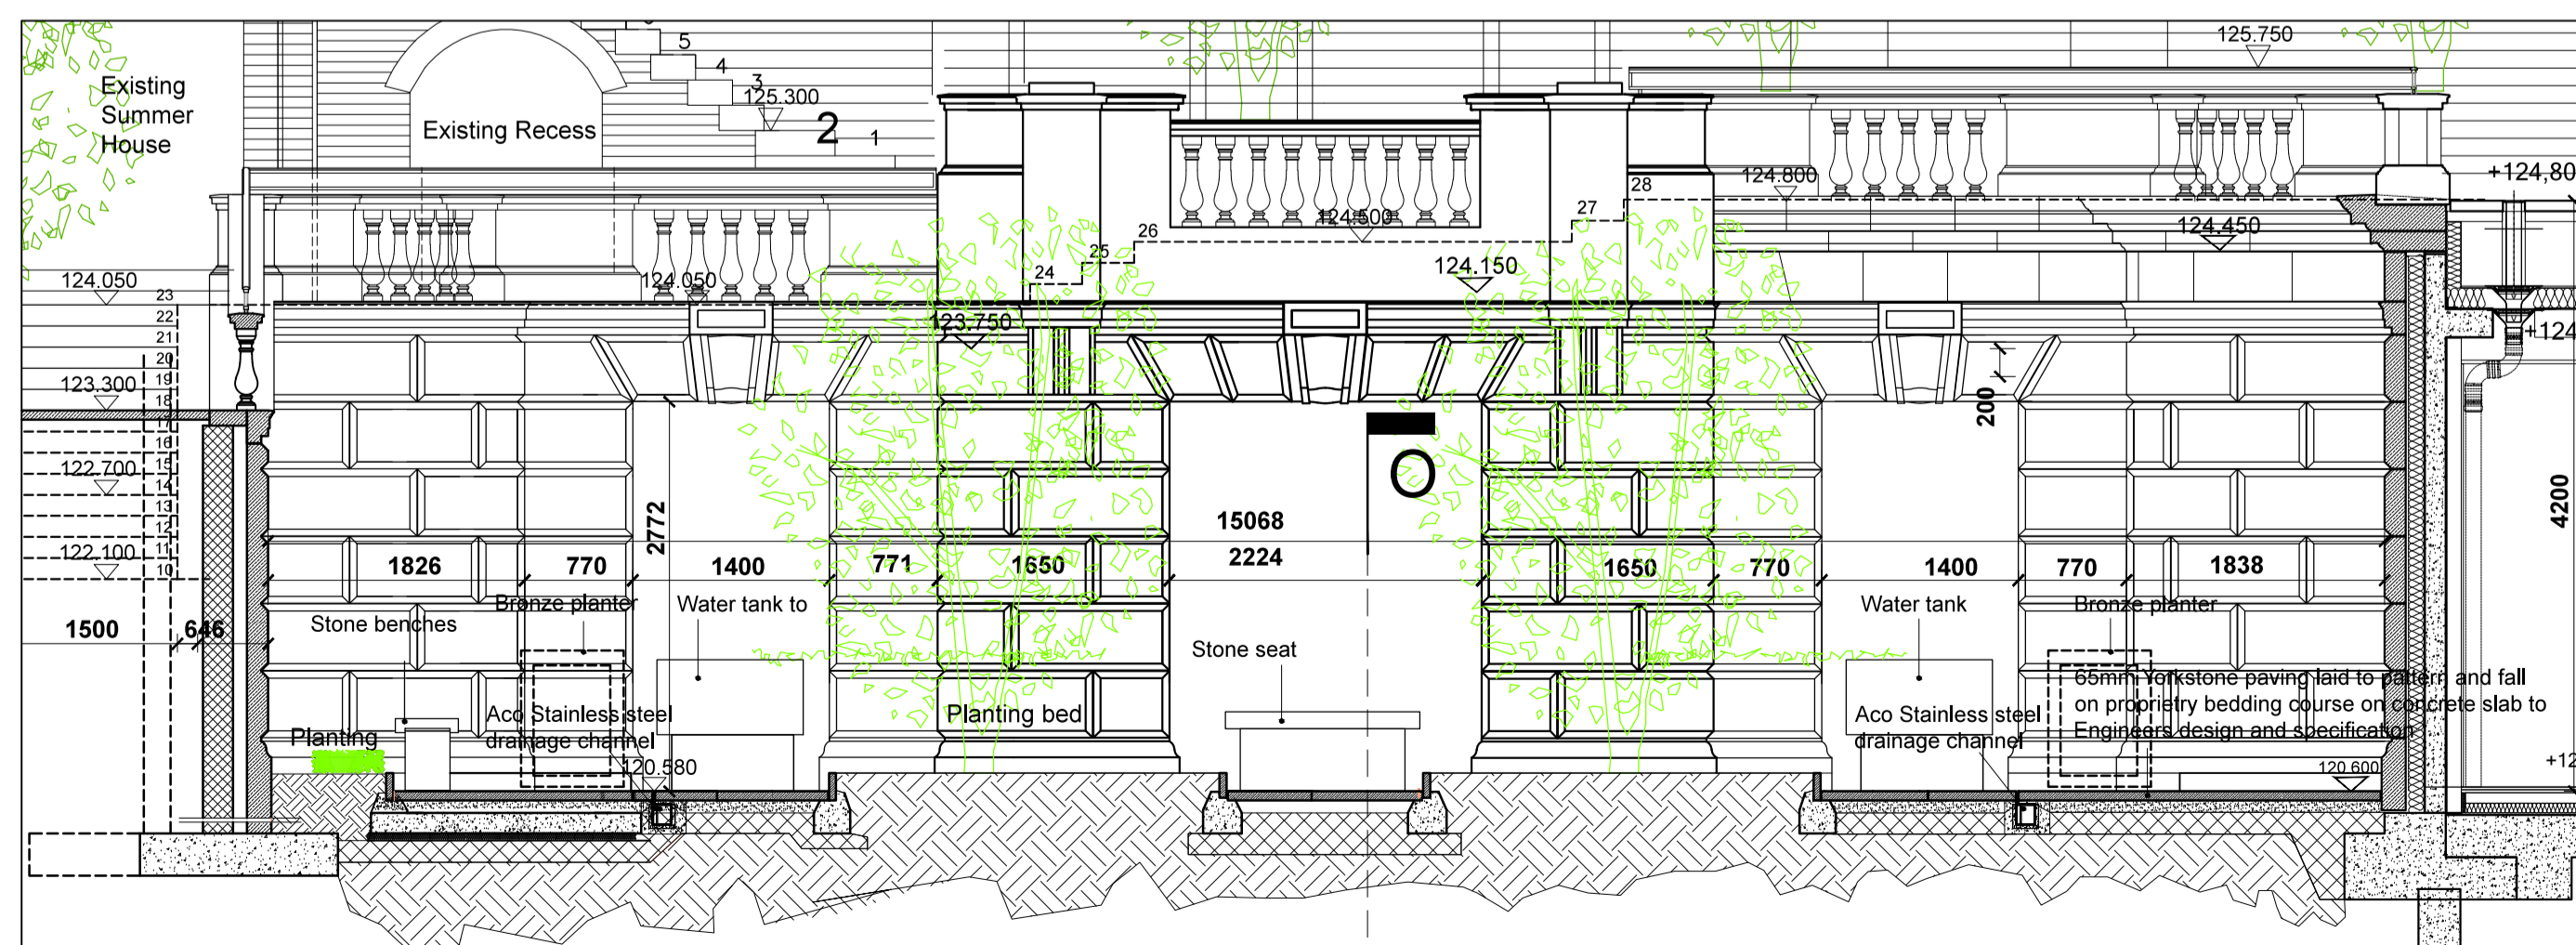

CROSS SECTION QQ. 1:50.

Note:
Colvin & Moggridge Title block added 14-06-2013. This drawing replaces the previous WCM Drawing 601-P-1148_000.

PL	Planning Issue	07.08.2013	JW
General notes: 1. This drawing is to be read in conjunction with other C&M landscape drawings and specifications. 2. Any discrepancies between sources of information should be immediately notified to the Landscape Architect for clarification. 3. Do not scale off this drawing. 4. All dimensions in mm unless otherwise stated.			

ORANGERY GARDENS STONE DETAILS	PROJECT H EXTERNAL WORKS
	601-P-1148-PL
PLANNING	colvin & moggridge
The Old House, 2 Wellesley Court Road Croydon, Surrey CR0 1LE t +44 (0)20 8688 9083 f +44 (0)20 8686 5844 e croydon@colmog.co.uk www.colmog.co.uk	