

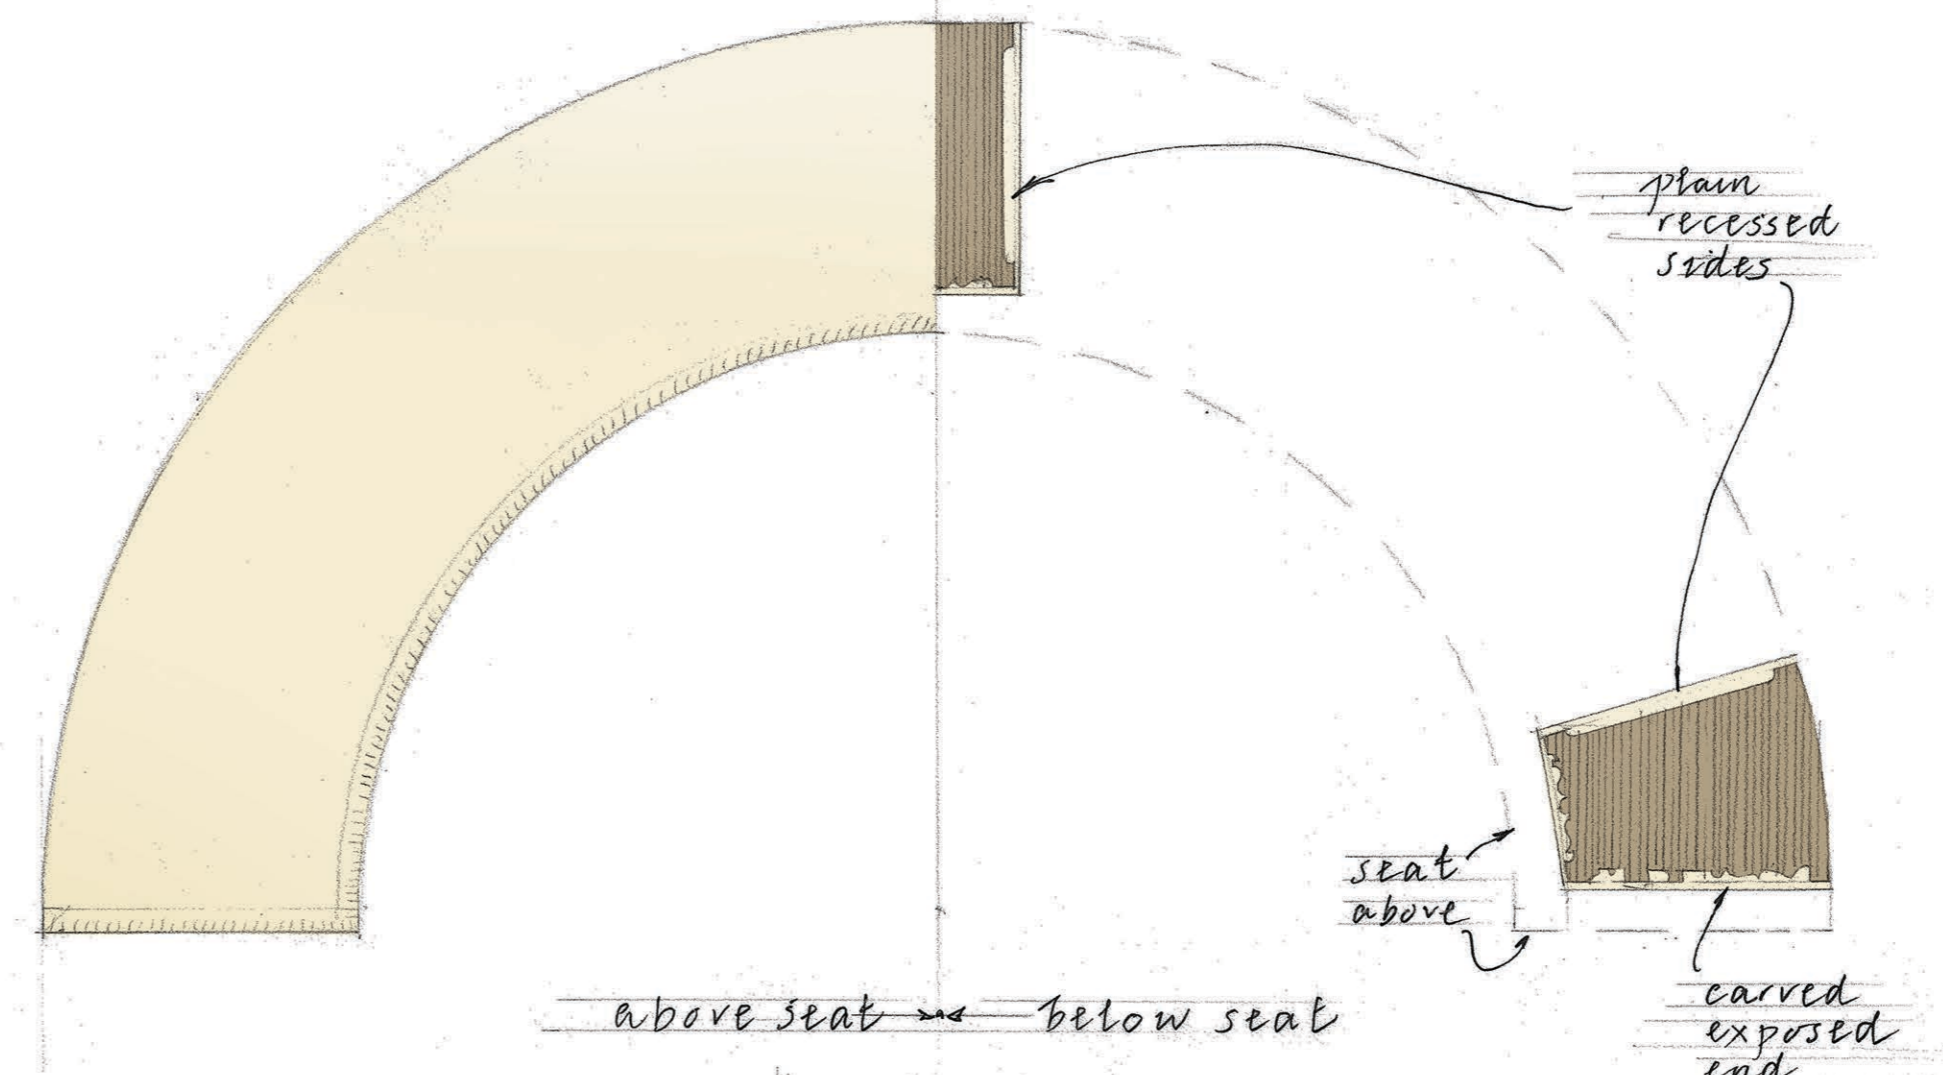
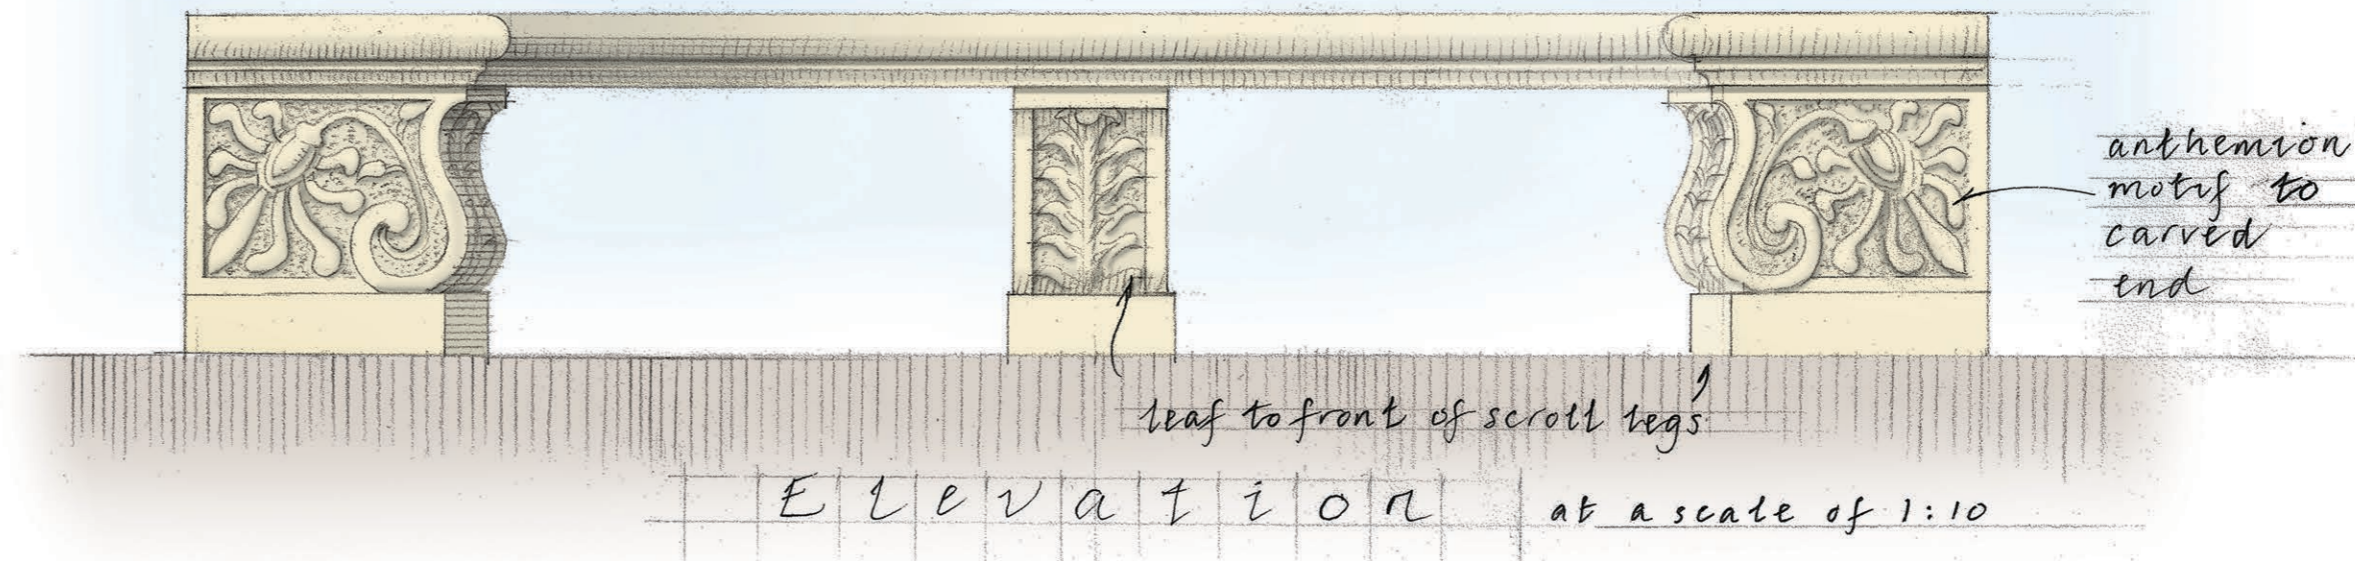


segmental garden seats

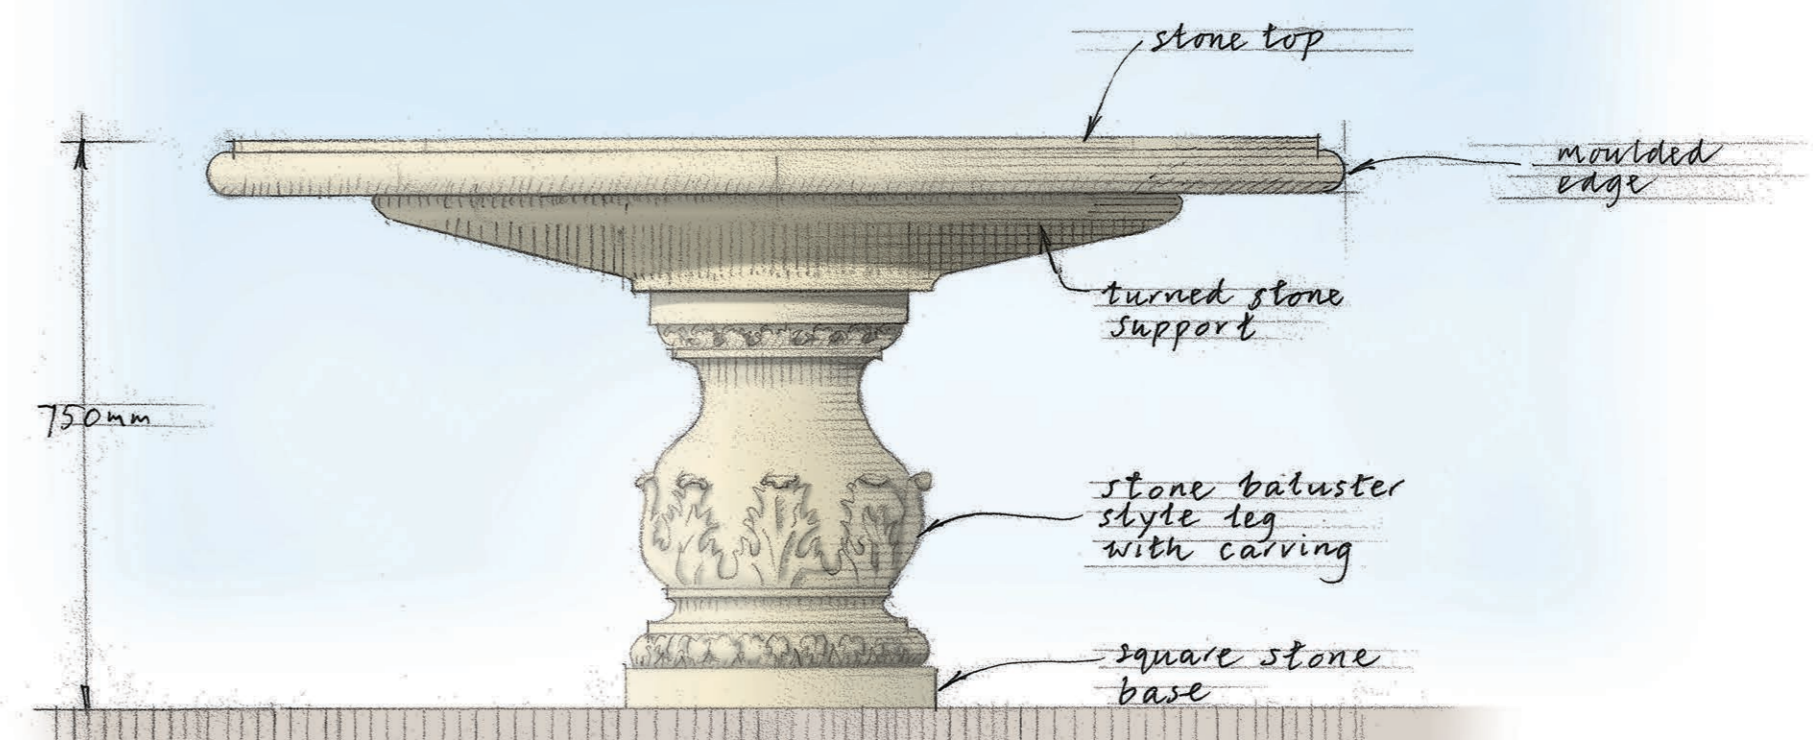

semi-circular garden seats

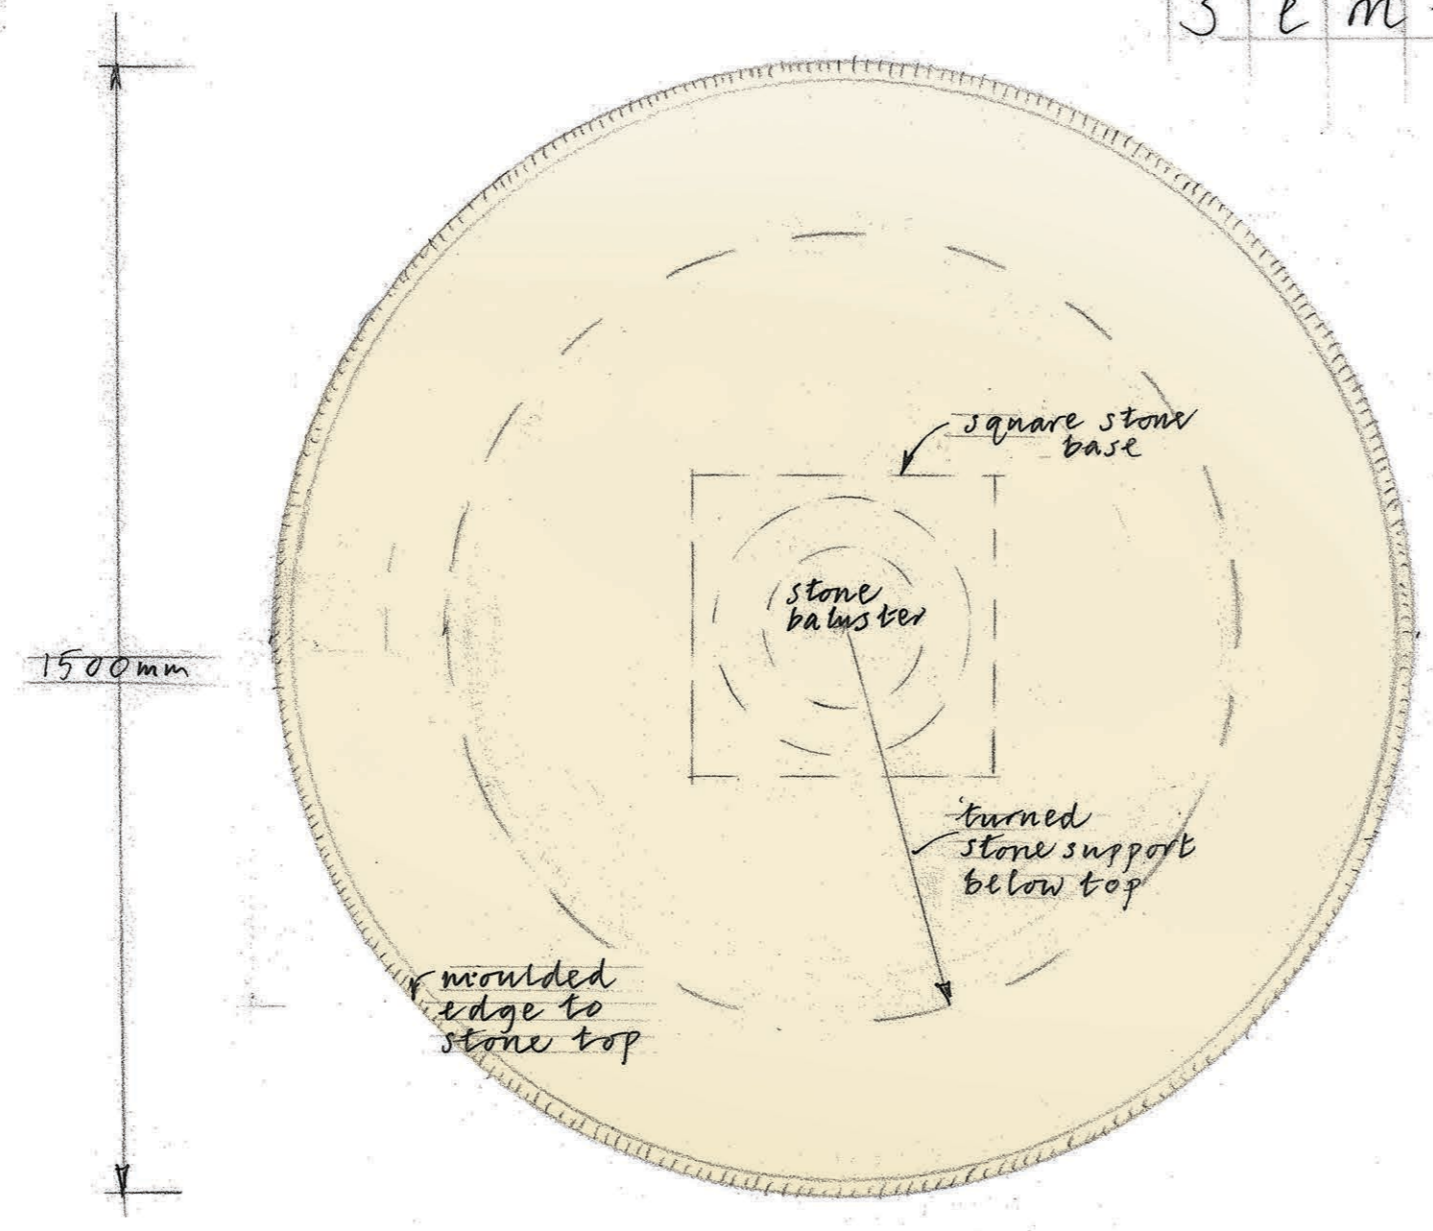

Adjacent properties and boundaries are shown for illustrative purposes only and have not been surveyed unless otherwise stated.
 All areas shown are approximate and should be verified before forming the basis of a decision.
 Do not scale except for planning application purposes.
 All dimensions must be checked by the contractor before commencing work on site.
 No deviation from this drawing will be permitted without prior written consent of the architect.
 The copyright of this drawing remains with the architect and may not be reproduced in any form without prior written consent.
 Ground floor slabs, foundations, sub-structures and all work below ground level is shown provisionally. Inspection of ground condition is essential prior to work commencing.
 Reassessment is essential where the ground conditions dictate and redesign may be necessary in the light of soil conditions found. The responsibility for establishing the soil and sub-soil conditions rests with the contractor.

Note: Preliminary issue of this drawing showed smaller round table but size of table revised as email from Michael Balston of 26.4. July '13

PROJECT: Project #1
 Externals
 TITLE: Monumental stonework
 Orangerie Garden
 SCALE: Segmental and semi circular garden seats & round table
 1:10
 DATE: July 2013
 DRAWN BY: P.A.C.
 DRAWING No: 5344/

ADAM ARCHITECTURE
 6 QUEEN SQUARE, BLOOMSBURY, LONDON, WC1N 3AT
 TELEPHONE +44 (0) 20 7841 0140 FACSIMILE +44 (0) 20 7713 6740
 www.adamarchitecture.com admin@adamarchitecture.com
 WINCHESTER OFFICE: 9 UPPER HIGH STREET WINCHESTER HANTS SO23 8UT
 TEL: +44 (0) 1962 843843 FAX: +44 (0) 1962 843303
 ADAM ARCHITECTURE IS A TRADING NAME OF ROBERT ADAM ARCHITECTS LIMITED