


Adjacent properties and boundaries are shown for illustrative purposes only and have not been surveyed unless otherwise stated.
 All areas shown are approximate and should be verified before forming the basis of a decision.
 Do not scale except for planning application purposes.
 All dimensions must be checked by the contractor before commencing work on site.
 No deviation from this drawing will be permitted without prior written consent of the architect.
 The copyright of this drawing remains with the architect and may not be reproduced in any form without prior written consent.
 Ground floor slabs, foundations, sub-structures and all work below ground level is shown provisionally. Inspection of ground condition is essential prior to work commencing.
 Reassessment is essential where the ground conditions dictate and redesign may be necessary in the light of soil conditions found. The responsibility for establishing the soil and sub-soil conditions rests with the contractor.

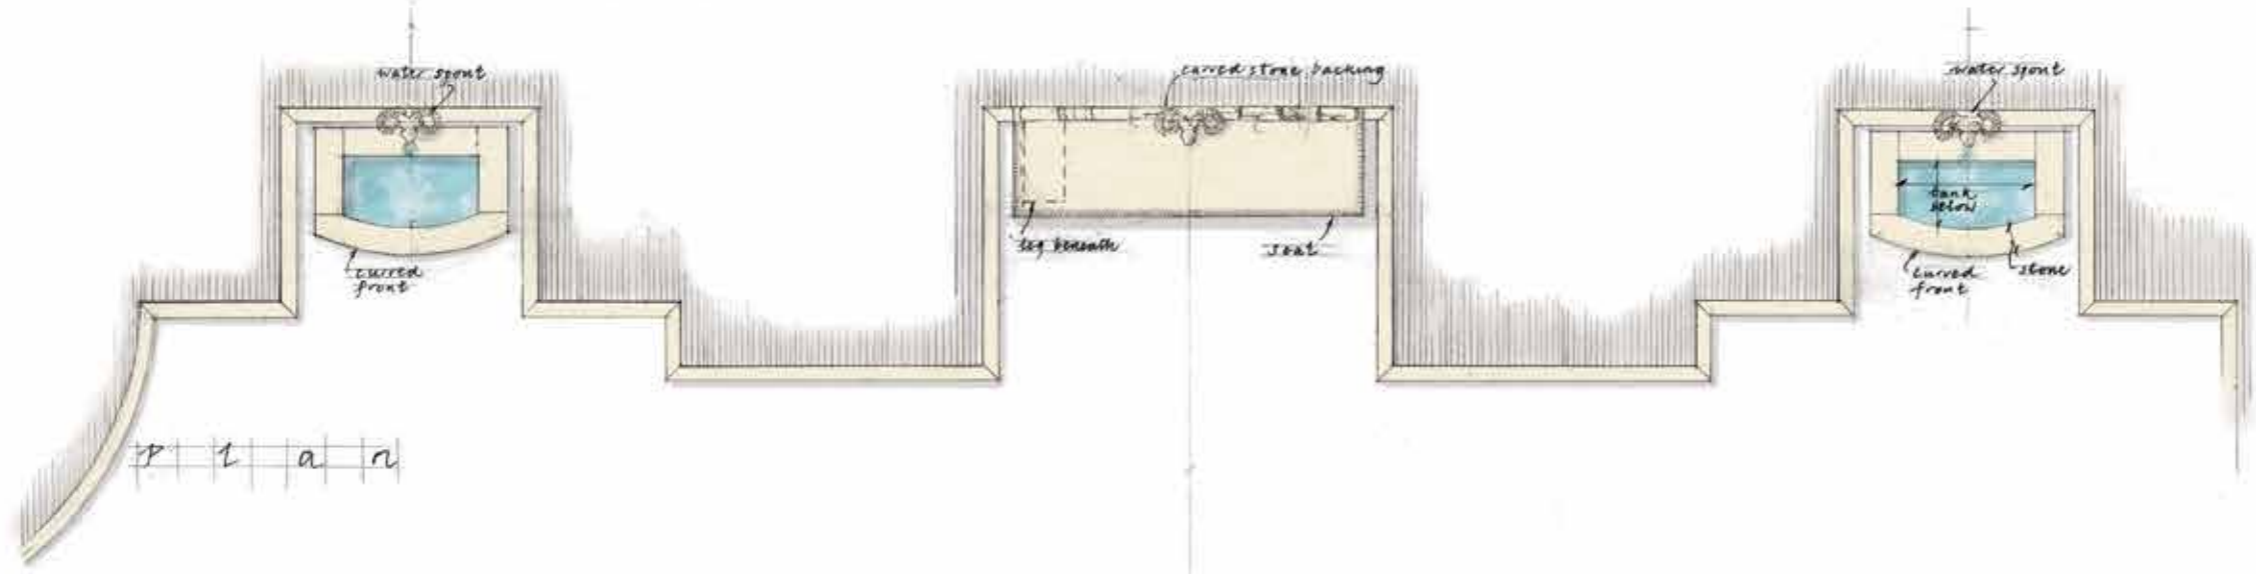

PROJECT: Project H
 Externals
 TITLE: Monumental stonework
 Orangerie Garden
 Niches
 SCALE: 1:20
 DATE: June 2013
 DRAWN BY: J.A.C.
 DRAWING No: 5144/

ADAM ARCHITECTURE
 6 QUEEN SQUARE, BLOOMSBURY, LONDON WC1N 3AT
 TELEPHONE 020 7841 0140 FACSIMILE 01962 843503
 www.adamarchitecture.com london@adamarchitecture.com

WINCHESTER OFFICE: OLD HYDE HOUSE, 25 HYDE STREET, WINCHESTER, HAMPSHIRE, SO2 7DW. TELEPHONE 01962 838843 FACSIMILE 01962 843503
 ADAM ARCHITECTURE IS A TRADING NAME OF ROBERT ADAM ARCHITECTS LIMITED