


EXISTING SECTION / SIDE ELEVATION LOOKING WEST FROM No 88

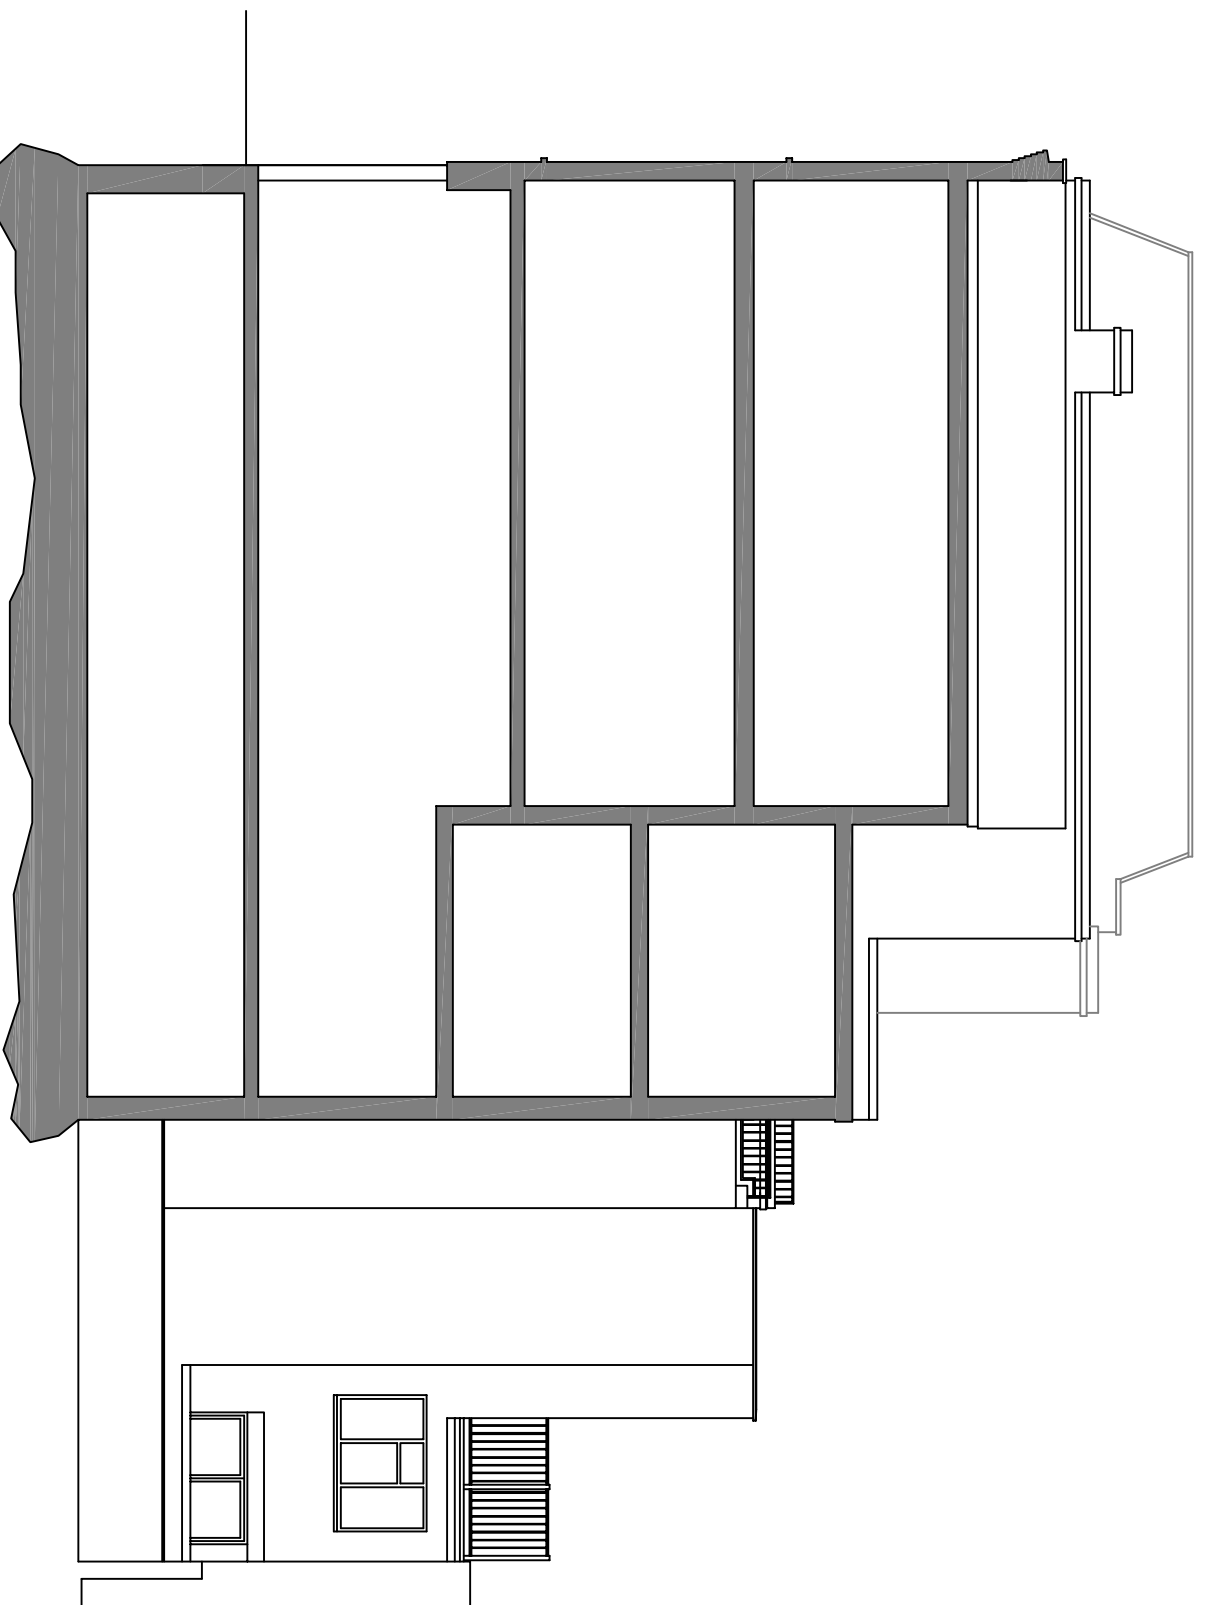

EXISTING SECTION / SIDE ELEVATION LOOKING EAST FROM No 84

~ NOTES ~

ALL WORK TO BE TO CLIENT & LOCAL AUTHORITY APPROVAL.
ALL RELEVANT BS * & CP * TO BE COMPLIED WITH.
ANY DISTURBANCE TO BE MADE GOOD TO MATCH EXISTING.
ARCHIVES, CORNICES, DOORS & SKRINGS TO MATCH.
SERVICES TO BE ALTERED & EXTENDED AS NECESSARY.

REVISIONS

DATE

Architectural
Design & Planning

32 Grange Road
Plymouth PL7 2HY
t: 01752 841494
f: 07973 134876

**DESIGN
WORKS**

TITLE EXISTG SECTION/ SIDE ELEVATIONS
FROM NEIGHBOURING PROPERTIES

ADDRESS

86 MILL LANE
LONDON NW6 1NL

CLIENT ALAN, HARRY & JACK HEWOOD

SCALE 1:100 & 1:50 AT DATE OCTOBER 2016
DRAWING No. 161028/07 REV.