


EXISTING GARDEN LAYOUT

DRAWING NUMBER 1/4

SCALE 1:100

PAPER SIZE: A4

N

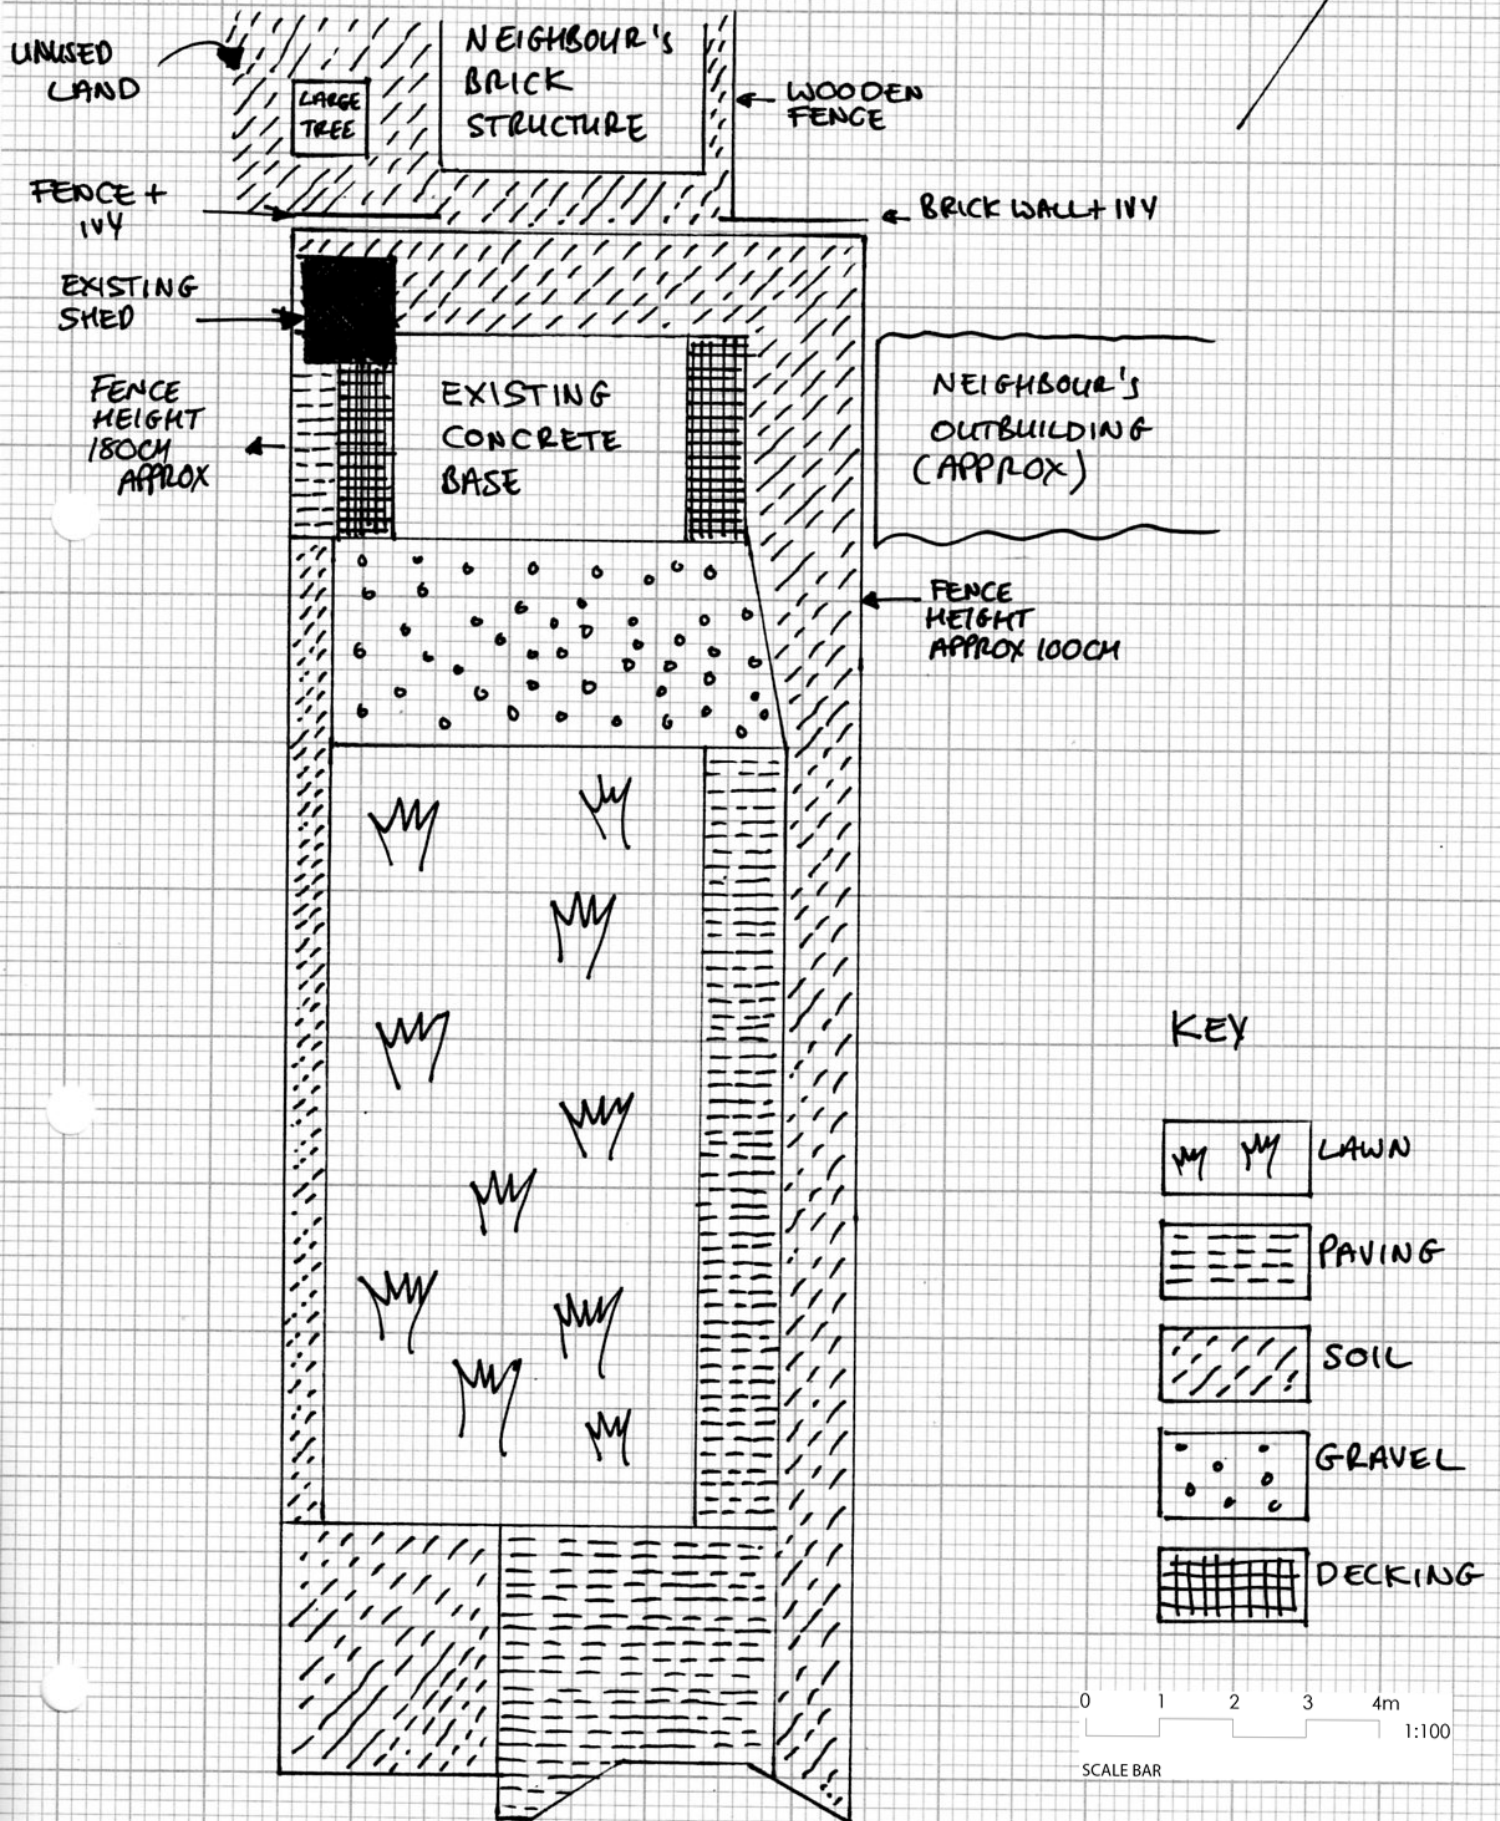

UNUSED LAND

LARGE TREE

NEIGHBOUR'S BRICK STRUCTURE

WOODEN FENCE

FENCE + IVY

BRICK WALL + IVY

EXISTING SHED

FENCE HEIGHT 180CM APPROX


EXISTING CONCRETE BASE

NEIGHBOUR'S OUTBUILDING (APPROX)

FENCE HEIGHT APPROX 100CM

KEY

- LAWN
- PAVING
- SOIL
- GRAVEL
- DECKING

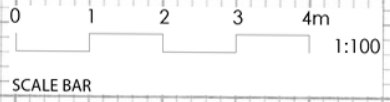

HOUSE