


Detailed Plan of Studio 1:50

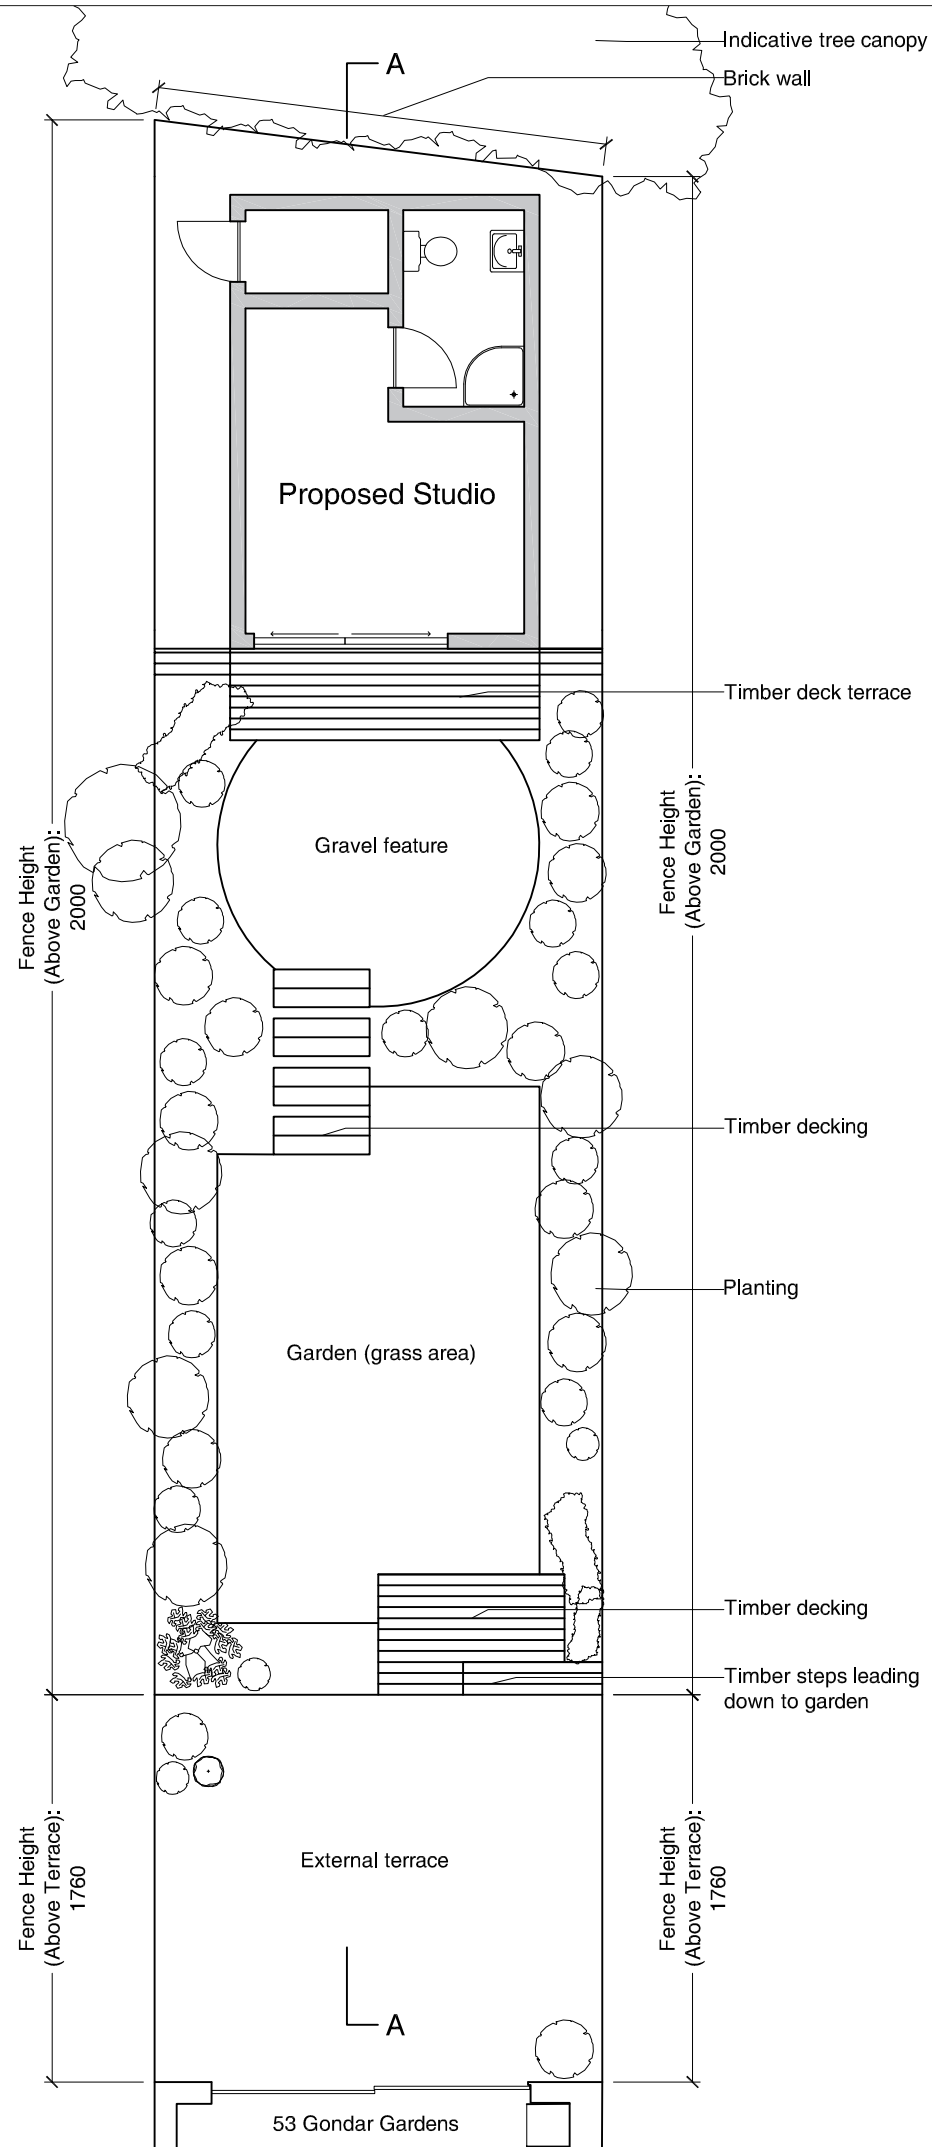


Garden Plan including Studio 1:100

Responsibility is not accepted for errors made by others in scaling from this drawing. Contractors must check all dimensions on site. Discrepancies must be reported immediately to the architect before proceeding. This drawing is copyright ©2016 Nash Partnership. All rights reserved.

Rev.	Date	Notes	Int.
A	08.11.16	Issued for comment	CC
B	15.11.16	Update on studio terrace	CC
C	22.11.16	Update on studio position	CC

CDM Regulations

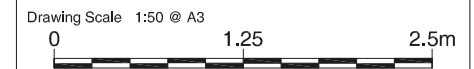

nash partnership

Bath : 01225 442424 | 23a Sydney Buildings, Bath, BA2 6BZ
 Bristol : 0117 3327560 | 25 King Street, Bristol, BS1 4PB
 www.nashpartnership.com
 mail@nashpartnership.com

PLANNING

Job Number	Drawing Number	Revision
16109	L001	C

Project
53 Gondar Gardens, London

Title
Proposed Plans

Drawn by CC	Project Manager JE
Scale 1:50 + 1:100 @A3	Date created 04.11.16