


0 10 20 30 40 50m



Scale 1:1250

**NOTES**

- All dimensions and levels are to be checked on site.
- Any discrepancies are to be reported to the architect before any work commences.
- This drawing shall not be scaled to ascertain any dimensions. Work to figured dims only.
- This drawing shall not be reproduced without express written permission from AEW.
- Title overlay drawings and ownership boundaries are produced using all reasonable endeavours. AEW cannot be responsible for the accuracy or scale discrepancy of base plans supplied to them.
- All works are to be undertaken in accordance with Building Regulations and the latest British Standards.
- All proprietary materials and products are to be used strictly in accordance with the manufacturers recommendations.
- Drawing based on OS Promap.
- Scale for planning purposes only.
- Extent of McDonald's Demise Indicated:
- Application Boundary Indicated:

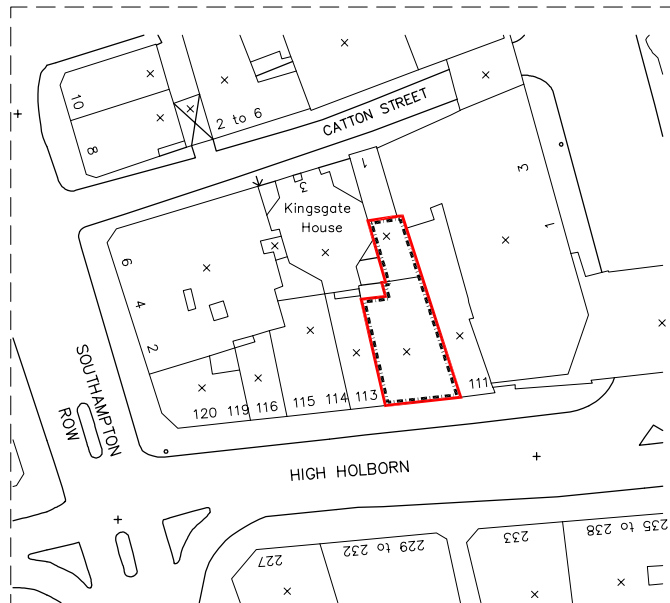

REV	Date	Drawn by:-	Checked by:-
Status	Purpose of Issue		
<b>S2</b>	<b>For Information</b>		
drawing stage	<b>PLANNING</b>		
client	McDonald's Restaurants Ltd		
project	store		
	112 High Holborn, Camden, WC1V 2JS		0228
drawing title	<b>LOCATION PLAN</b>		
date	15/02/16	drawn	RC
scale@A4	1:1250	checked	JWC



**LOCATION PLAN**  
Scale @ 1:1250

JobNo 6460\_AEW\_0228\_0001

**6460\_AEW\_0228\_0001**

AEW ARCHITECTS AND DESIGNERS LTD  
MANCHESTER, TEL: 0161 2744370, PO BOX 144271

