




EXISTING SIDE ELEVATION

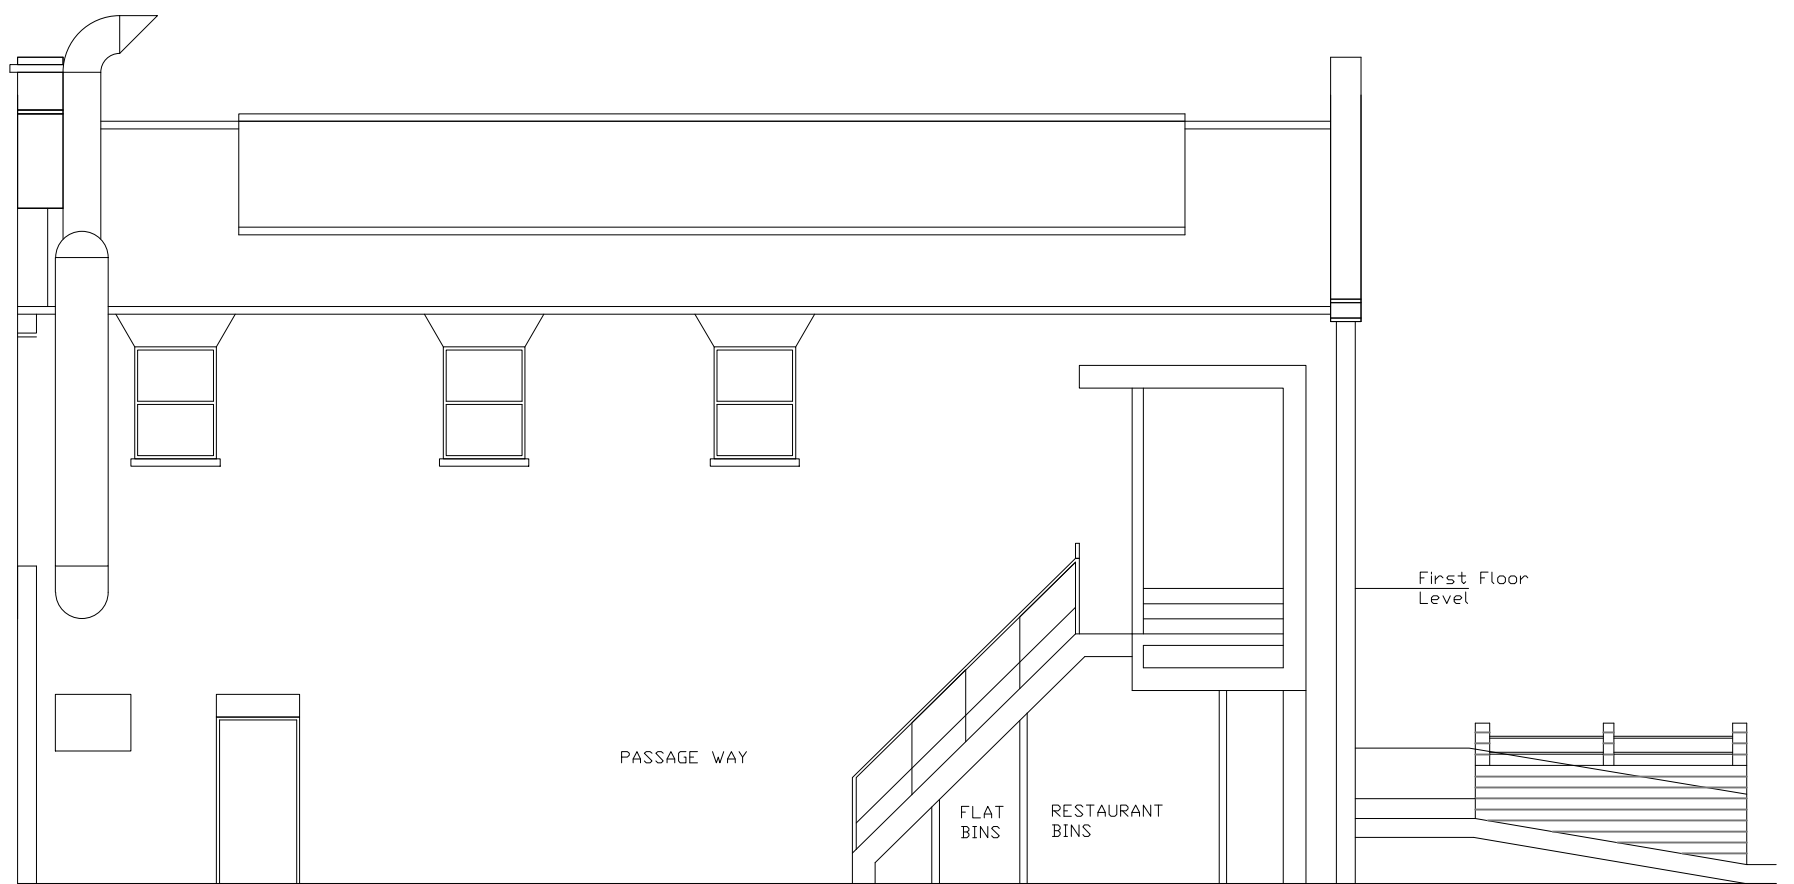

EXISTING SIDE ELEVATION

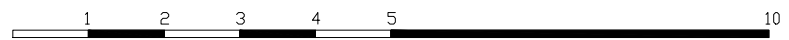

4 Existing and Proposed Left Side Elevation Plans					Total Area -	RevNo	Revision note	Date
46 Birchinton Road, NW6 4LJ	Designed by EDE	Checked by MHR	Date 18/11/16	Sheet 4	Scale 1:100 @A3			
					<p>Copyright© Narts Architecture is the subject of Intellectual Property Rights including copyright and design right and shall not be reproduced, copied, loaned or submitted to other party without the written consent of Narts Architecture. Only figured dimensions to be taken Any Discrepancies to be reported to Narts Architecture prior to setting out or ordering of any materials.</p>			
<p>53 Stoke Newington High Street, London N16 8EL Tel: 020 7241 3636 Mob: 07940 414 890 www.narts.org.uk info@narts.org.uk</p>								