

Grey 'Alwitra Evalon' Roof Membrane
Western Red Cedar Cladding
Hardwood Window and Door Frames



Lighting: recessed vapour-proof soffit mounted spot lights - not elevationally visible:(to use GU50 fittings and 3w LED or halogen bulbs)


Front Elevation - 1:50 (North)

Obscure glazing




Rear Elevation - 1:50 (South)

Obscure glazing

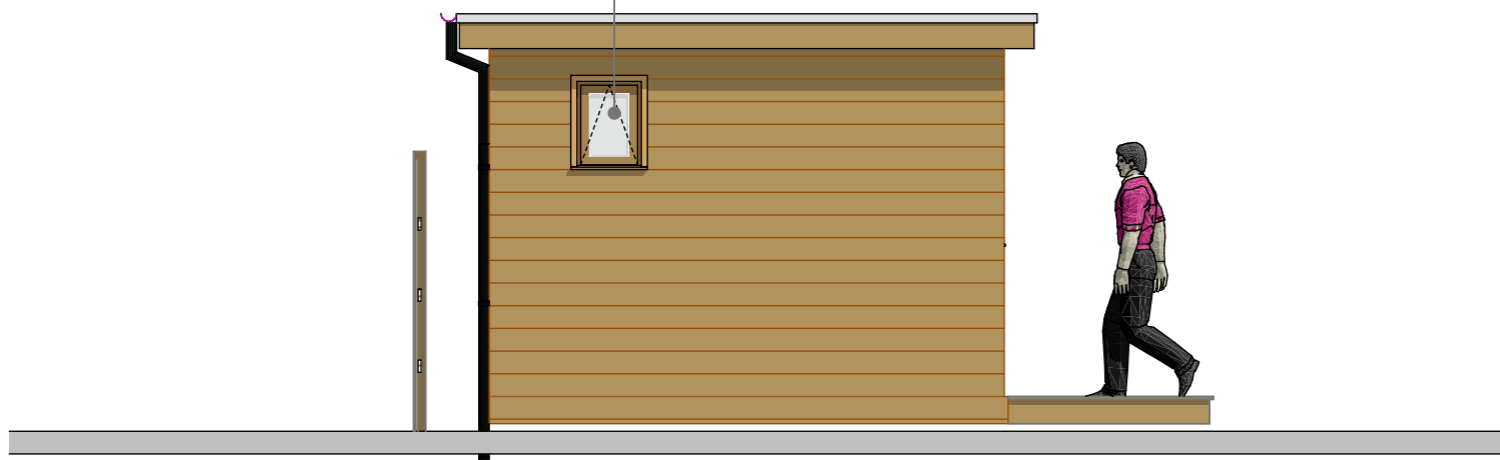

Side Elevation - 1:50 (East)

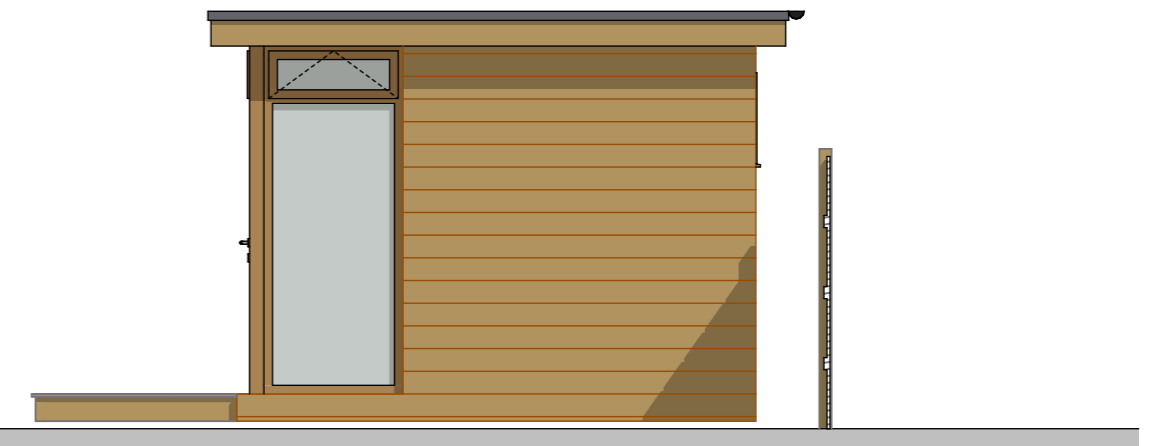

Side Elevation - 1:50 (West)

Elevations- 1:50 (at A3)