



Rev	Amendment	Date
A	Client comments	21/09/16
B	Amendments after objection	22/11/16

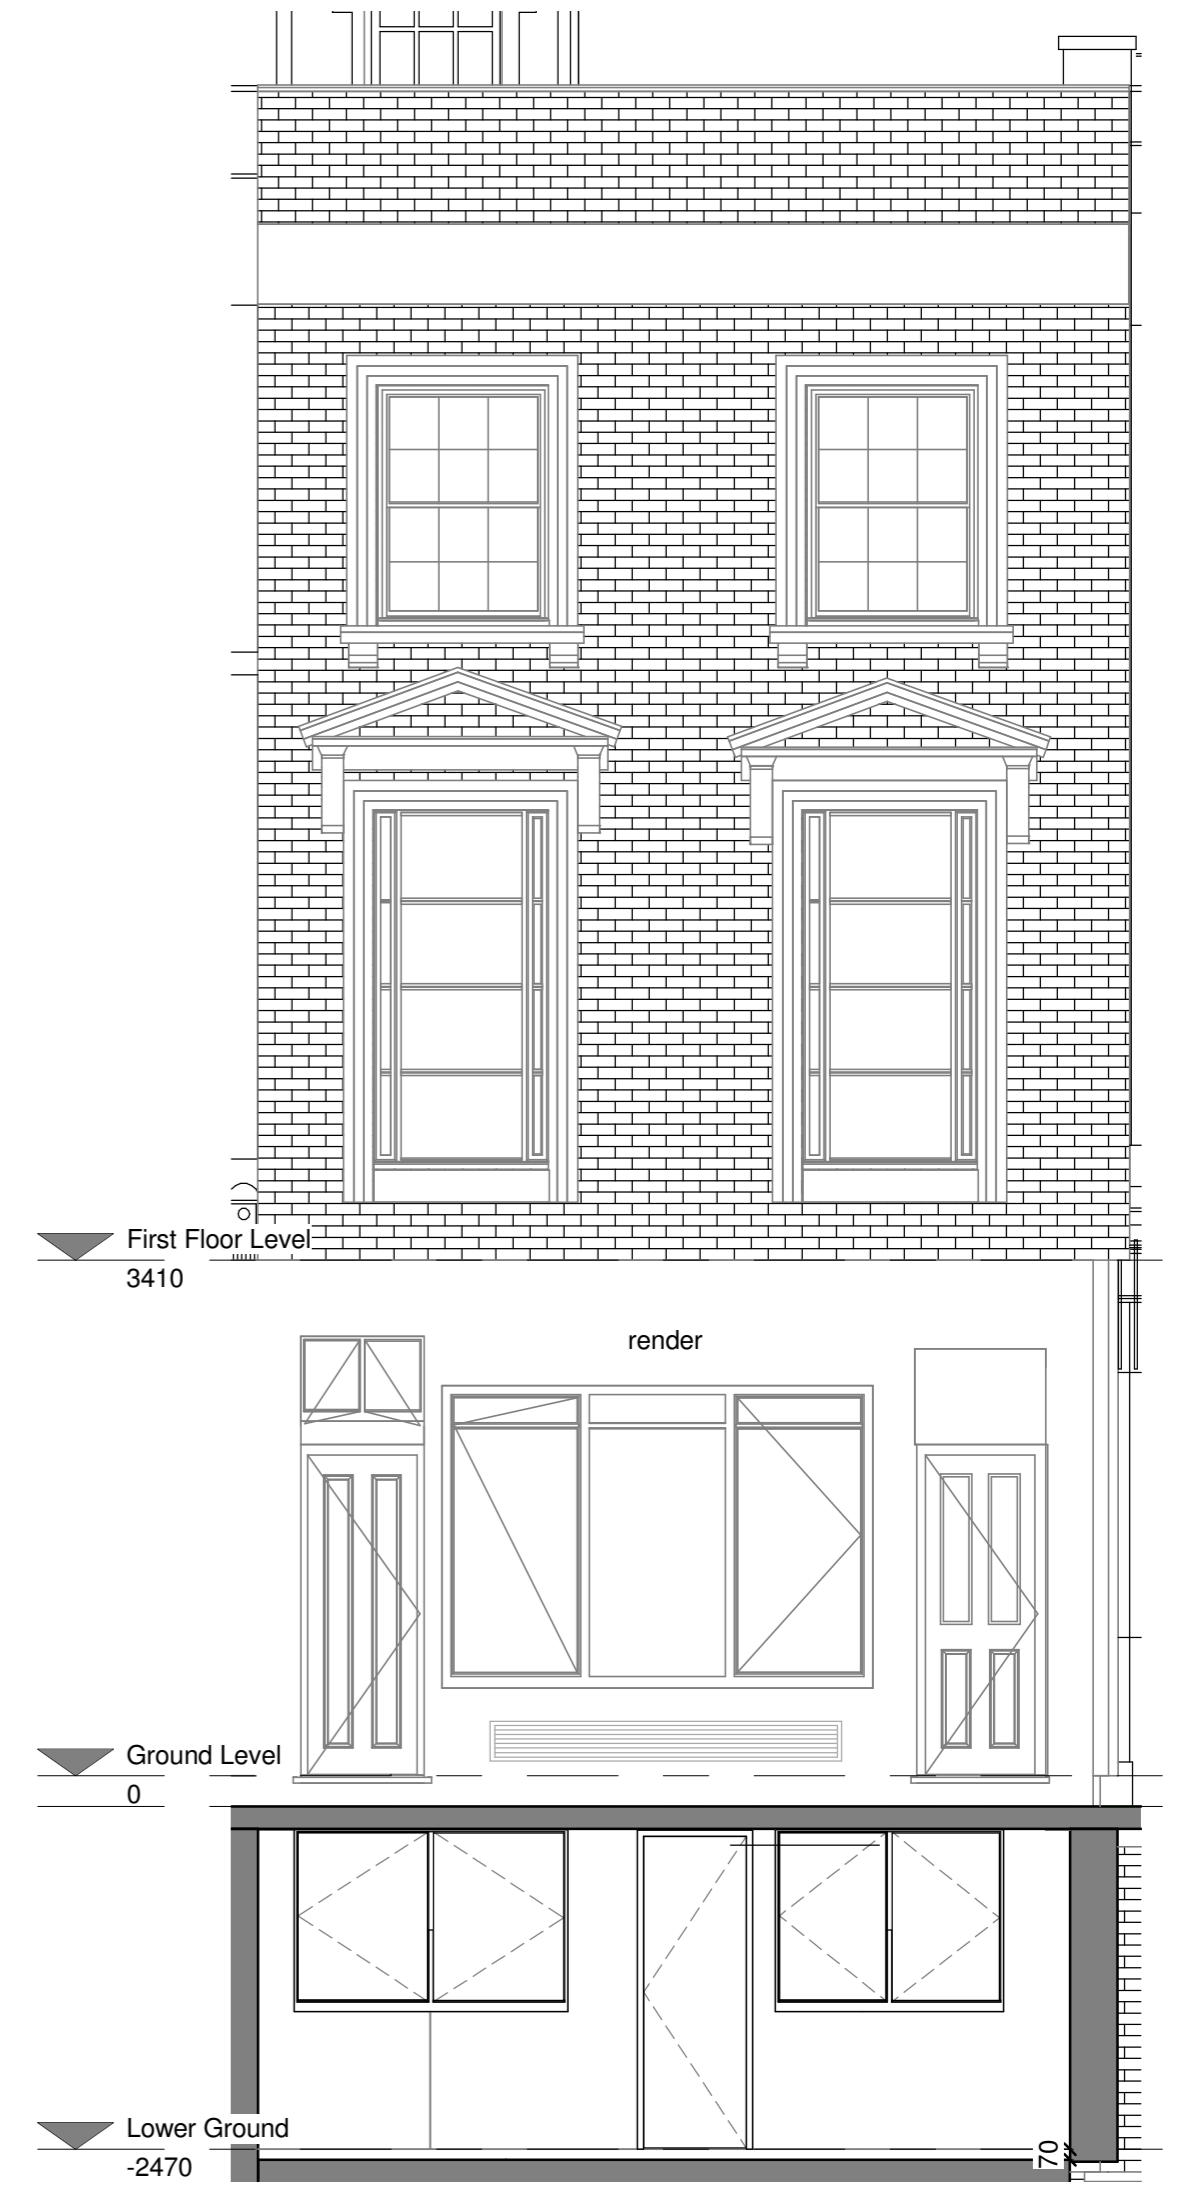


1 Proposed Front Elevation
1 : 50



3 Section through Front Elevation
1 : 50

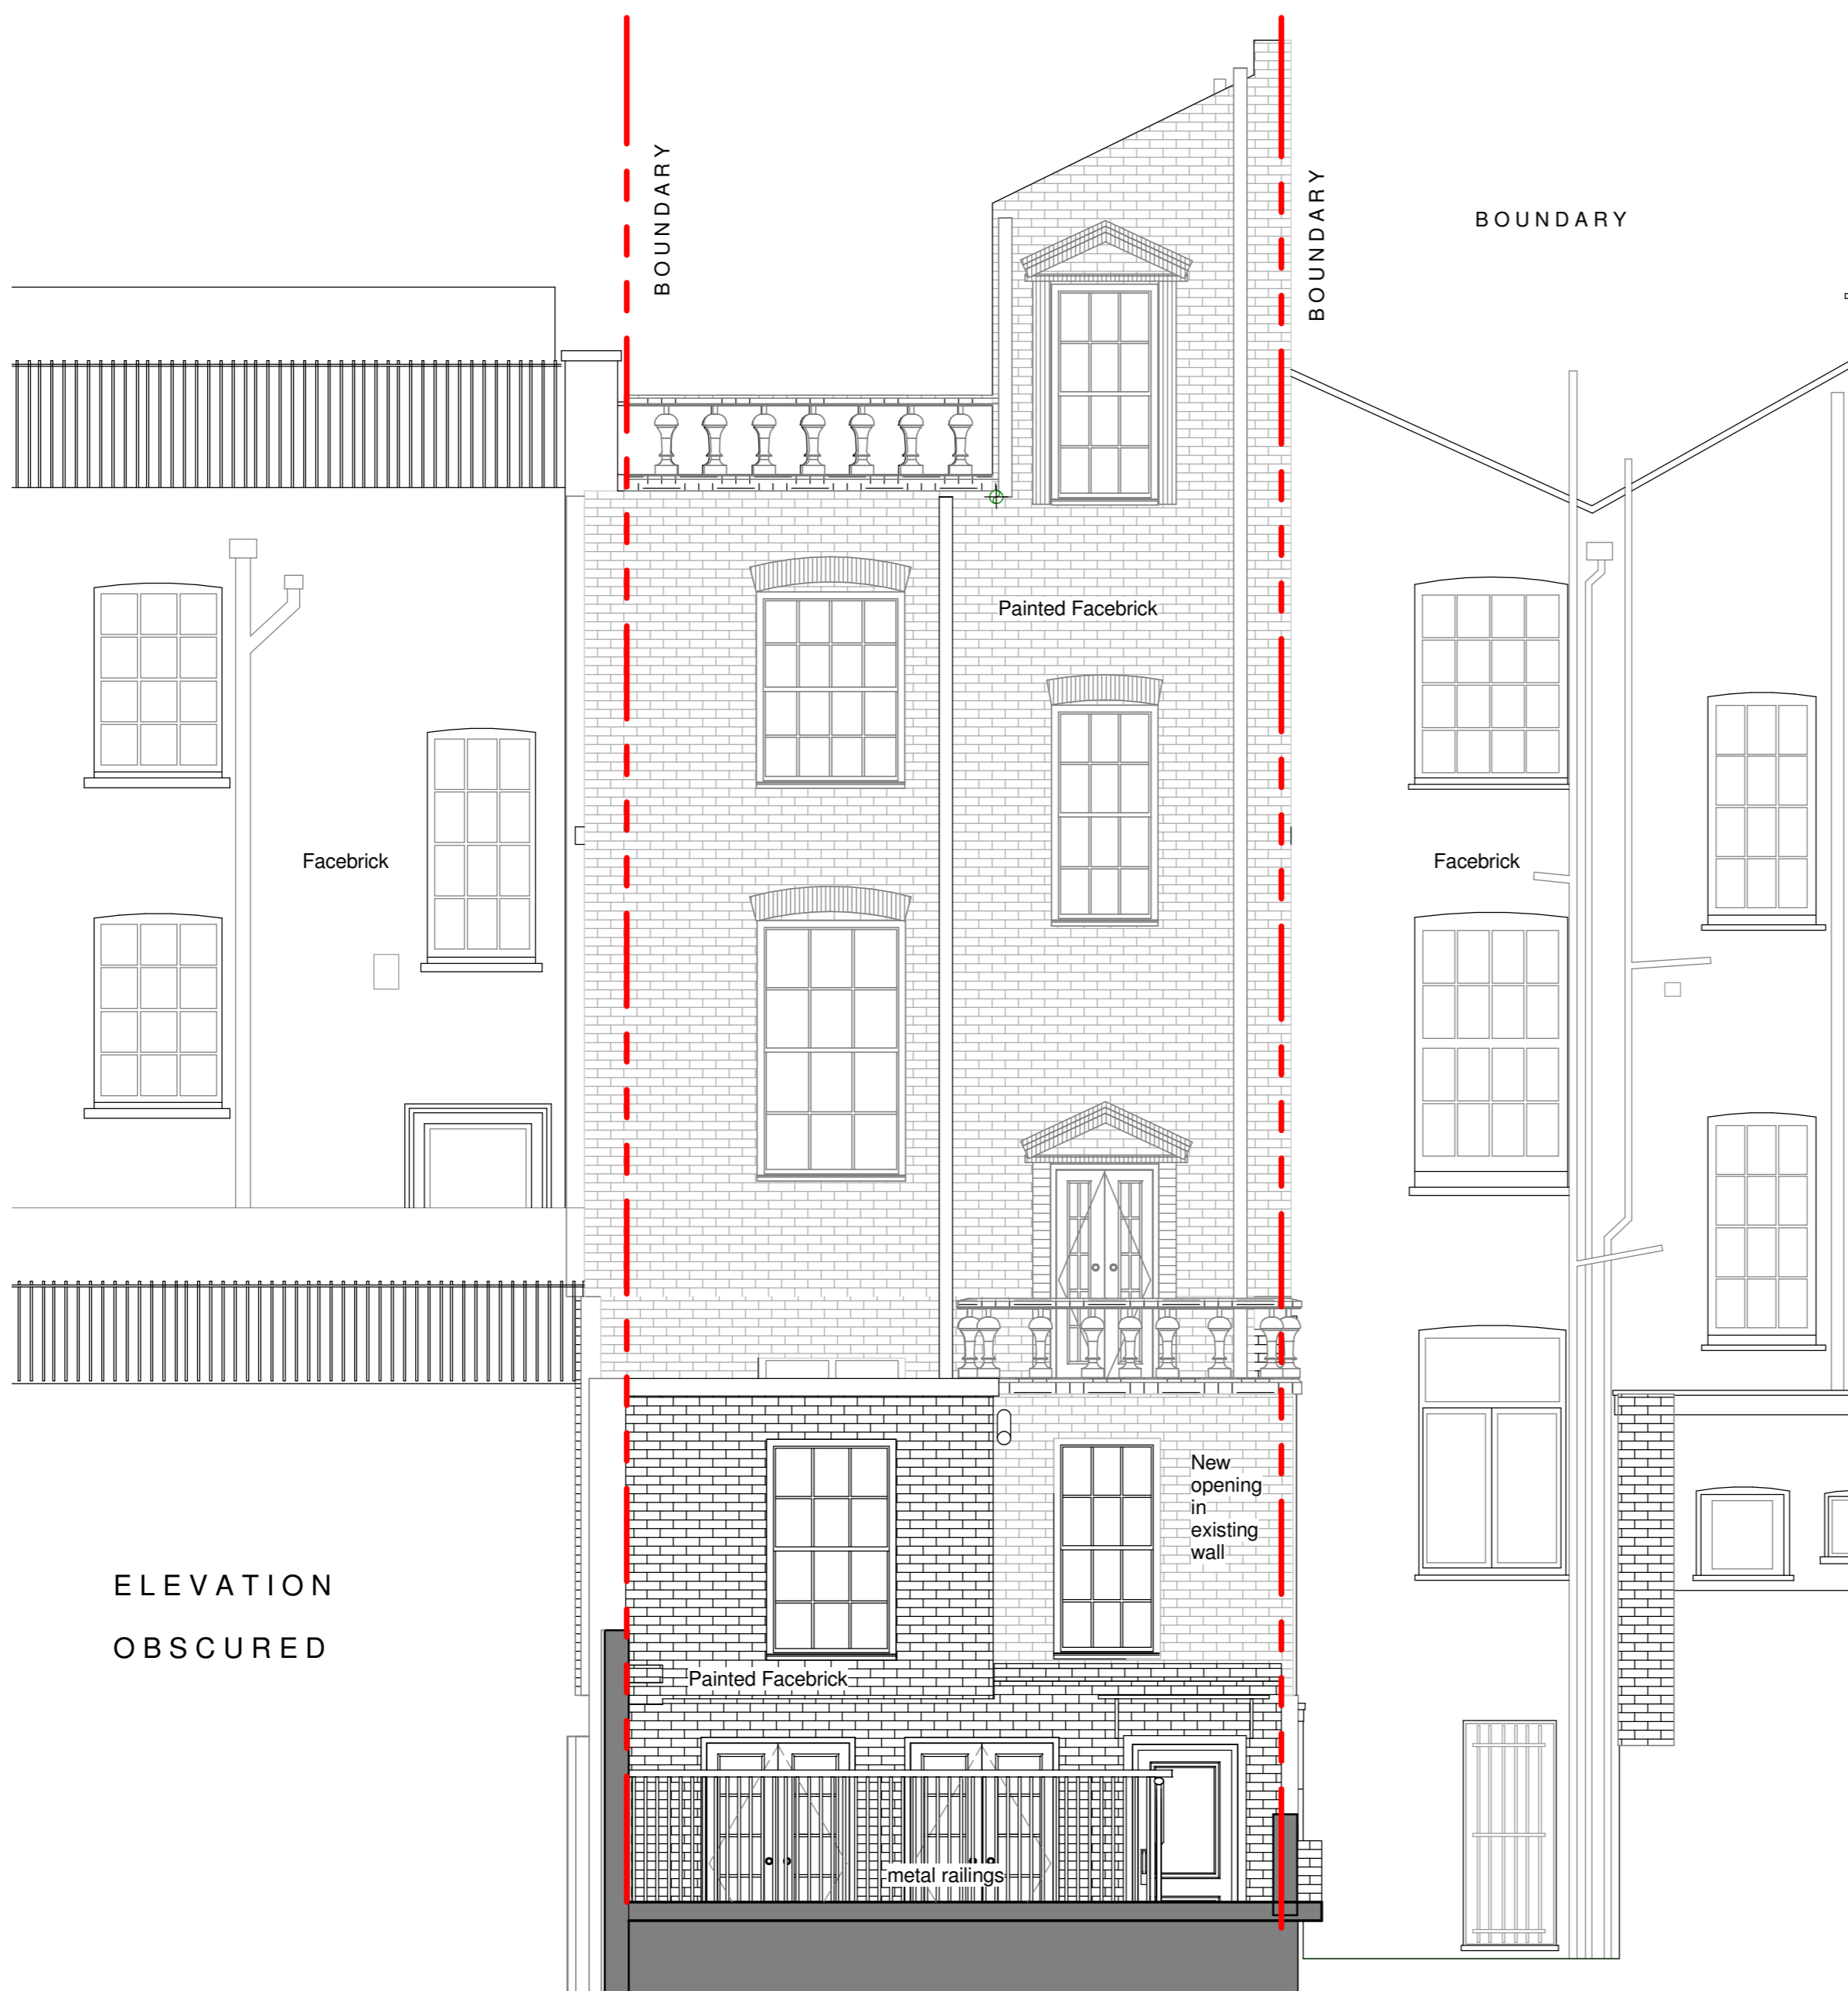

2 Proposed Rear Elevation
1 : 50

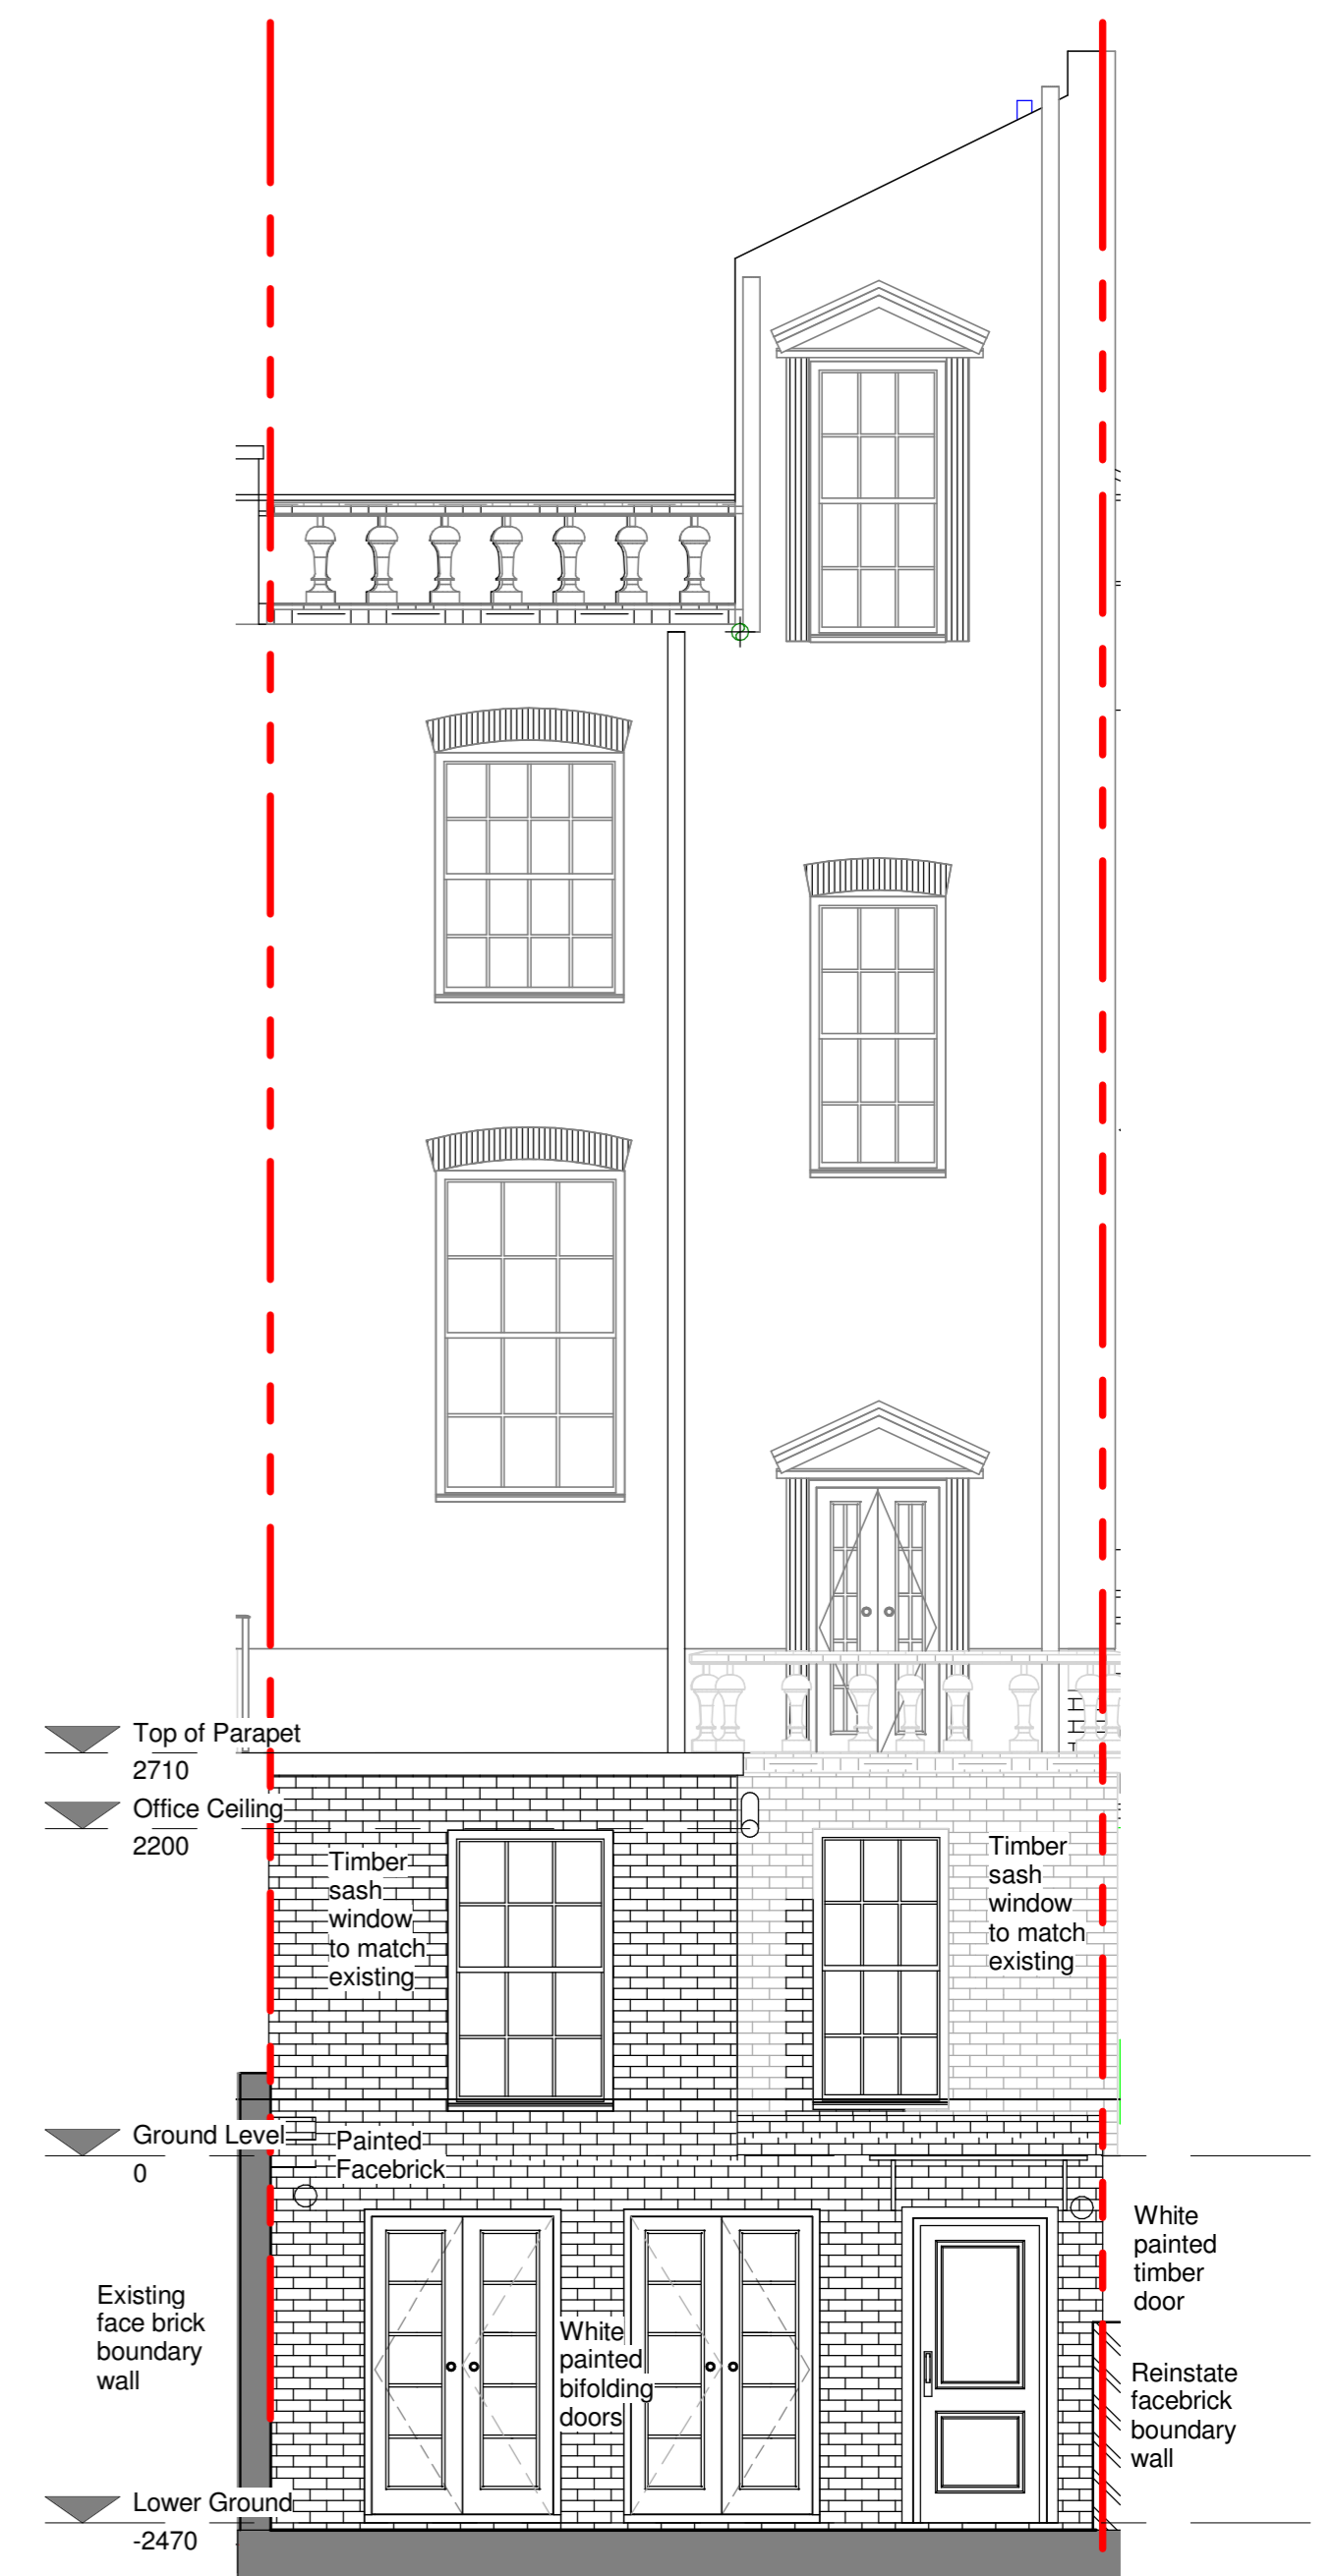

4 Section through Rear Elevation
1 : 50

