



01 EXISTING SHORT SECTION

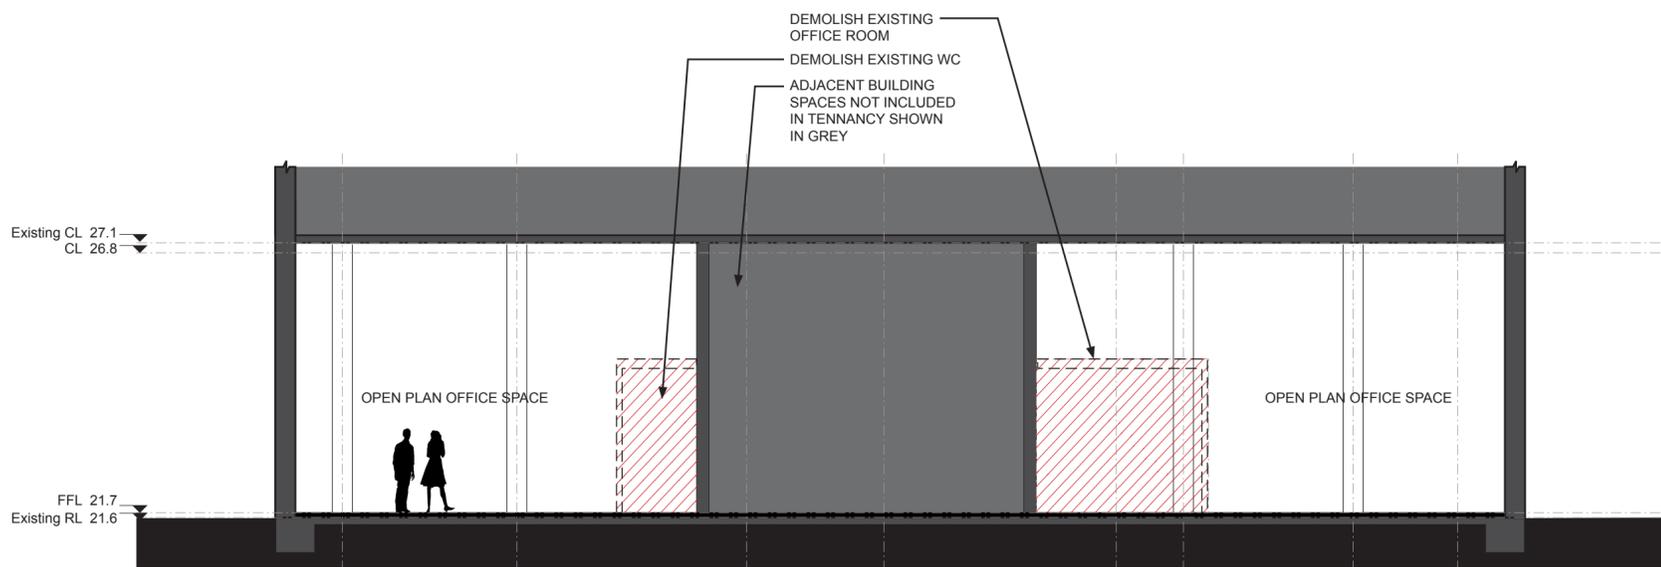

02 PROPOSED SHORT SECTION



03 EXISTING LONG SECTION

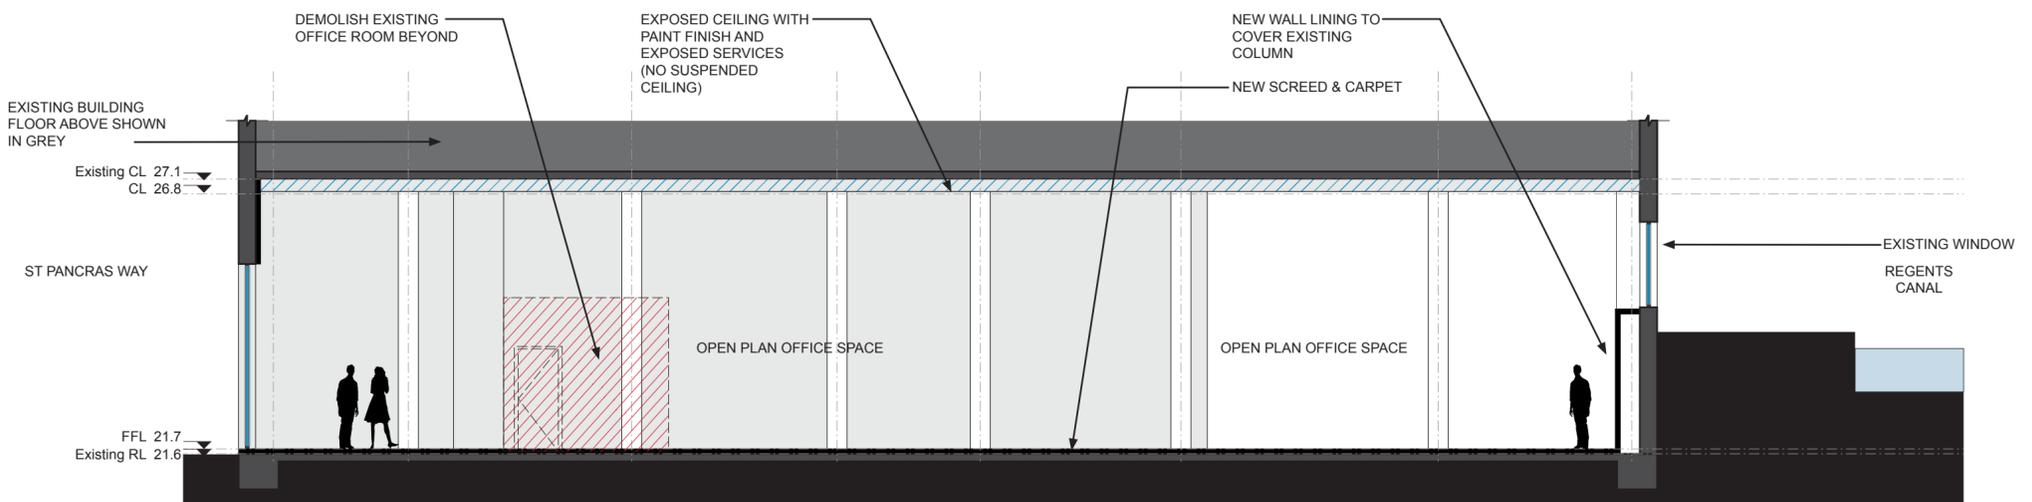

04 PROPOSED LONG SECTION