


NOTES  
 DO NOT SCALE DIMENSIONS OFF THIS DRAWING  
 CHECK ALL DIMENSIONS ON SITE BEFORE FABRICATION  
 REPORT ALL ERRORS OR OMISSIONS TO SPRUNT LIMITED  
 ANY DISCREPANCY TO BE VERIFIED WITH SPRUNT LIMITED BEFORE  
 PROCEEDING WITH THE WORKS  
 THIS DRAWING IS PROTECTED UNDER COPYRIGHT AND  
 SHALL NOT BE REPRODUCED IN PART OR WHOLE WITHOUT PRIOR  
 EXPRESSED PERMISSION OF SPRUNT LIMITED


CDM 2015  
 ALL CURRENT DRAWINGS AND SPECIFICATIONS FOR THE  
 PROJECT MUST BE READ IN CONJUNCTION WITH THE  
 DESIGNER'S HAZARD AND ENVIRONMENT ASSESSMENT  
 RECORD

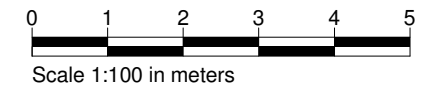

GROSS INTERNAL AREA (G.I.A.)

Flat 4 - 2B4P: 87.75 m<sup>2</sup> / 944.53 sq ft  
 (maisonette)

- - - Site Boundary Line

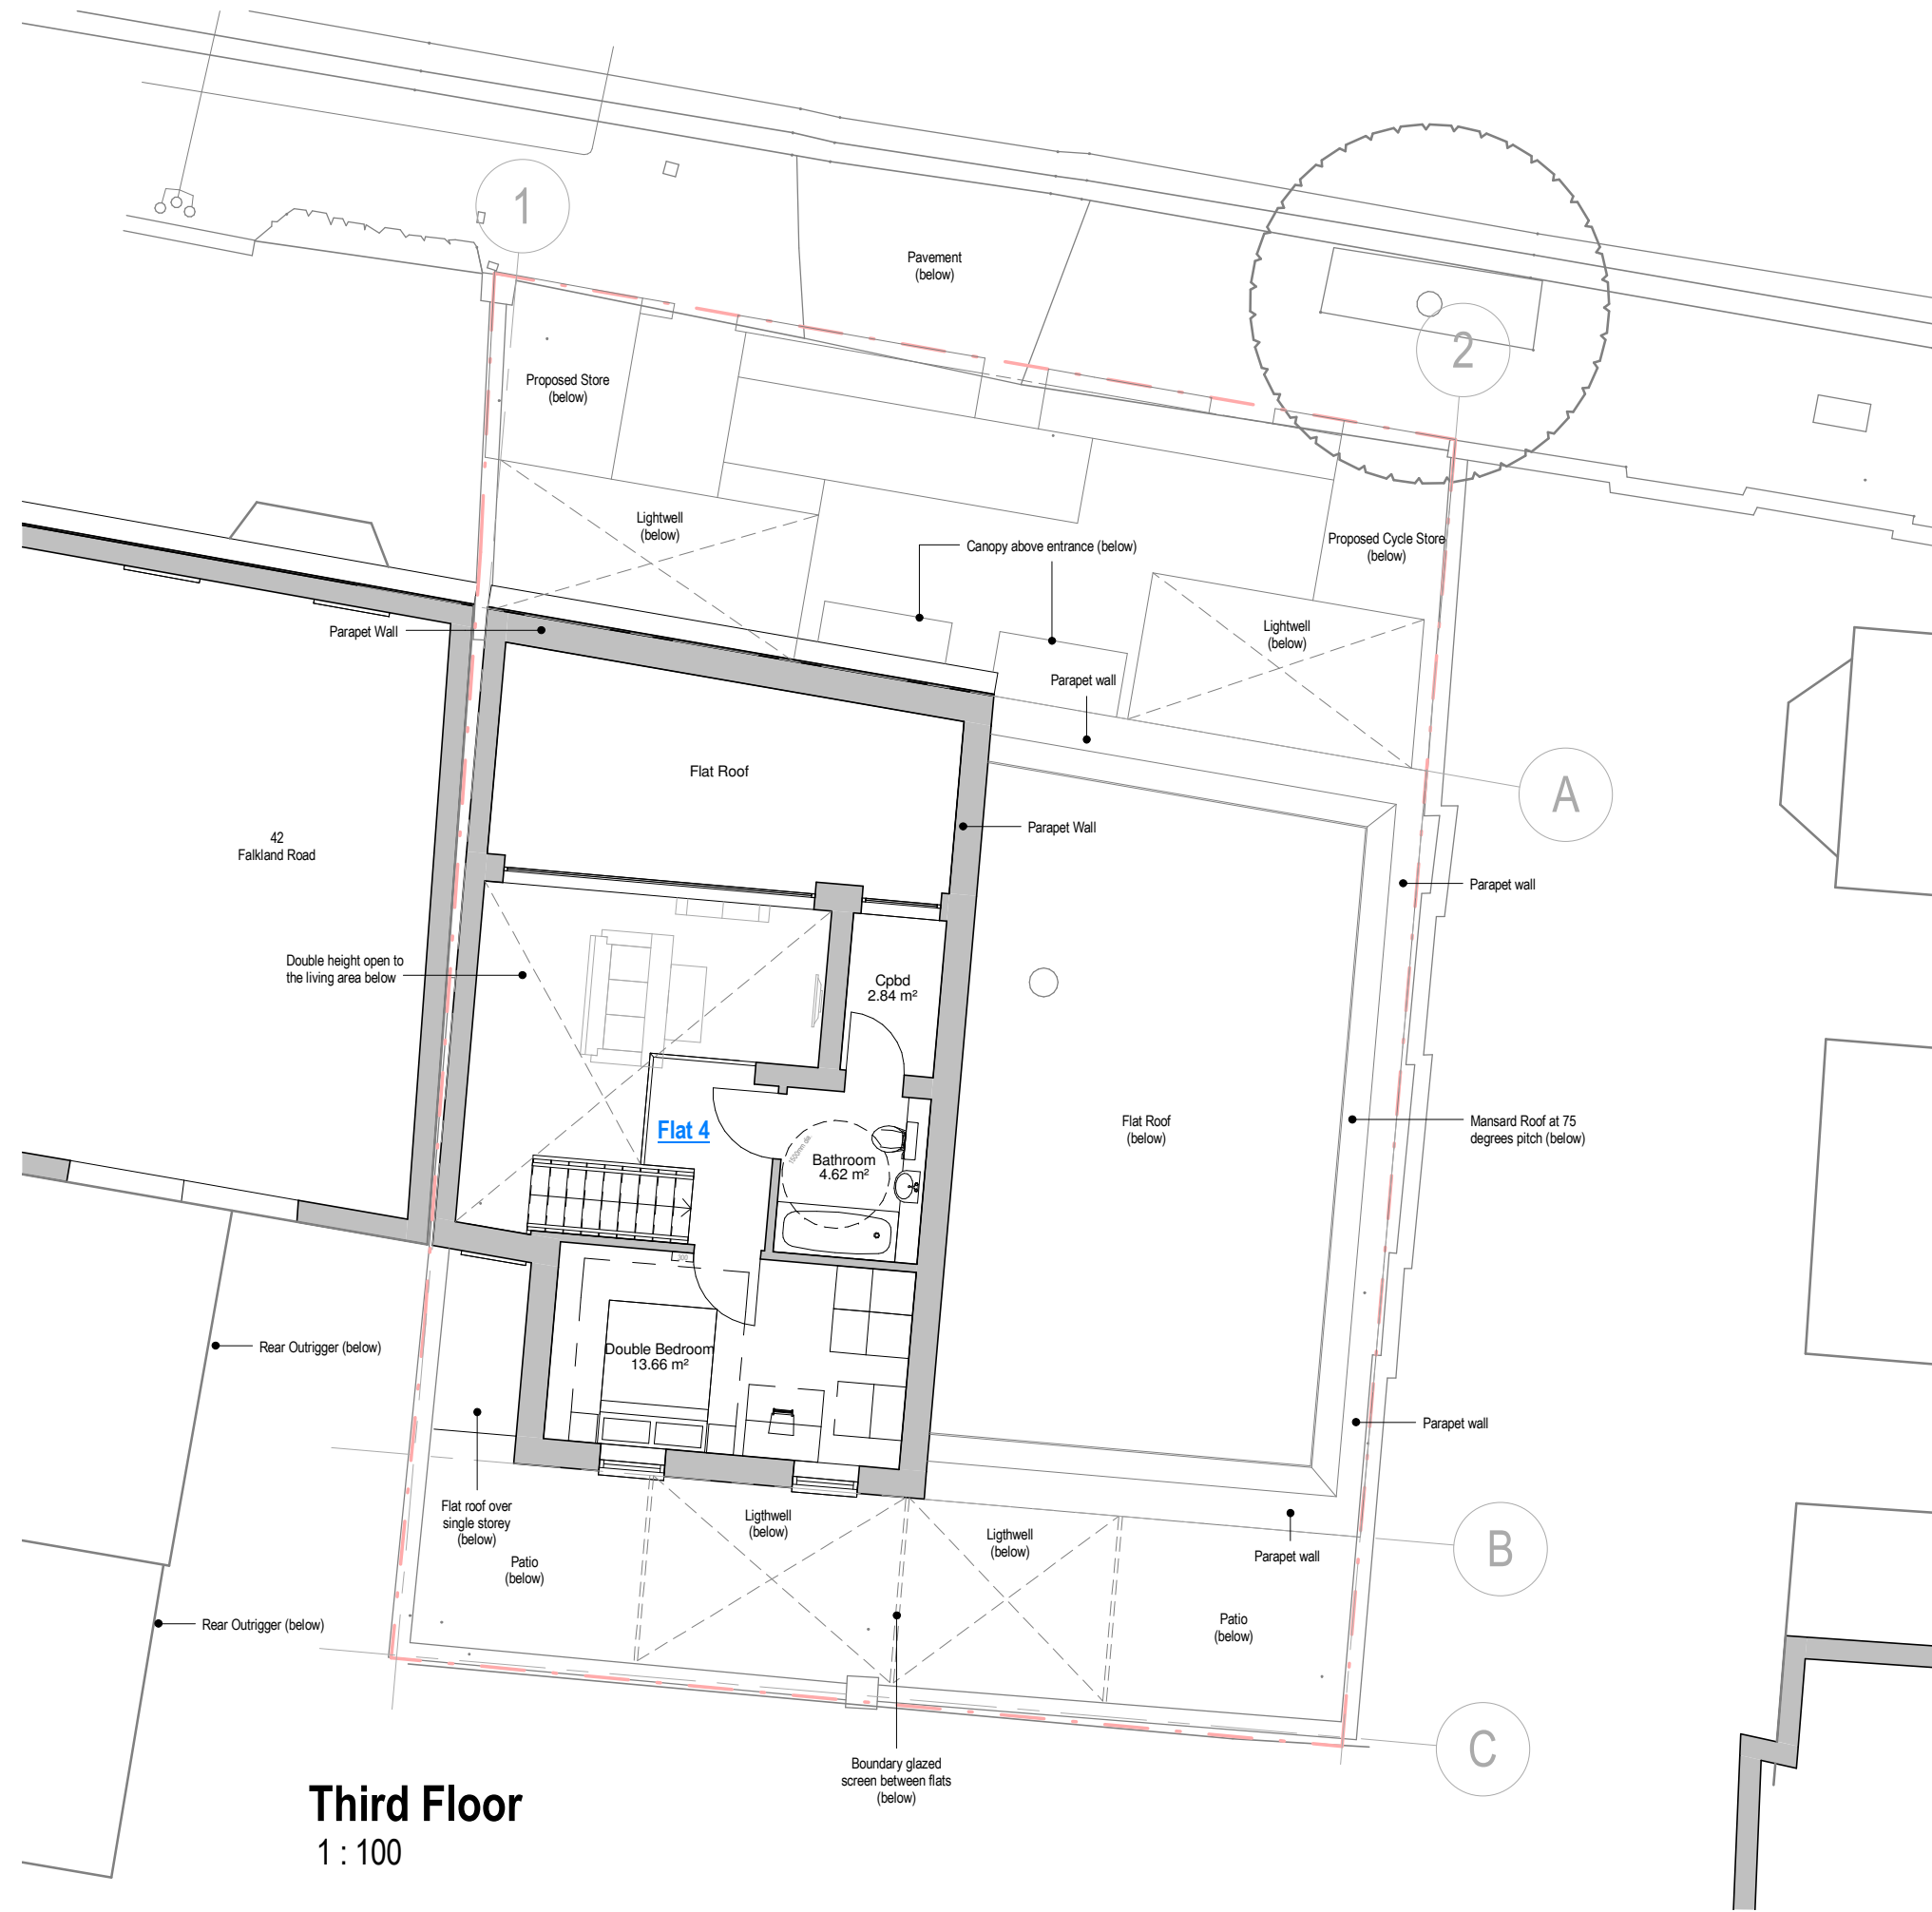

**Third Floor**  
 1 : 100

REV	BY	DATE	DESCRIPTION
3_3	LB	21.11.16	Finalised NM Application
3_2	LB	15.11.16	For NMA Application
3_1	LB	09.11.16	First Issue

STATUS

**Stage 3**

CONTRACTOR  
**GOLDSMITH**

PROJECT  
**12516 - FALKLAND ROAD**

CLIENT  
**Soul Space 2**

DRAWING TITLE  
**Third Floor GA**

DRAWING NO & REVISION  
**12516-SPR-XX-AR-15-05-3\_3**

DATE CREATED	DATE AMENDED	SCALE
16.09.16	21.11.16	1 : 100@A3

DRAWN BY	AMENDED BY	CHECKED
LB	LB	JK

First Floor, 20 Northdown Street  
 London N1 9BG

T +44 (0)20 7833 3555  
 F +44 (0)20 7837 0296  
 www.sprunt.net



ver 3.8r