

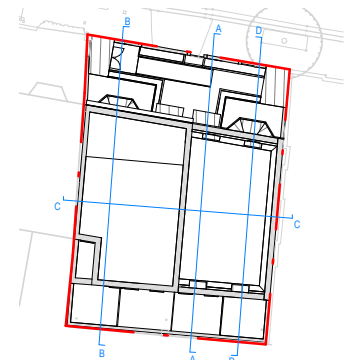


NOTES
 DO NOT SCALE DIMENSIONS OFF THIS DRAWING
 CHECK ALL DIMENSIONS ON SITE BEFORE FABRICATION
 REPORT ALL ERRORS OR OMISSIONS TO SPRUNT LIMITED
 ANY DISCREPANCY TO BE VERIFIED WITH SPRUNT LIMITED BEFORE
 PROCEEDING WITH THE WORKS
 THIS DRAWING IS PROTECTED UNDER COPYRIGHT AND
 SHALL NOT BE REPRODUCED IN PART OR WHOLE WITHOUT PRIOR
 EXPRESSED PERMISSION OF SPRUNT LIMITED

CDM 2015
 ALL CURRENT DRAWINGS AND SPECIFICATIONS FOR THE
 PROJECT MUST BE READ IN CONJUNCTION WITH THE
 DESIGNER'S HAZARD AND ENVIRONMENT ASSESSMENT
 RECORD

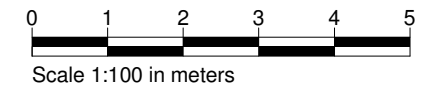

Section Key Plan
 Scale 1:500

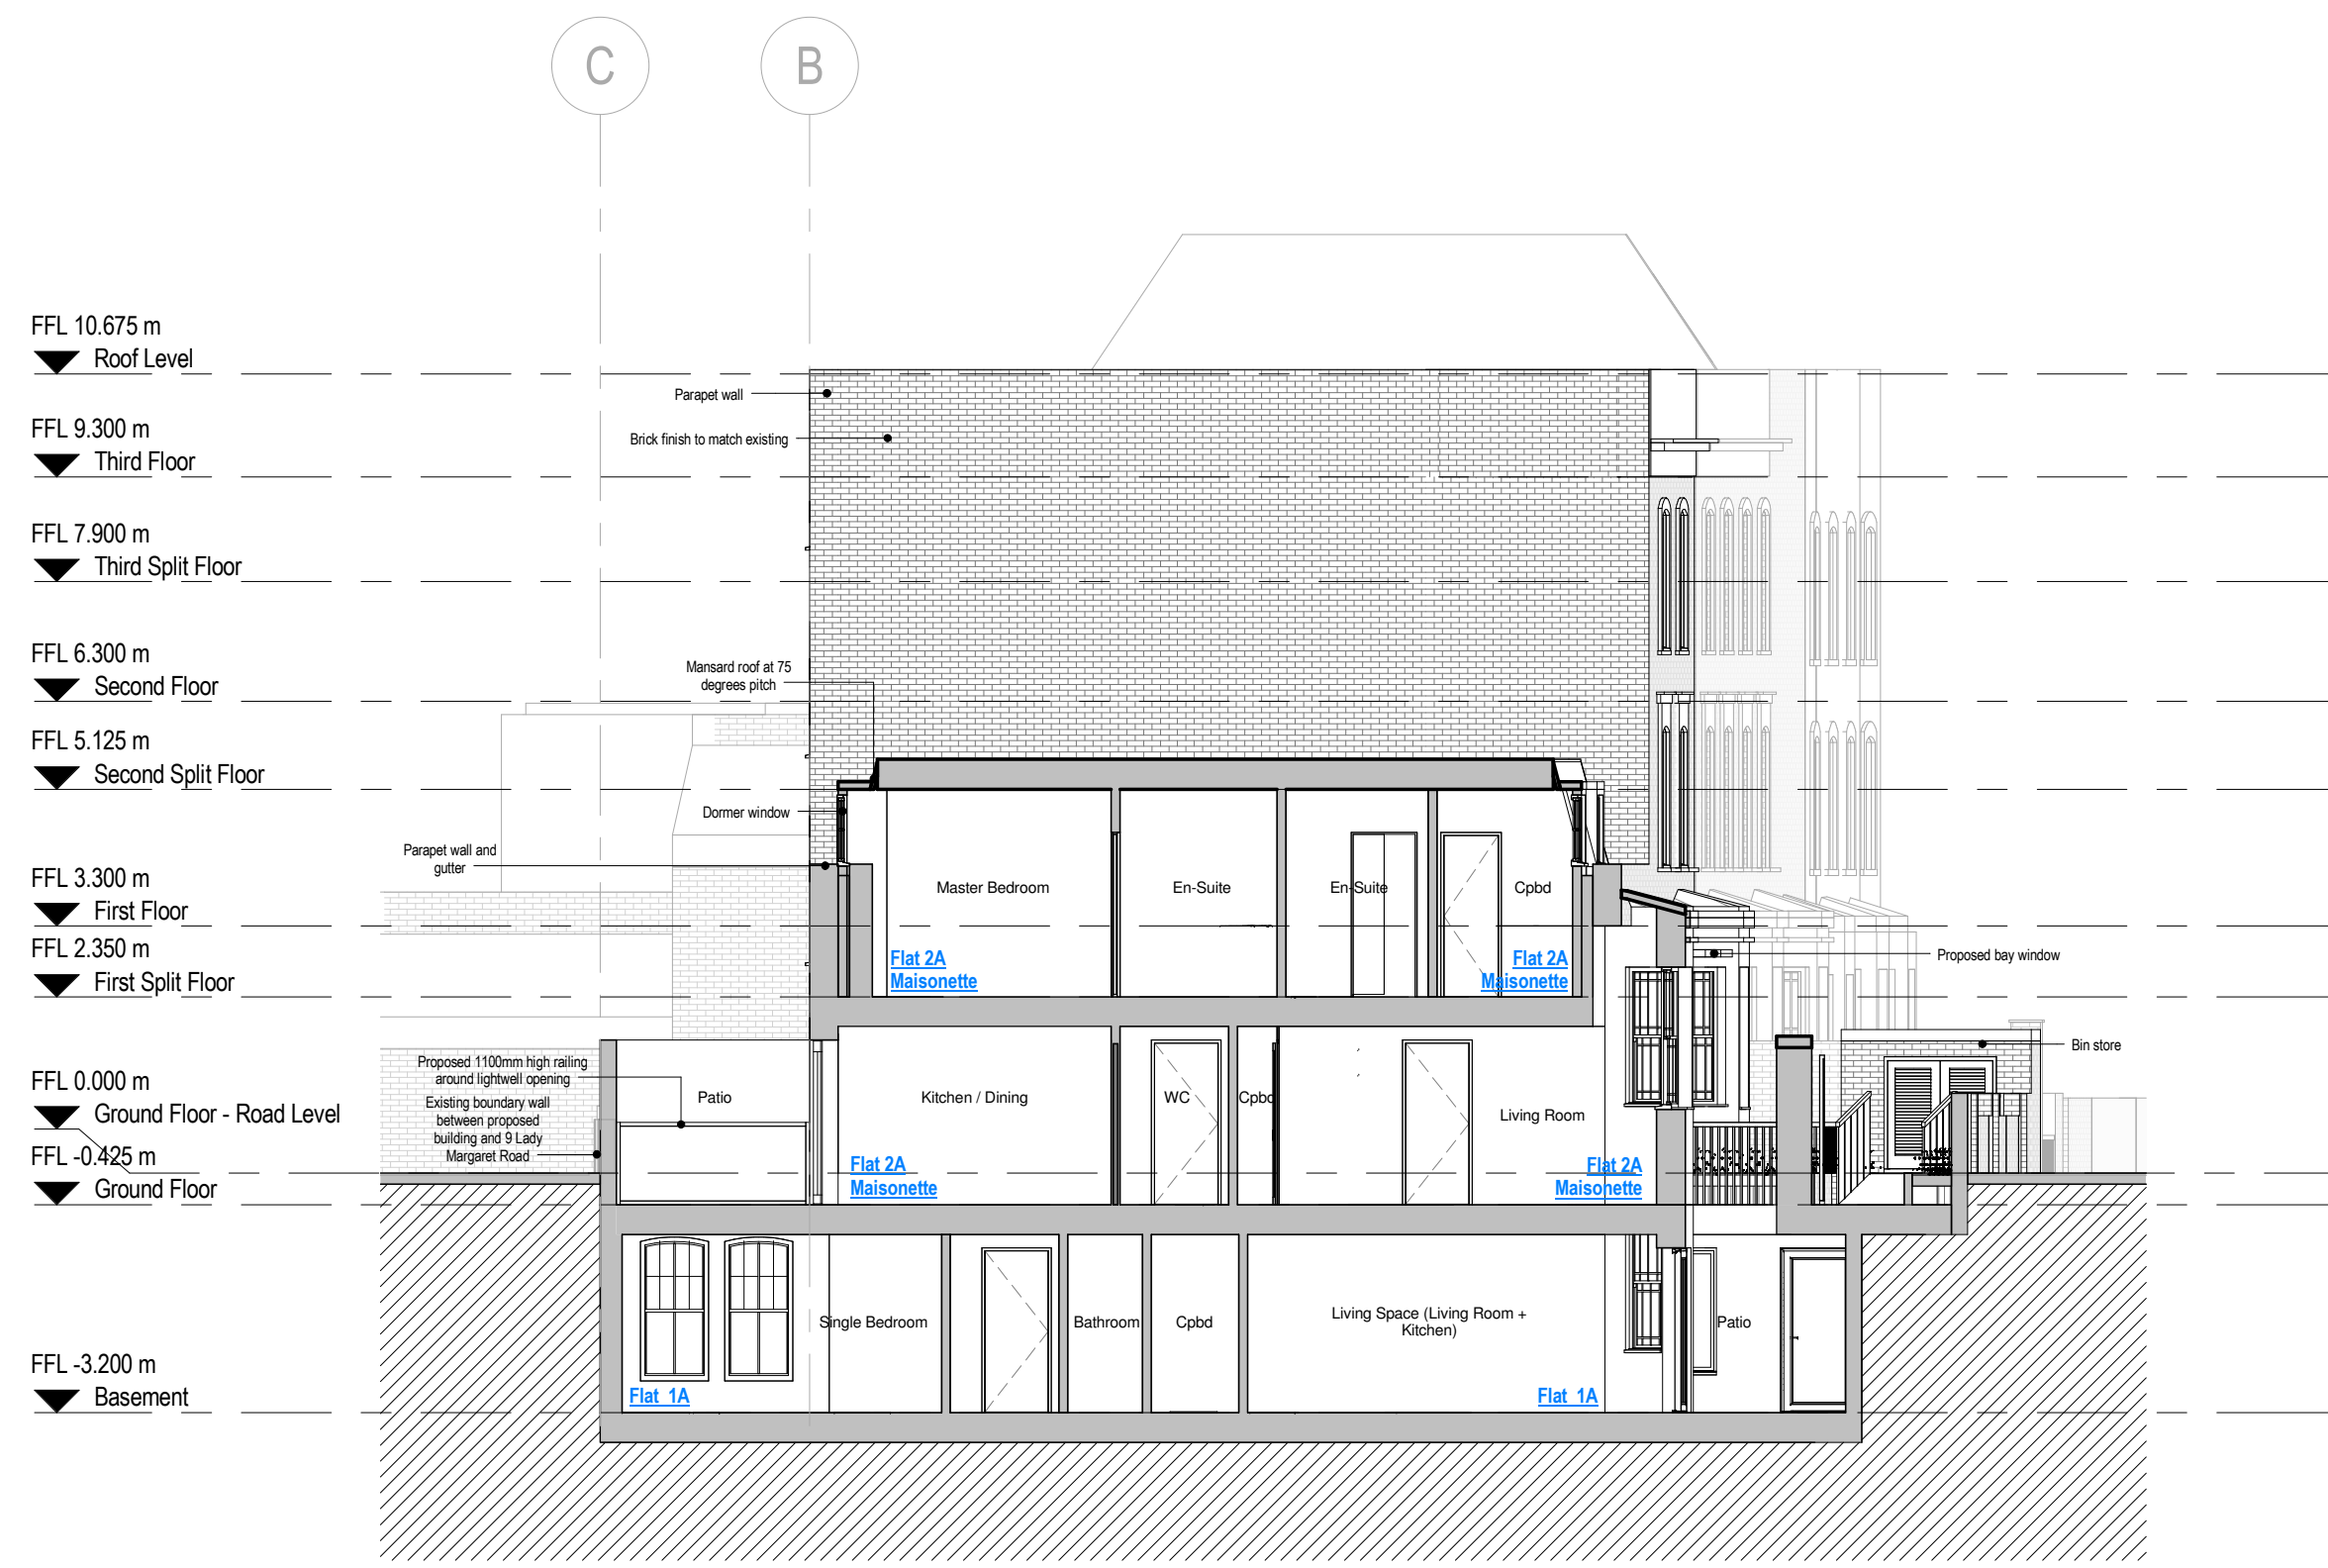

Section DD
 1 : 100

3_2	LB	21.11.16	Finalised NM Application
3_1	LB	15.11.16	For NMA Application
STATUS			
Stage 3			
CONTRACTOR			
GOLDSMITH			
PROJECT			
12516 - FALKLAND ROAD			
CLIENT			
Soul Space 2			
DRAWING TITLE			
Section DD			
DATE CREATED	DATE AMENDED	SCALE	
20.09.16	21.11.16	As indicated	@A3
DRAWN BY	AMENDED BY	CHECKED	
LB	LB	JK	
DRAWING NO & REVISION			
12516-SPR-XX-AR-20-04-3_2			
First Floor, 20 Northdown Street London N1 9BG			
T +44 (0)20 7833 3555 F +44 (0)20 7837 0296 www.sprunt.net			

