



Do not scale off this drawing.

All indicated dimensions to be checked and verified on site by the Main Contractor before commencement of any fabrication drawings or work whatsoever on site.

Report all discrepancies to the Architect immediately. This drawing is to be read in conjunction with all the related Architect's and Structural Engineer's drawings, details and all relevant information.

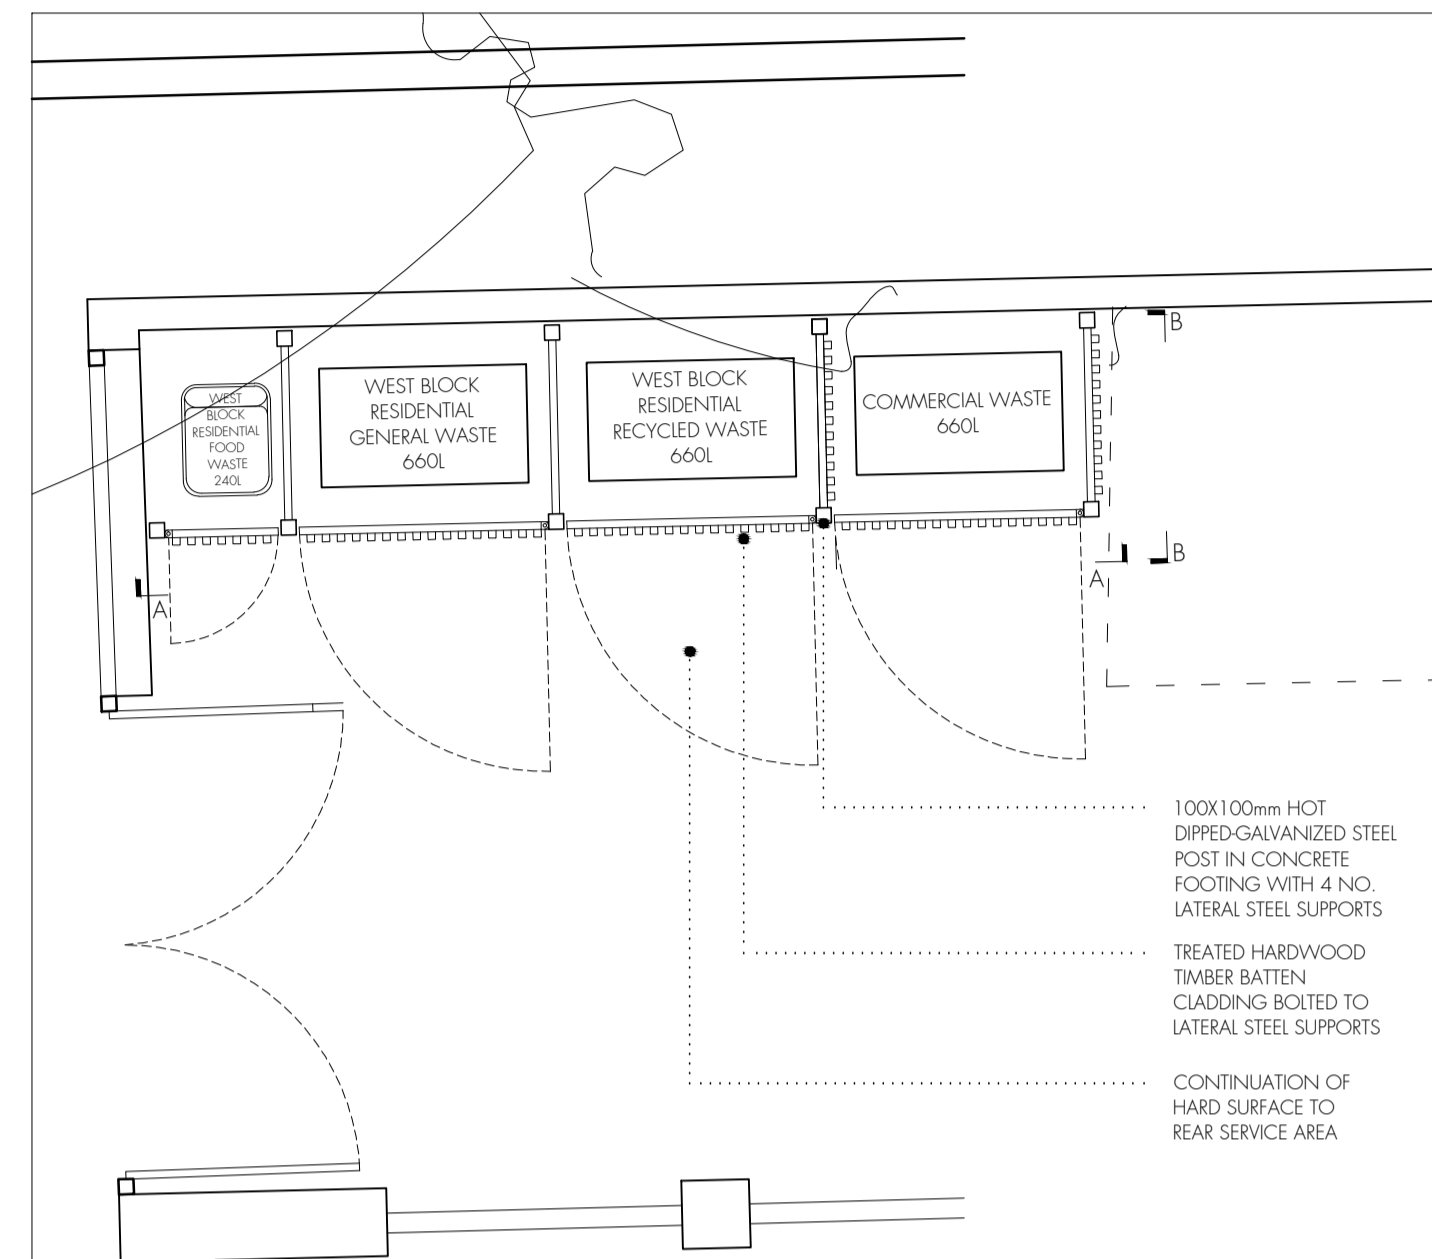


WEST BLOCK WASTE STORAGE PLAN

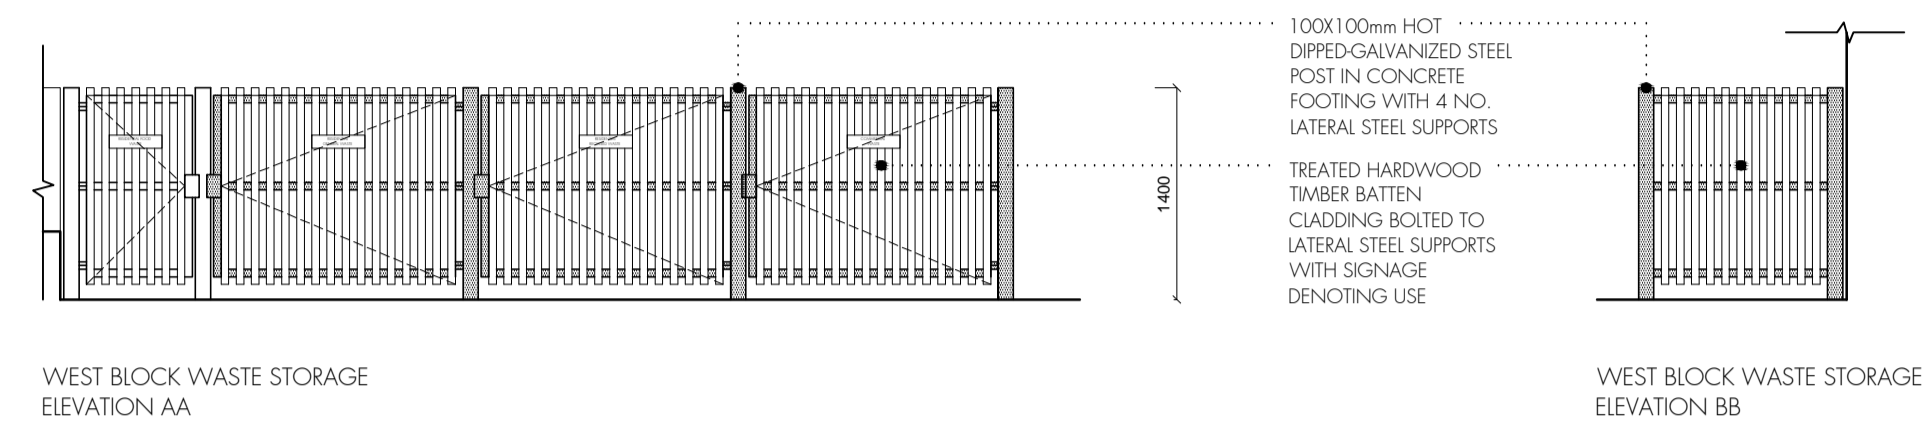


WEST BLOCK WASTE STORAGE ELEVATION AA


WEST BLOCK WASTE STORAGE ELEVATION BB

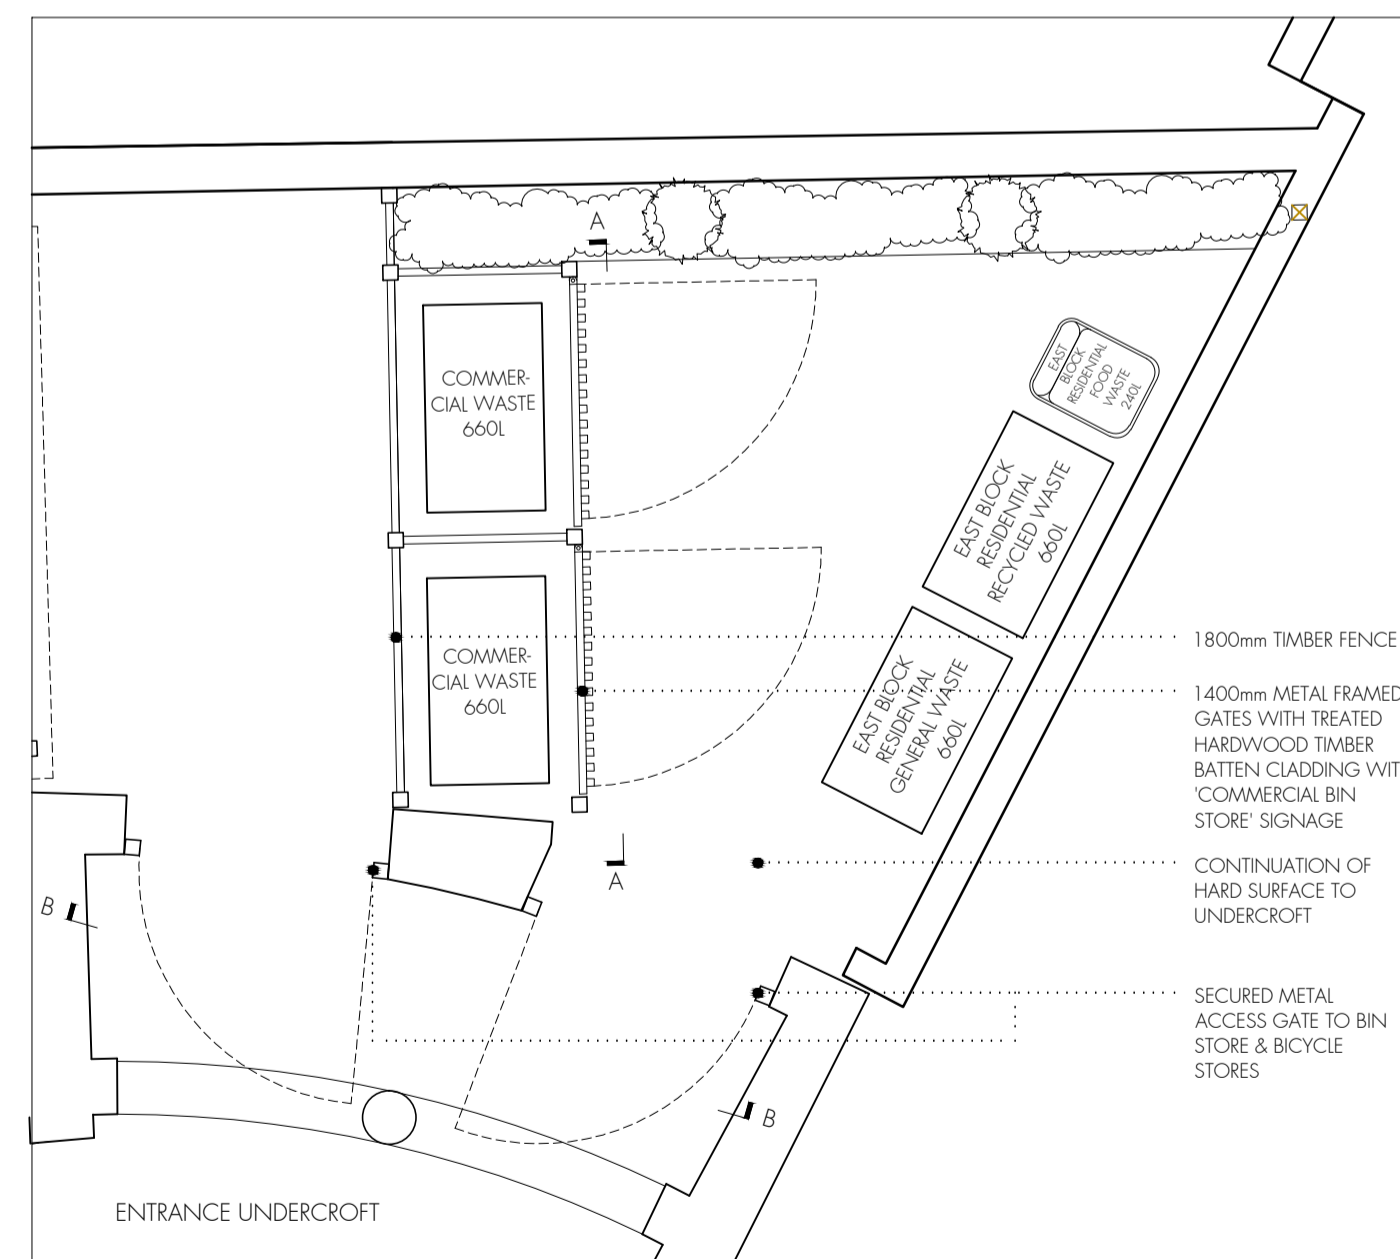

EAST BLOCK WASTE STORAGE PLAN

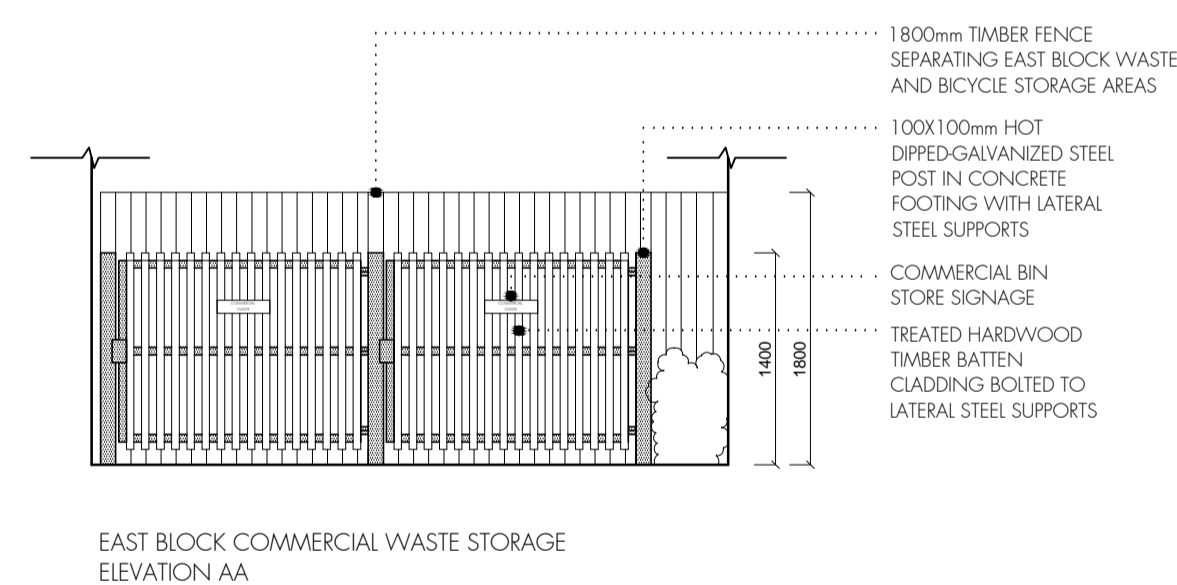

EAST BLOCK COMMERCIAL WASTE STORAGE ELEVATION AA

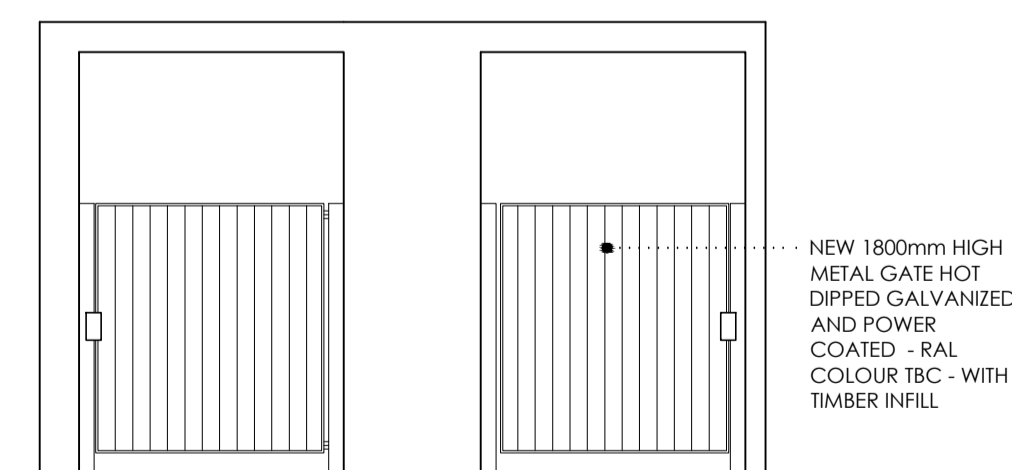

EAST BLOCK BICYCLE & WASTE STORAGE GATES ELEVATION BB

rev.	rev. date	rev. description
B	22.11.2016	TIMBER INFILL TO GATES

tasou
associates architects + structural engineers

4 Arwell Street, London, EC1R 1UG
T:020 7713 7070 F:020 7713 7071 E:tasou@tasou.co.uk

project
Swain's Lane
London
N6 6QX

drwg title
Proposed Waste Storage

date	drwg no.	rev.
November 2016	DC.03	B
scale @ A1	job no.	
1:50	1658	