




NOTE
This drawing is copyright. Do not scale off dimensions. All dimensions are to be checked on site by contractor. Contractor to report any dimensional discrepancies, errors or omissions prior to commencing on site.

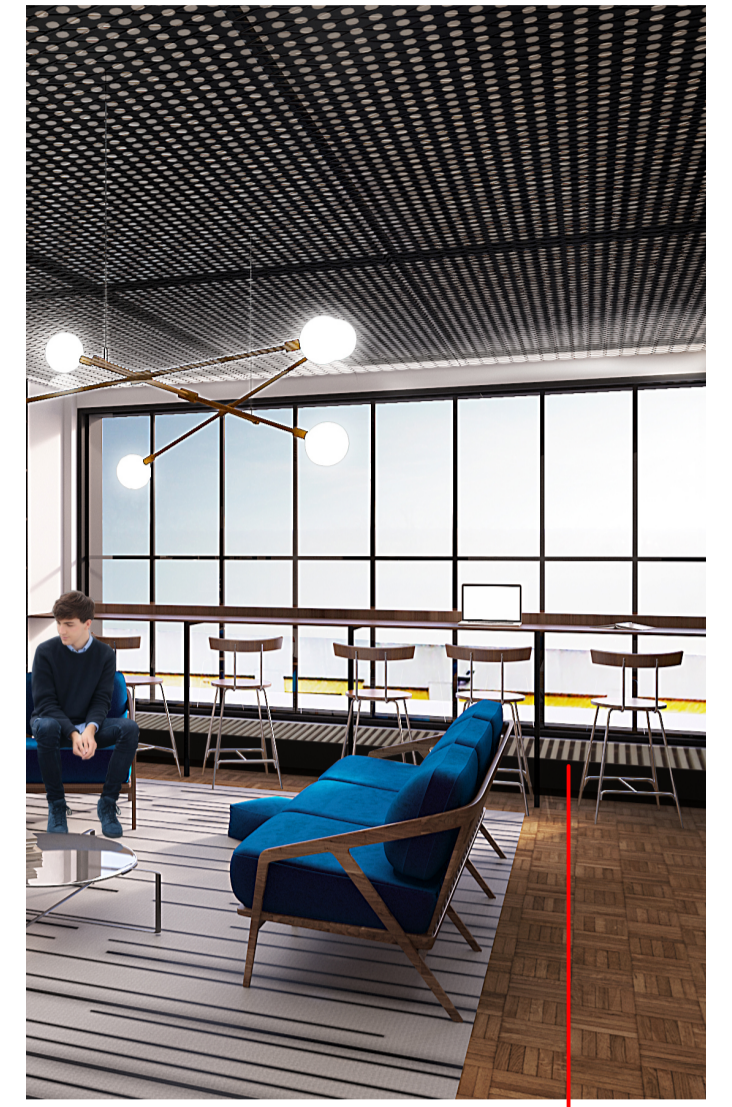

Trench heating remains visible where still in place below touch down bench which is built carefully around

Please note the library may differ between floors

I			
H			
G			
F			
E			
D			
C			
B	24.10.16	Trench heating shown in section/ visual	LW
A	29.09.16	Issue for tender	AB
REV	DATE	DETAILS	BY

CLIENT SIGNATURE
CLIENT

Bauer Media Group

PROJECT

Academic House Refurbishment

DRAWING TITLE

Library Typical


STATUS

Tender

DATE	SCALE		
29.09.16	1:20@A1		
JOB NO.	TYPE	DRAWING NO.	REVISION
1608	AA	206	B

spacelab

18 Wenlock Road London N1 7TA
+44 (0)20 7033 3450 www.spacelab.co.uk

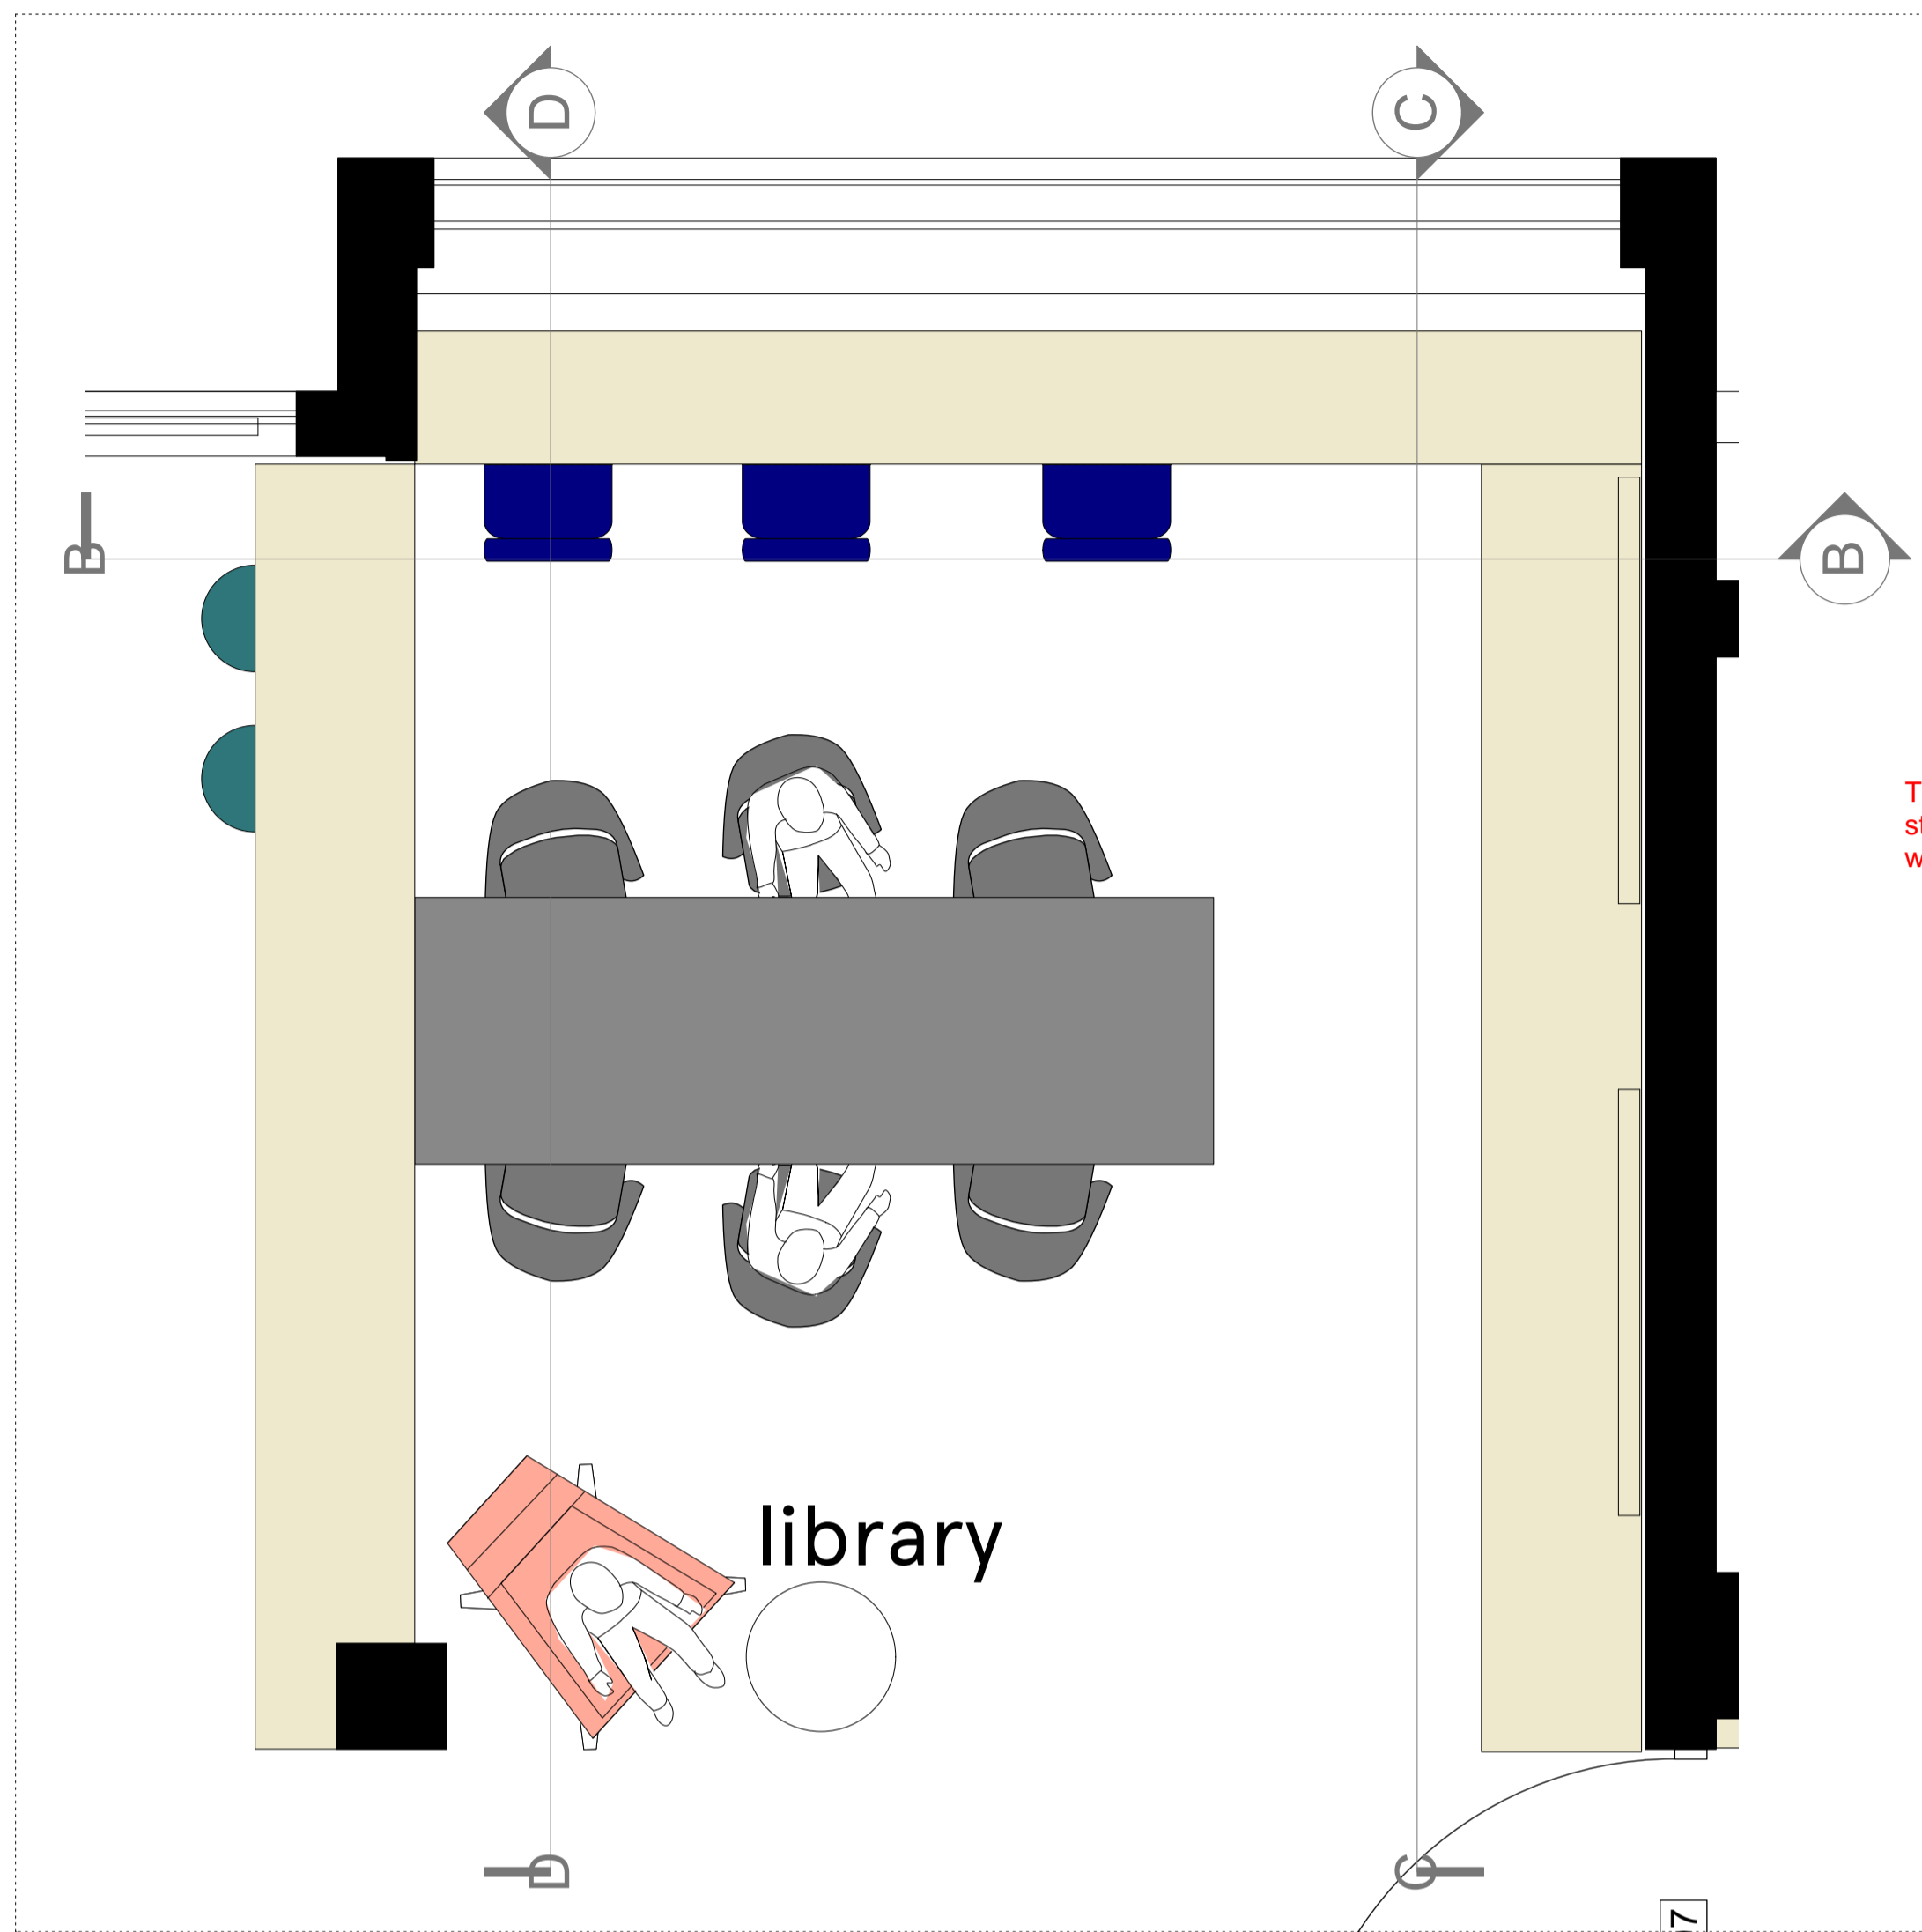


A Plan
1:20@A1

Refer to DT_300-312 for storage unit details

Refer to DT_326 for storage unit details

Trench heating remains visible where still in place below touch down bench which is built carefully around



C Section CC
1:20@A1

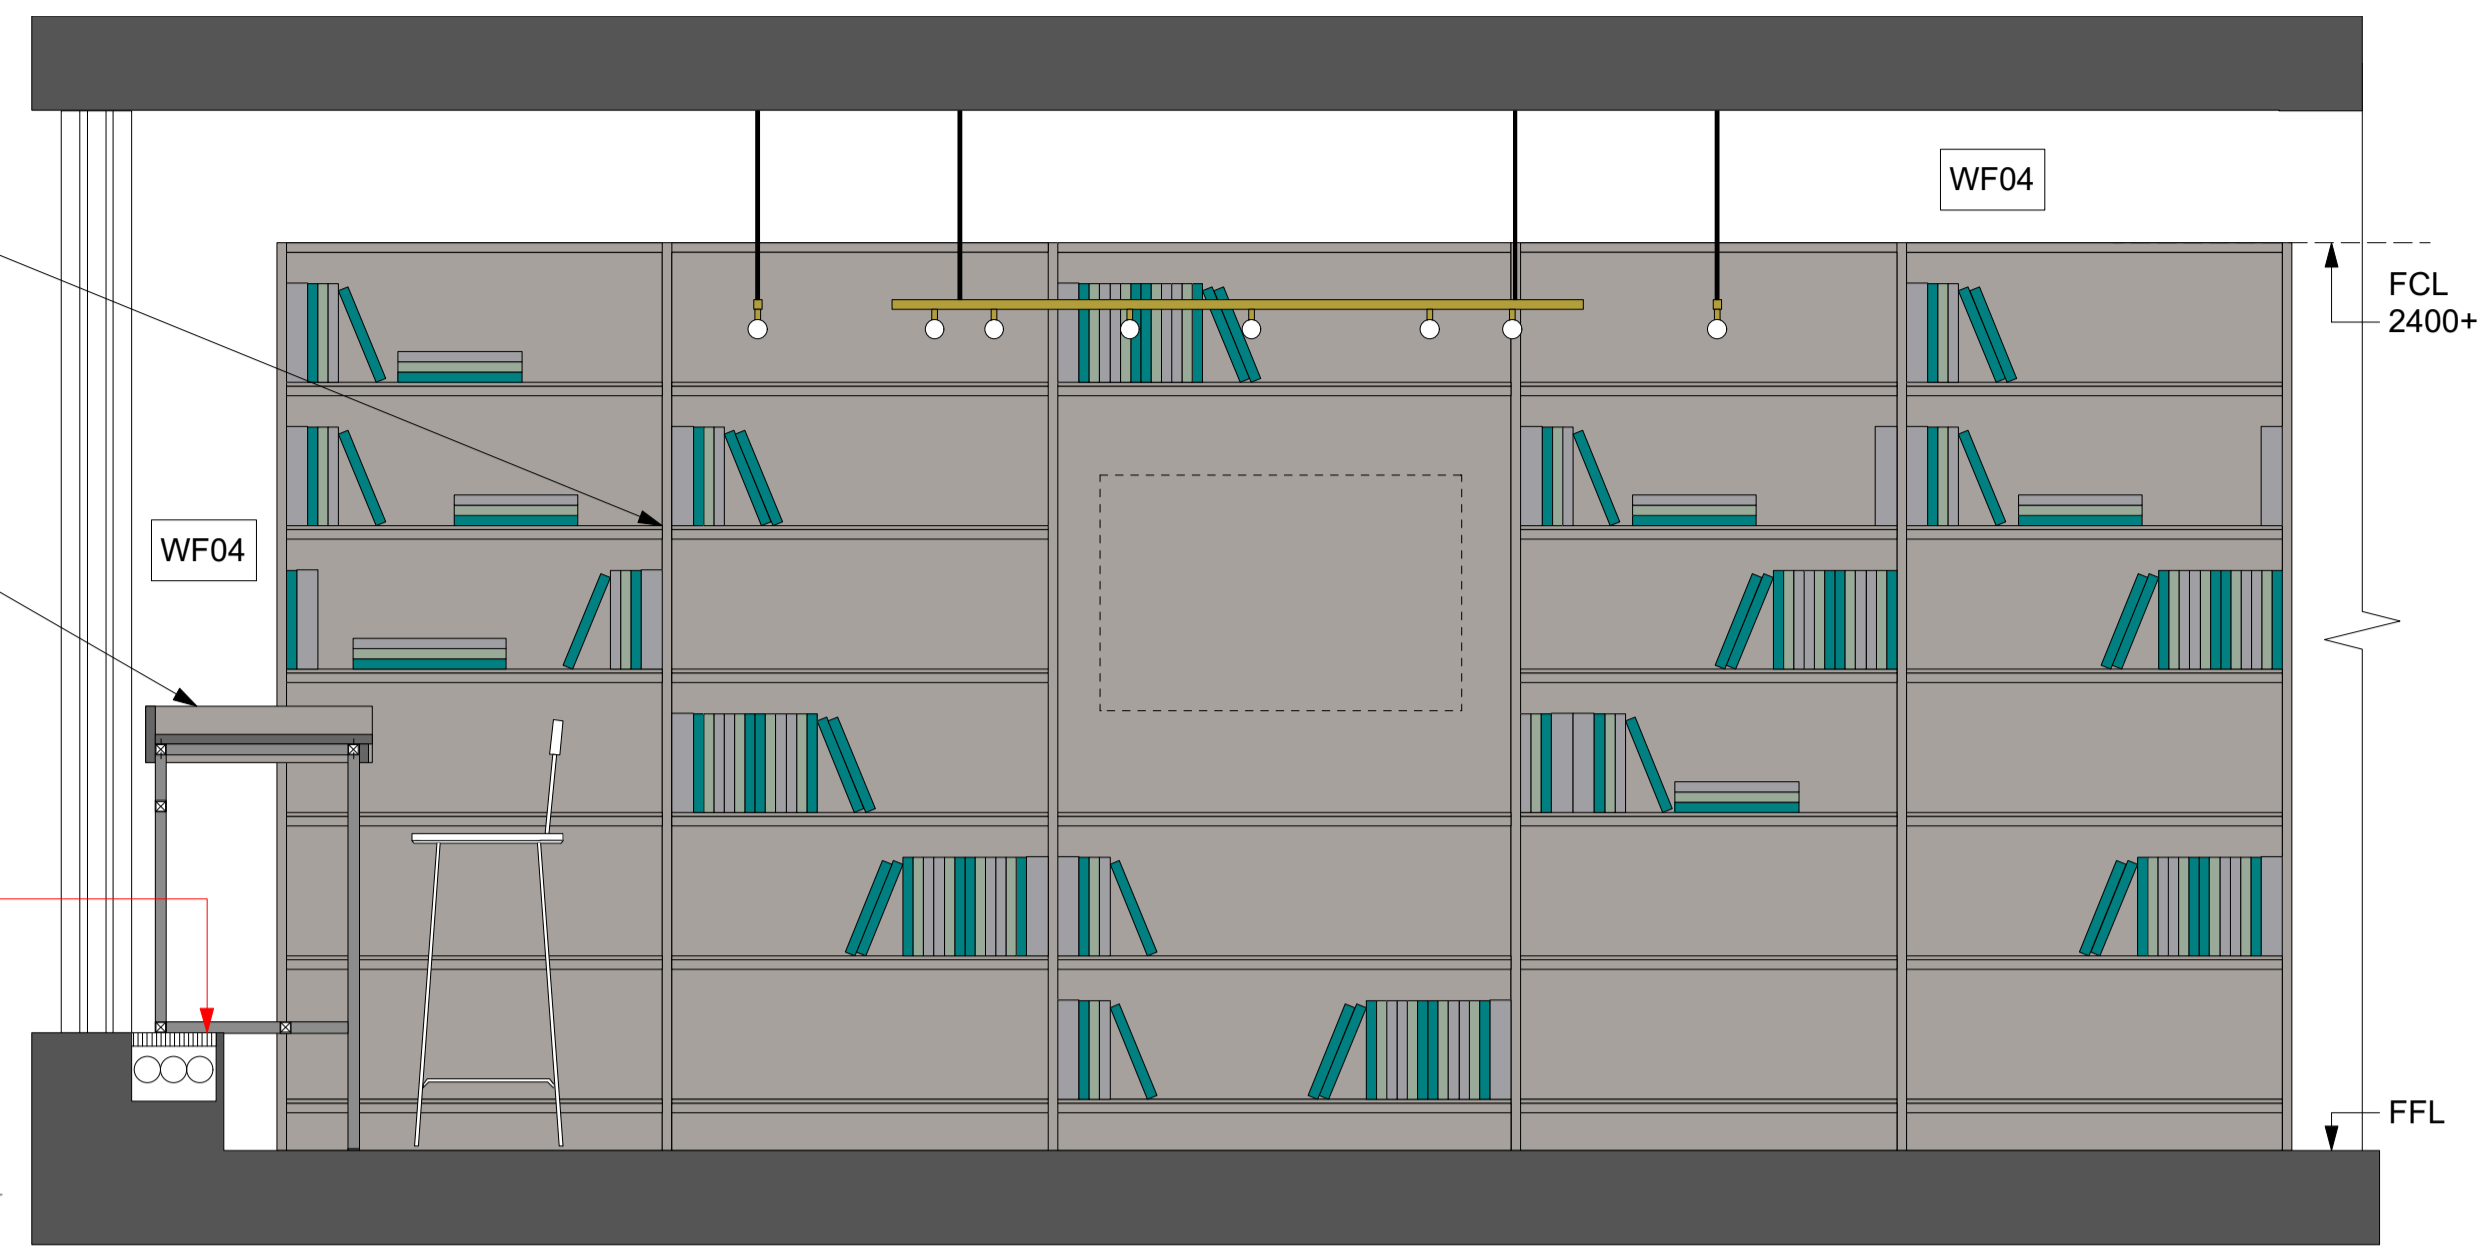

Refer to DT_300-312 for storage unit details

Refer to DT_326 for storage unit details

D Section DD Option 1
1:20@A1

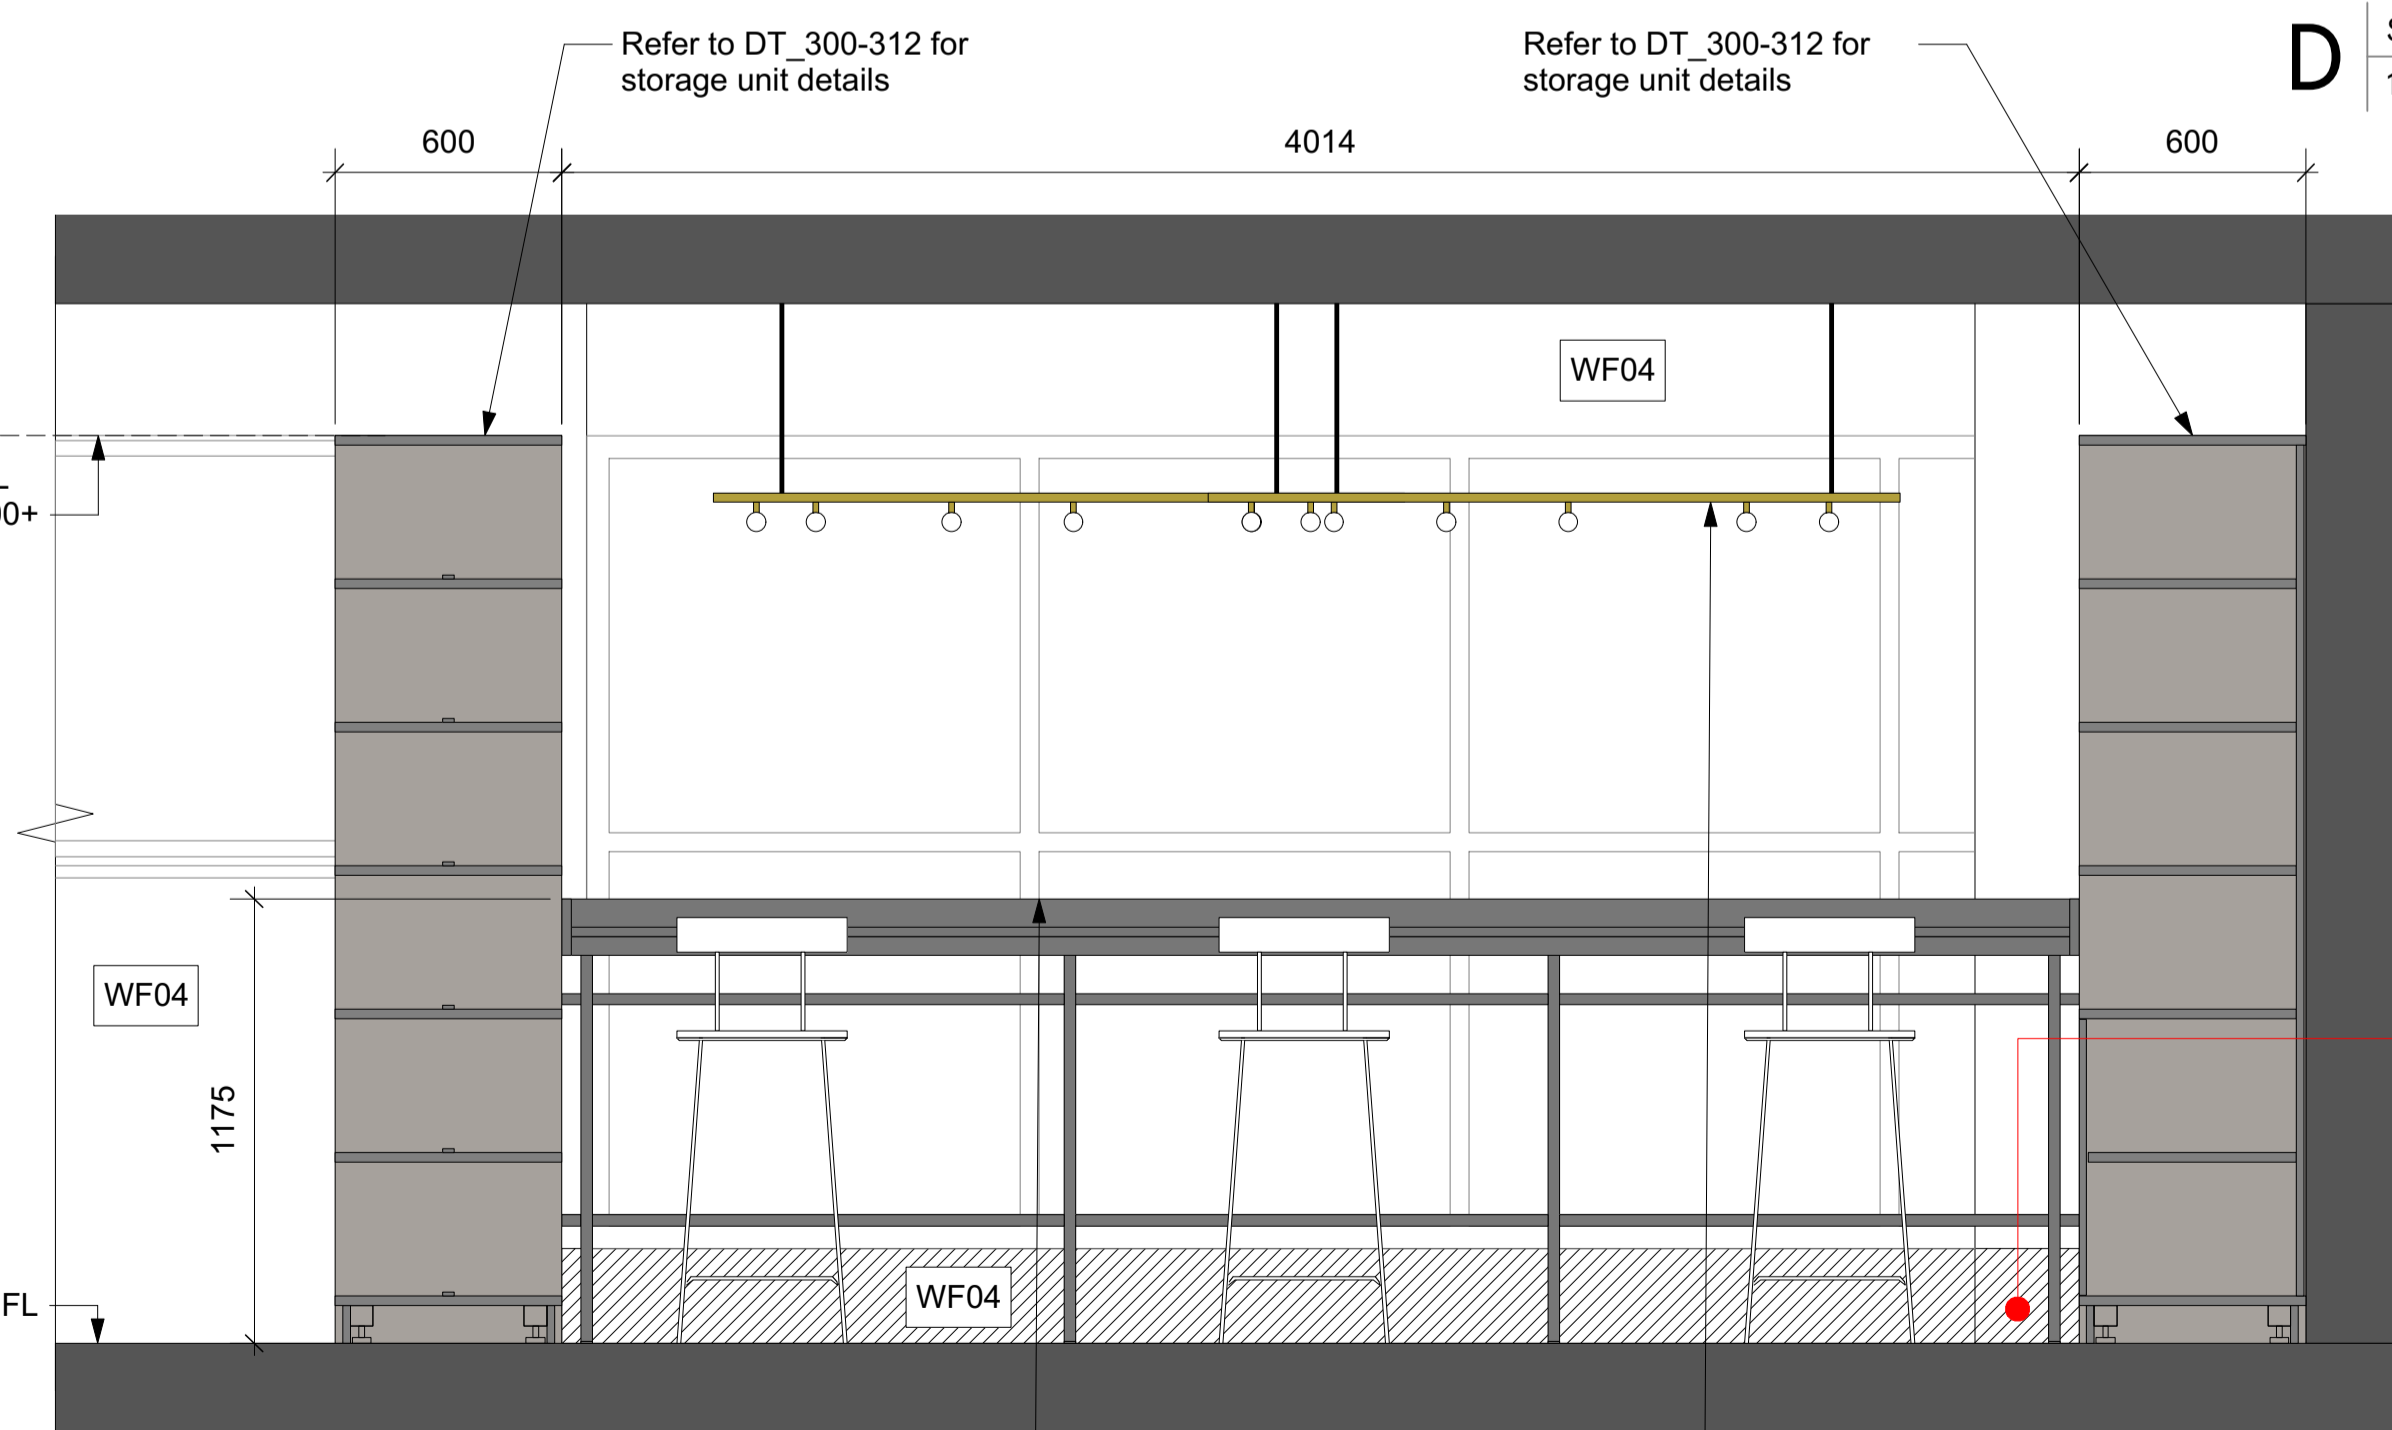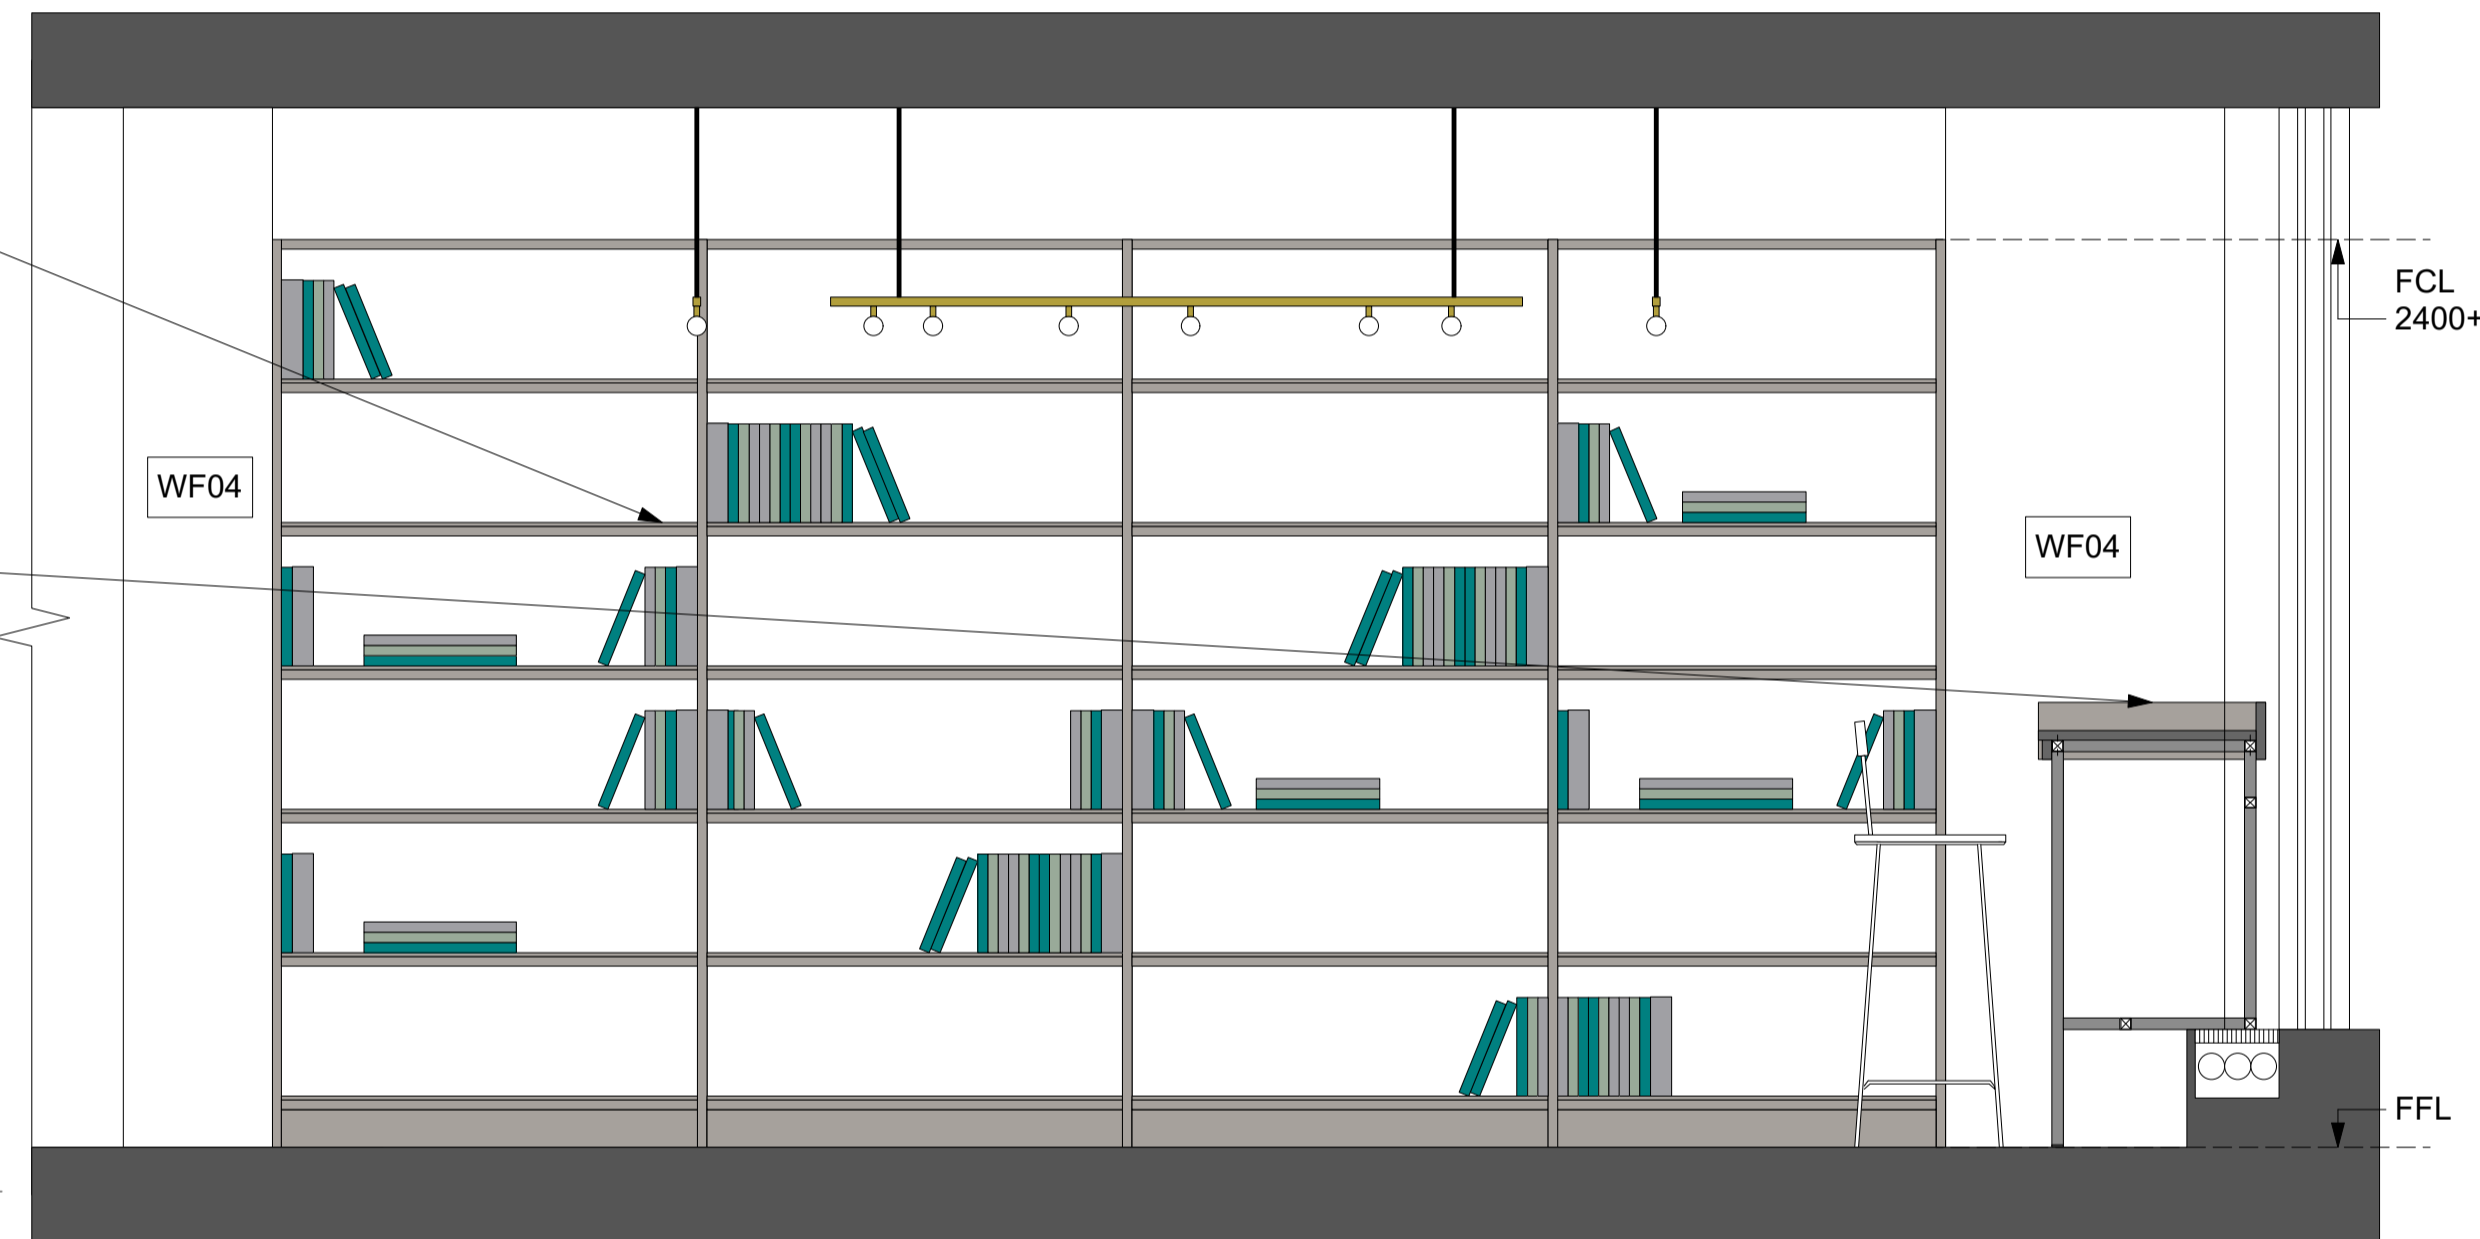

B Section BB
1:20@A1

Refer to DT_326 for desk details

Lambert et Fils Dot Line Suspension light

Refer to DT_300-312 for storage unit details

Refer to DT_326 for storage unit details

Trench heating remains visible where still in place below touch down bench which is built carefully around

E Section DD Option 2
1:20@A1

