





NOTE
This drawing is copyright. Do not scale off dimensions. All dimensions are to be checked on site by contractor. Contractor to report any dimensional discrepancies, errors or omissions prior to commencing on site.


NOTE.
FOR WALL FINISH DETAILS SEE DWG. 1608-DT-320.
FLOOR TRANSITION DETAILS SEE 1608-DT-322

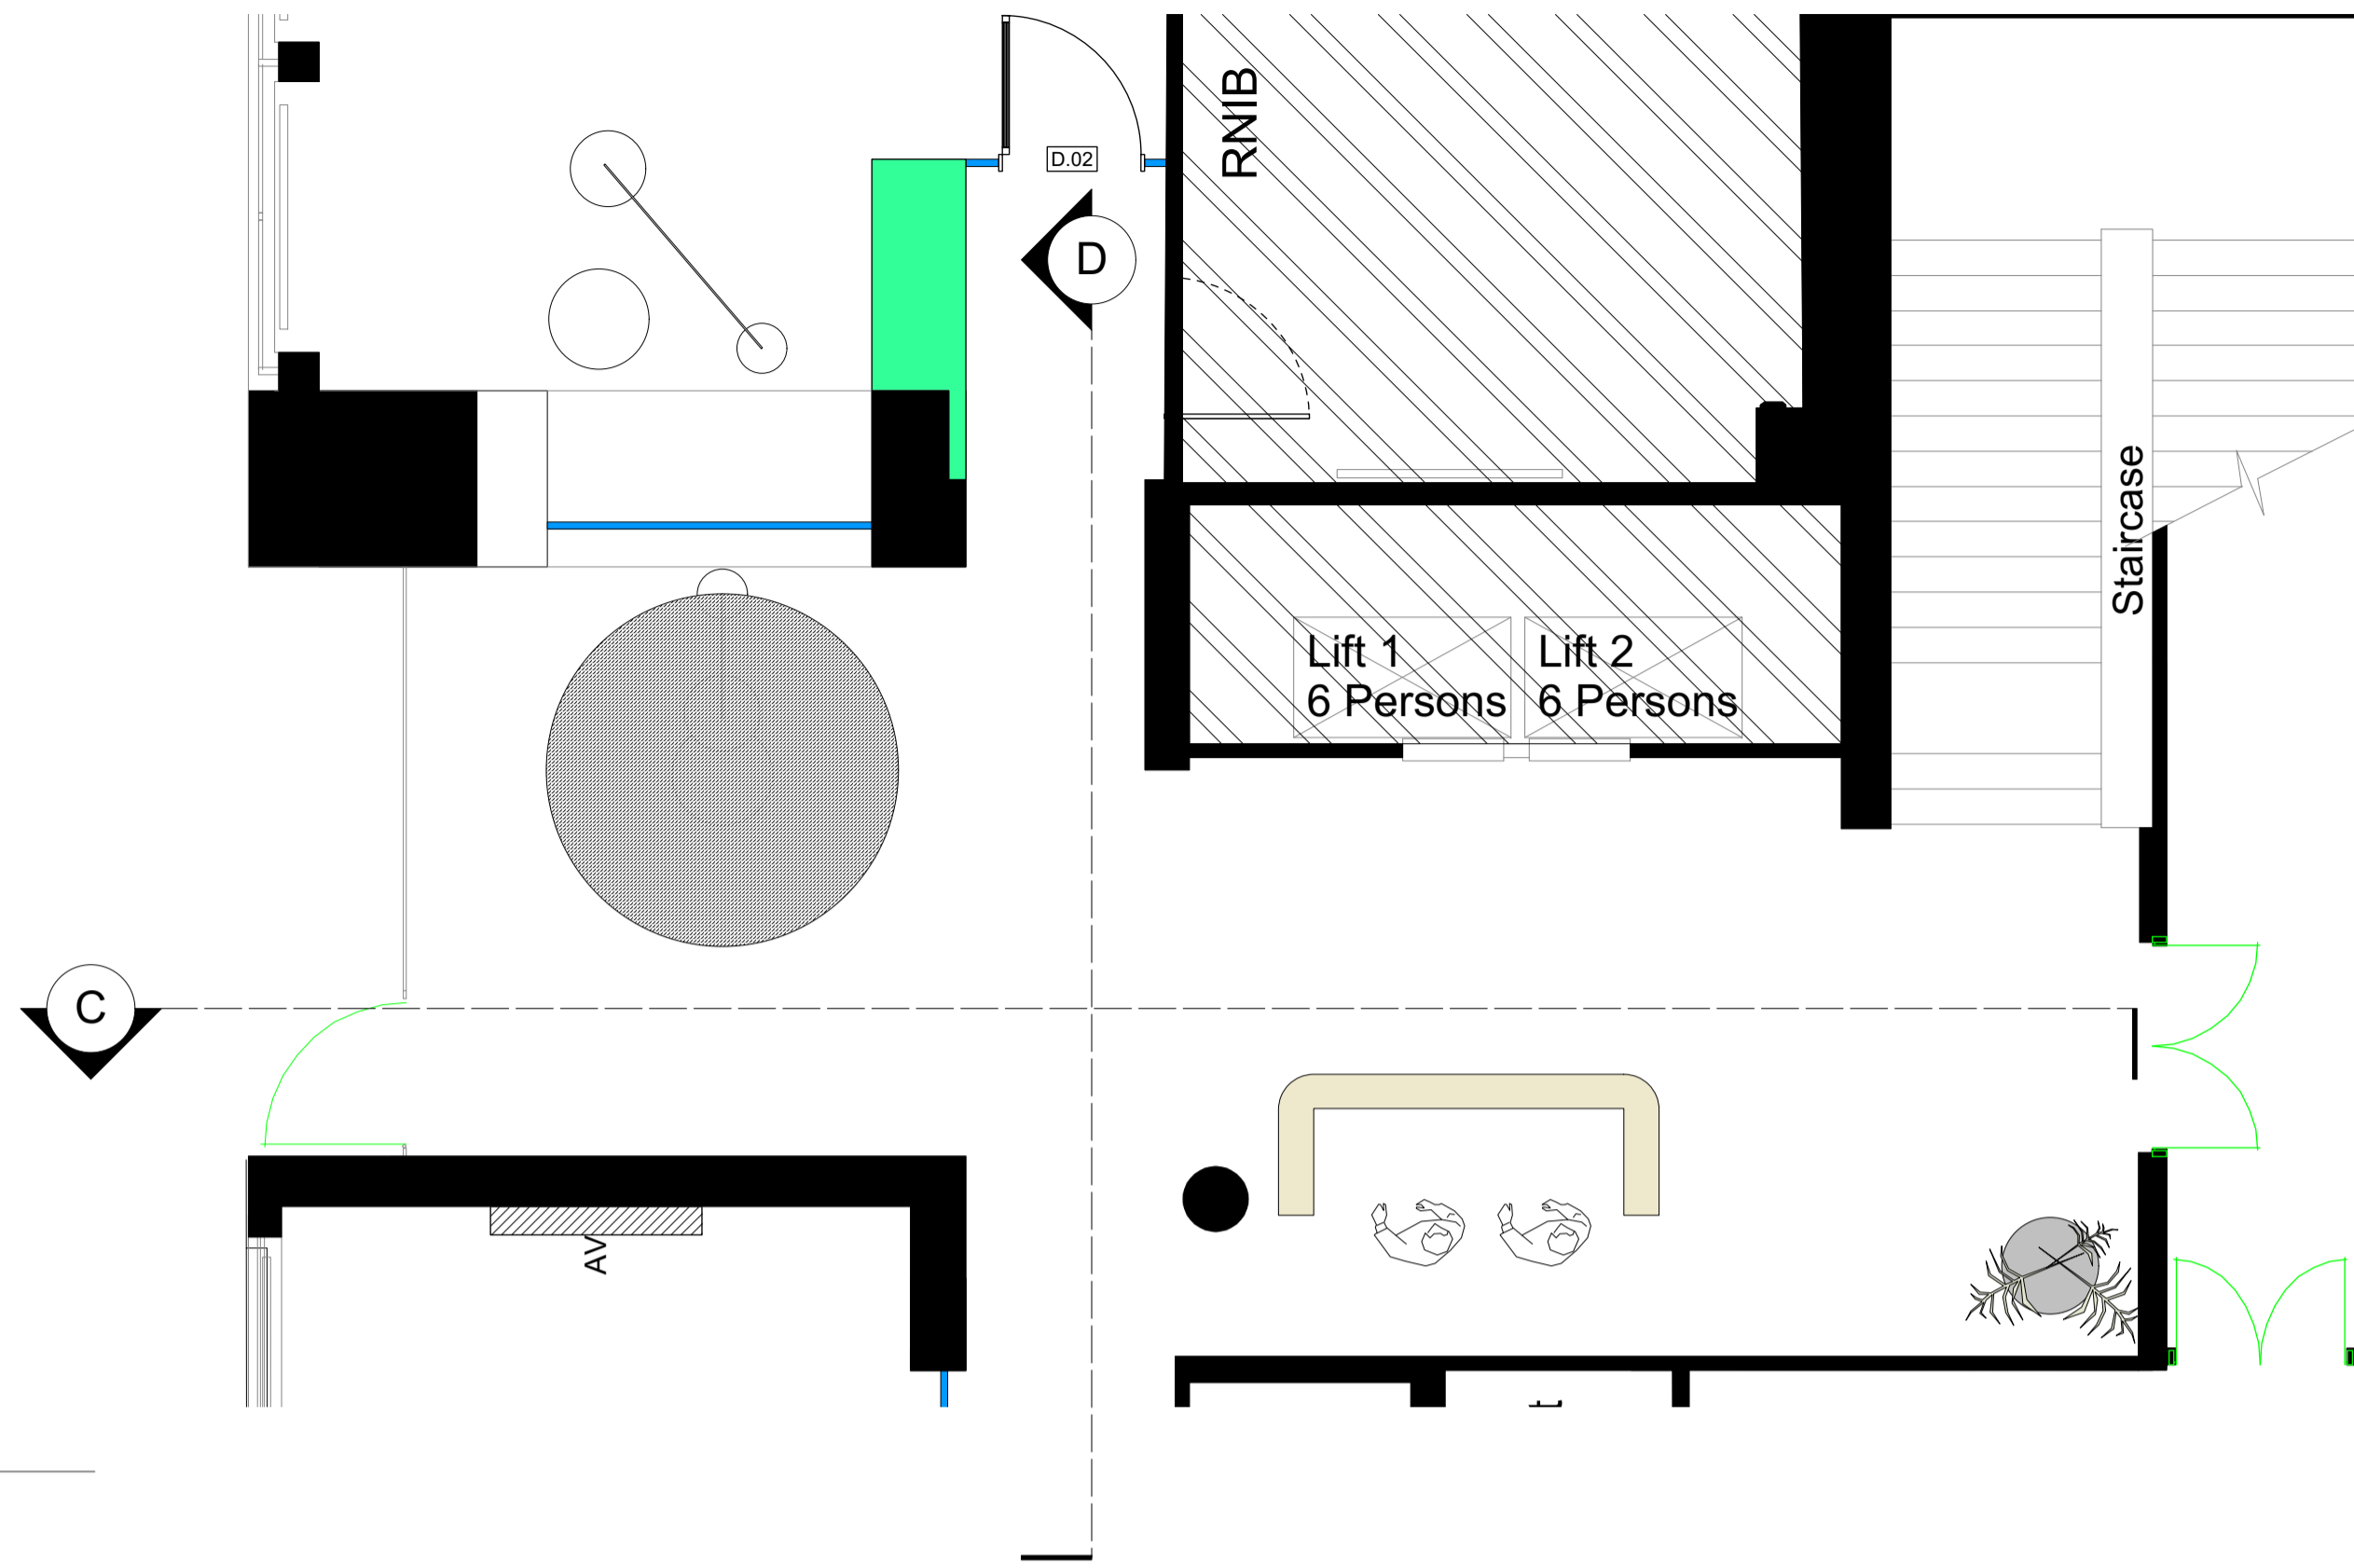

A Plan
1:50 @ A1

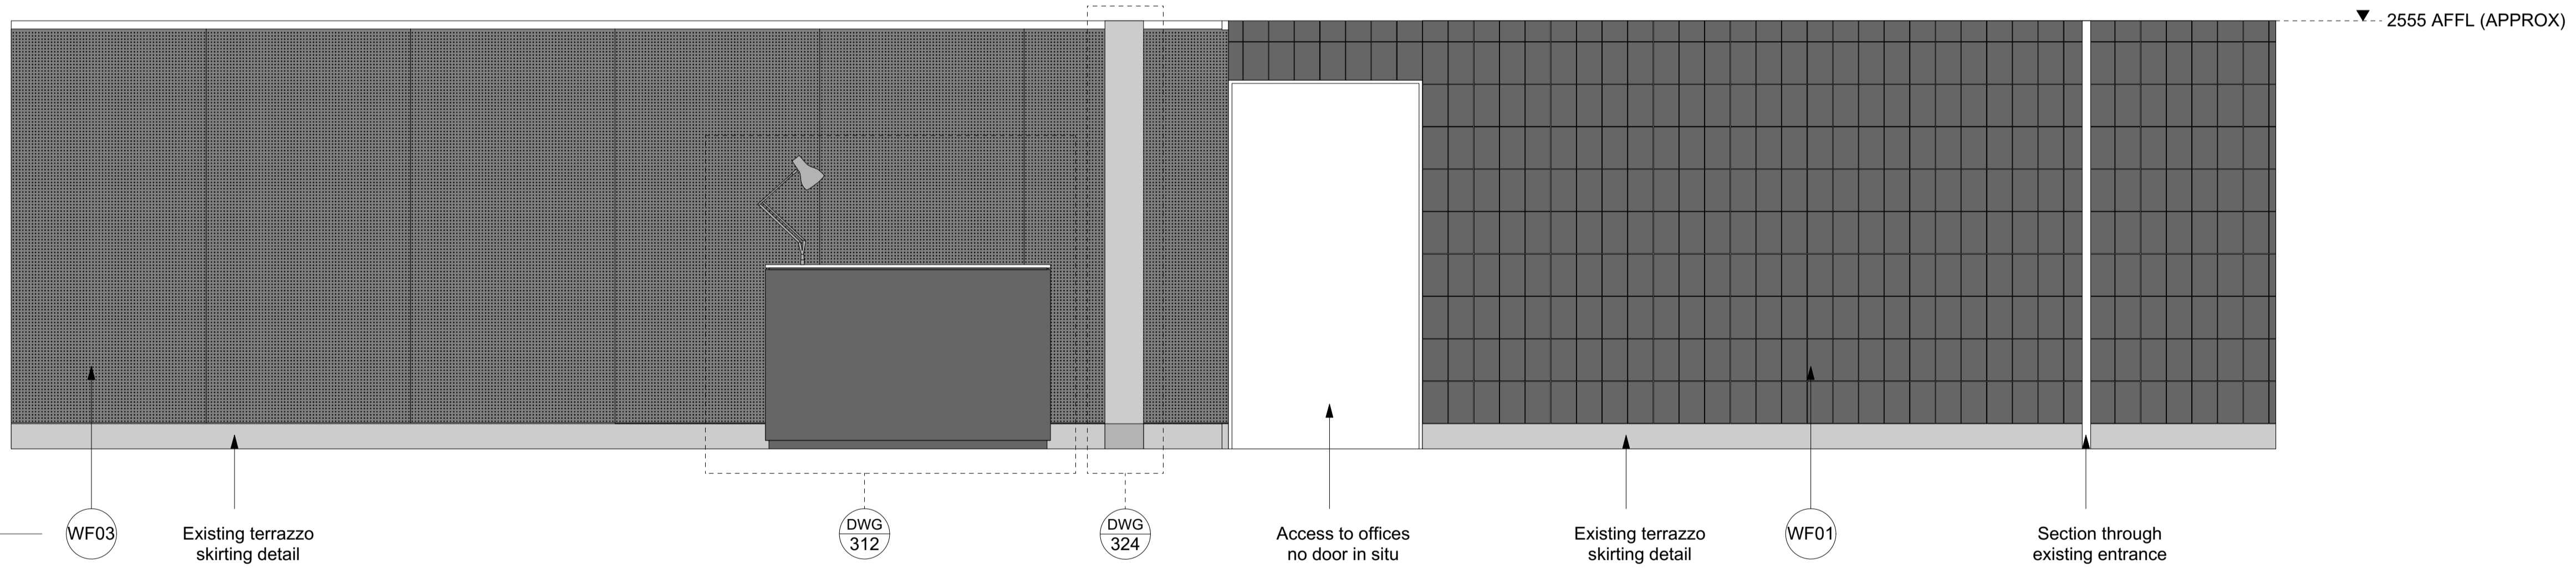

B Section C
1:25 @ A1

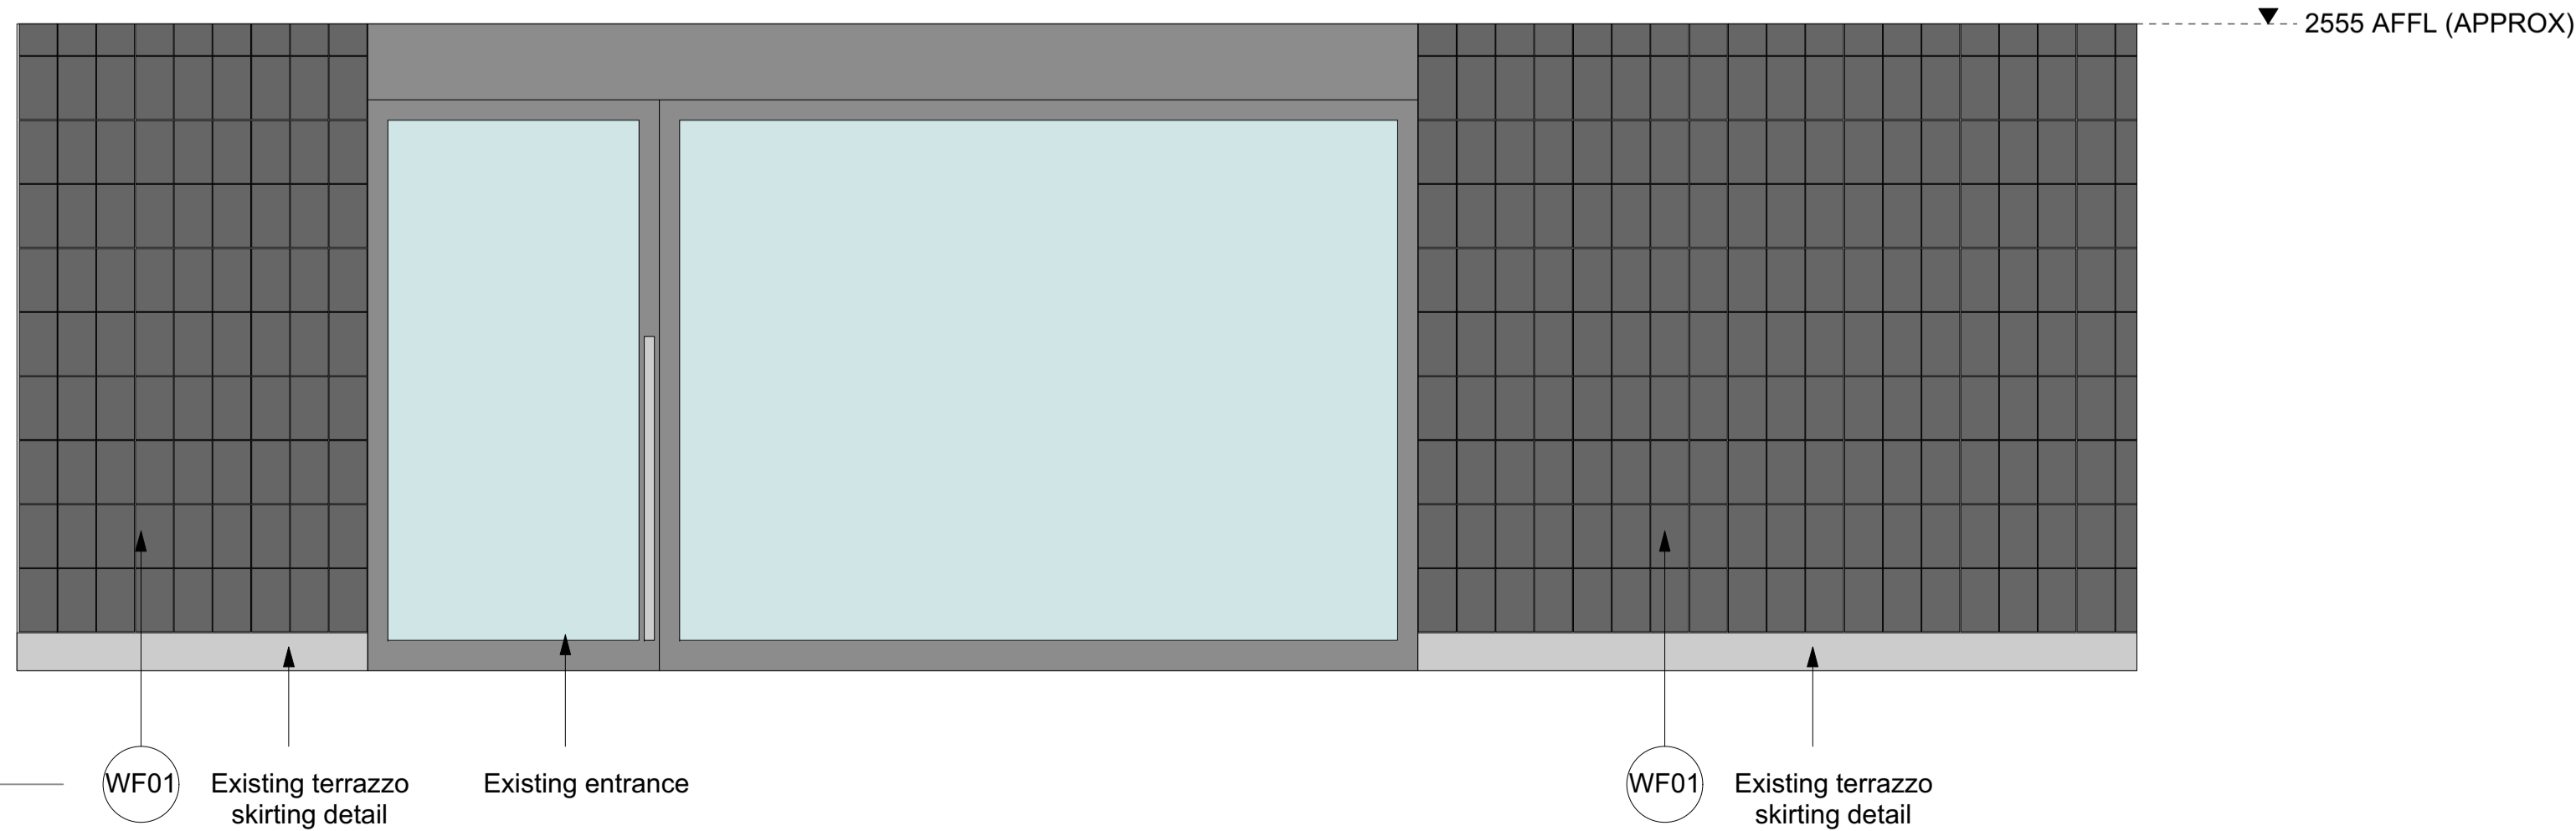

C Section D
1:25 @ A1

I			
H			
G			
F			
E			
D			
C			
B			
A	29.09.16	Issued for tender	LW
REV	DATE	DETAILS	BY

CLIENT SIGNATURE
CLIENT

Bauer Media Group

PROJECT

Academic House Refurbishment

DRAWING TITLE

Reception Details 2

STATUS

Tender

DATE	SCALE
26.0916	Varies @ A1

JOB NO.	TYPE	DRAWING NO.	REVISION
1608	AA	213	A

spacelab

18 Wenlock Road London N1 7TA
+44 (0)20 7033 3450 www.spacelab.co.uk