


01 140\_D1.21  
RAILING ELEVATION

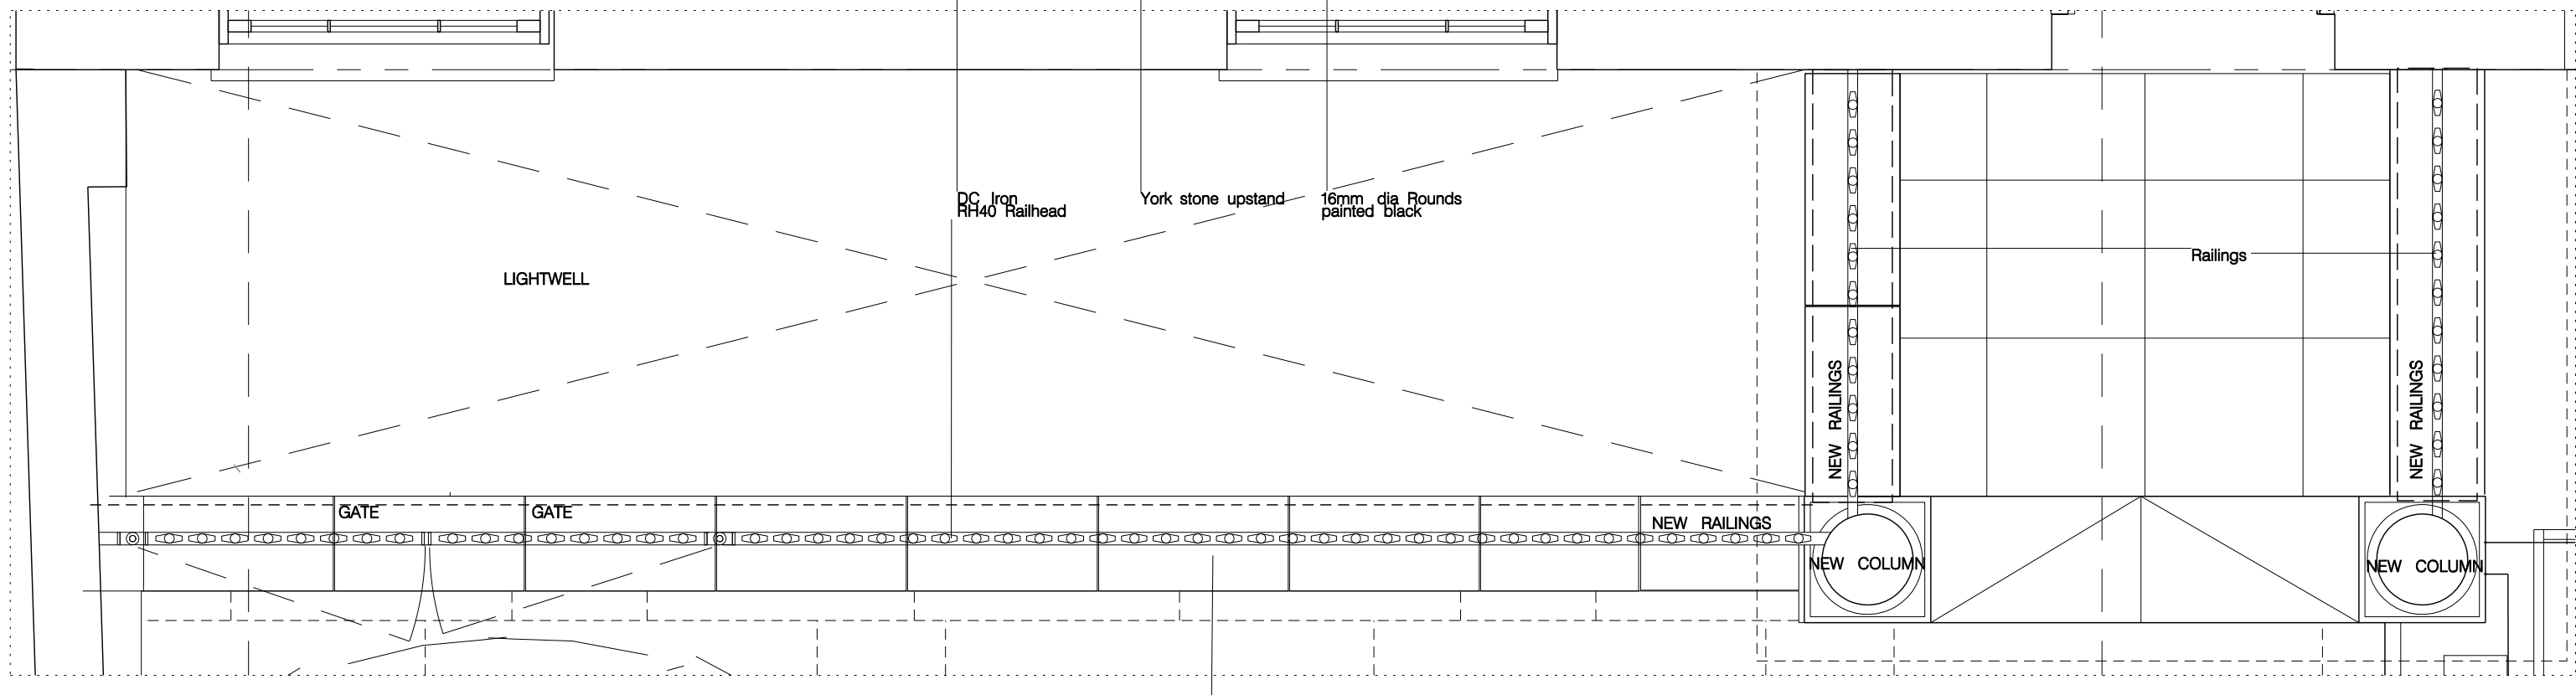

02 140\_D1.21  
RAILING PLAN 1:10

NOTE:  
DIMENSIONS ON DRAWINGS ARE SHOWN  
FROM GRIDLINE OR EXISTING EXPOSED  
FACE TO THE EDGE OF NEW STRUCTURE  
DO NOT SCALE FROM THIS DRAWING  
ANY DISCREPANCIES ON THIS DRAWING TO BE  
NOTIFIED TO CONTRACT ADMINISTRATOR ASAP

REV	DATE	DESCRIPTION
C	22.11.18	PLANNING CONDITION

9A THE GROVE, HIGHGATE N6 FOR N. BURNS		TITLE RAILING DRAWINGS	
© RICHARD KEEP ARCHITECTS 114-118 Parkway London NW1 7AN e:info@richardkeep.com www.richardkeep.com		DATE 13.02.15	JOB NO 140
CHECK	SCALE 1:10 @A1 1:20 @A3	DWG D1 - 21	REV C
CONTRACTOR TO CHECK ALL DIMENSIONS ON SITE DO NOT SCALE SPECIFICATION TO TAKE PRECEDENCE OVER DRAWINGS AND DETAILS		DATE 22.11.18	