
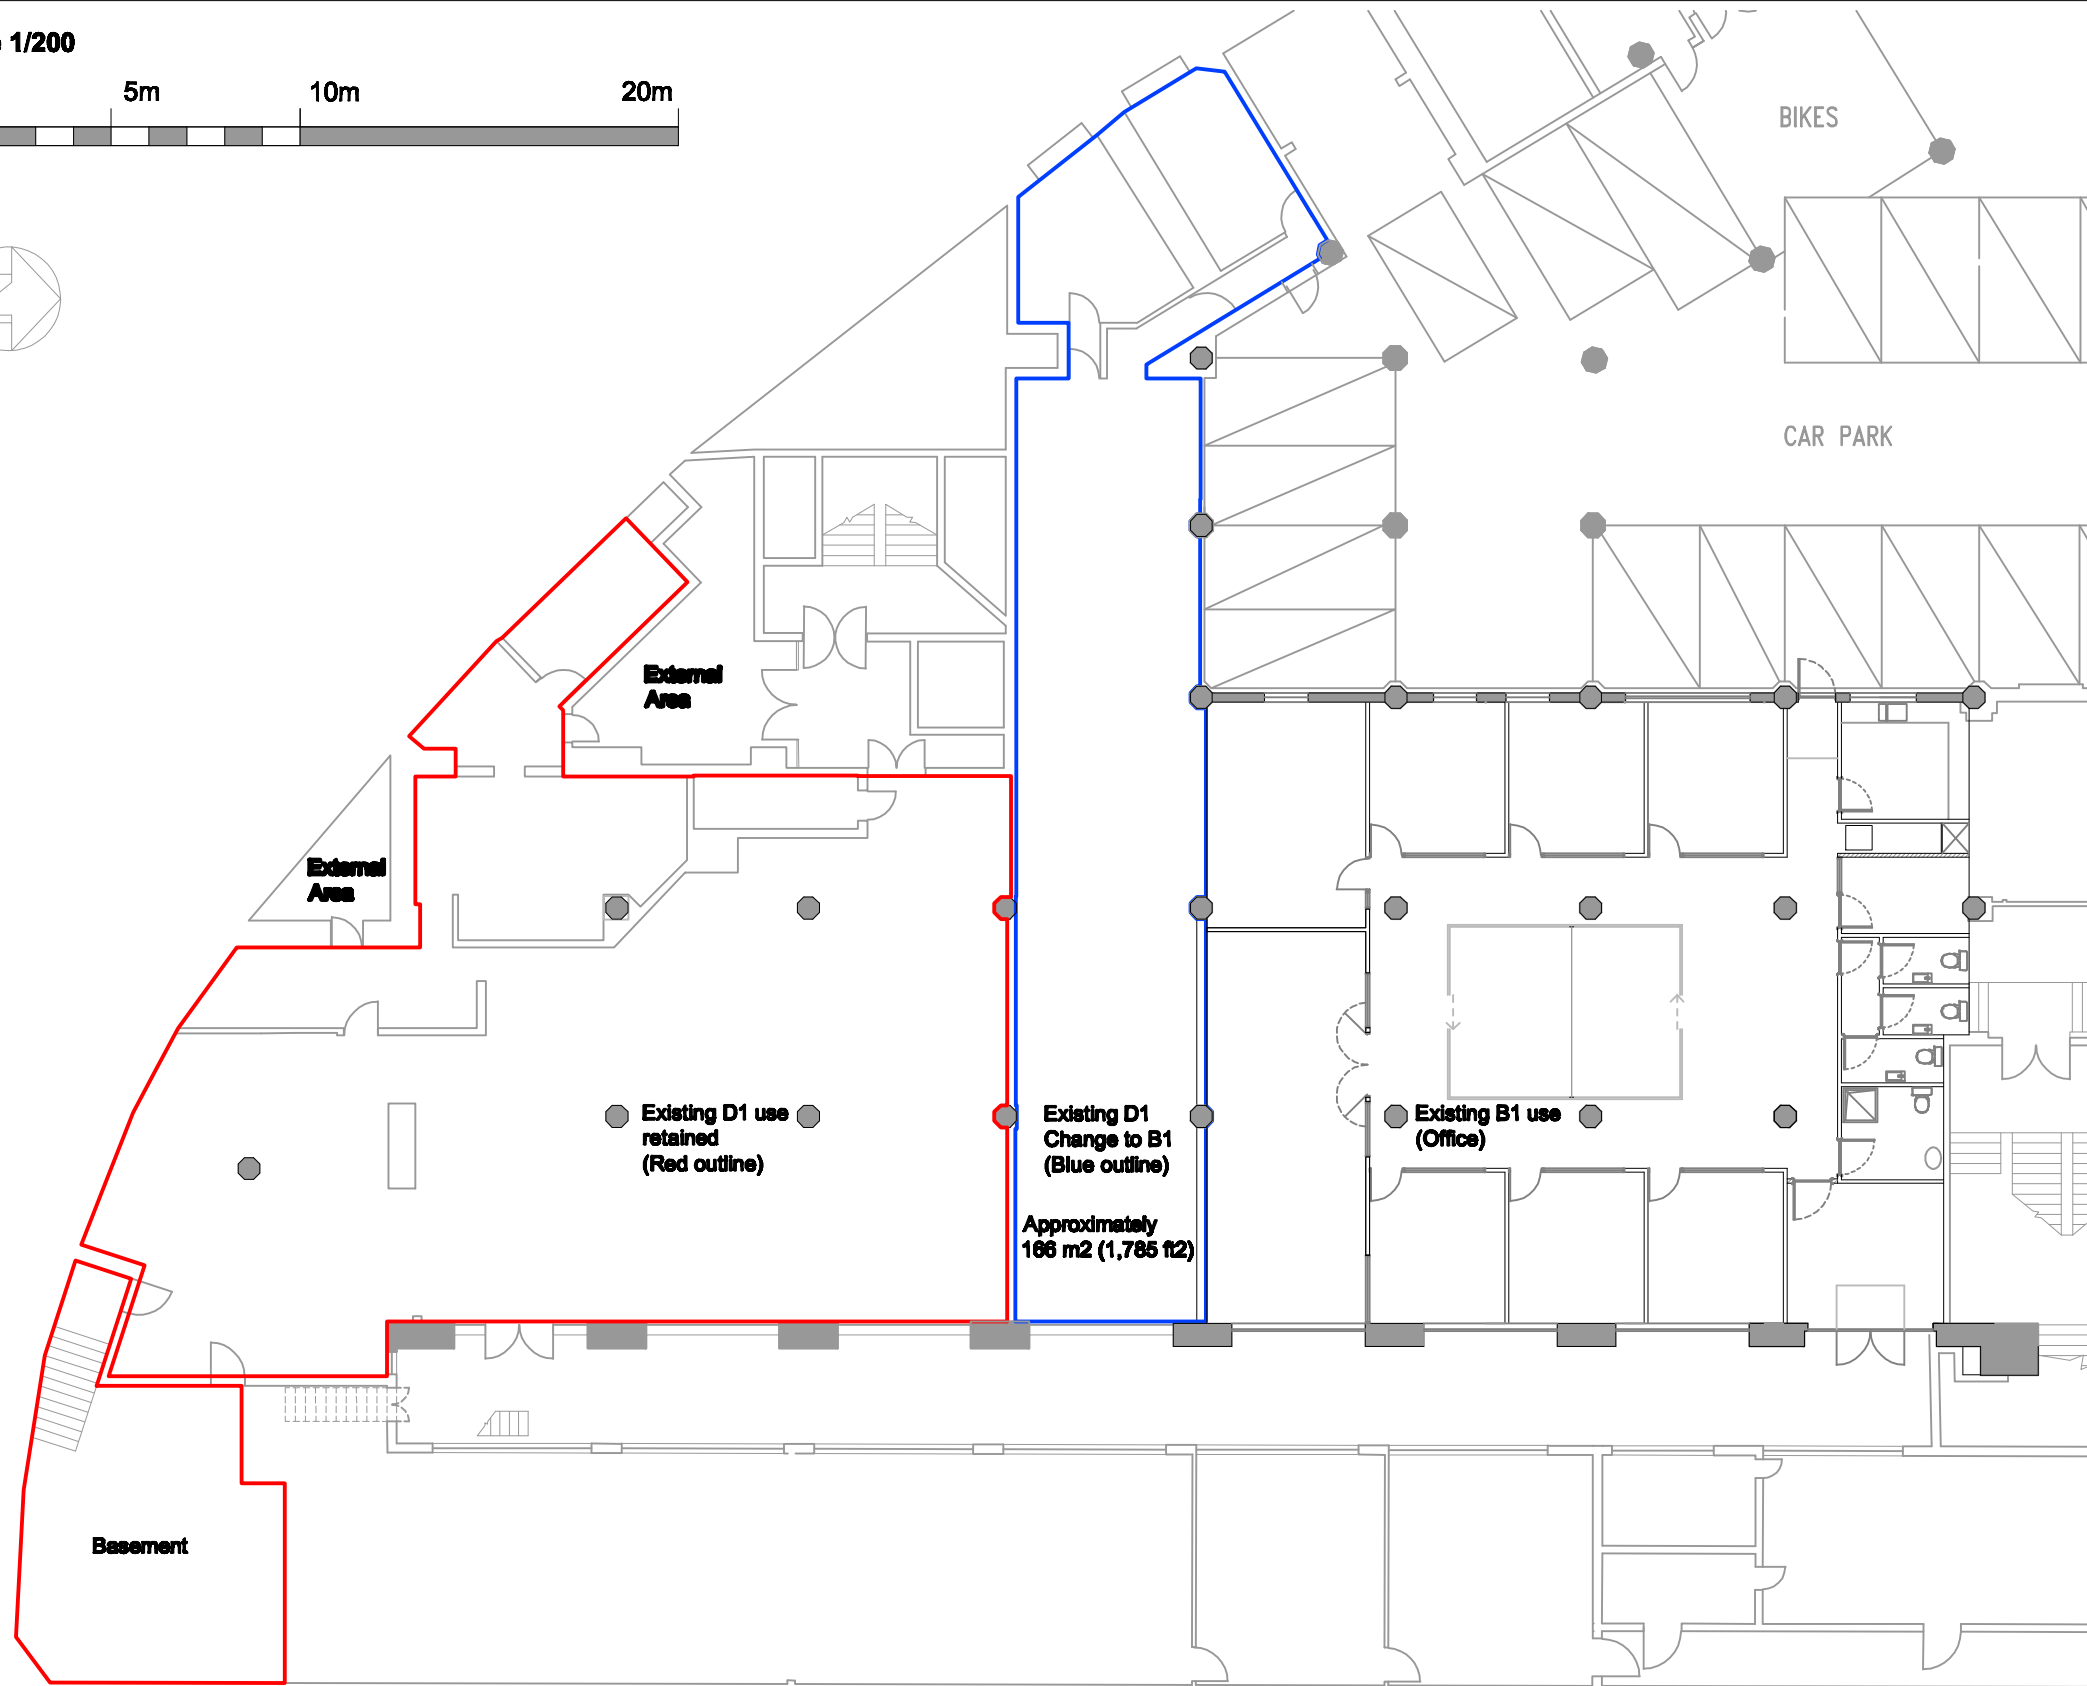


Scale 1/200

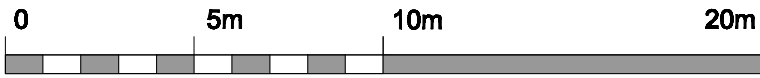

Based on information supplied by others
 All dimensions are approximate
 Subject to survey
 Do not scale from this drawing
 This information is produced for the client
 and project stated below, it is not for use by
 any other person, or any other purpose.

Rev	Drawn	Date	Description
-----	-------	------	-------------

Grnd.

Contract
Greater London House
 Hampstead Road
 London NW1 7QX
 Lazari Investments Limited

Drawing Title
Ground Floor
Proposed Change of Use

PROPOSED

CDS PROJECTS Ltd
 22 Woodbeetle Road, London SE20 5LH
 M 07802 441750

ELEVATION:



Existing D1 Entrance

Existing B1 Entrance

Scale	1/200 (at A3)	Date	November 2016	
Drawn	AA	Checked		
Contract No	16/011/LJ	Drawing No	G/06	Revision
				-