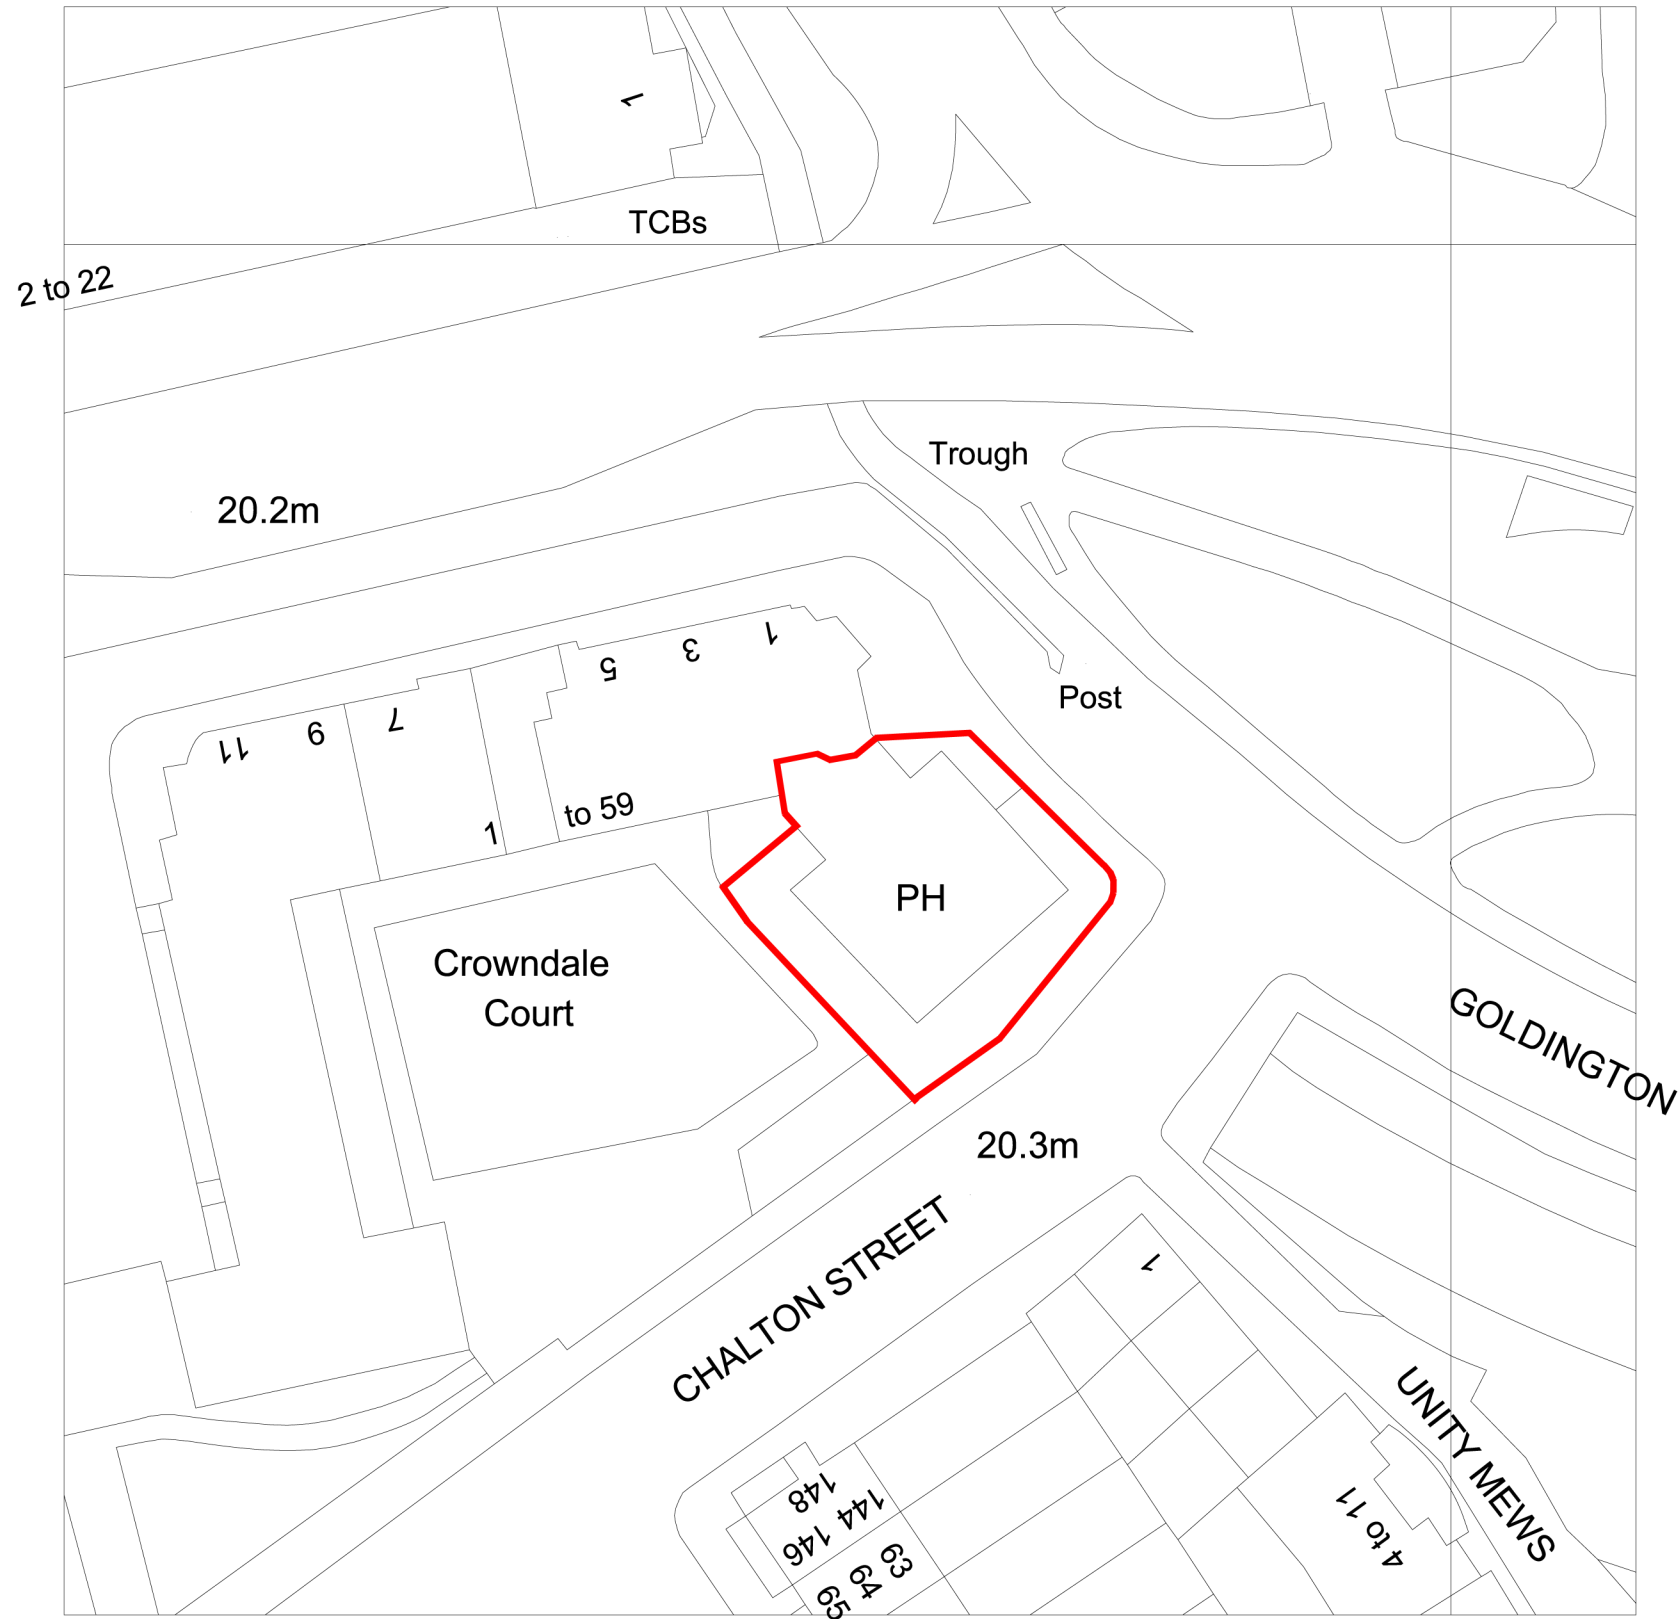


REVISIONS

DATE

MADOC ARCHITECTURE

Unit 2.1
2-6 Northburgh Street
London
EC1V 0AY
T : 020 3217 2690
www.madoc-architecture.com

TITLE

17 GOLDINGTON CRESCENT
LONDON NW1 1UA

DWG

LOCAT ION PLAN

JOB NO.

1309

DWG NO.

9000

SCALE @ A3

1:500

DOWN BY

REV

P-01

STATUS

PRELIM

DATE

CHECKED BY

Do not scale from this drawing
All dimensions to be confirmed on site
Information contained within this drawing is the sole copyright of Madoc Architecture
and is not to be reproduced without permission
Madoc Architecture are to be notified immediately of any discrepancies