


**ELEVATION E-E**  
1:150

E External installation  
I Internal installation  
★ May require repositioning  
--- Possible cable route  
LB Data logger enclosure


9 Tilt  
2 Vibration  
5 Manual Prisms

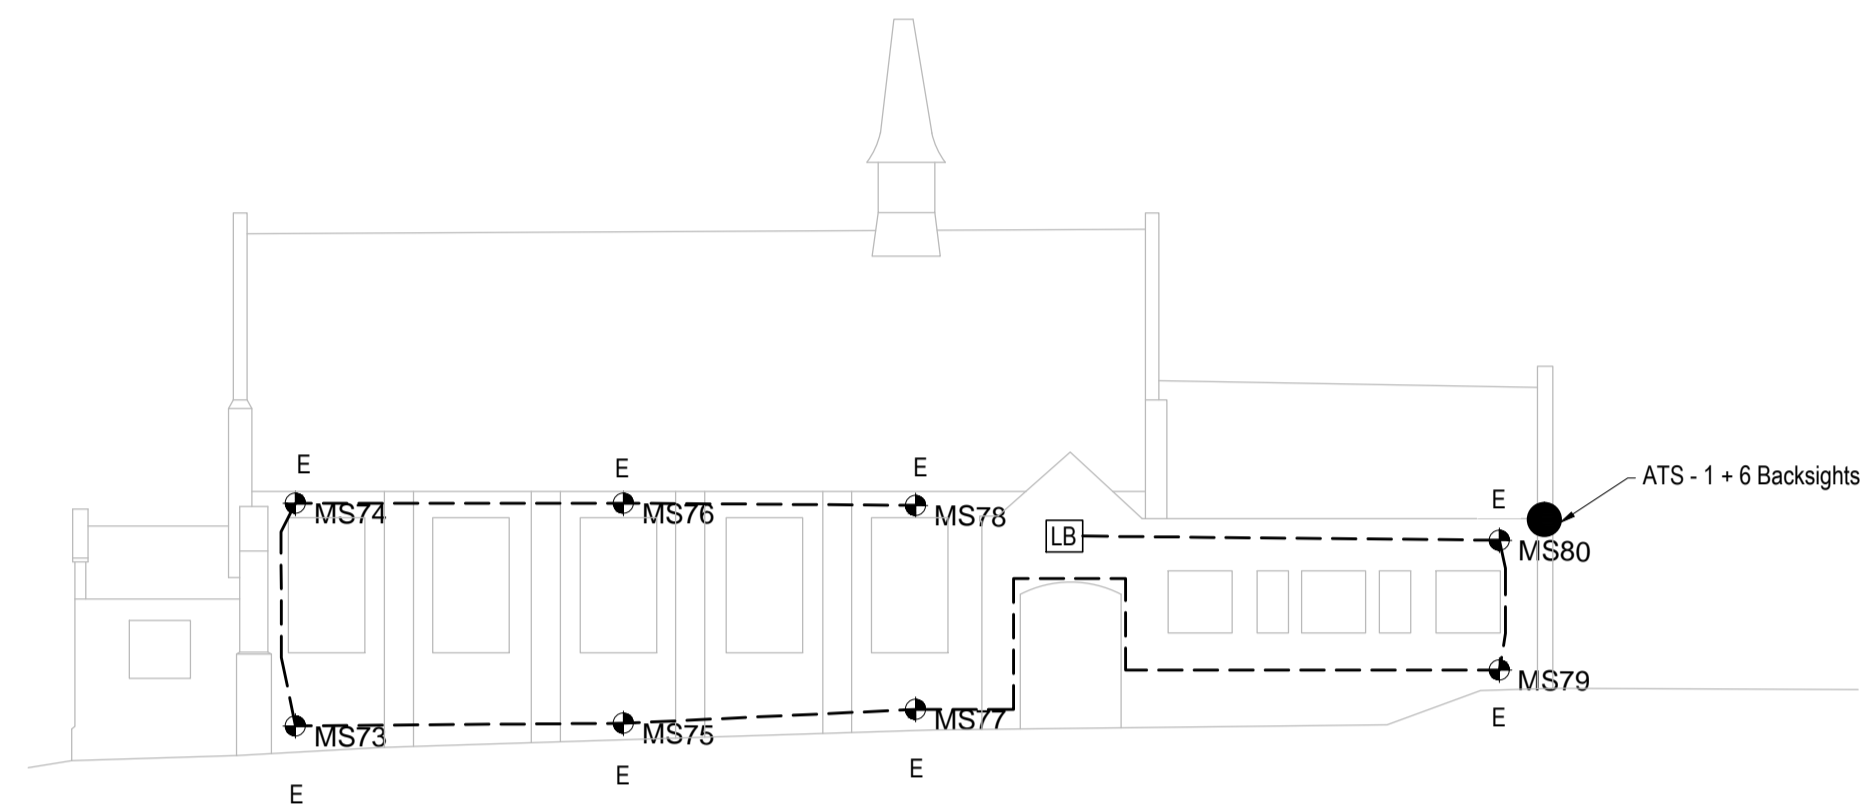

**ELEVATION F-F**  
1:150

E External installation  
I Internal installation  
★ May require repositioning  
--- Possible cable route  
LB Data logger enclosure


8 Tilt  
5 Manual Prisms

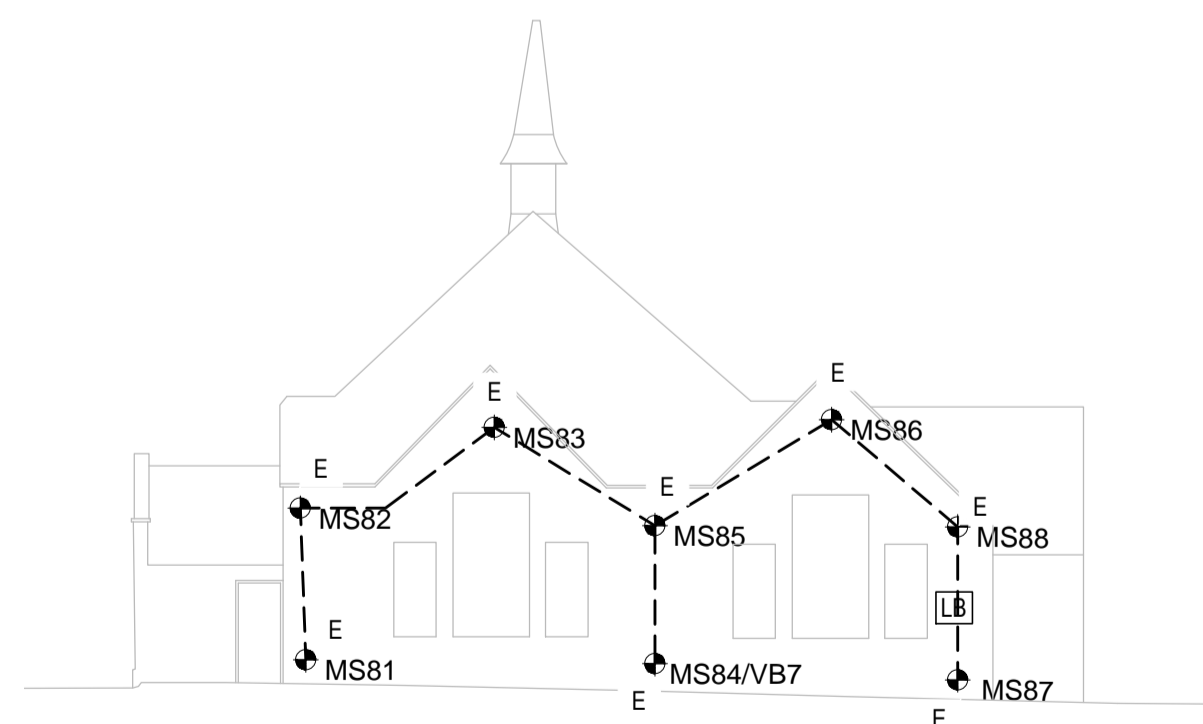

**ELEVATION G-G**  
1:150

E External installation  
I Internal installation  
★ May require repositioning  
--- Possible cable route  
LB Data logger enclosure

8 Tilt  
1 Vibration  
5 Manual Prisms

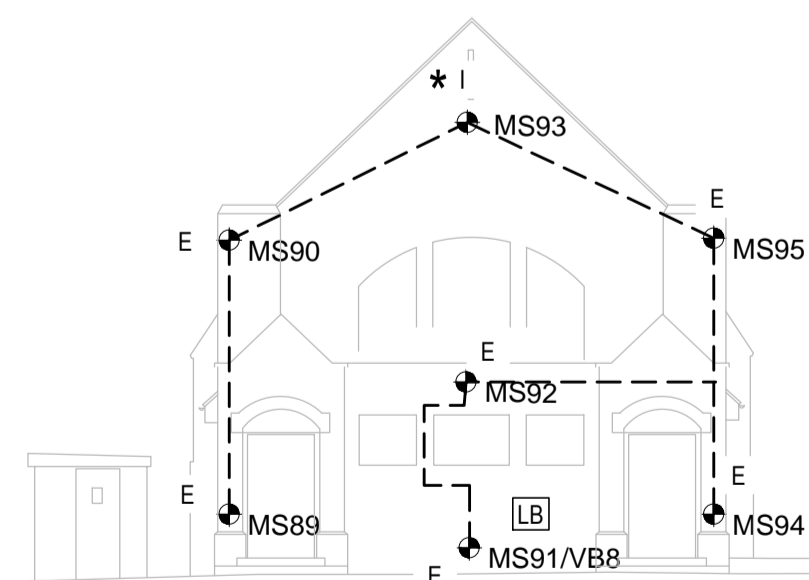

**ELEVATION H-H**  
1:150

E External installation  
I Internal installation  
★ May require repositioning  
--- Possible cable route  
LB Data logger enclosure

7 Tilt  
1 Vibration  
5 Manual Prisms

- Notes:
- All dimensions are in millimetres unless noted otherwise.
  - The client is responsible for the supply of any survey information given on this drawing.
  - All proprietary equipment must be used in accordance with the manufacturers recommendations.
  - The monitoring system has been prepared from information supplied by the client on drawing No or specification and/or correspondence dated \_\_\_\_\_.
  - This drawing should be read in conjunction with the relevant method statement/technical proposal.
  - The sensor or instrument location will be confirmed following appropriate site visit/survey.
  - This drawing is the property of Mabey Hire Ltd. and is supplied subject to Mabey Hire Ltd's normal trading terms and conditions.

0	FIRST ISSUE		
REV	REVISIONS DETAILS	DR	DATE

**mabey hire**  
instrumentation  
part of the mabey family

Mabey Hire Ltd.  
Contracts  
Bridge House, Strange Road,  
Garwood, Nr. Wigan  
WN4 0RX, United Kingdom  
Tel: +44 (0) 1942 725 343  
Fax: +44 (0) 1942 270 953  
www.mabeyhire.co.uk  
action@mabeyhire.co.uk

TITLE: GENERAL ARRANGEMENT OF A MONITORING EQUIPMENT ITEMS AT HAMPSTEAD SCHOOL	
PROJECT: HAMPSTEAD LONDON	
CLIENT: WILLMOTT DIXON	
DRG. STATUS: PRE-CONSTRUCTION	
DRG. SCALE(S): AS SHOWN	PAPER SIZE: A1
DRAWN BY: R GIRVEN	DATE: 18.05.16.
CHECKED BY:	DATE:
DRAWING NUMBER: GA-770882-103	REVISION: 0