




EXISTING REAR SECTIONAL ELEVATION

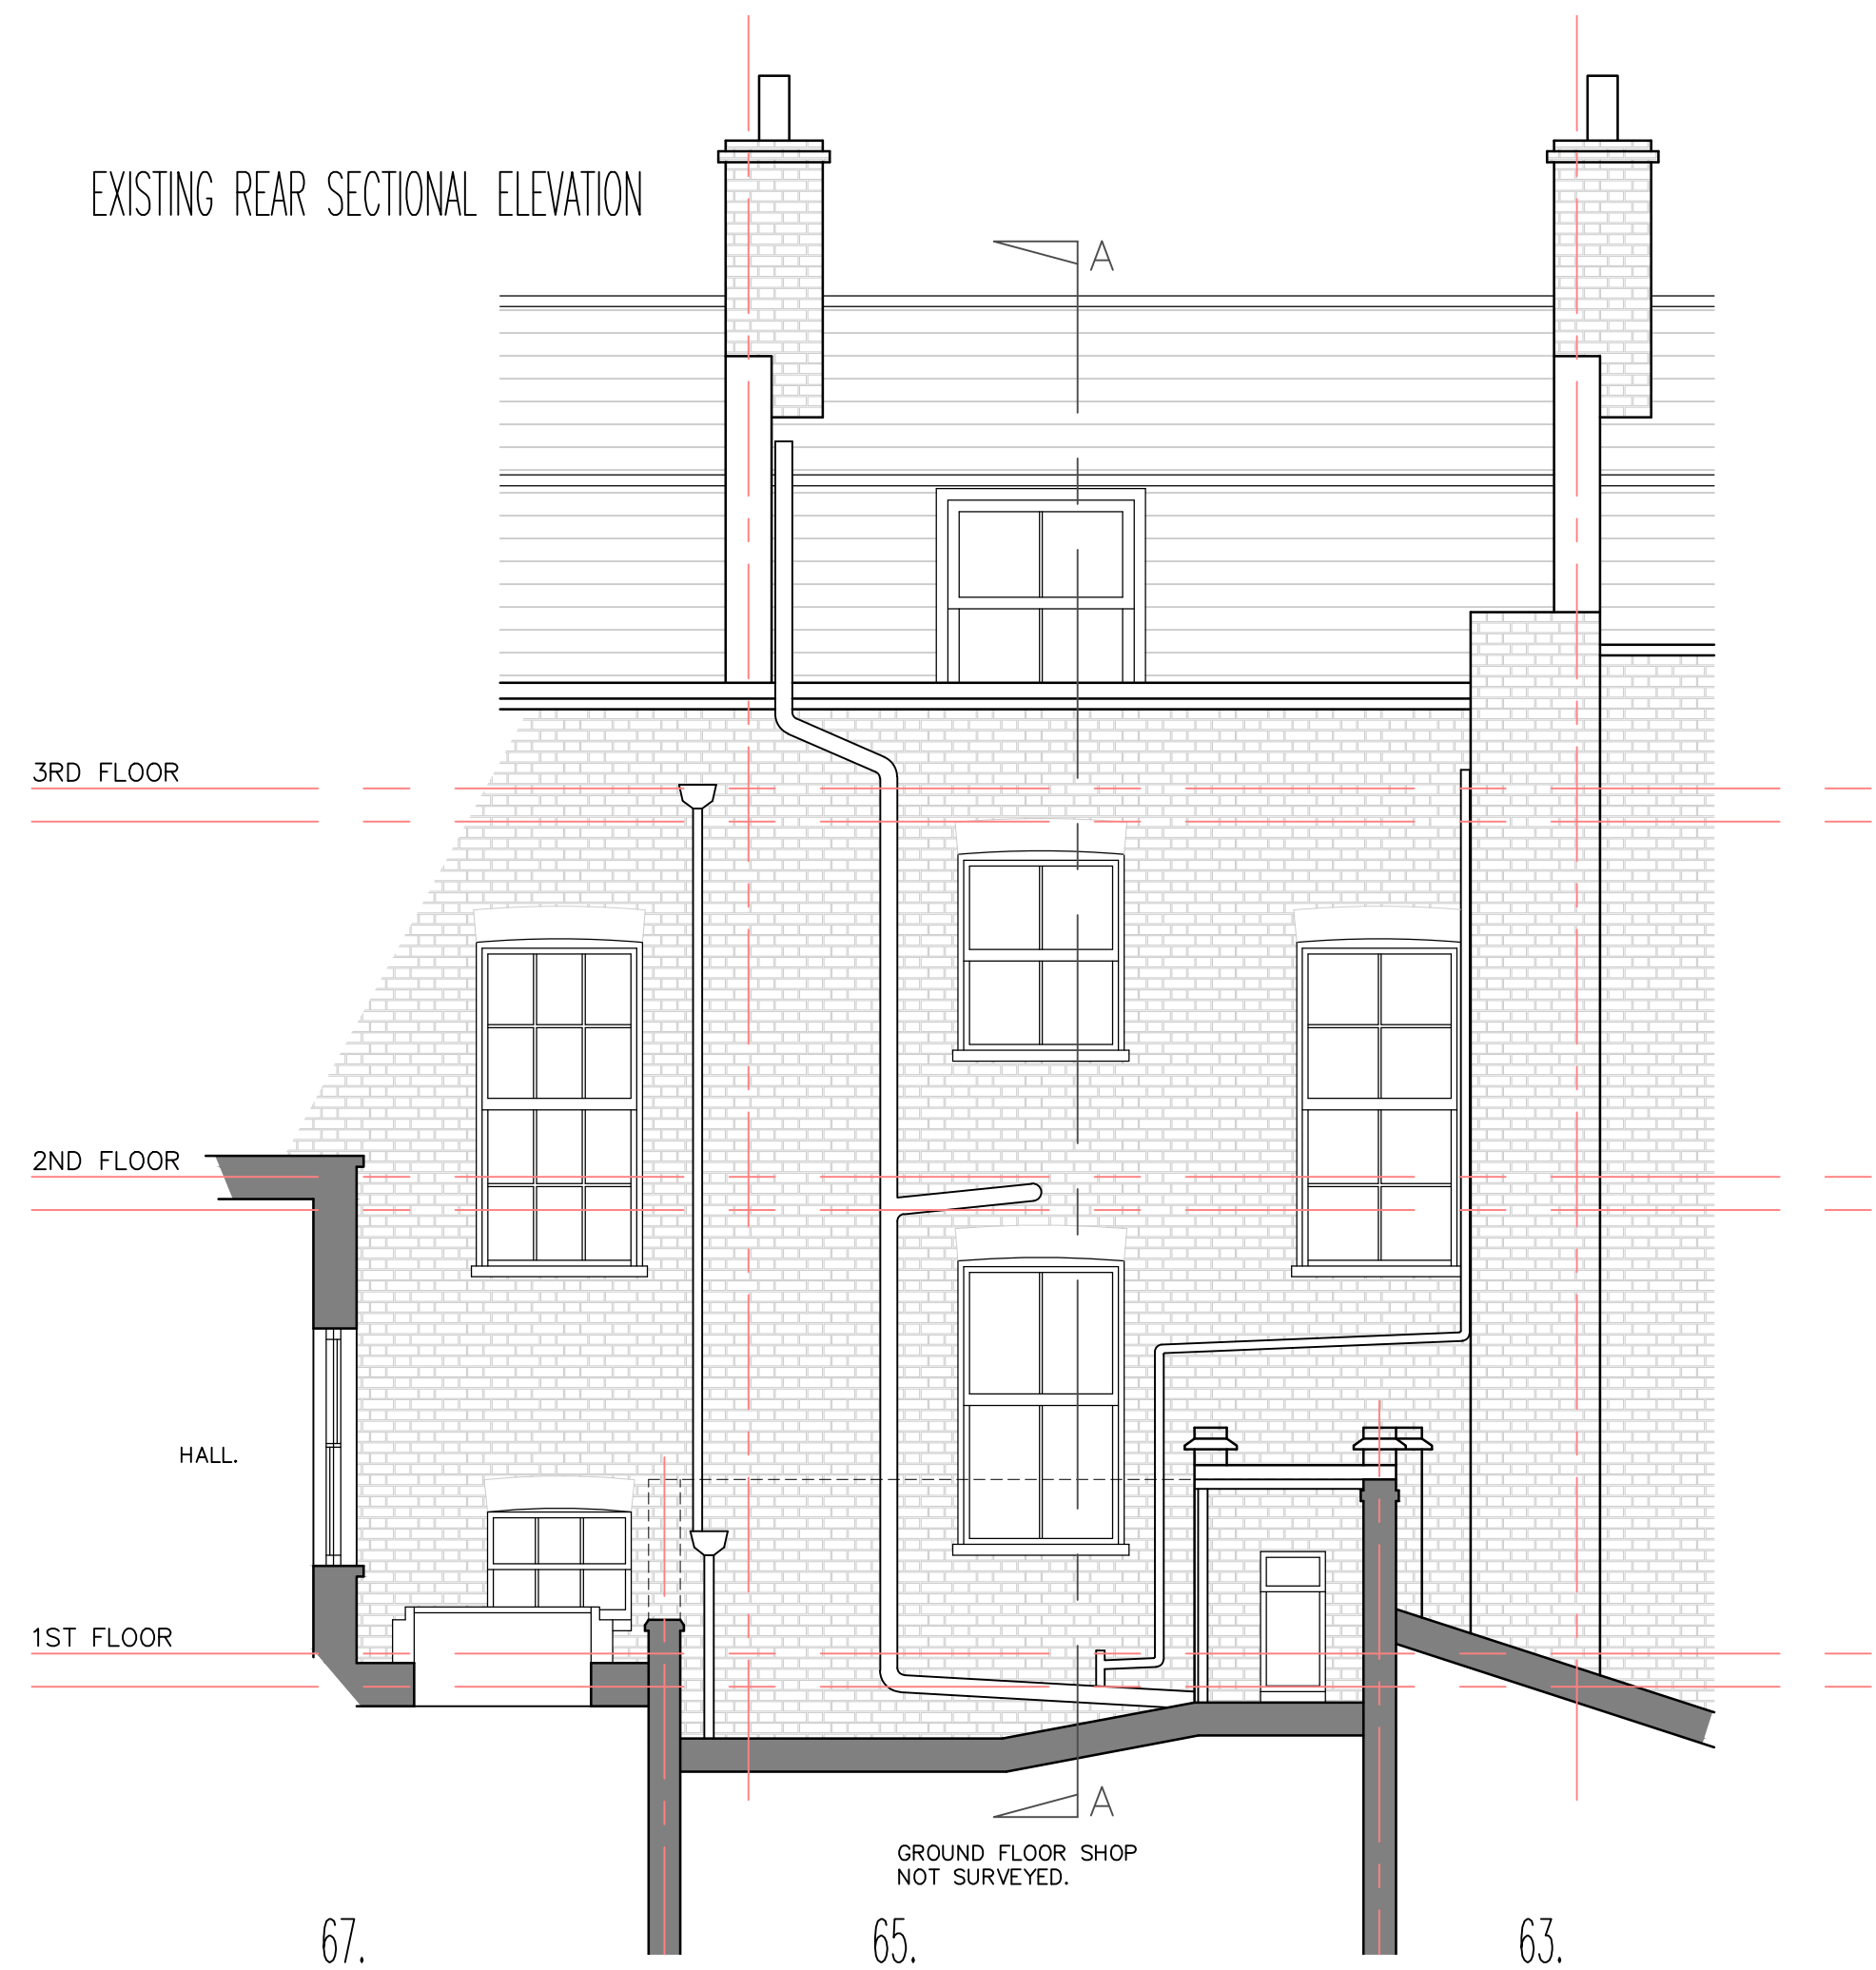


PROPOSED REAR SECTIONAL ELEVATION

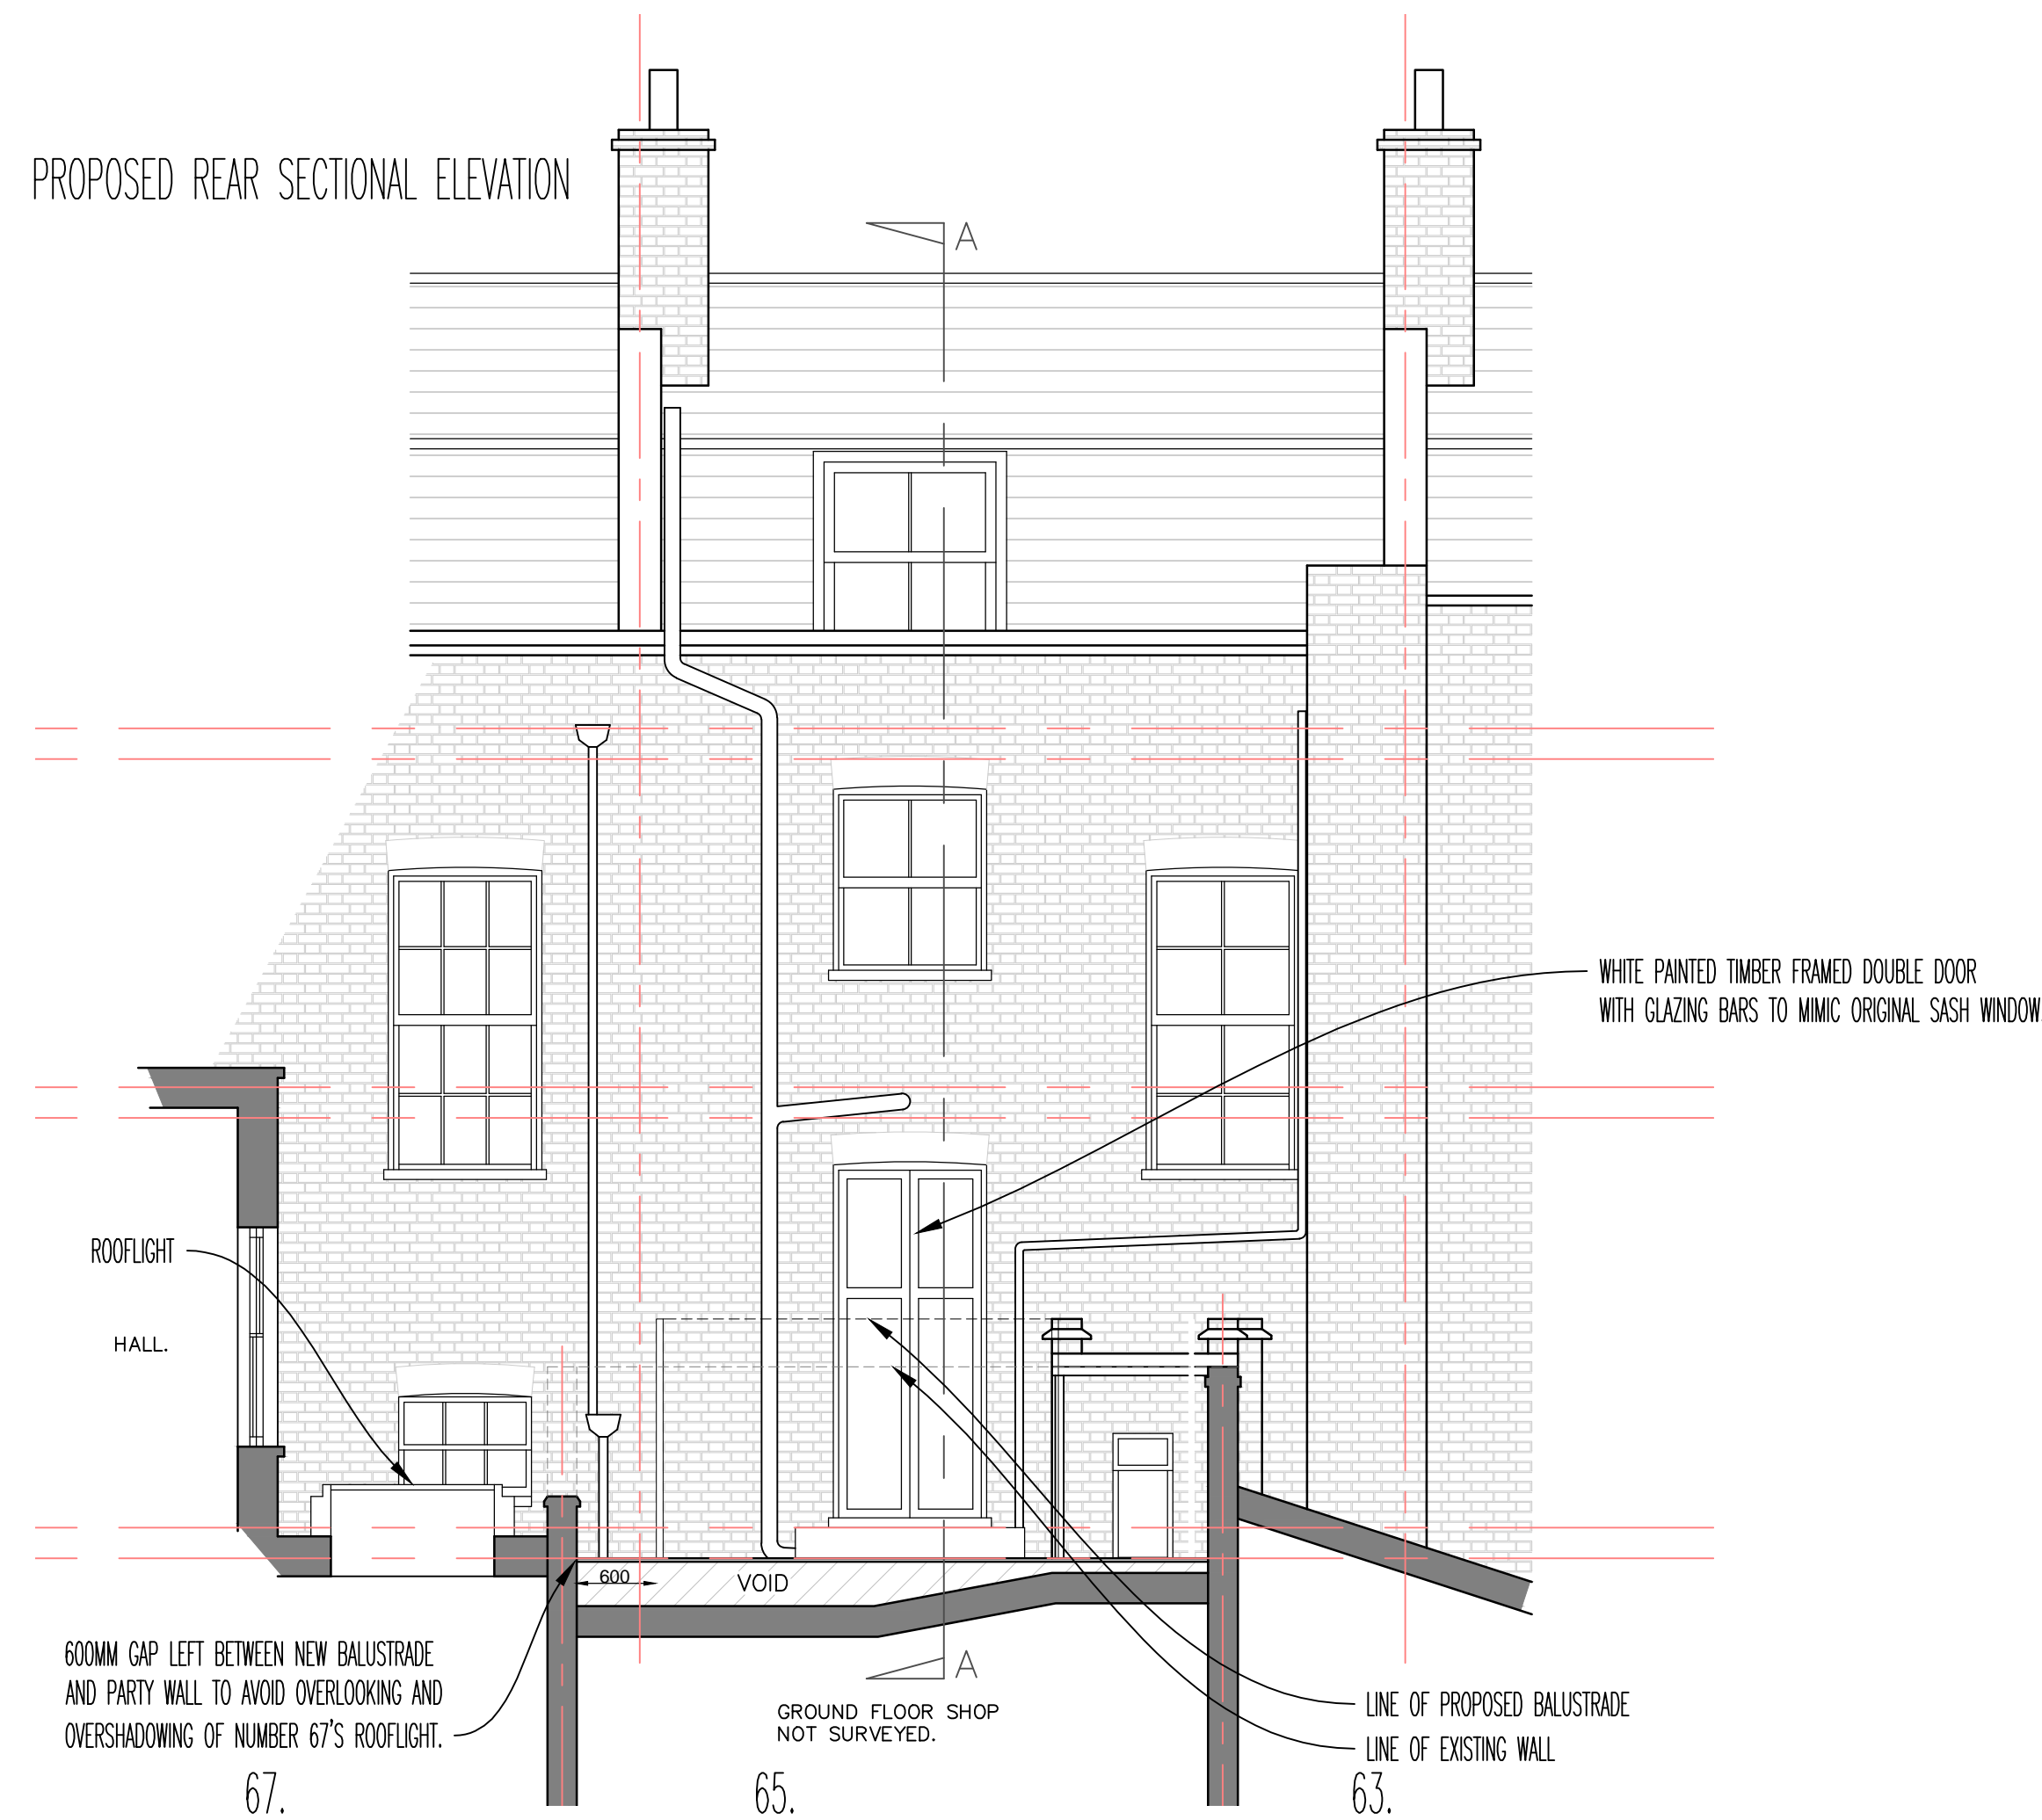

EXISTING SECTION A-A

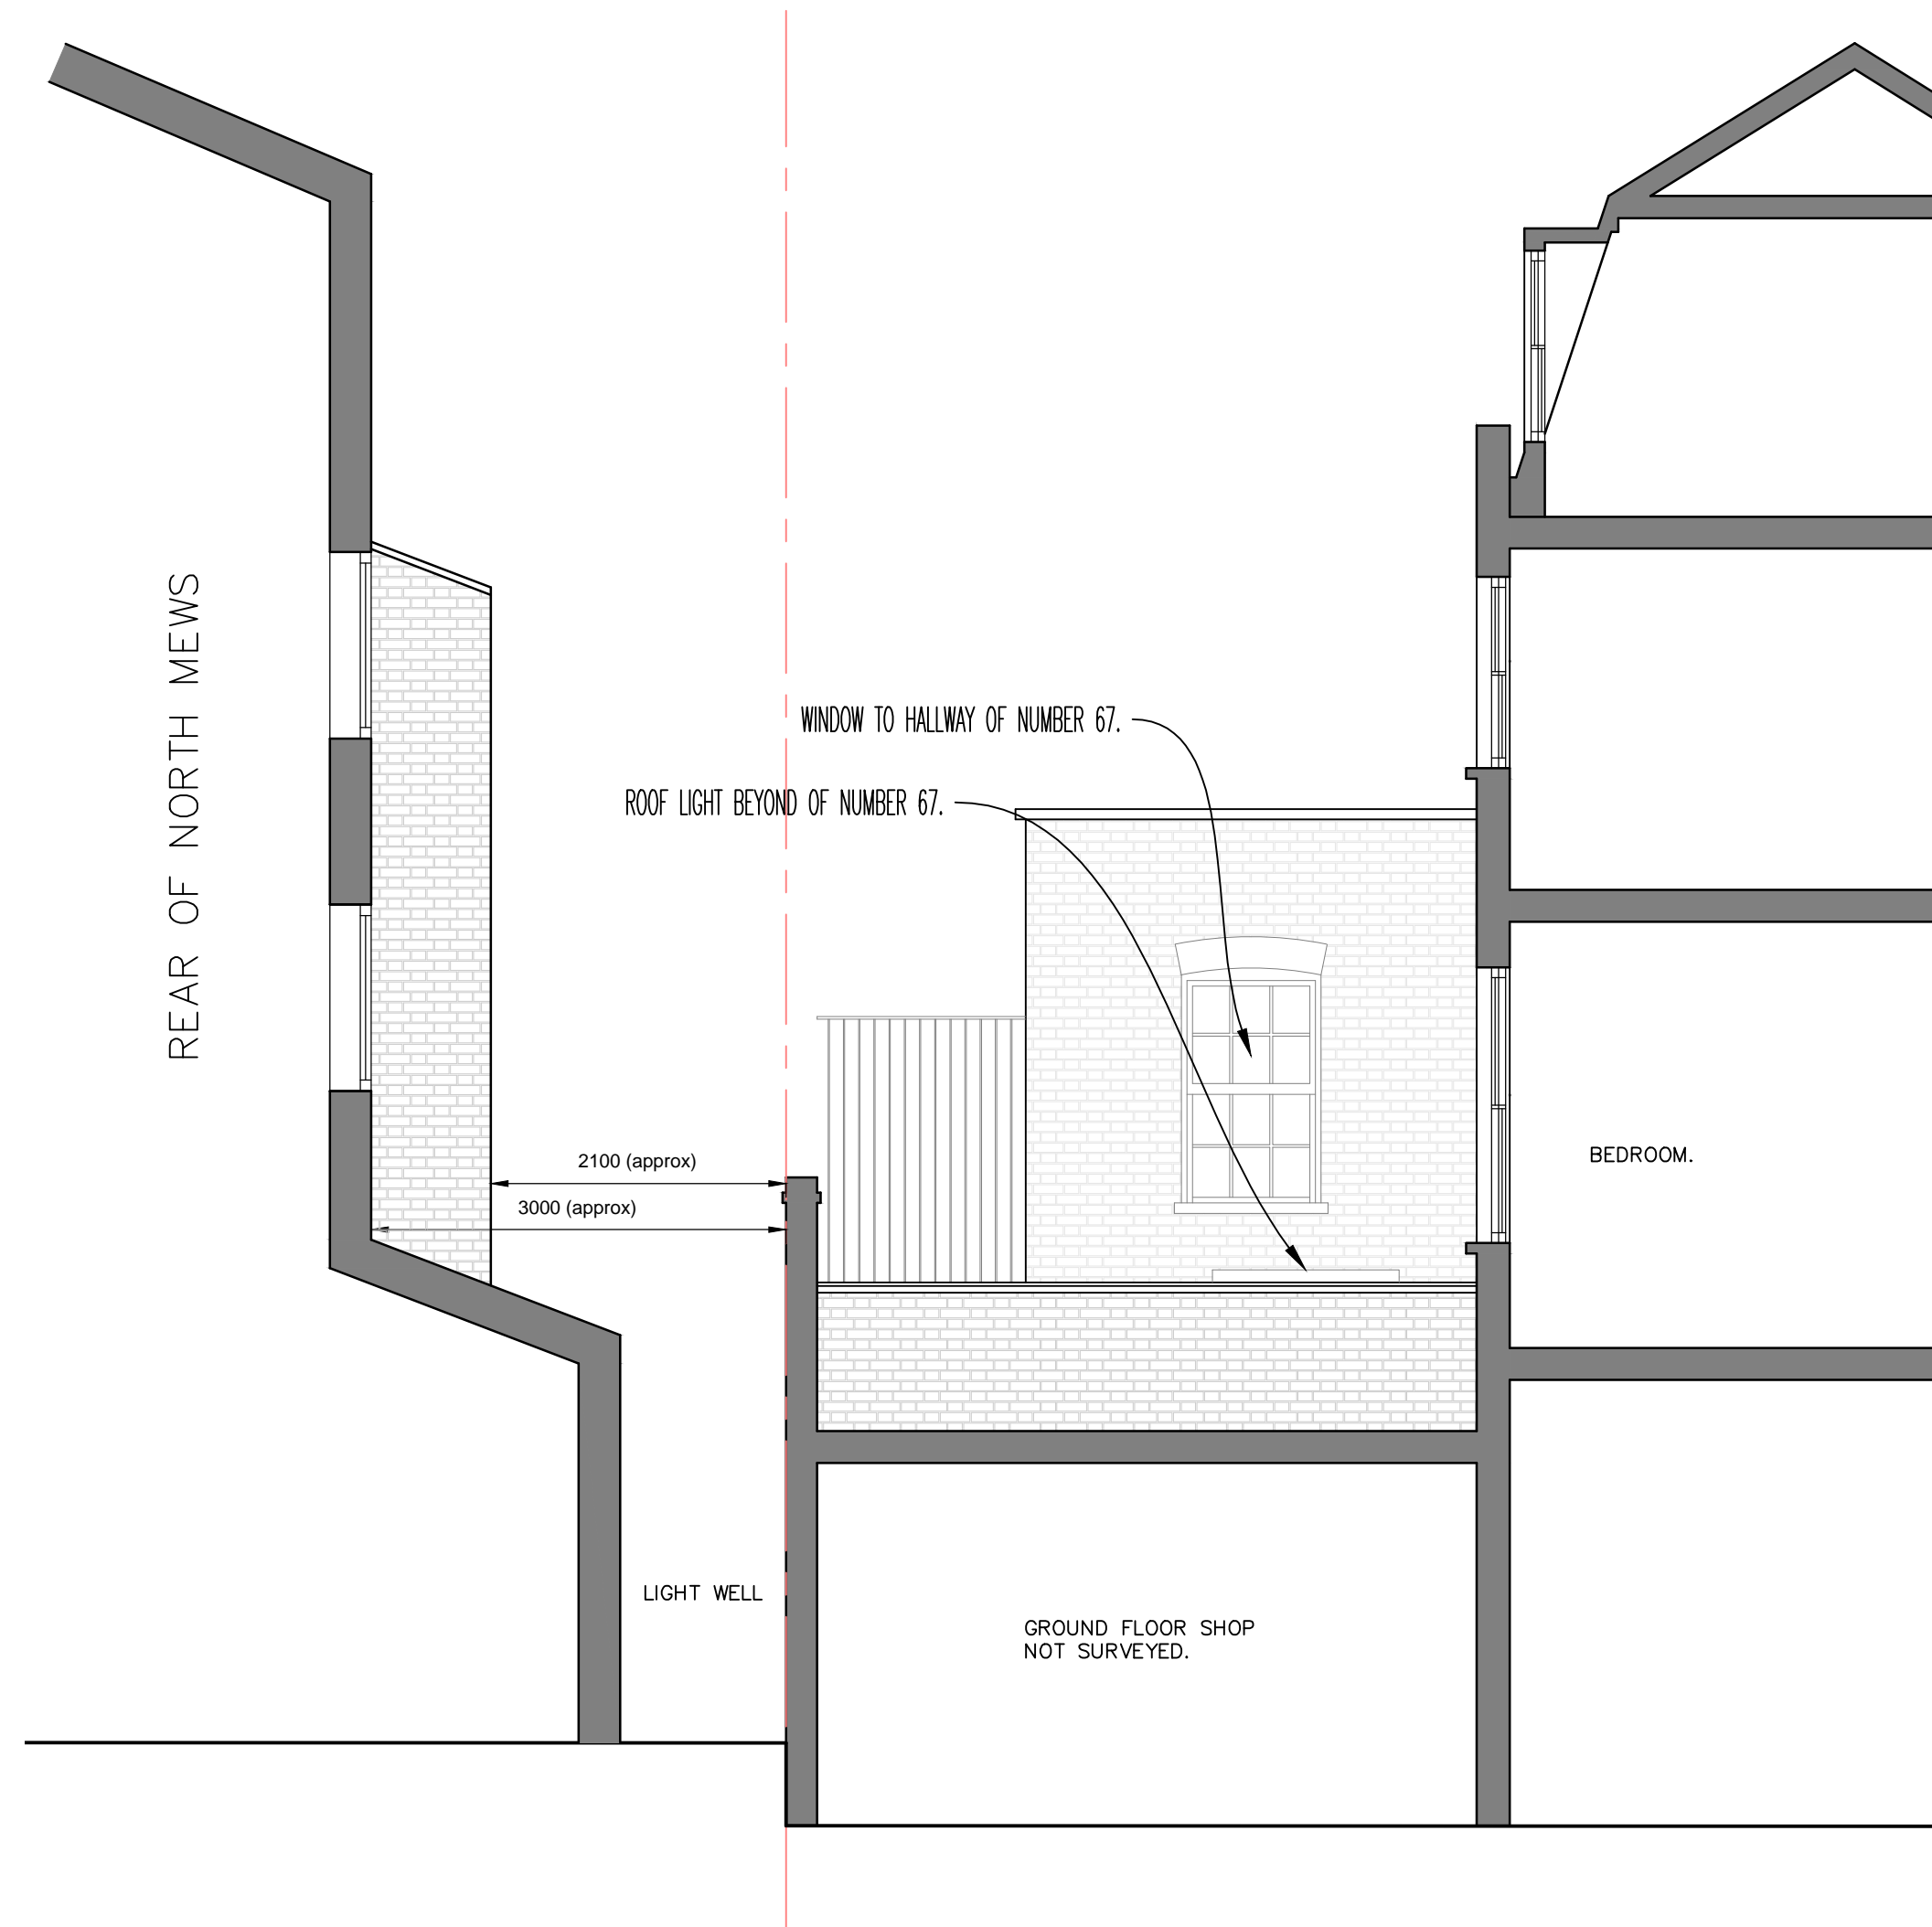

PROPOSED SECTION A-A

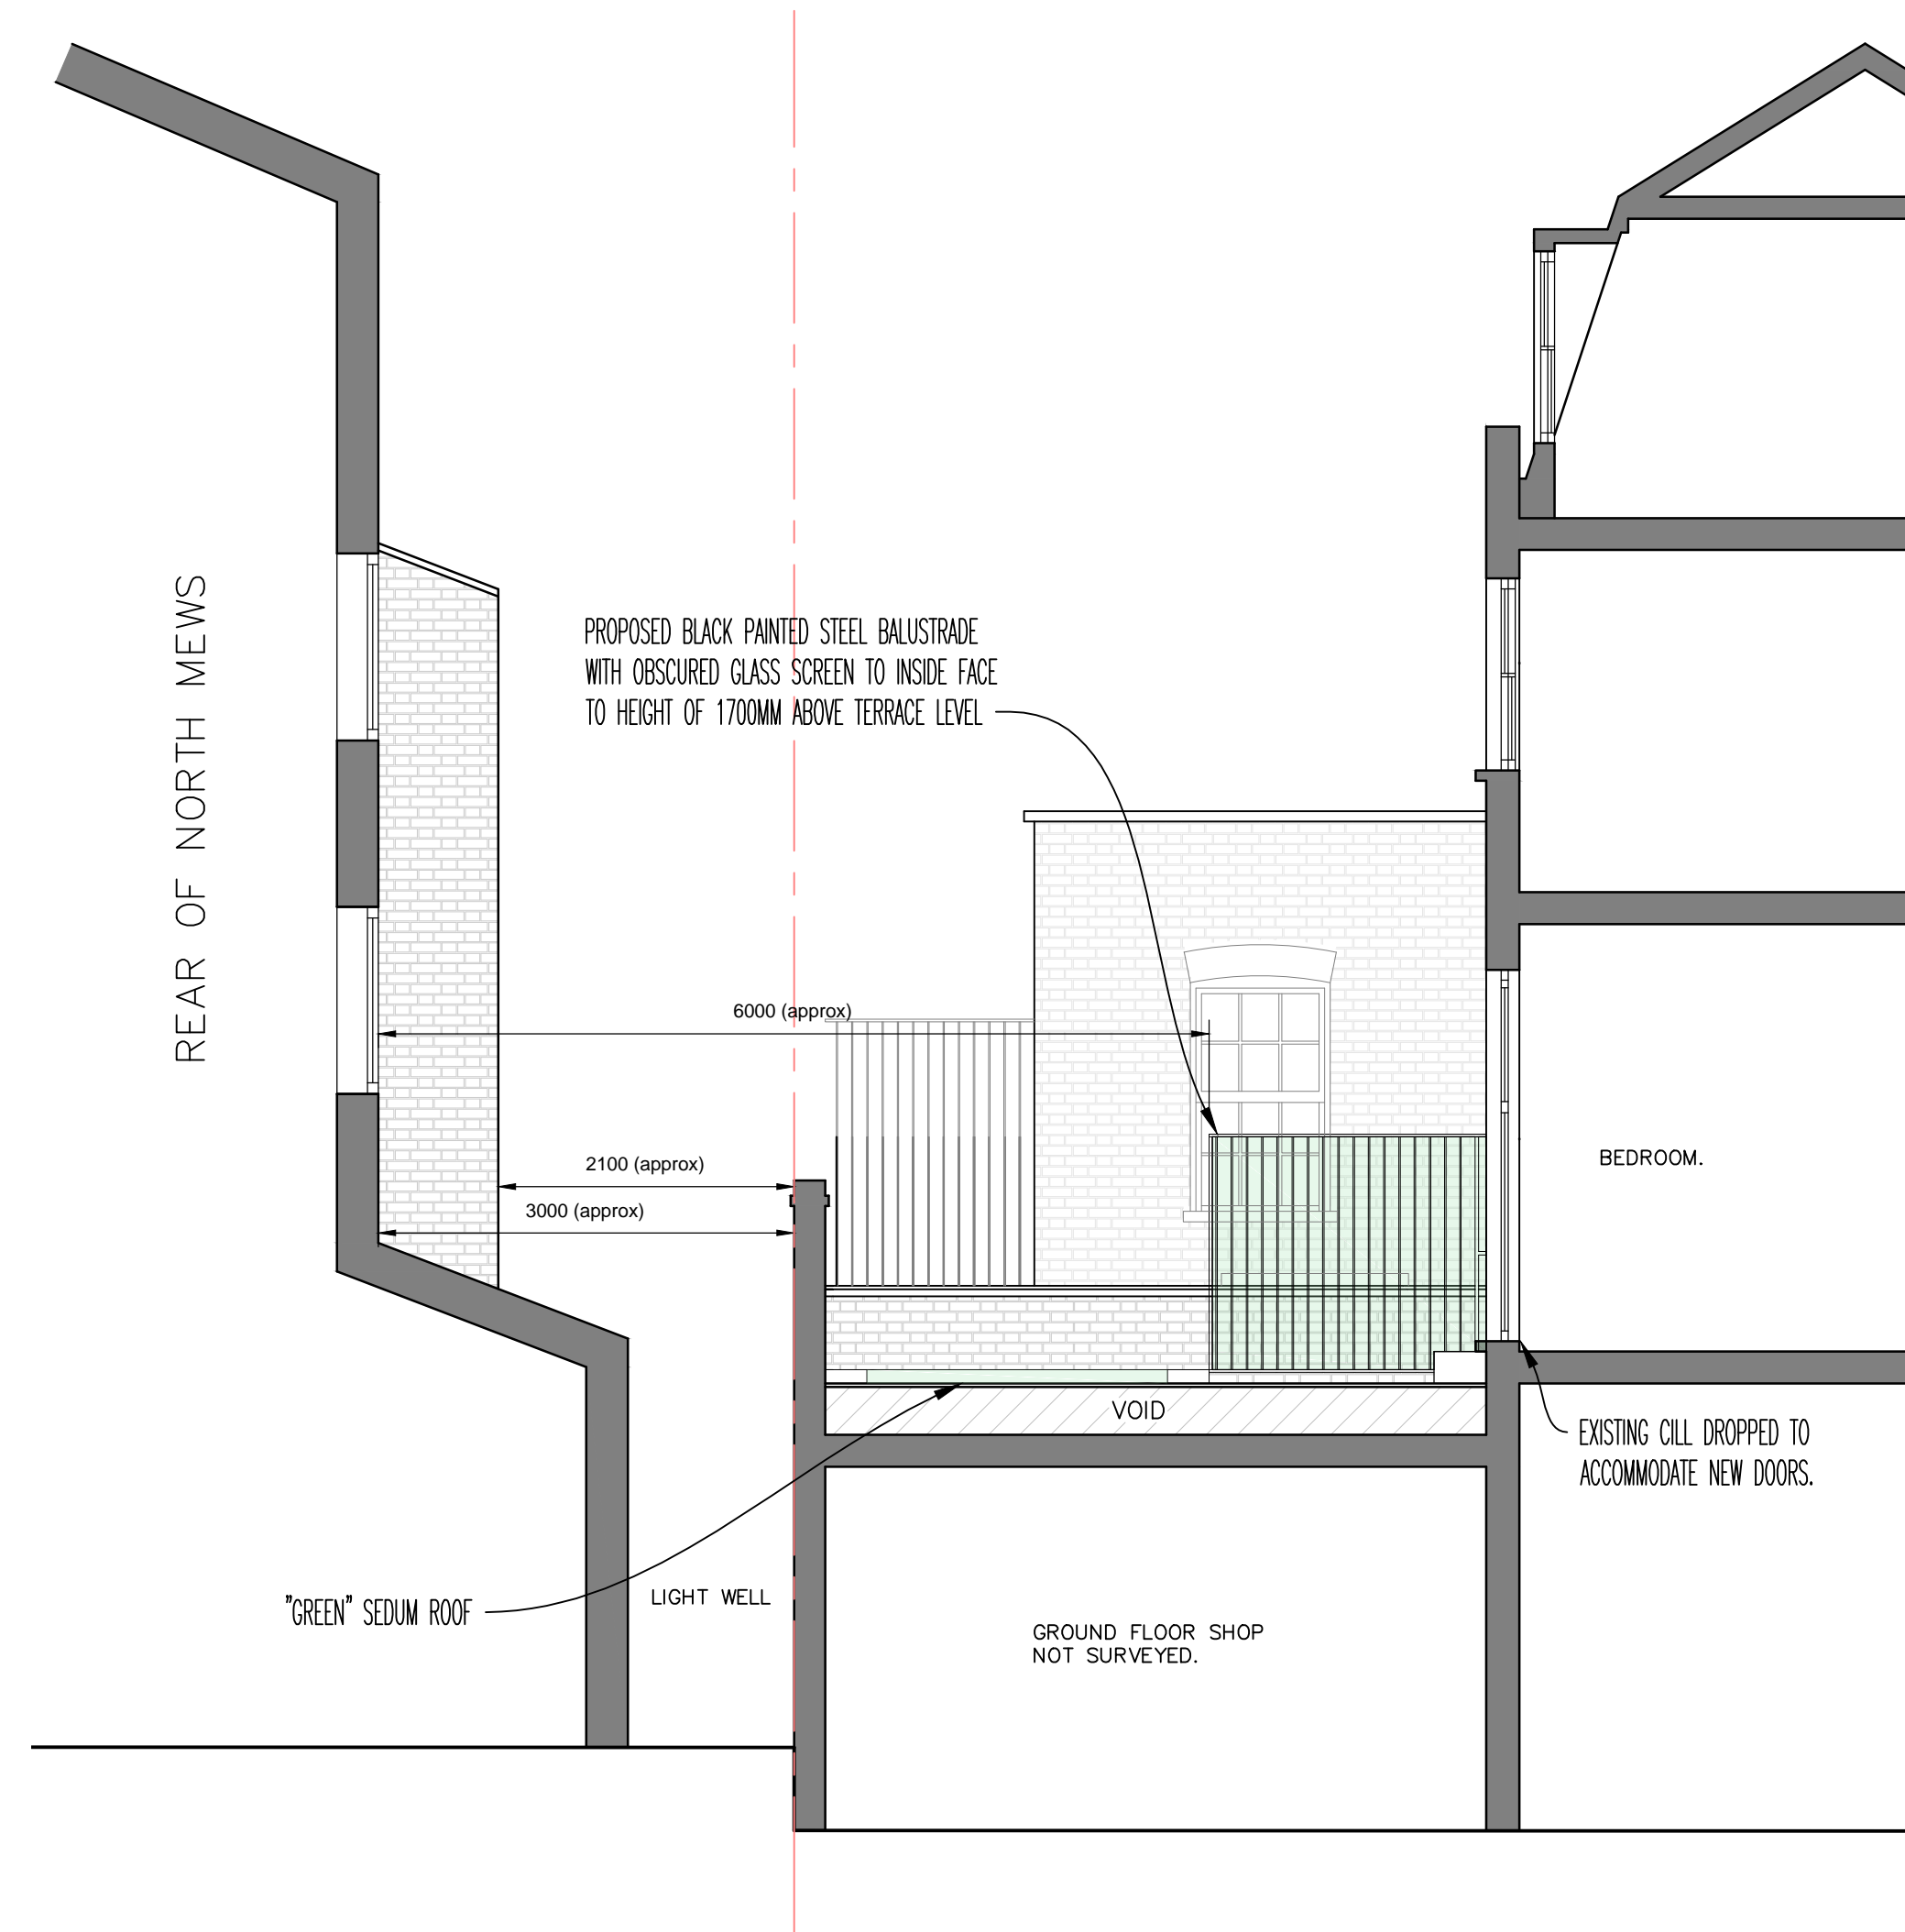

notes
 Any discrepancies in dimensions or detail to be reported to the architect immediately.
 This drawing is to be read in conjunction with all relevant architectural, structural and services drawings.
 This drawing remains the copyright of Savage & Pottinger Design Ltd and may not be copied or used without their prior consent

revisions
 r2) obscured glass screen added to inside face of balustrade.

client
 KSTIK PROPERTIES

project
 FLAT 1, 65 GRAY'S INN ROAD
 LONDON WC1X 8TL

title
 PROPOSED REAR TERRACE
 EXISTING AND PROPOSED ELEVATIONS & SECTIONS

scale
 1:50 @A1

date
 APRIL 16

drg. no.
 1516/TP2/02r2

Savage & Pottinger Design
 11 Eton Garages, Lancaster Grove,
 Belsize Park, London NW3 4PE Telephone: 07523 002 471
 Email: mail@spdesign.co.uk