




Type 1– Timber Sash

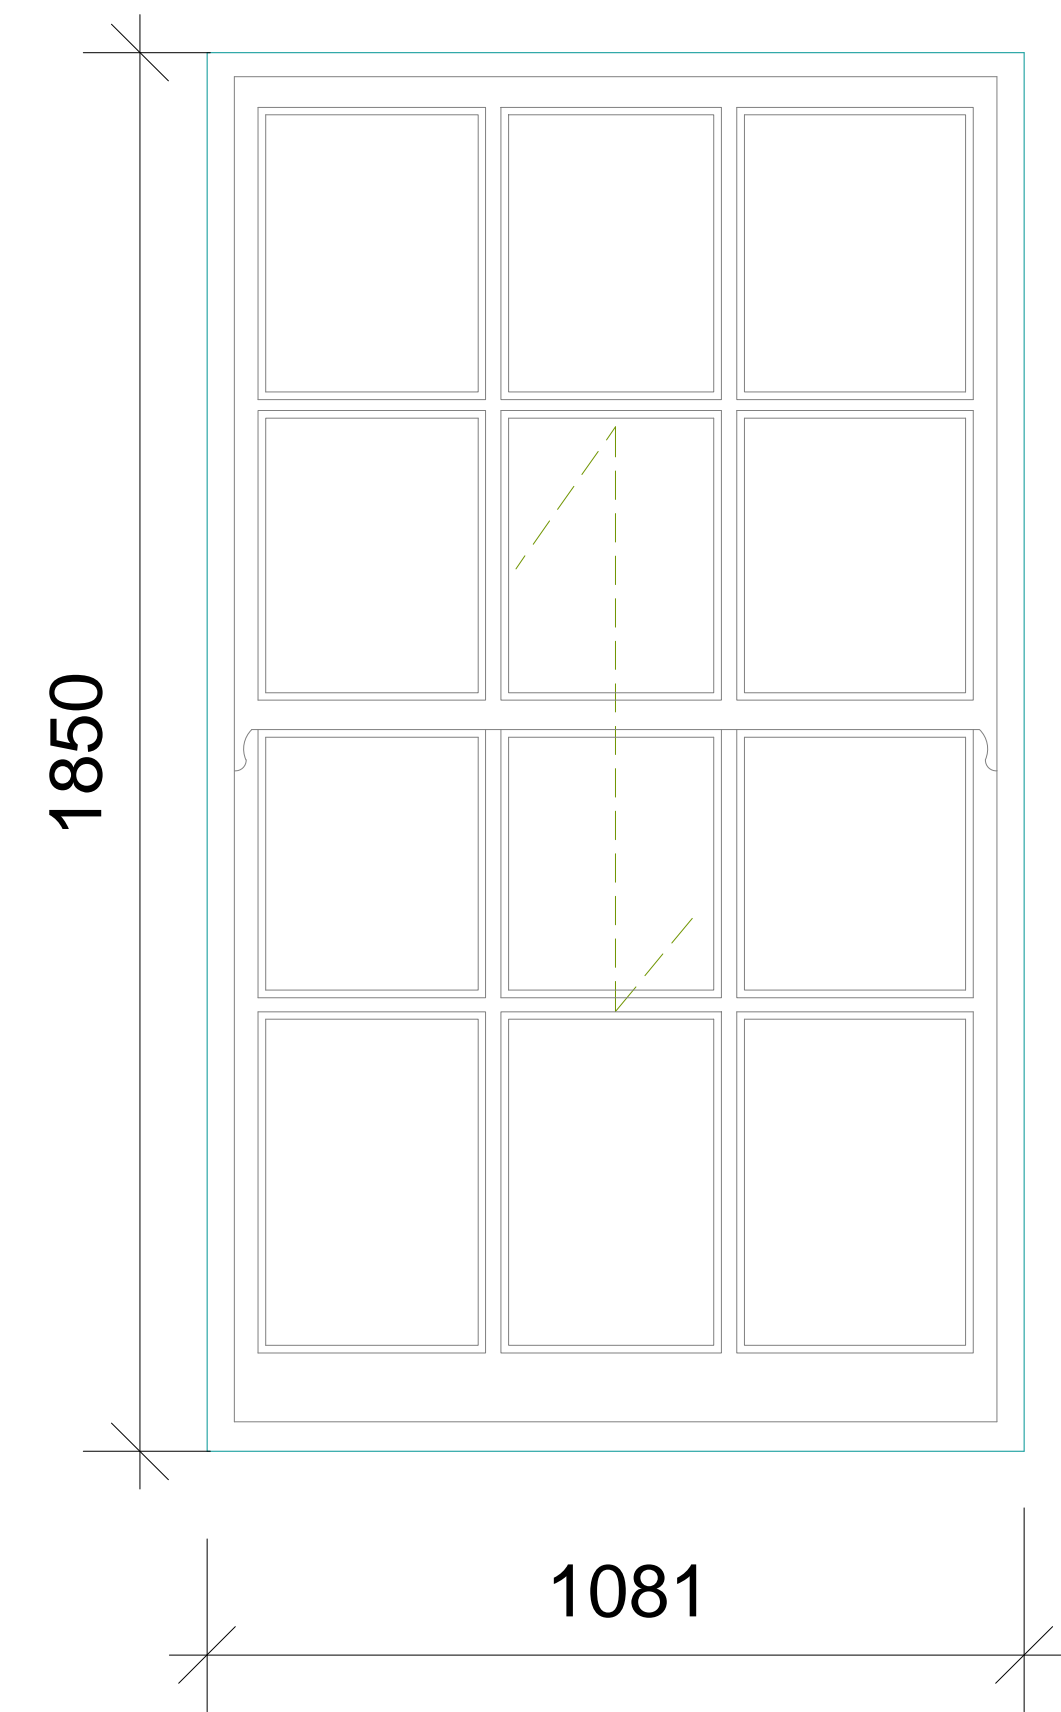


Type 2–Timber Casement

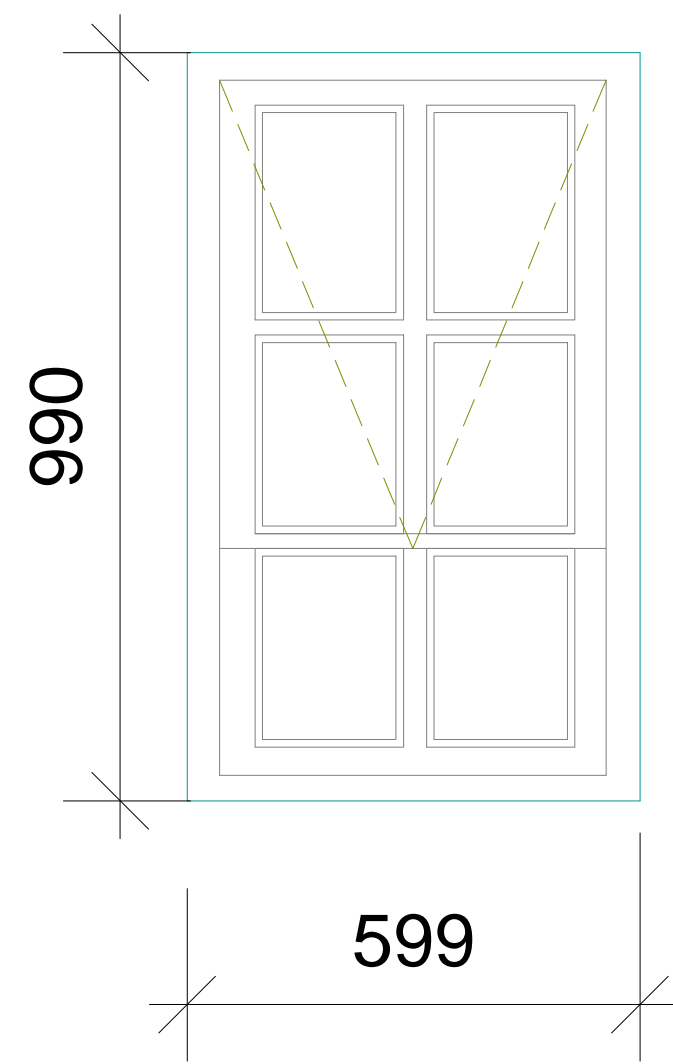


Type 3–Critall Casement

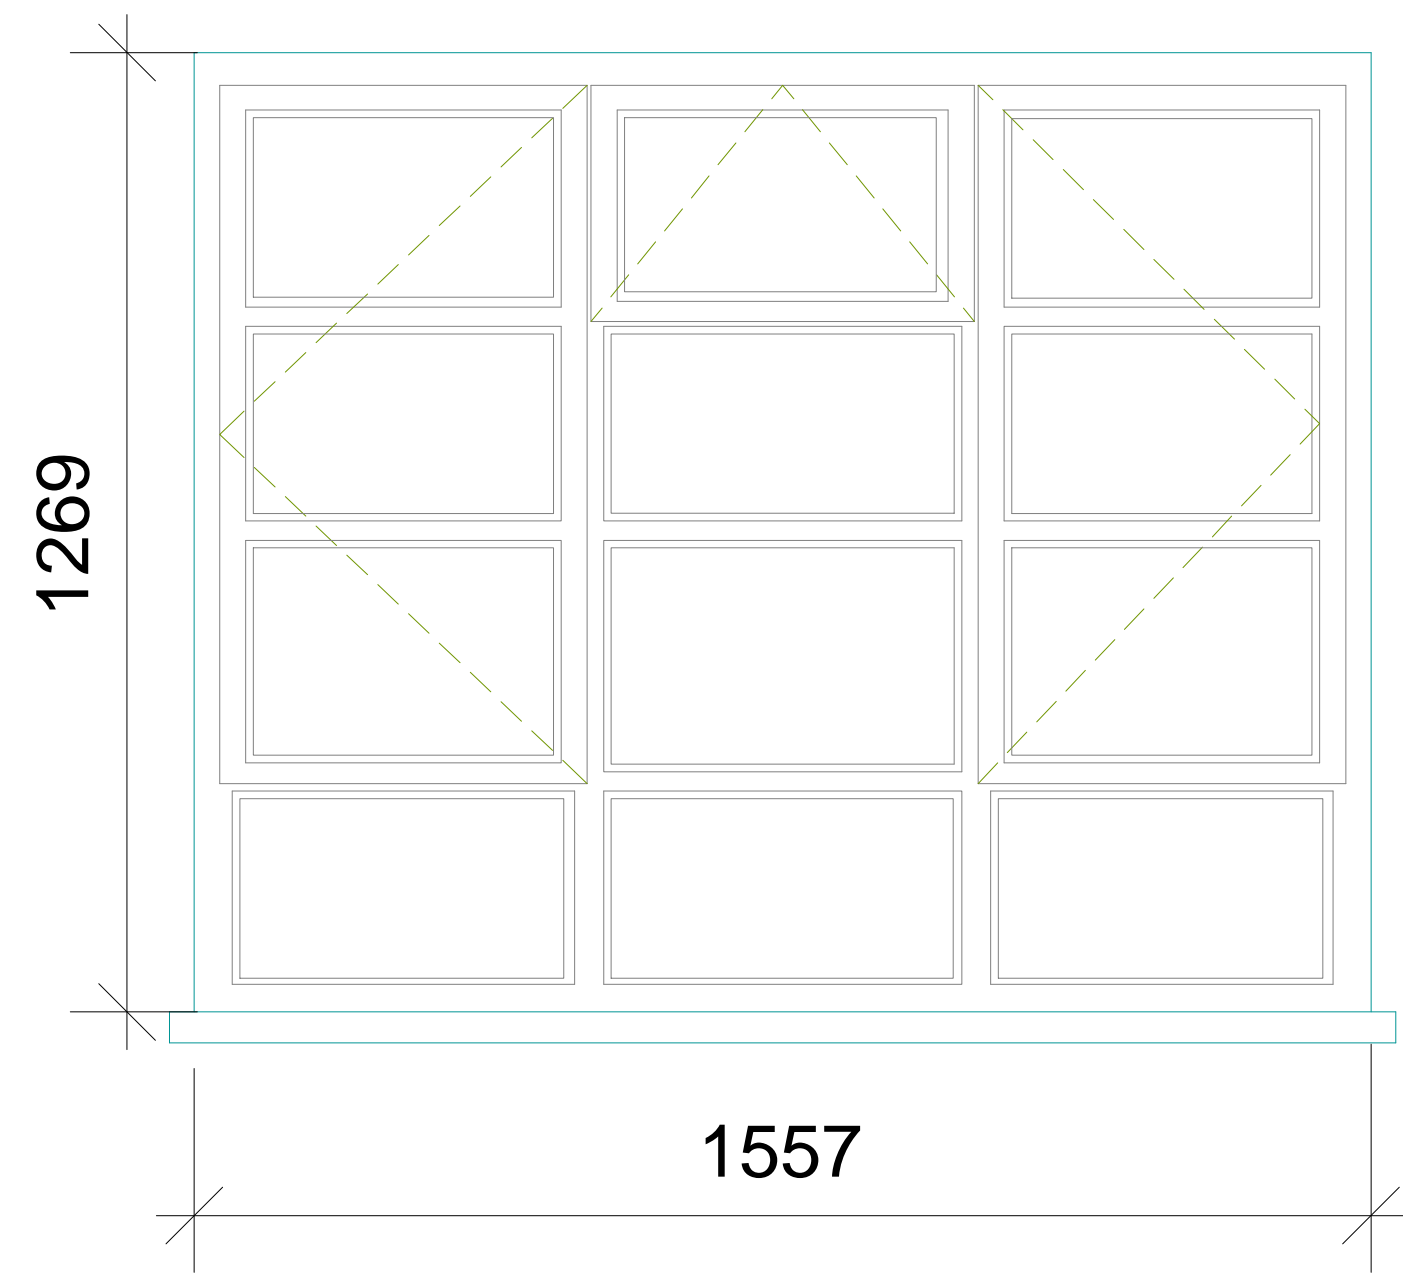


Type 4–Timber Casement

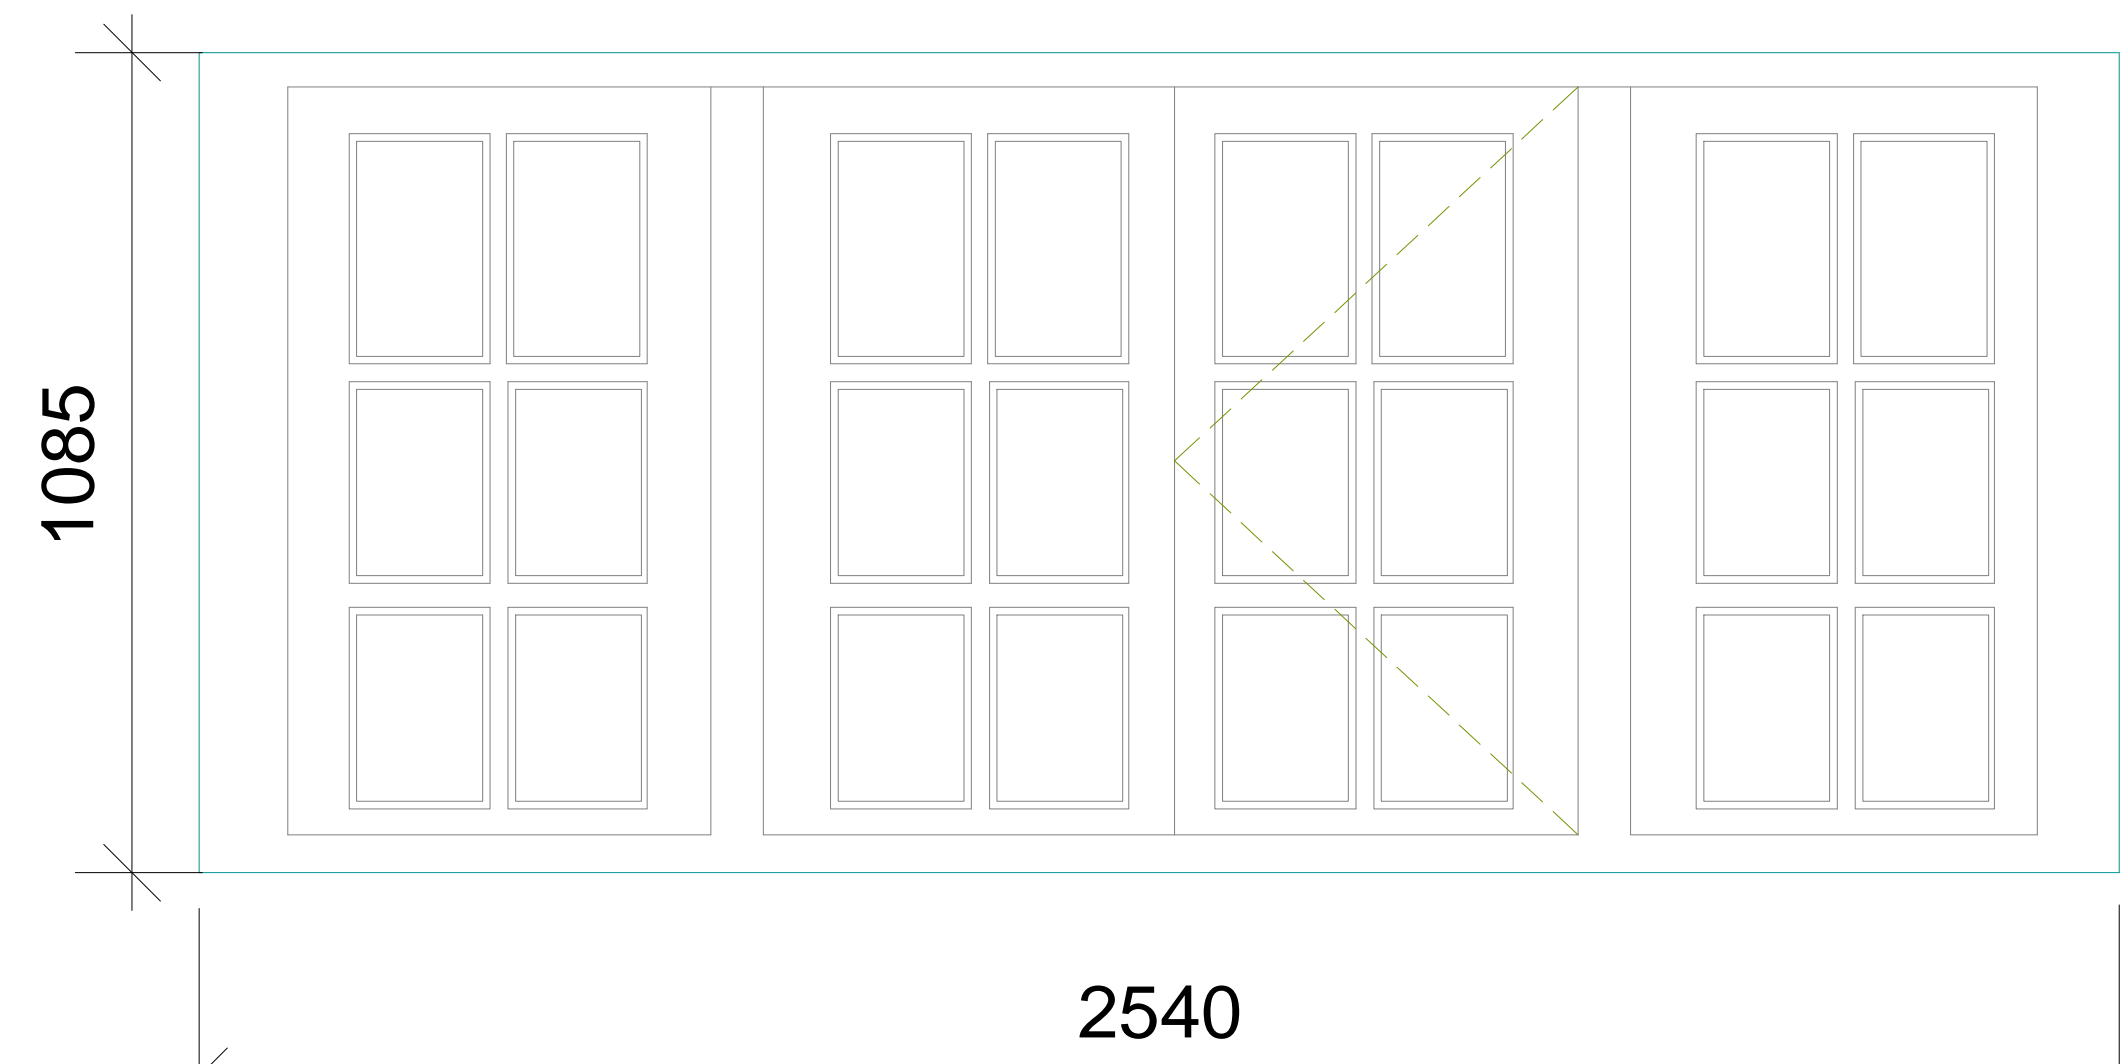


Type 5–Timber Casement

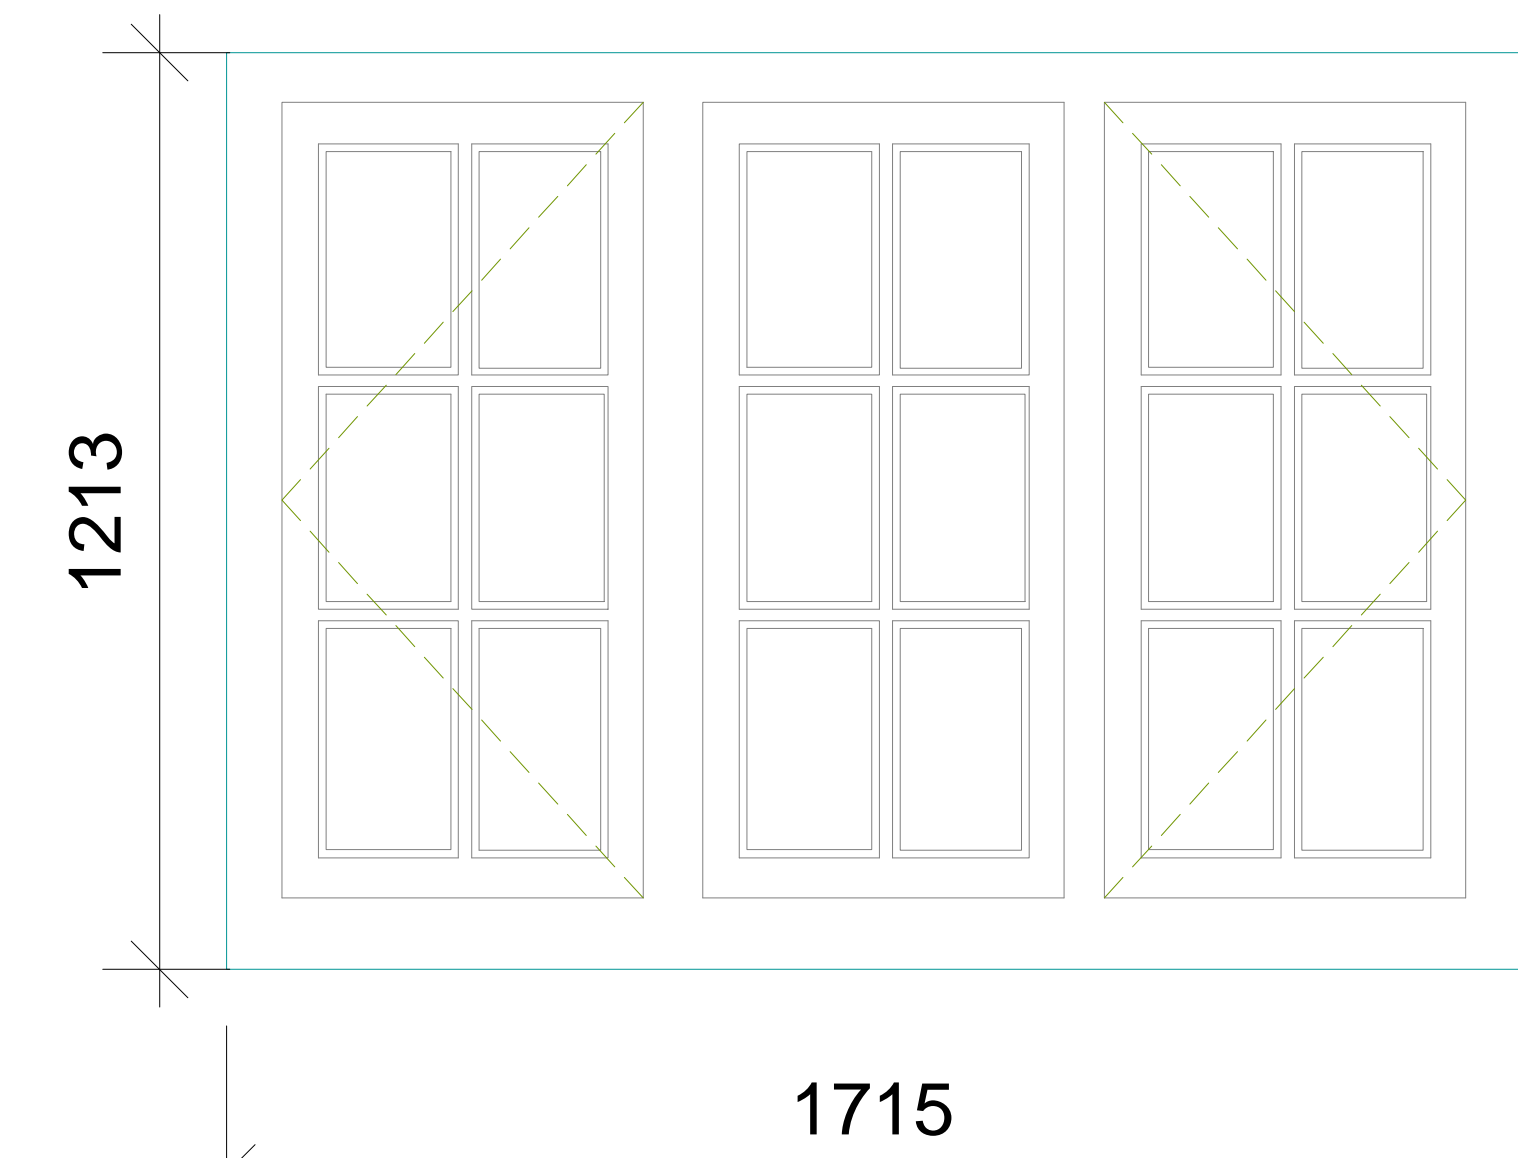


Type 6–Timber Casement

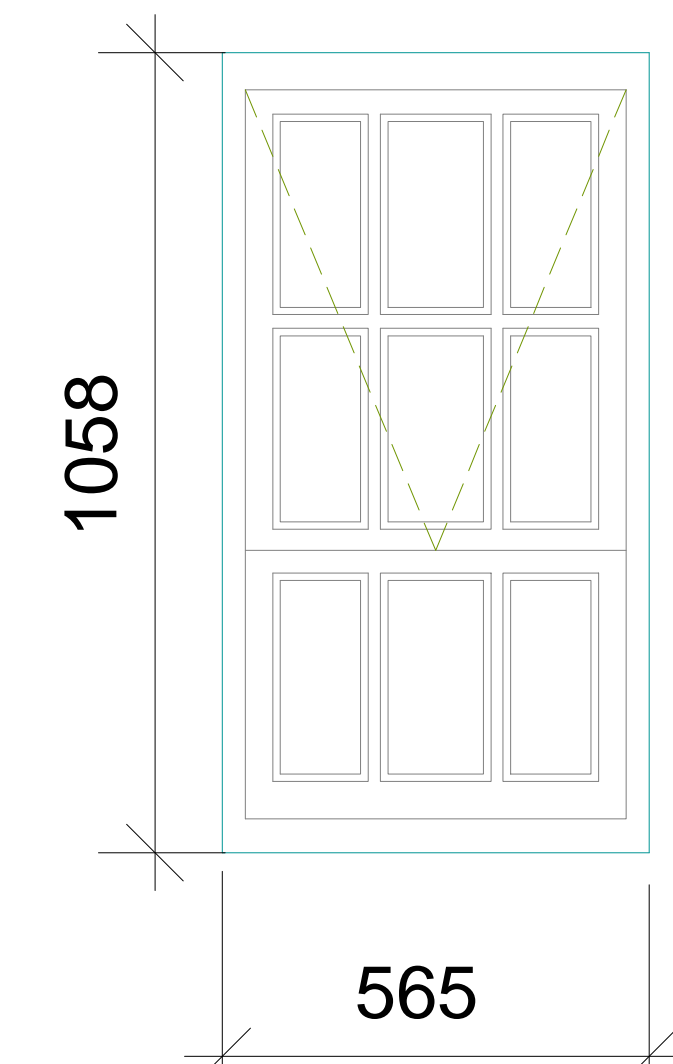


Type 7–Timber Sash

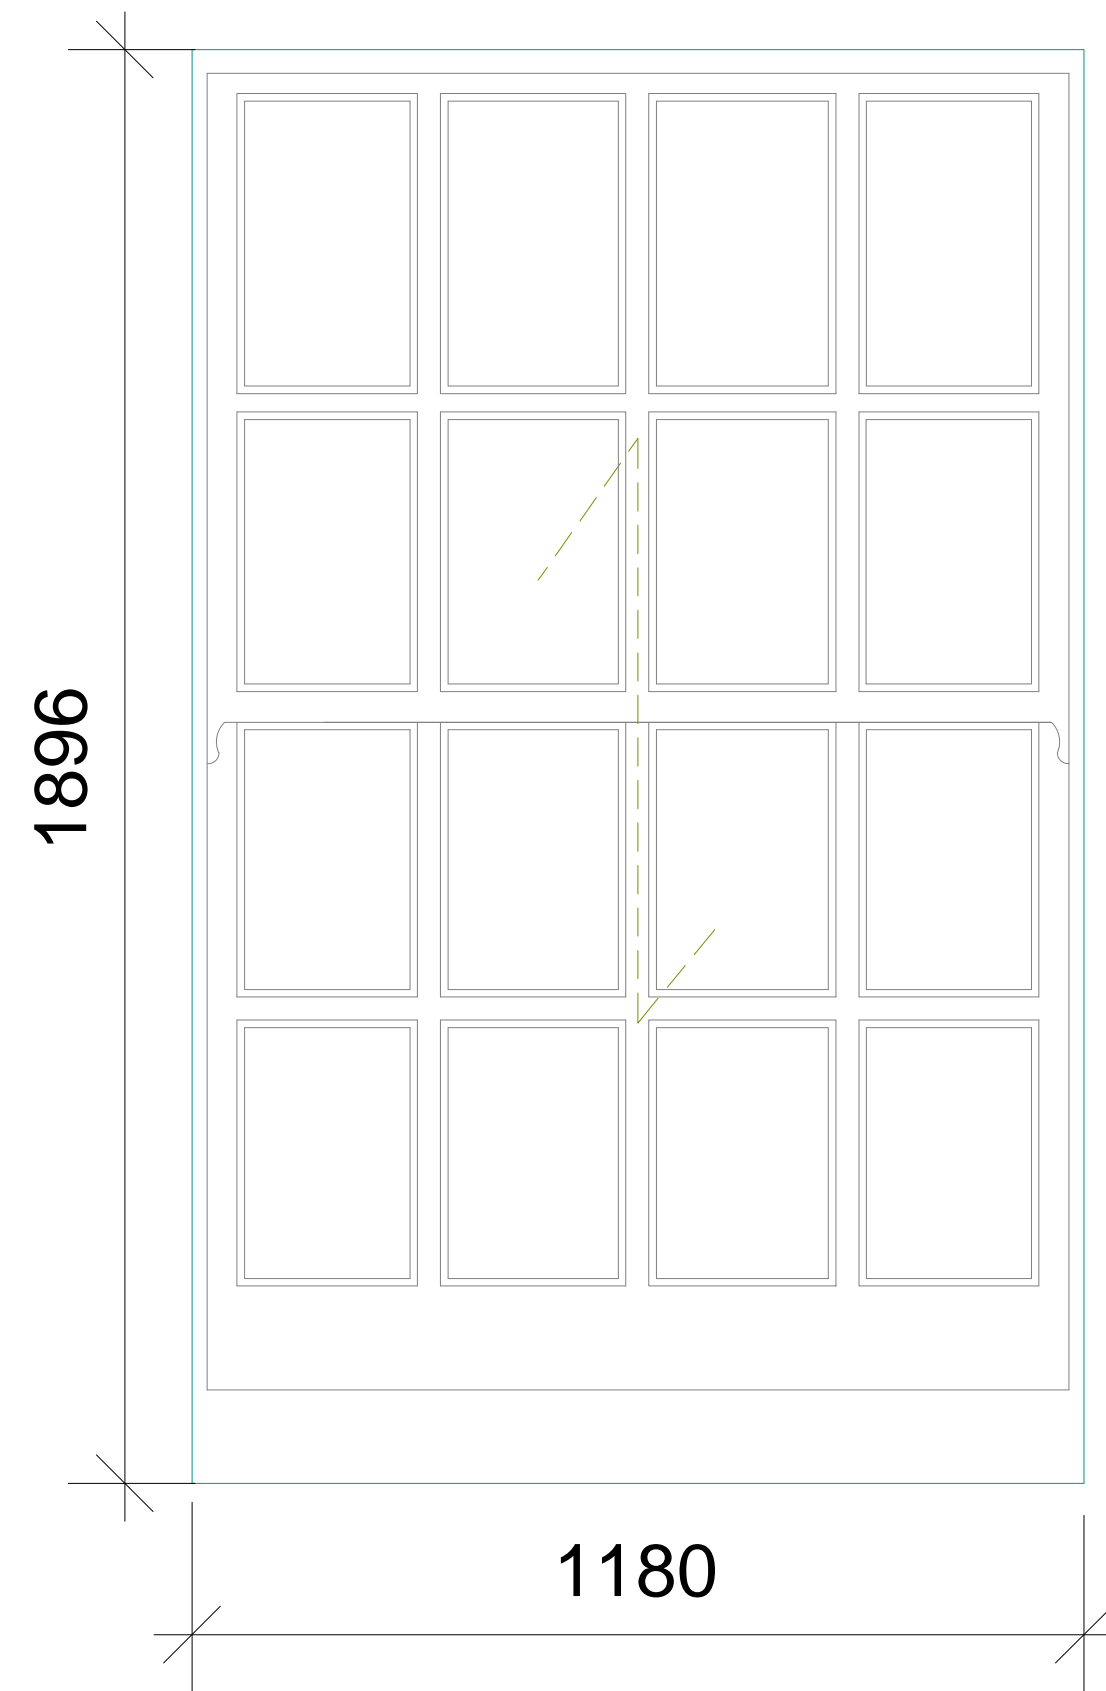


Type 8–Timber Sash

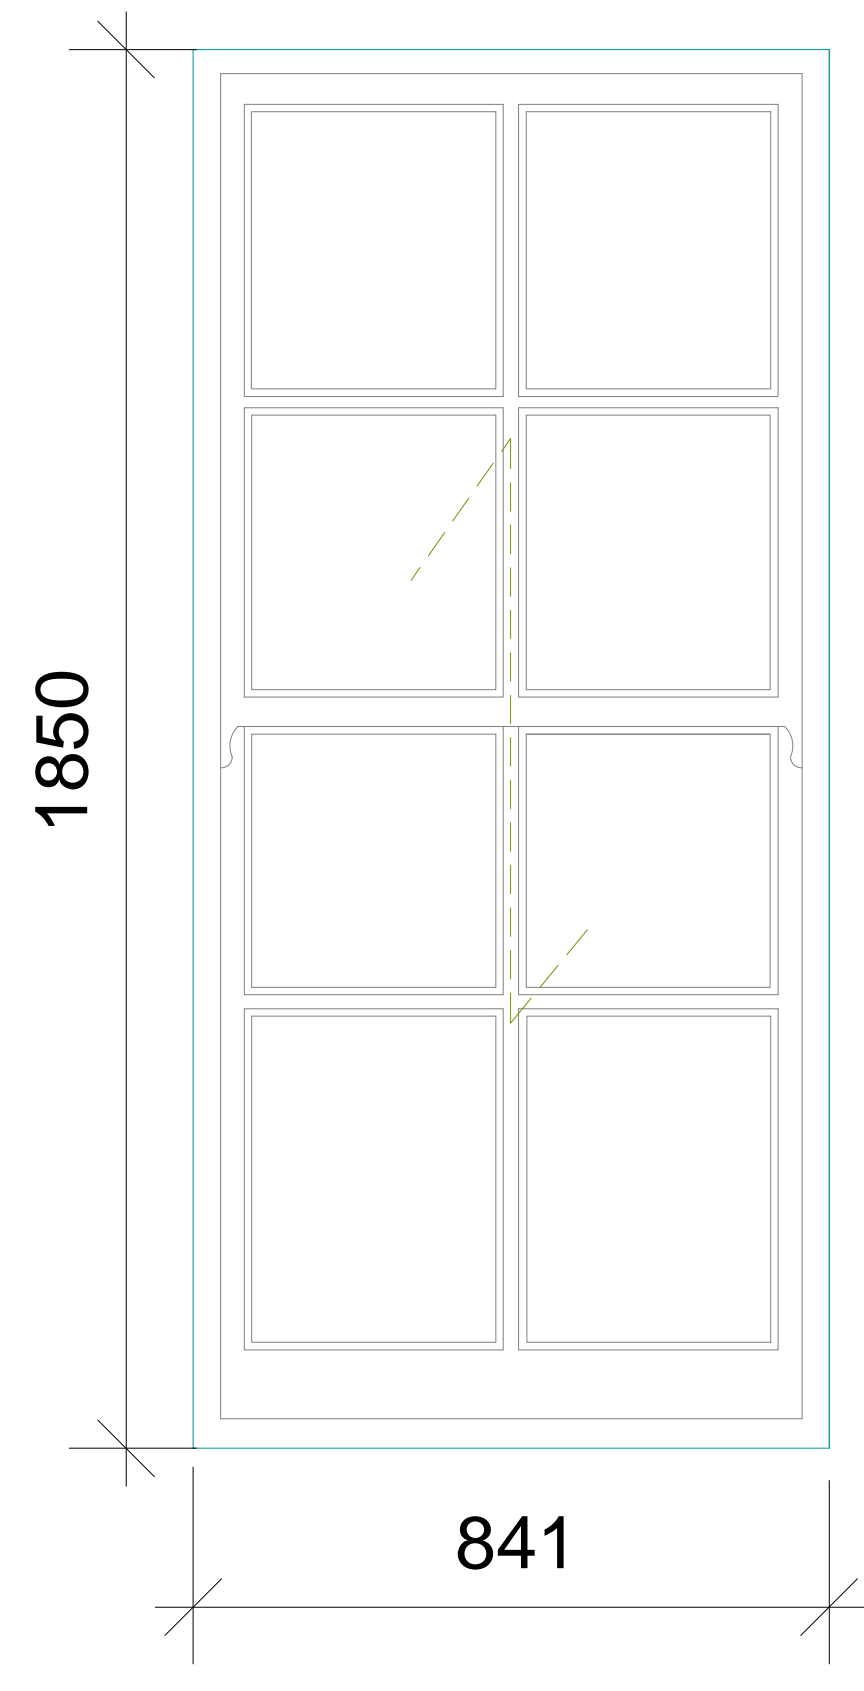


Type 9–Timber Casement

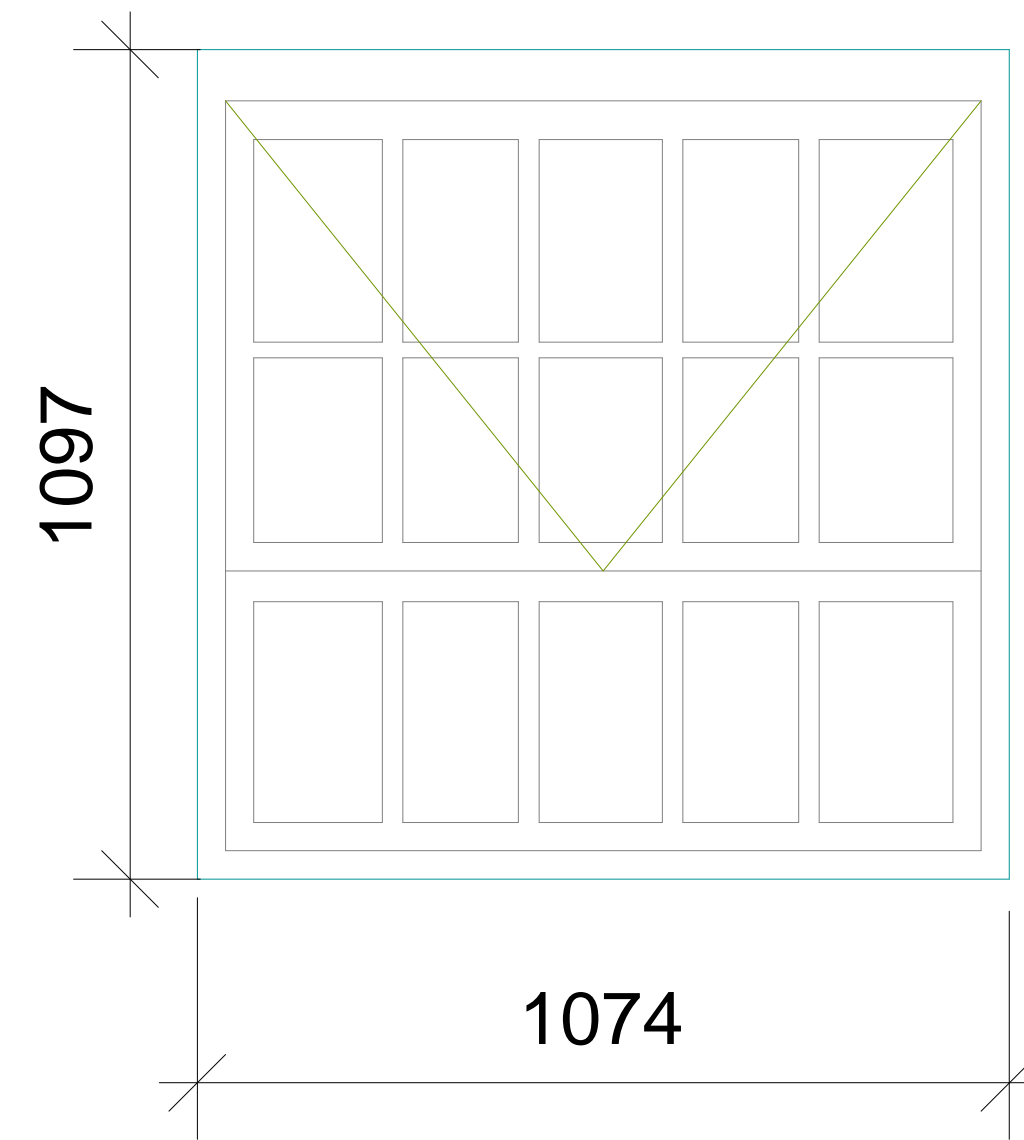


Type 10–Timber Casement

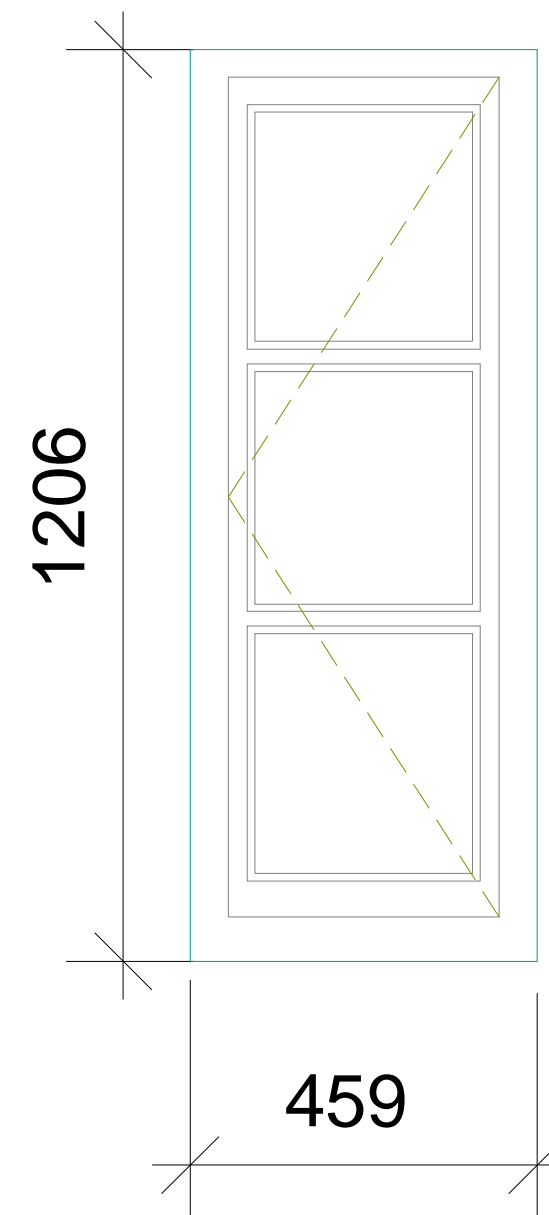


Type 11– Timber Casement

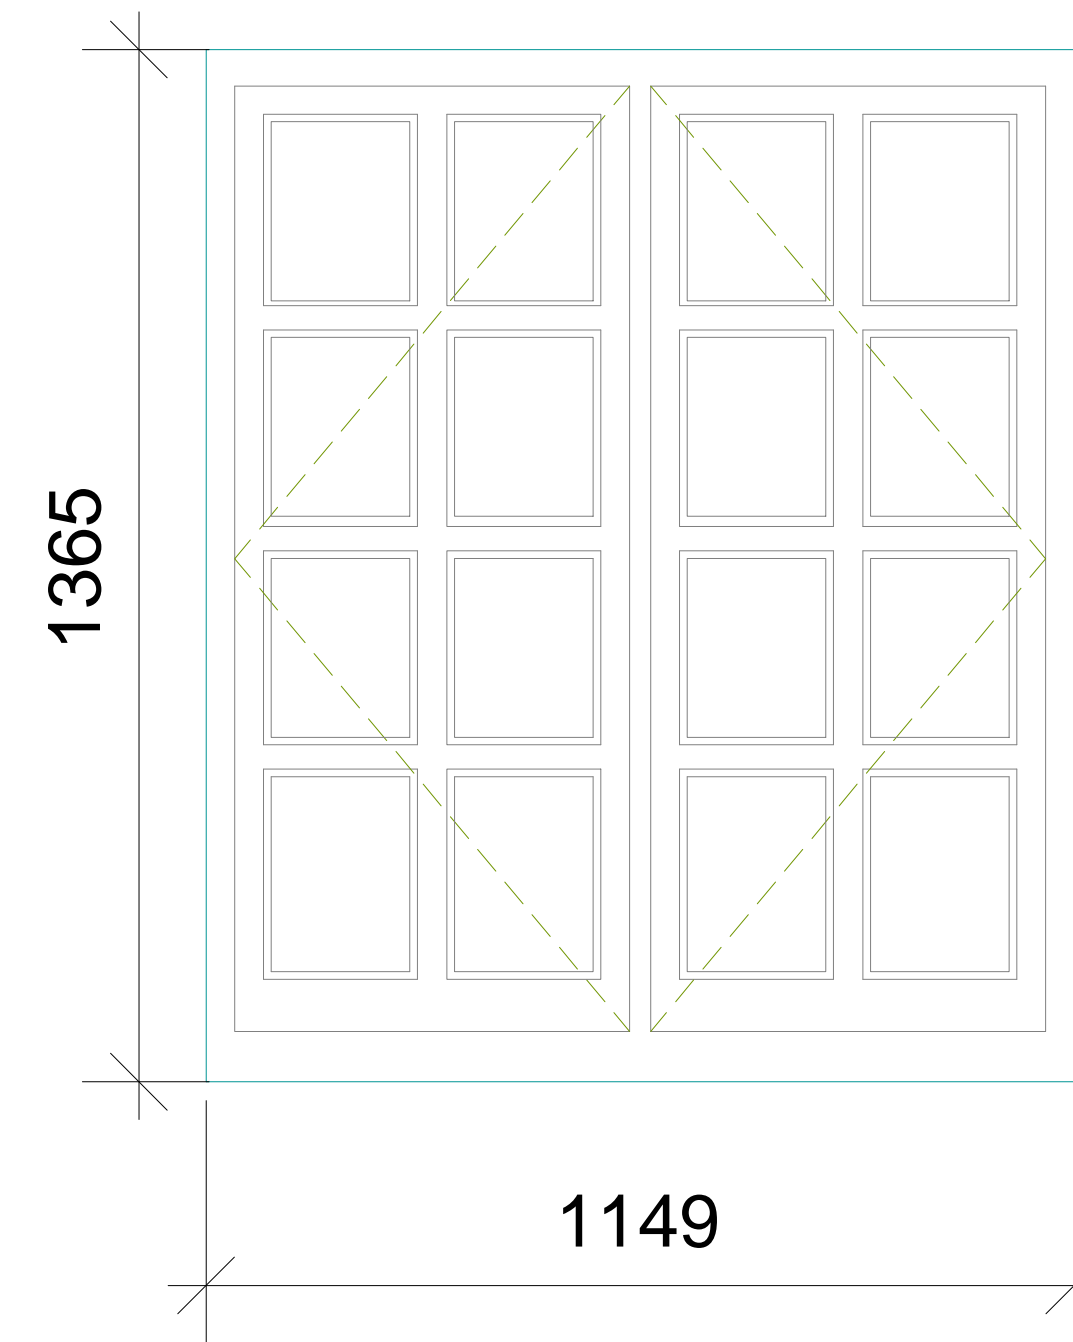


Type 12–Timber Casement

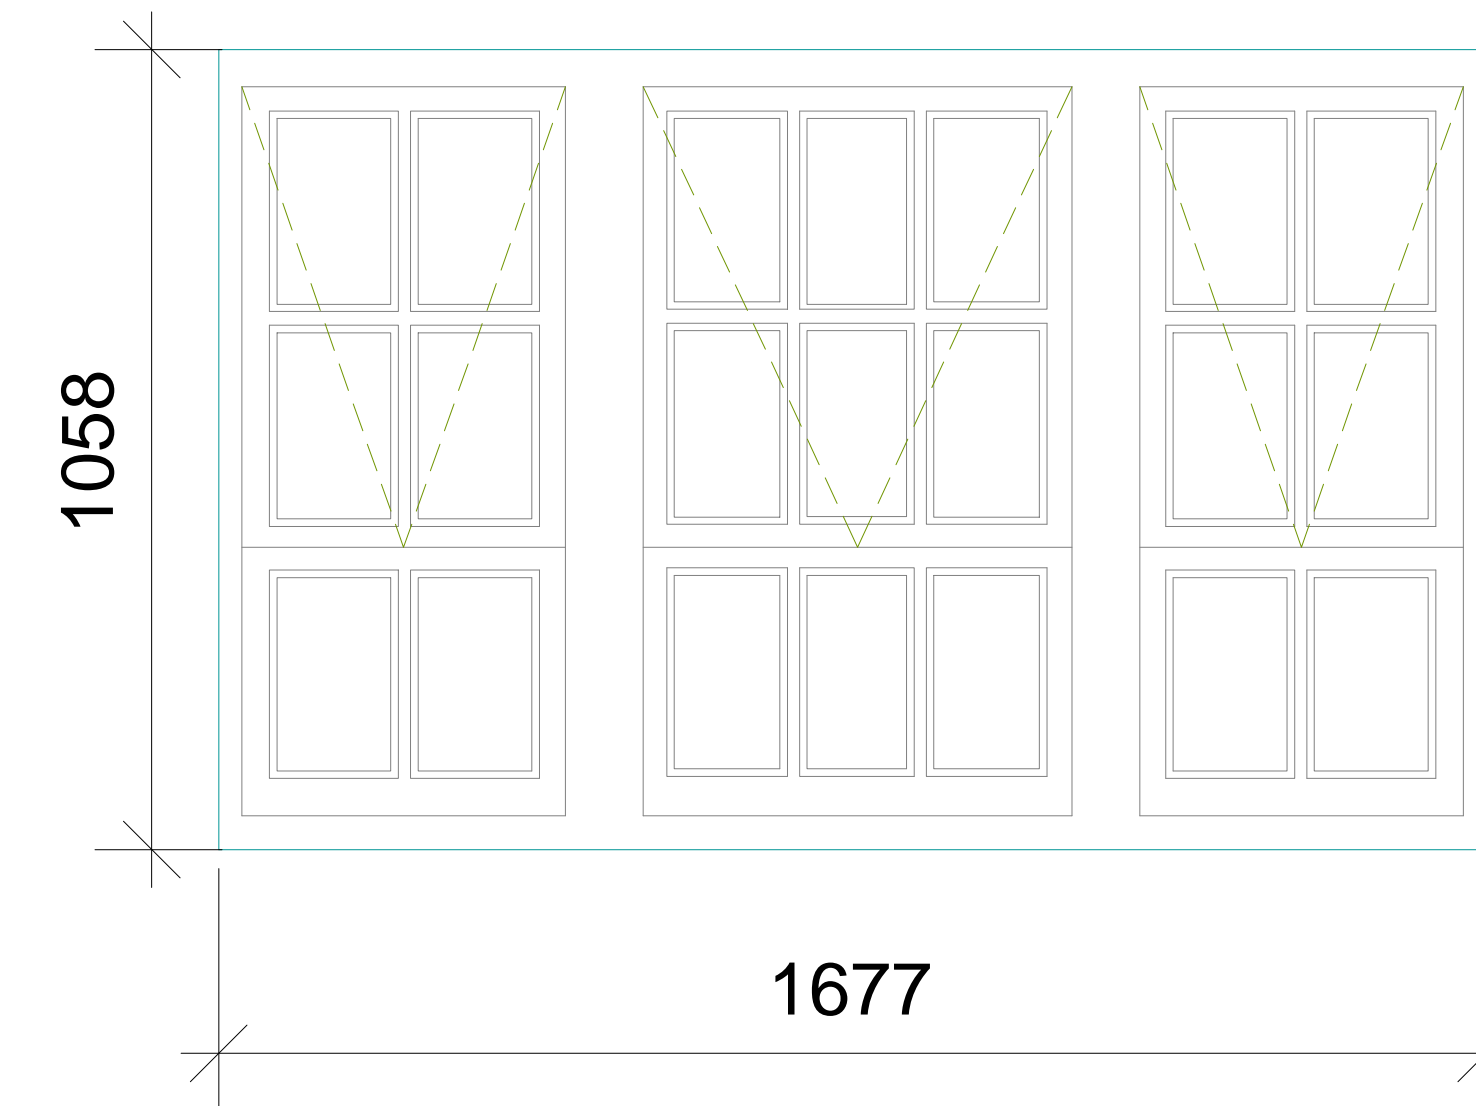


Type 13–Timber Casement

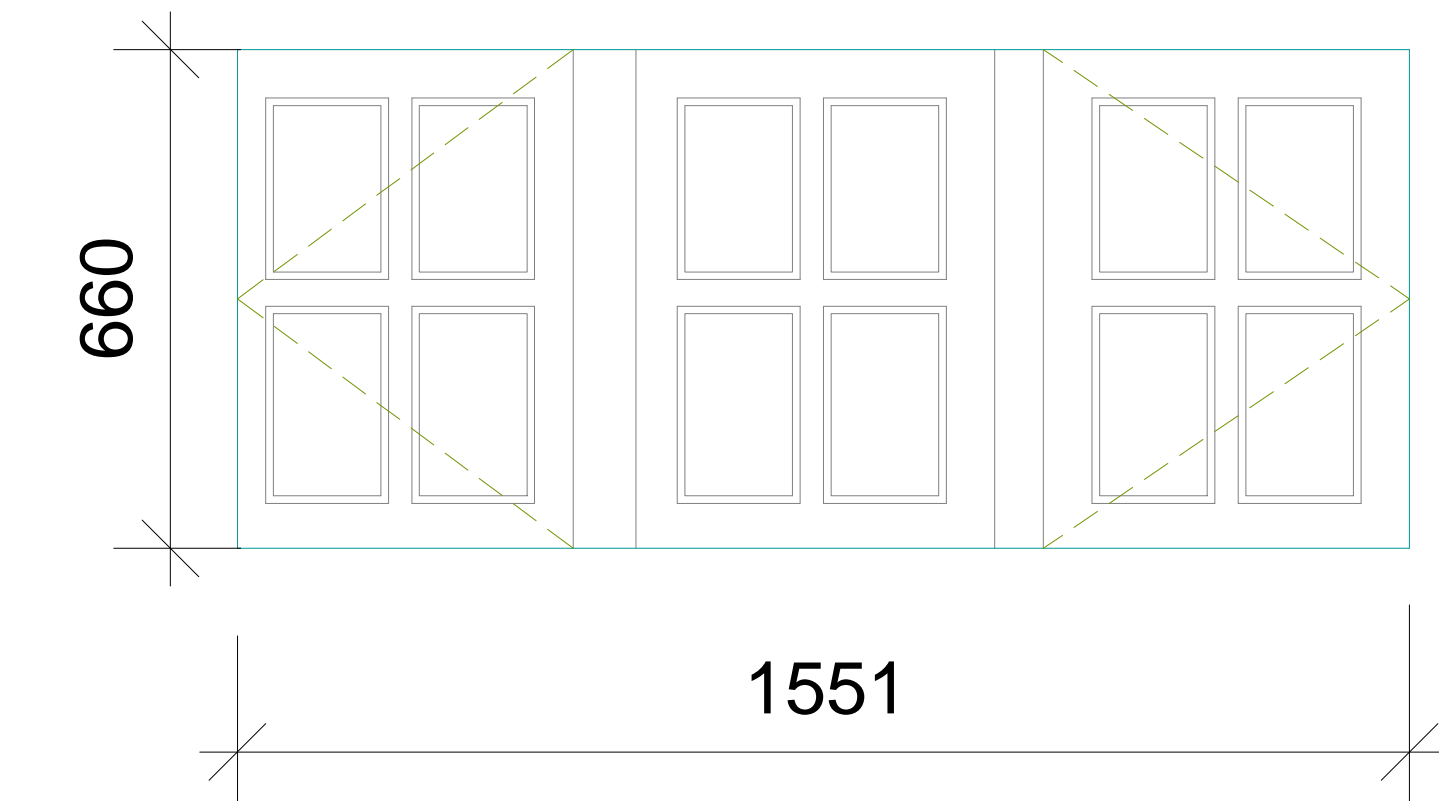


Type 14–Timber Casement

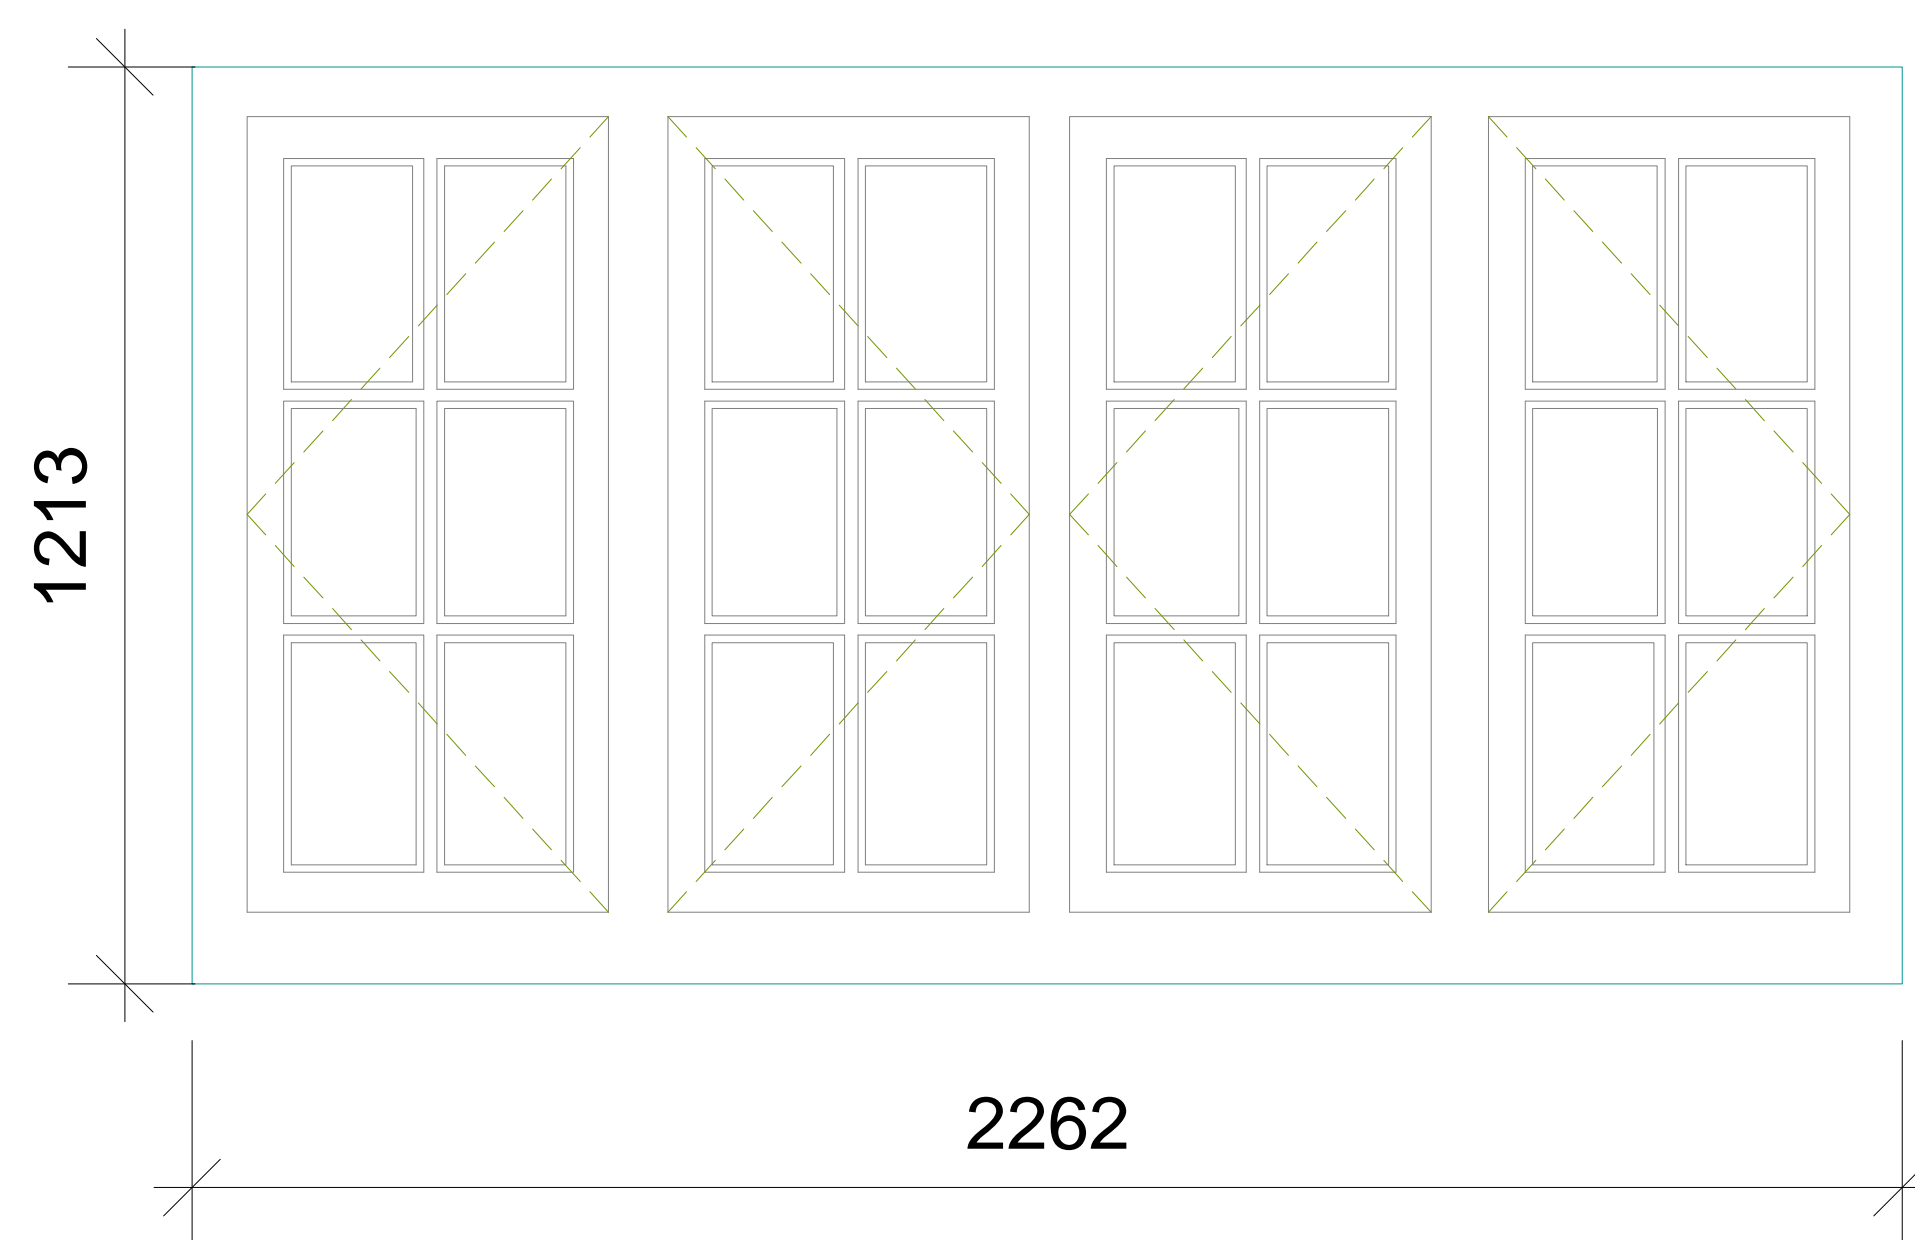


Type 15–Timber Casement

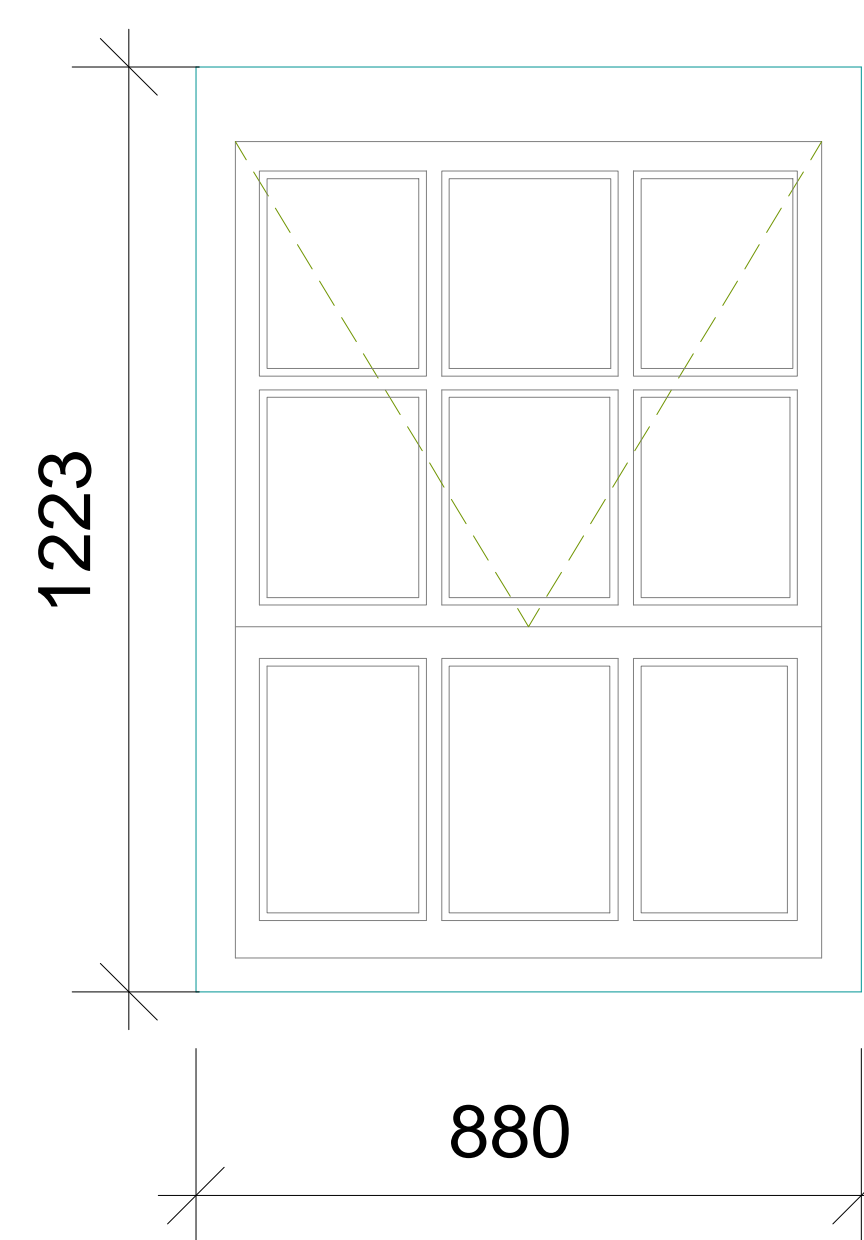


Type 16–Critall Casement

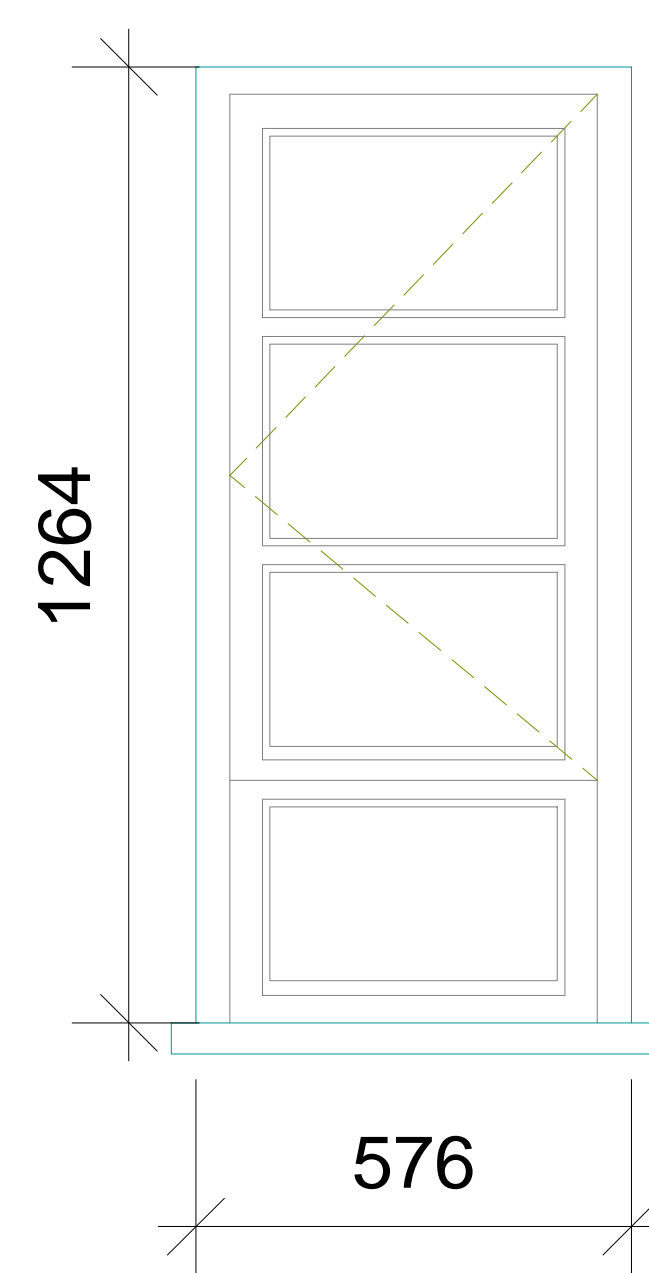


Type 17–Timber Casement

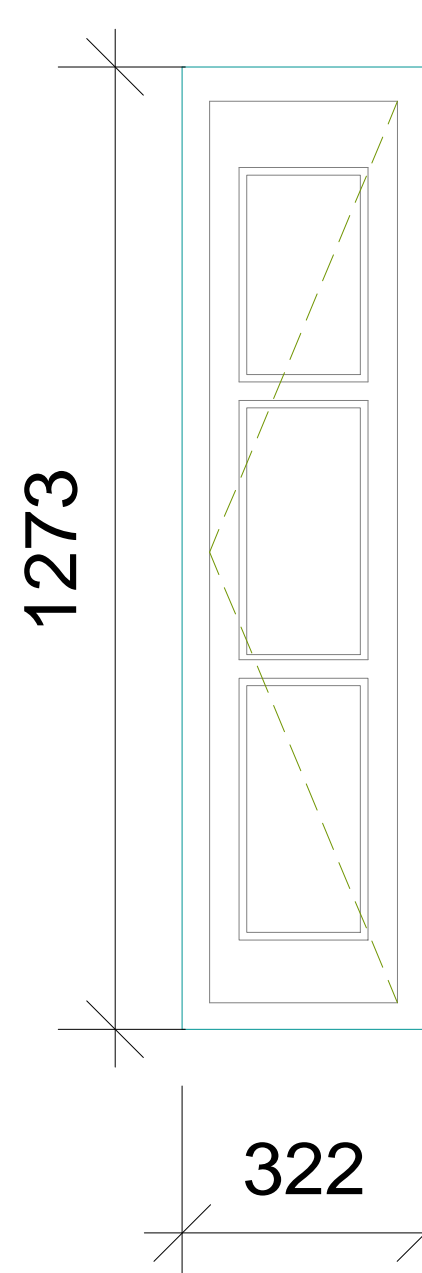

Type 18–Timber Fixed

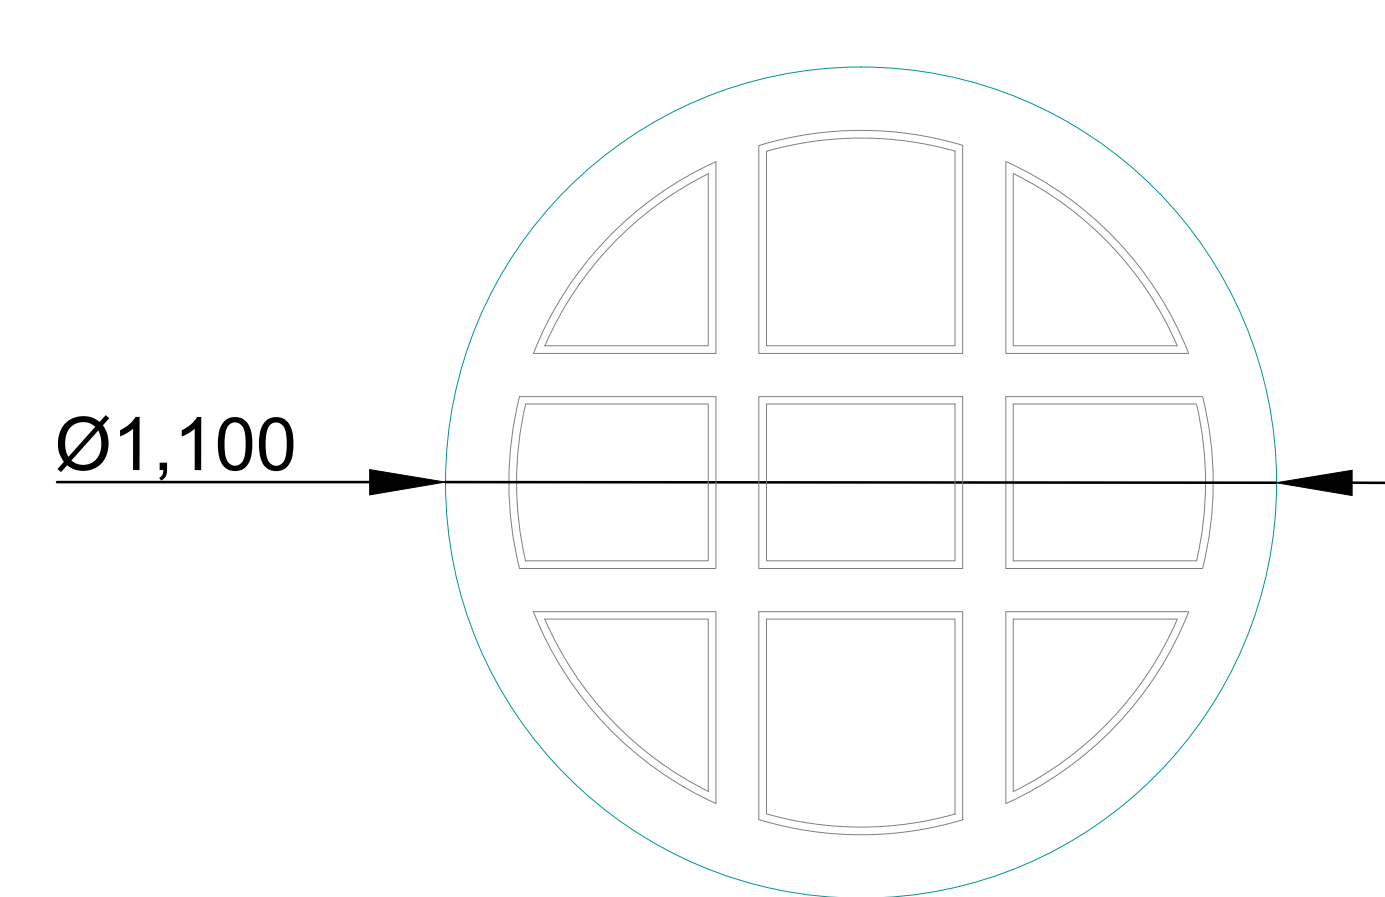

Type 19–Timber Casement

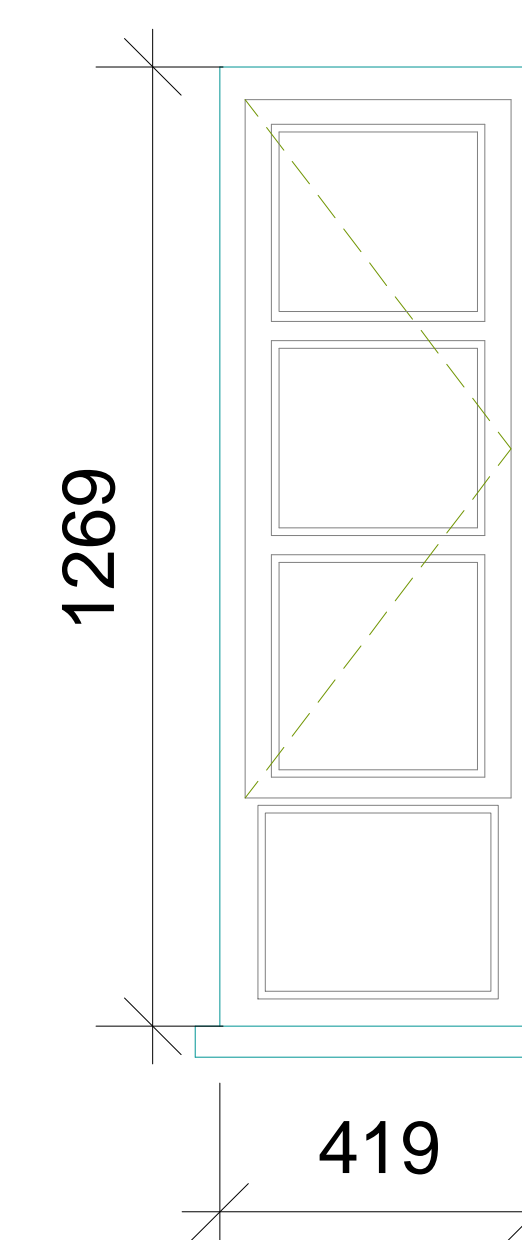

Type 20–Critall Casement

