




Type 1– Timber Sash

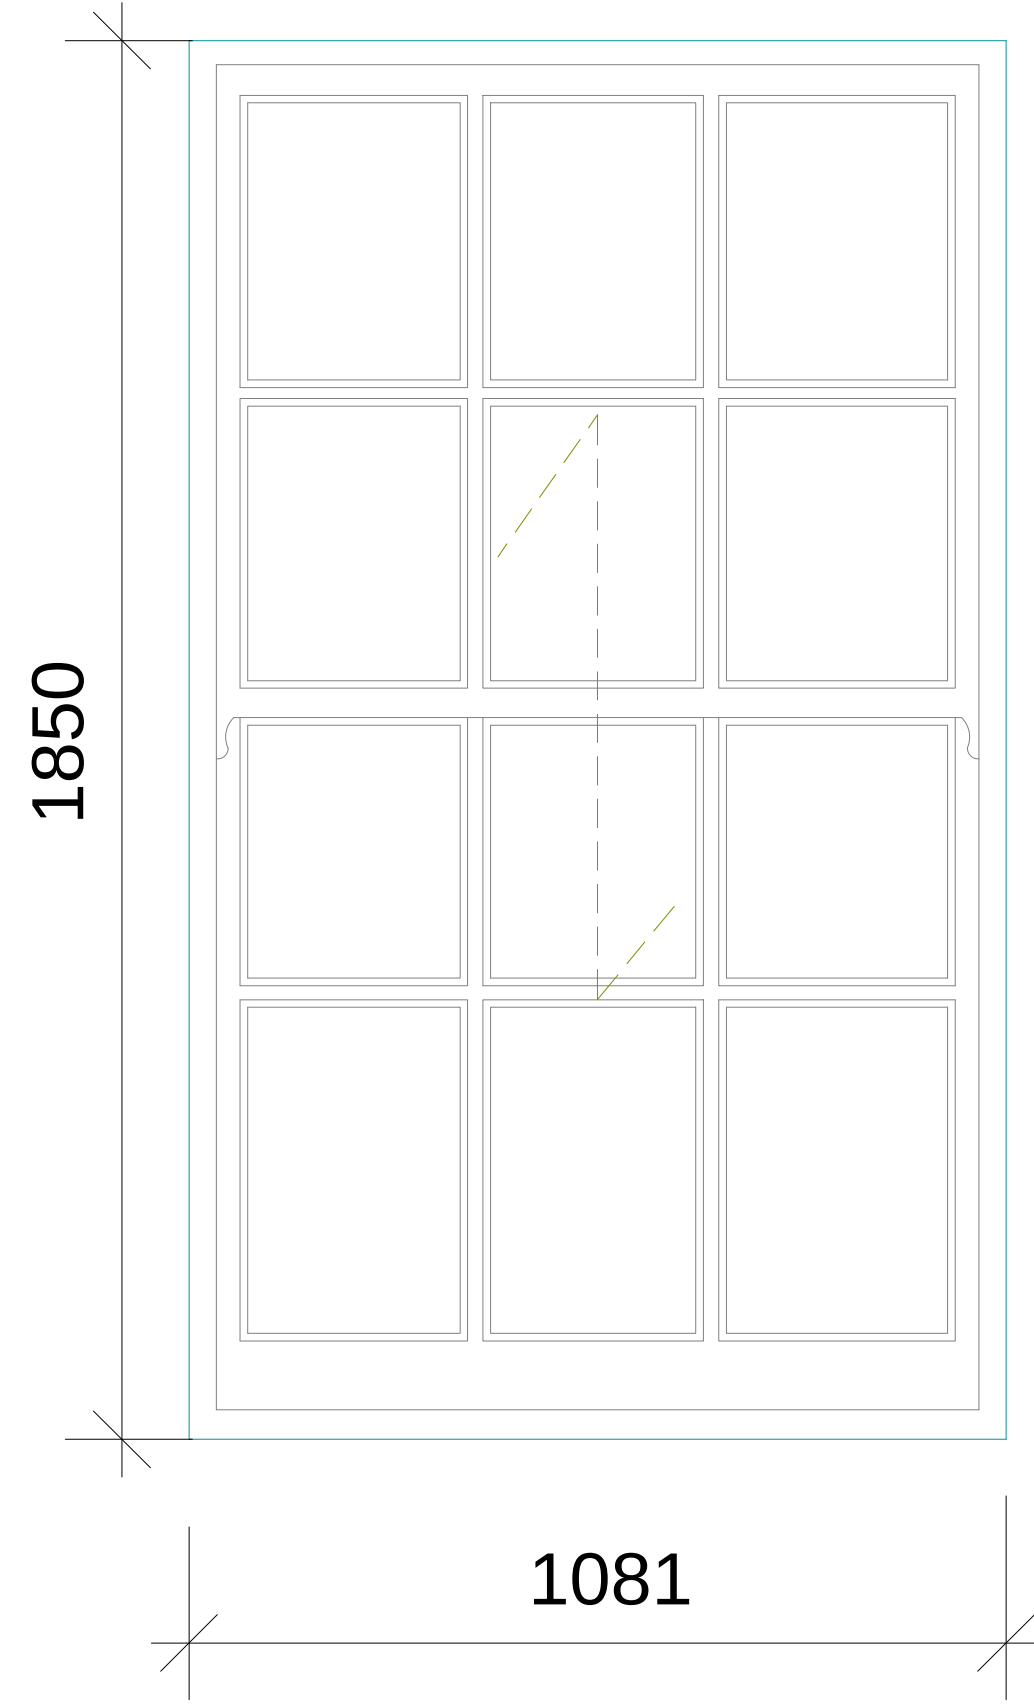


Type 2–Timber Casement

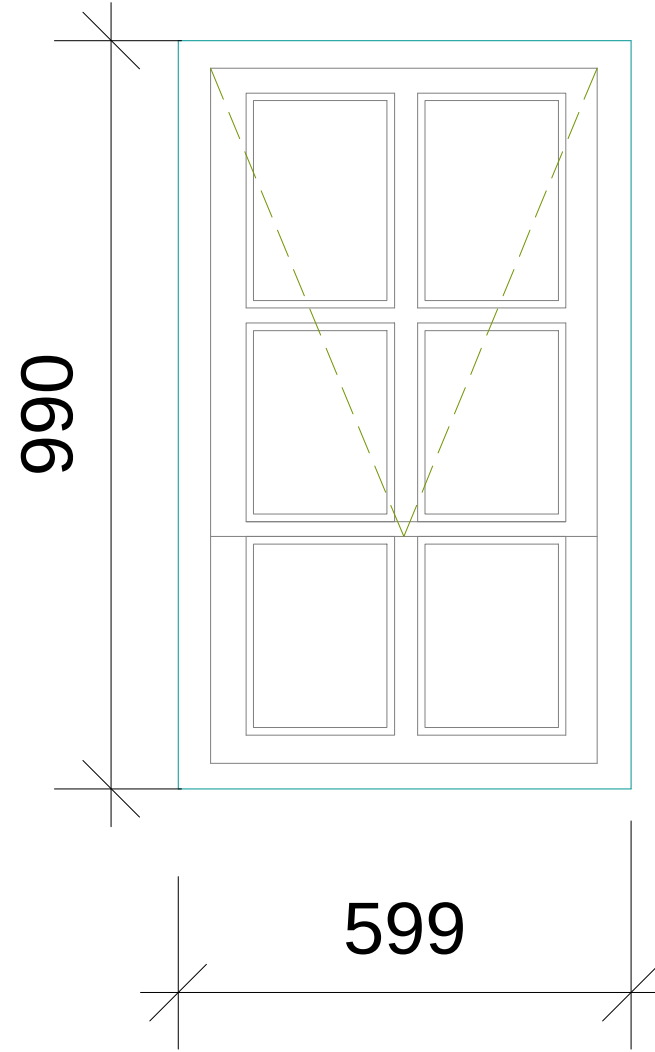


Type 3–Timber Casement

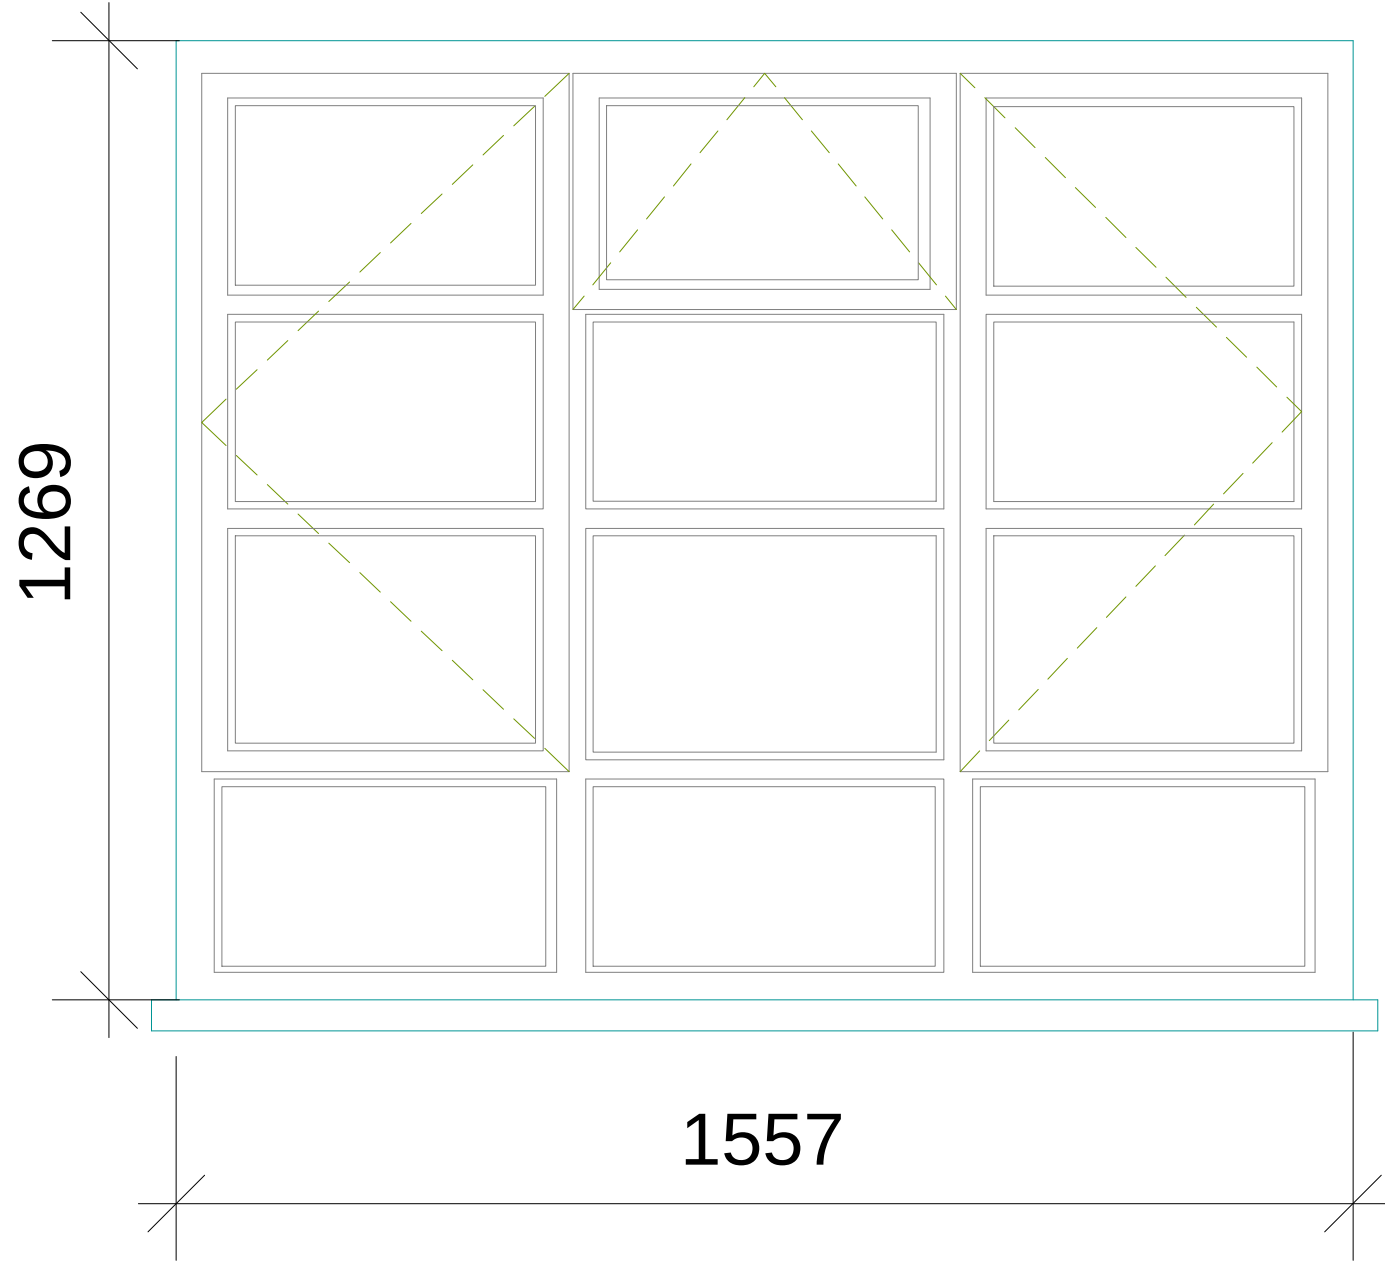


Type 4–Timber Casement

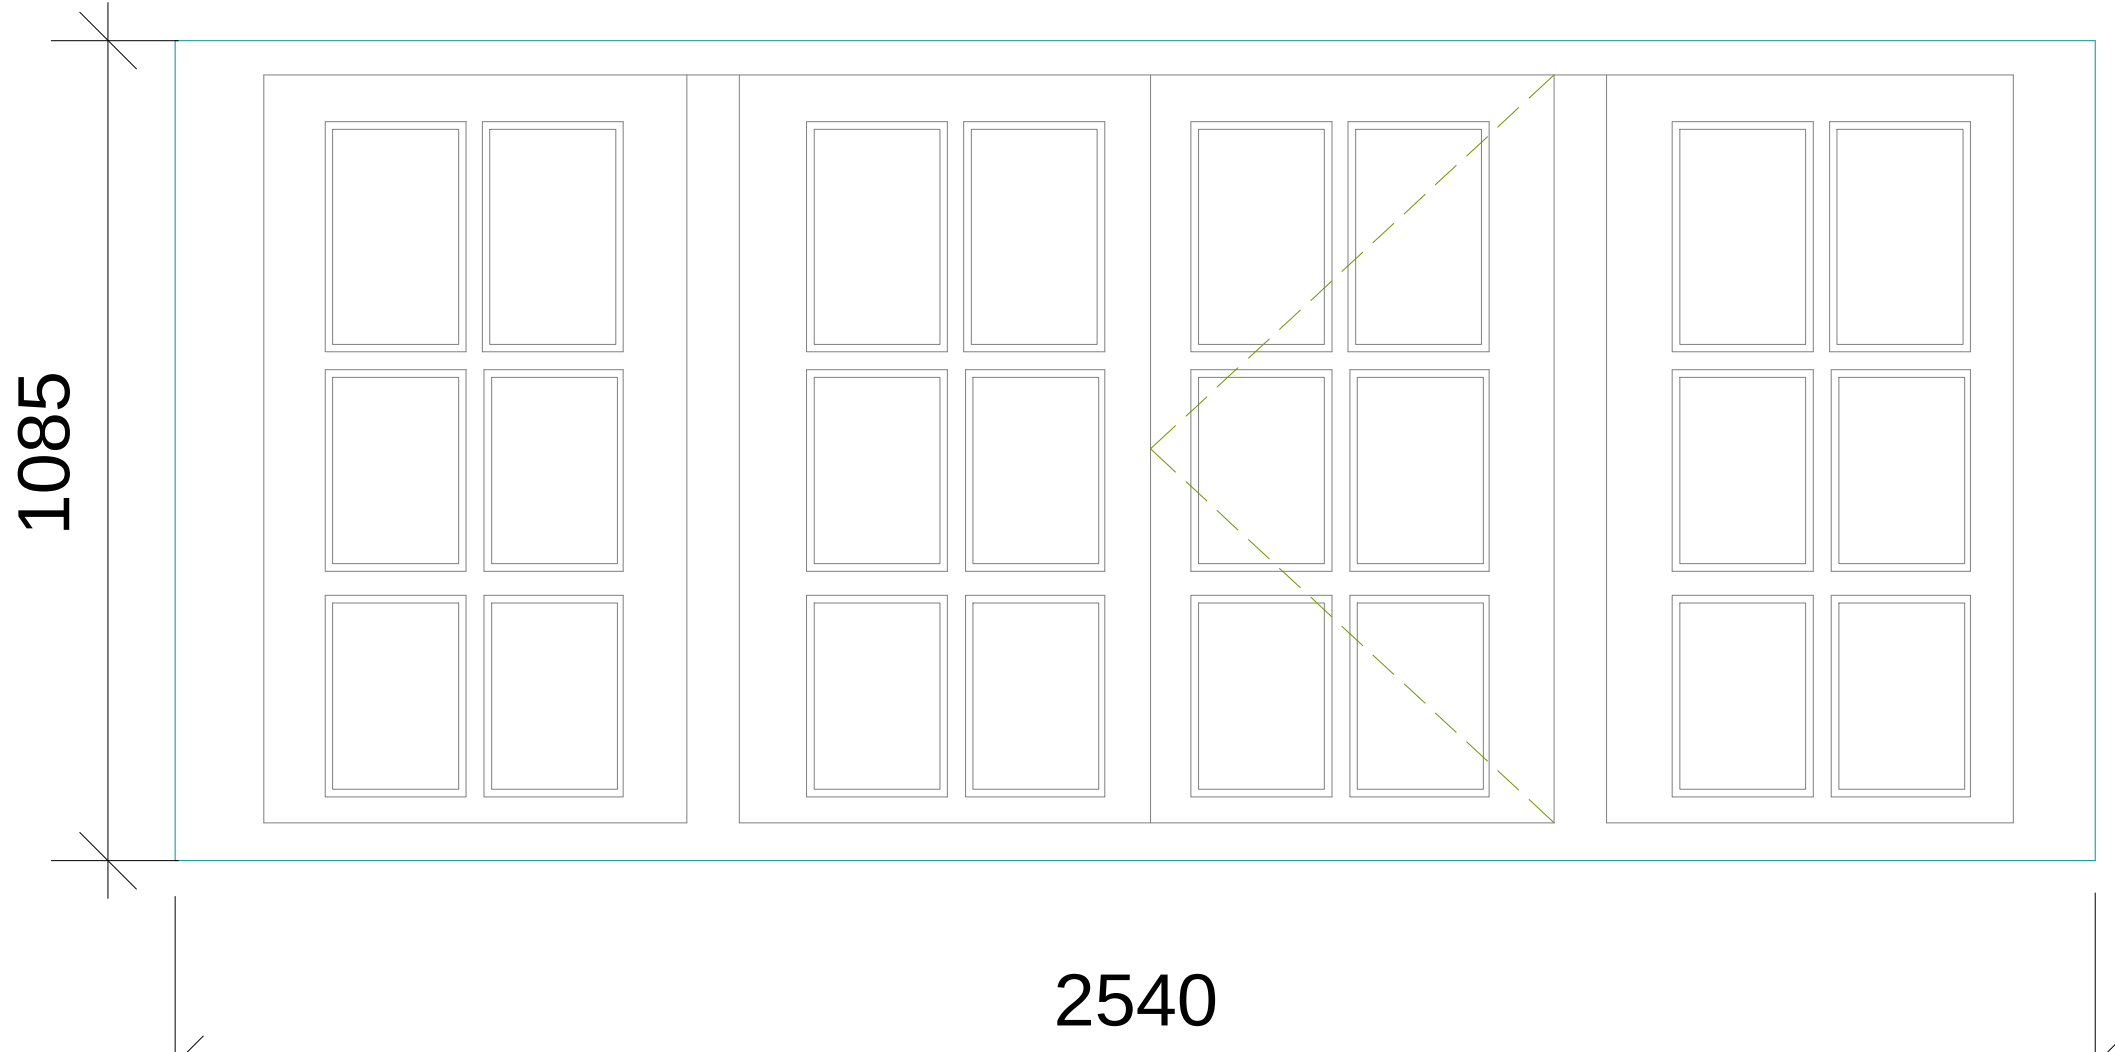


Type 5–Timber Casement

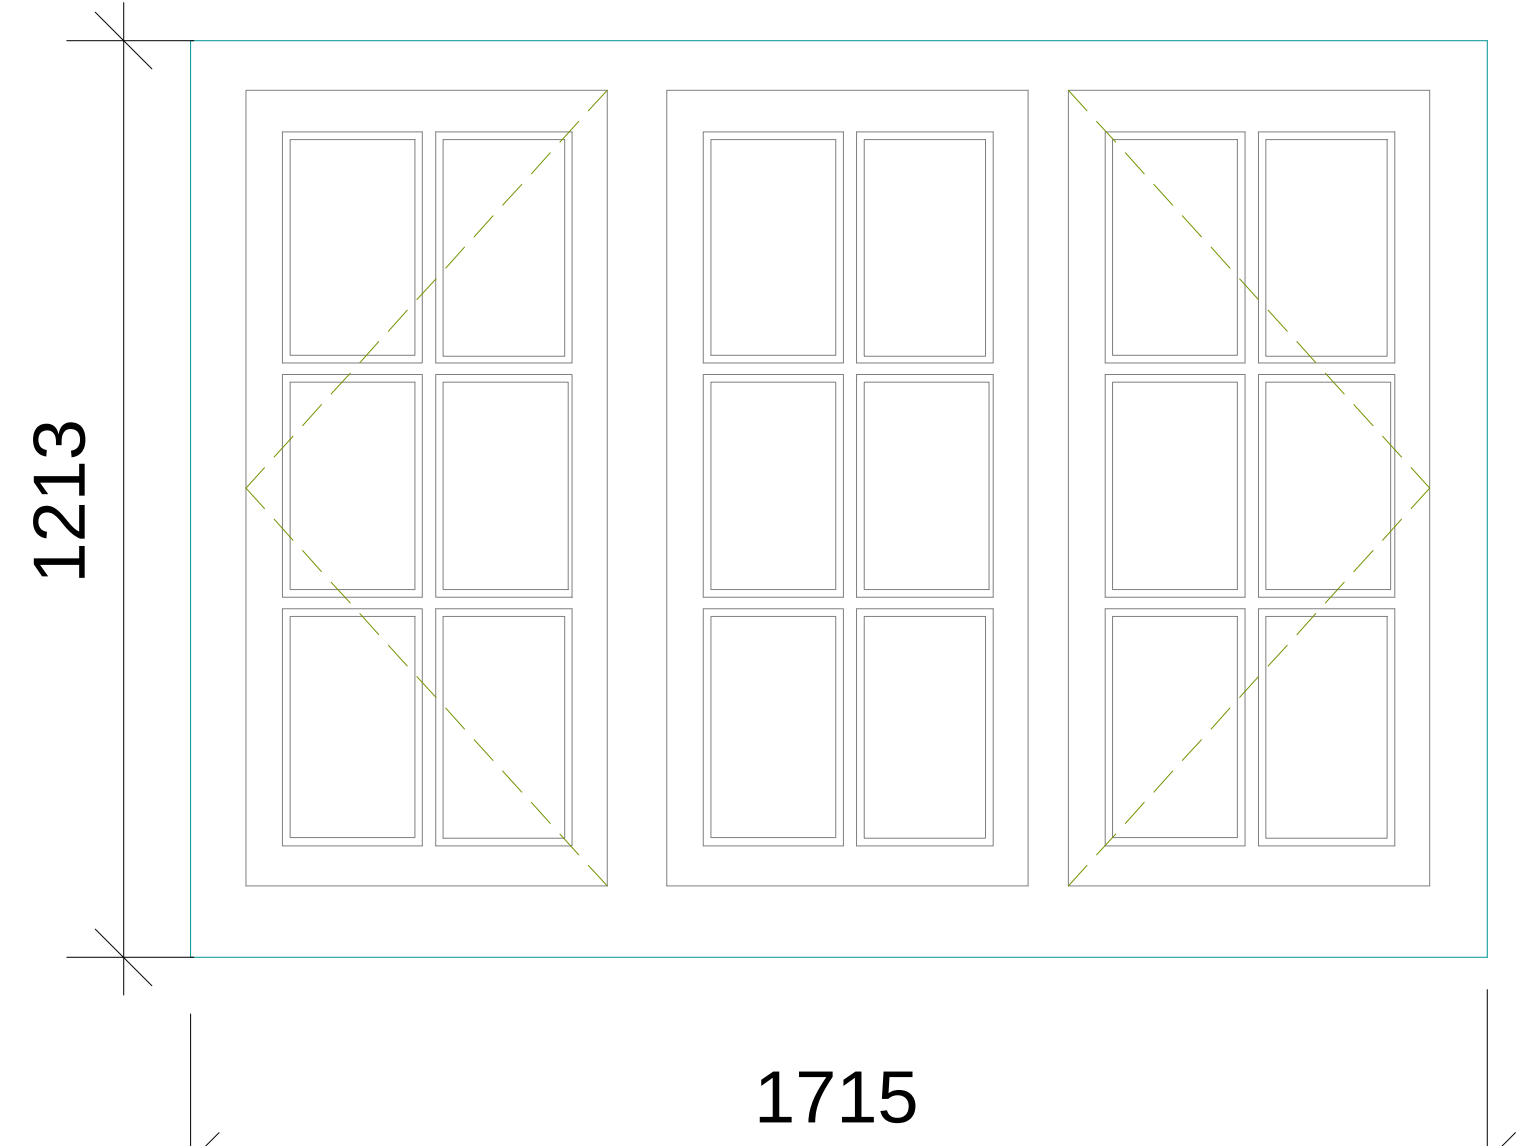


Type 6–Timber Casement

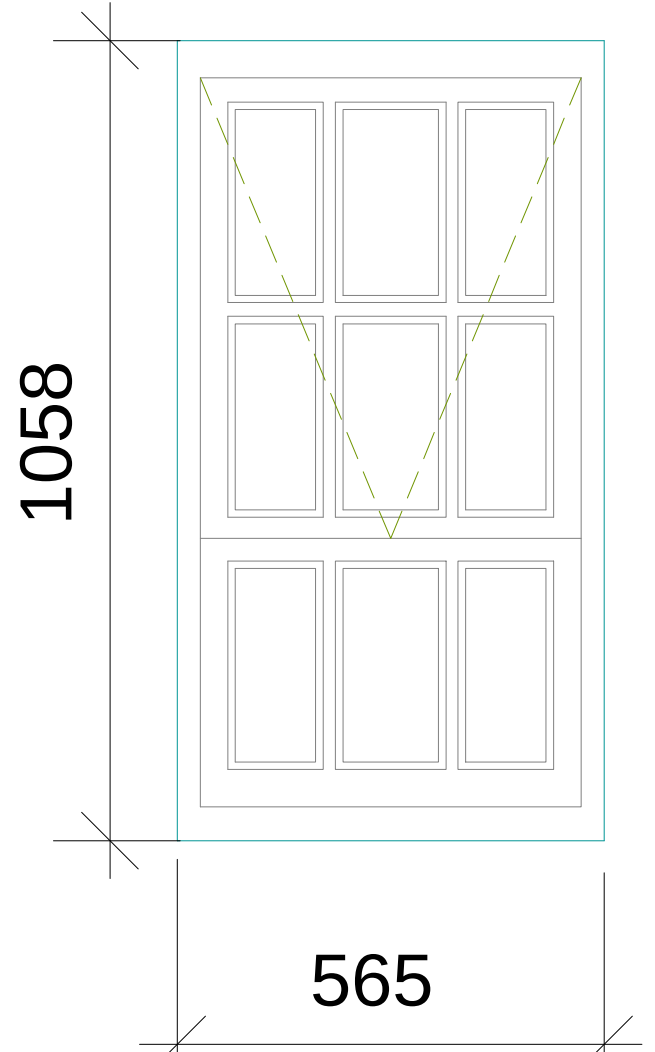


Type 7–Timber Sash

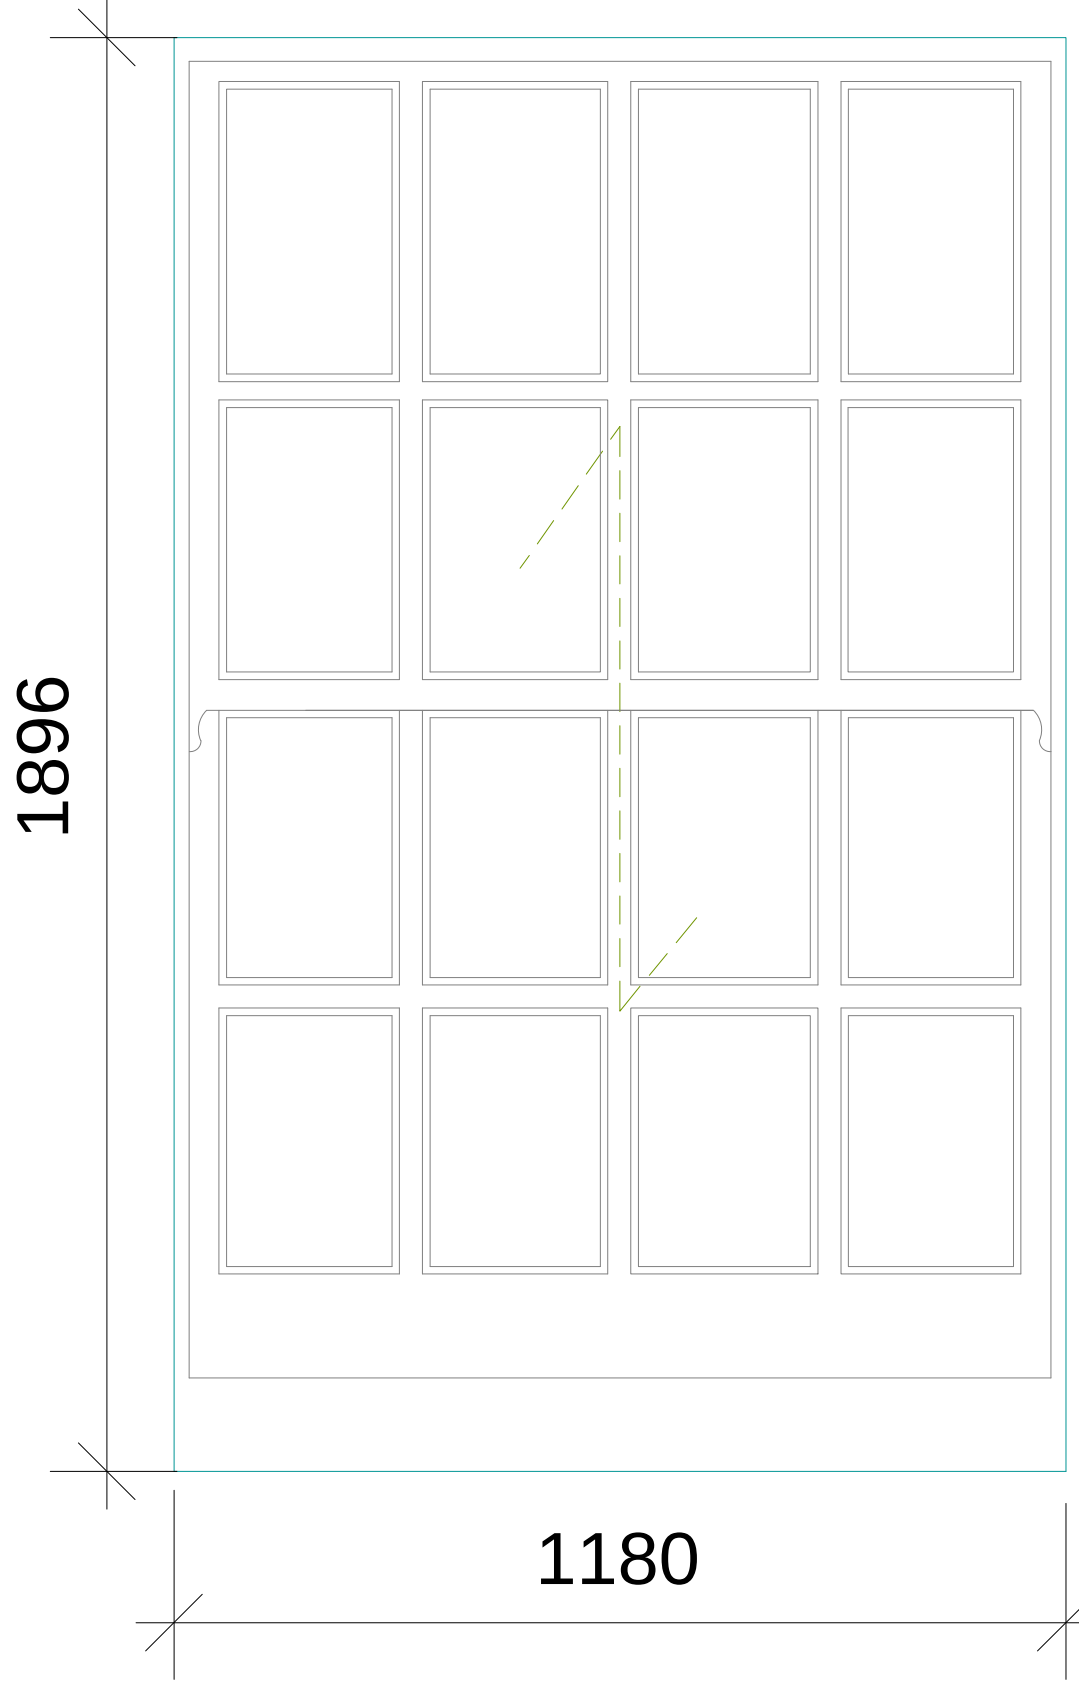


Type 8–Timber Sash

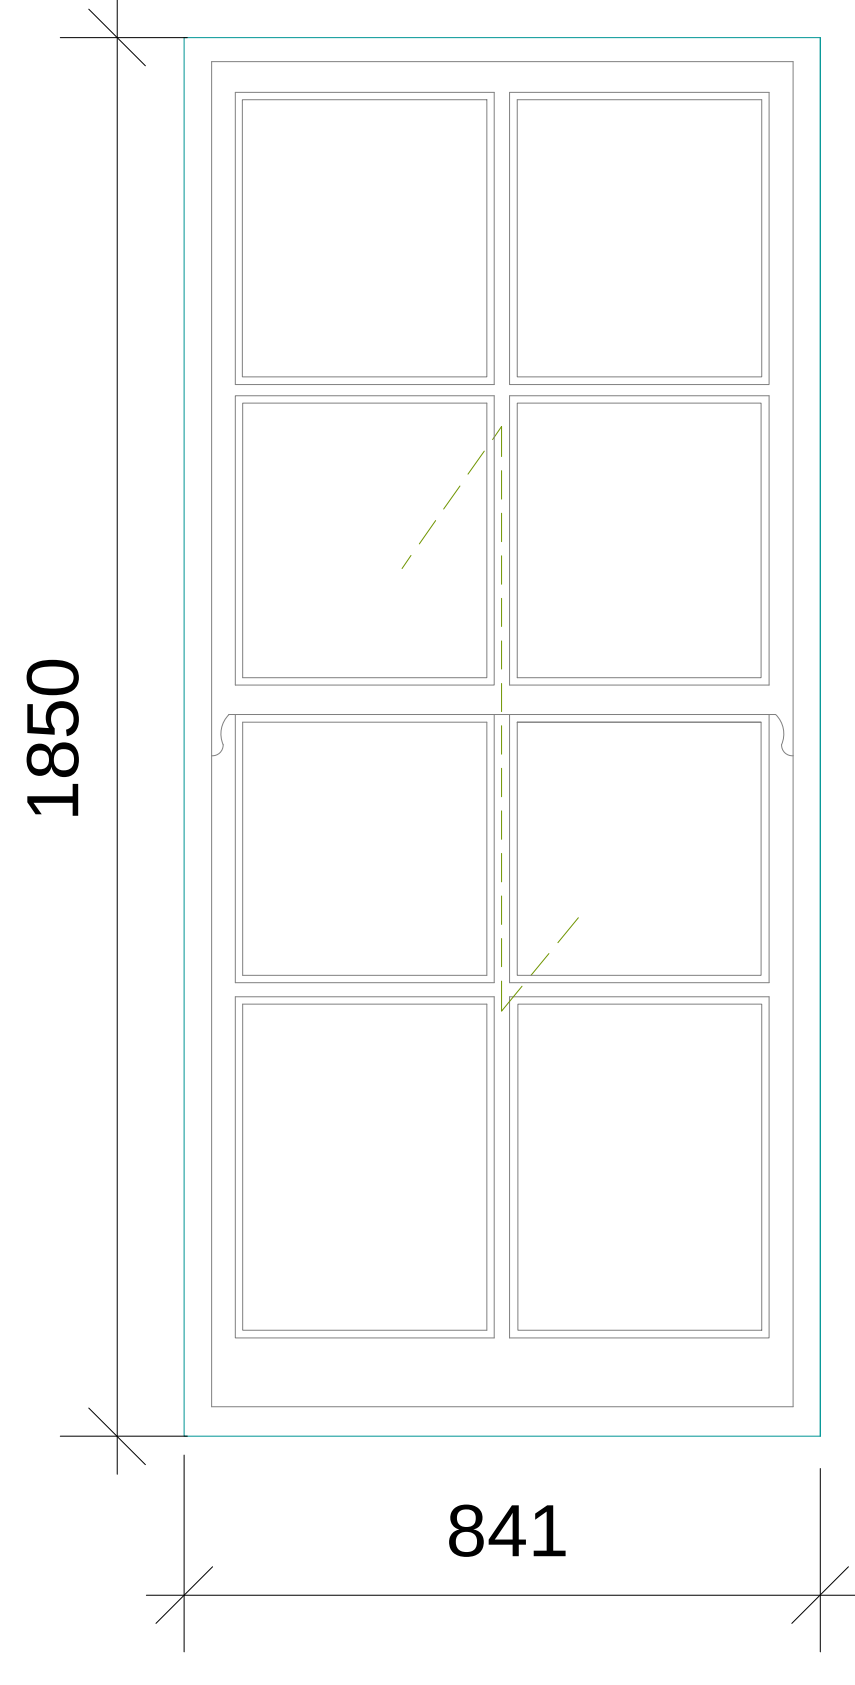


Type 9–Timber Casement

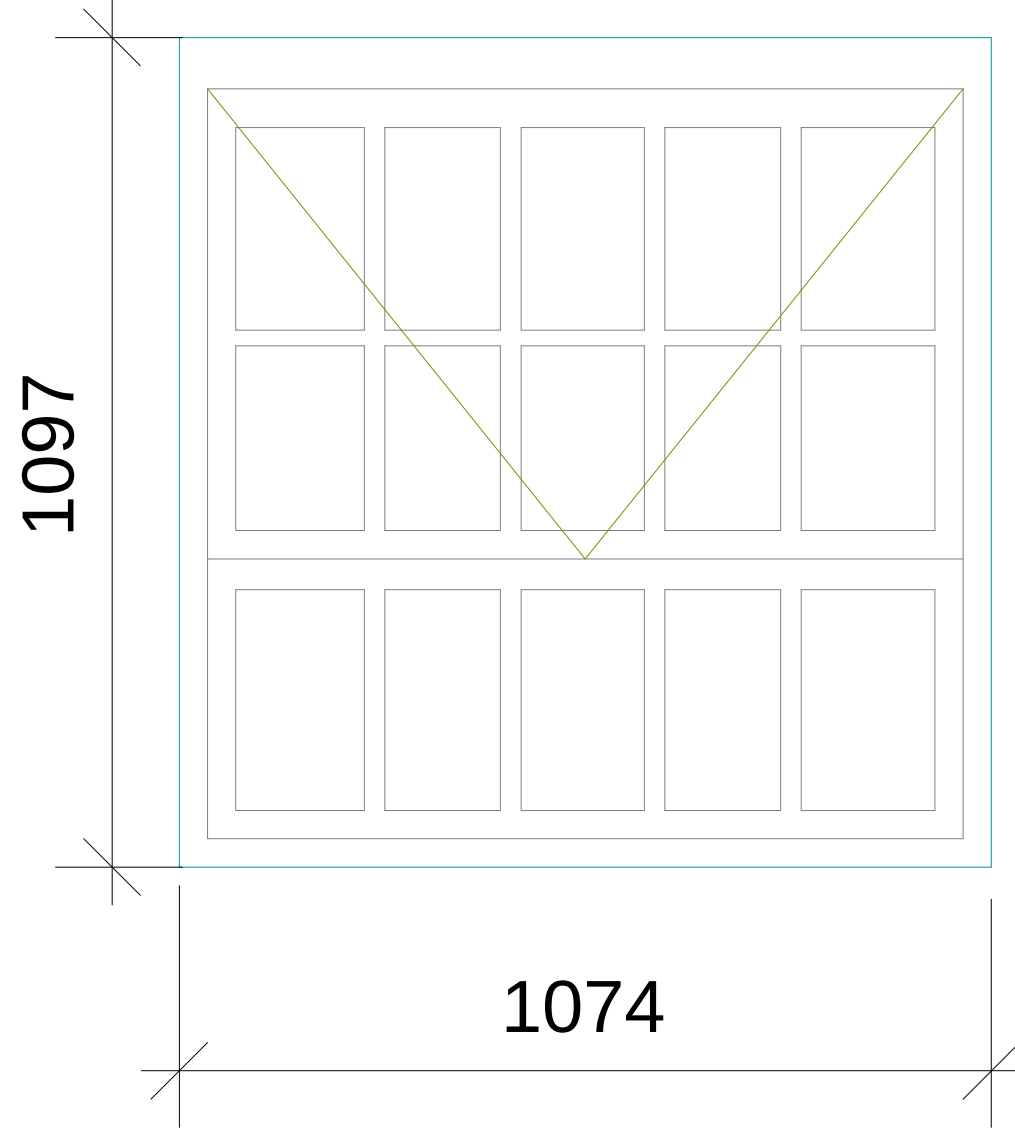


Type 10–Timber Casement

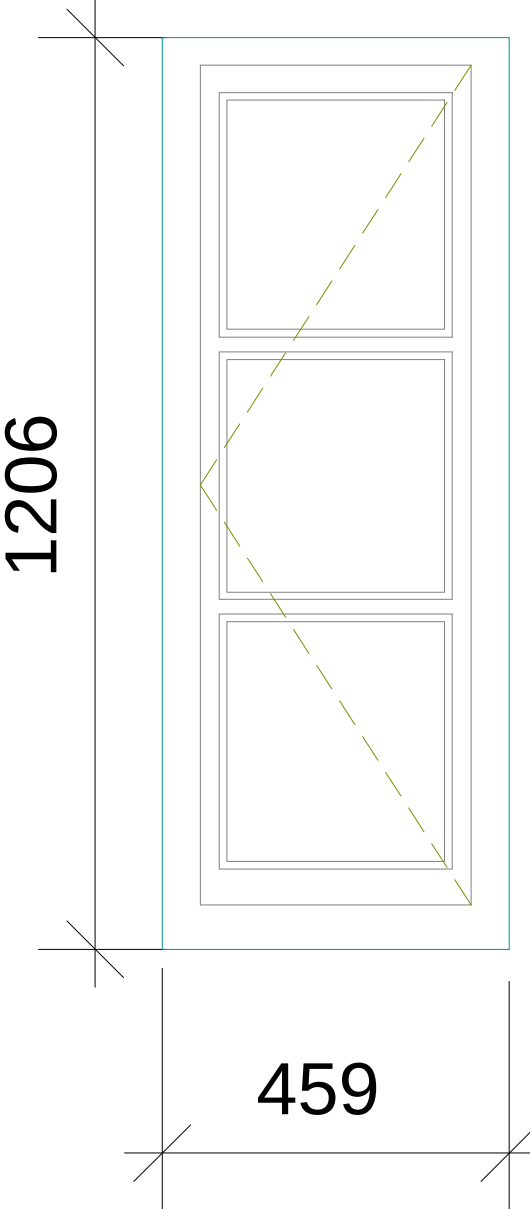


Type 11– Timber Casement

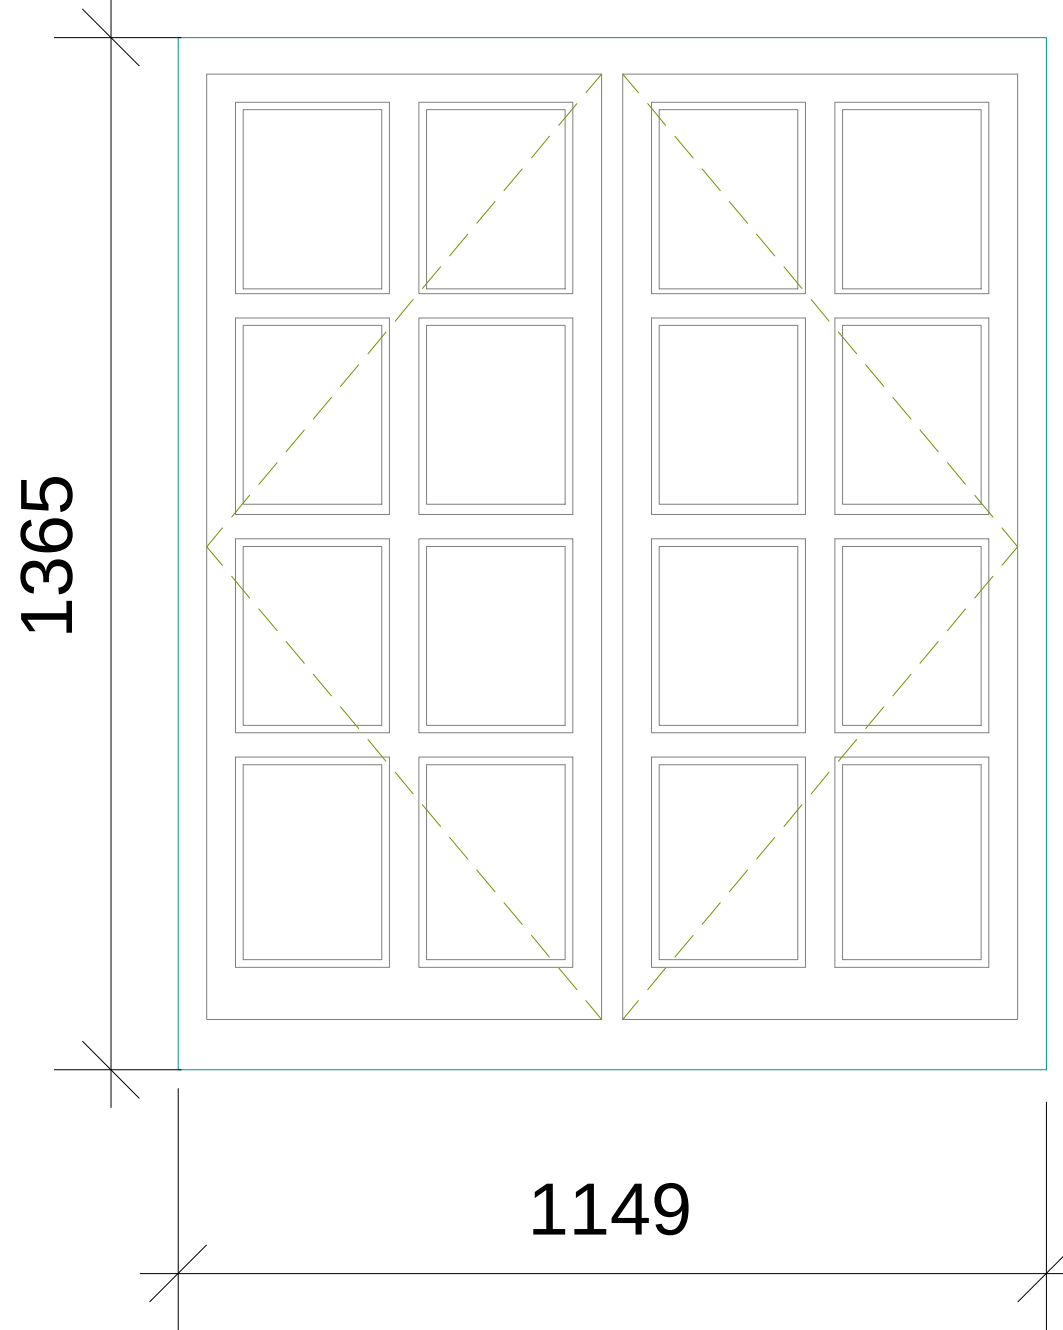


Type 12–Timber Casement

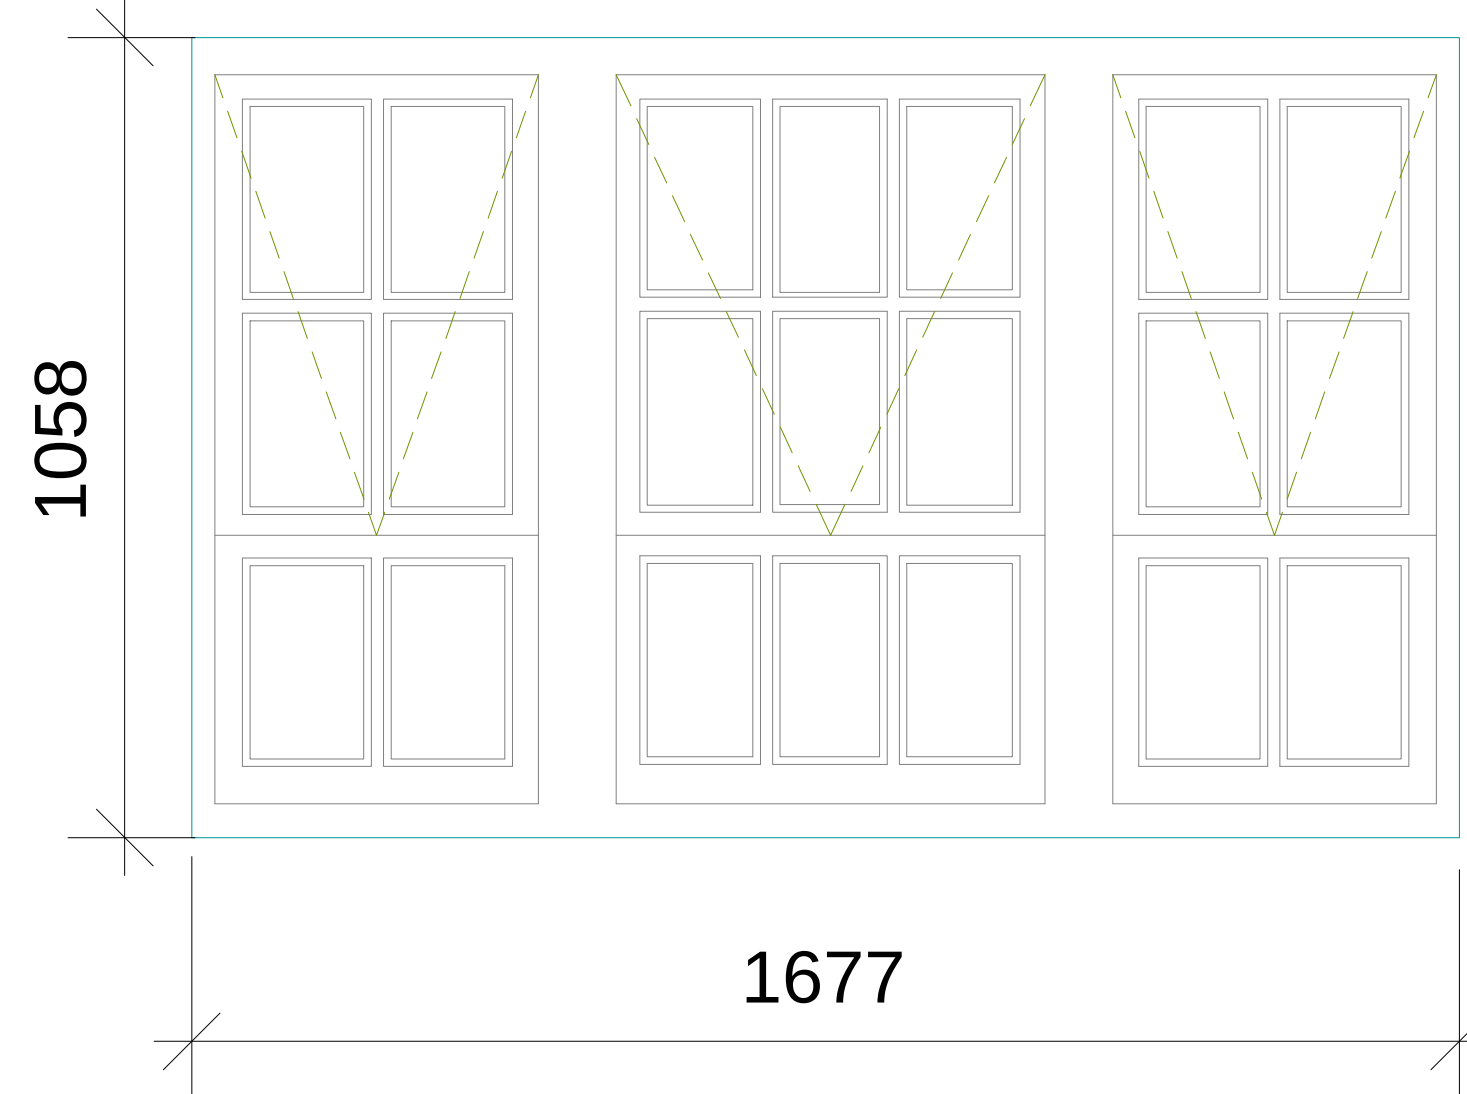


Type 13–Timber Casement

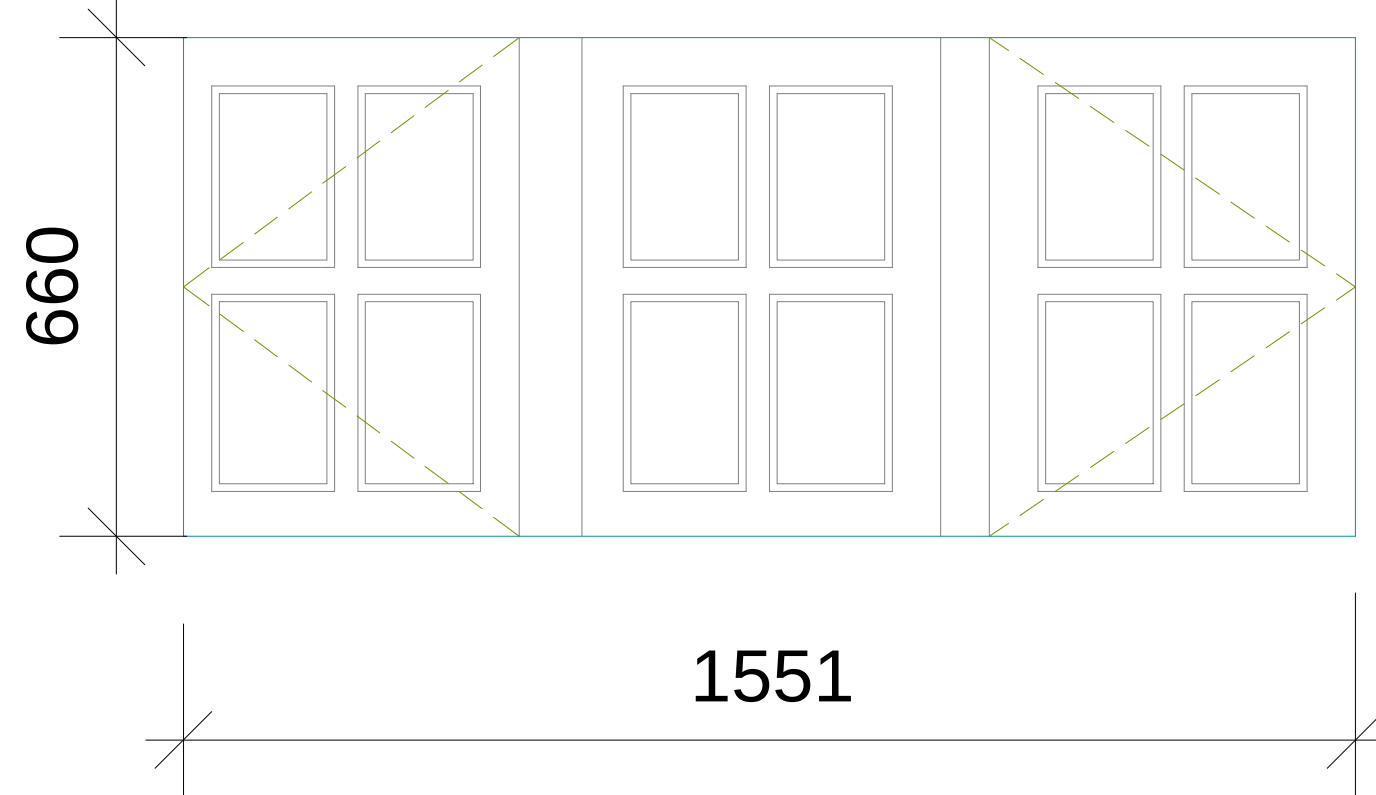


Type 14–Timber Casement

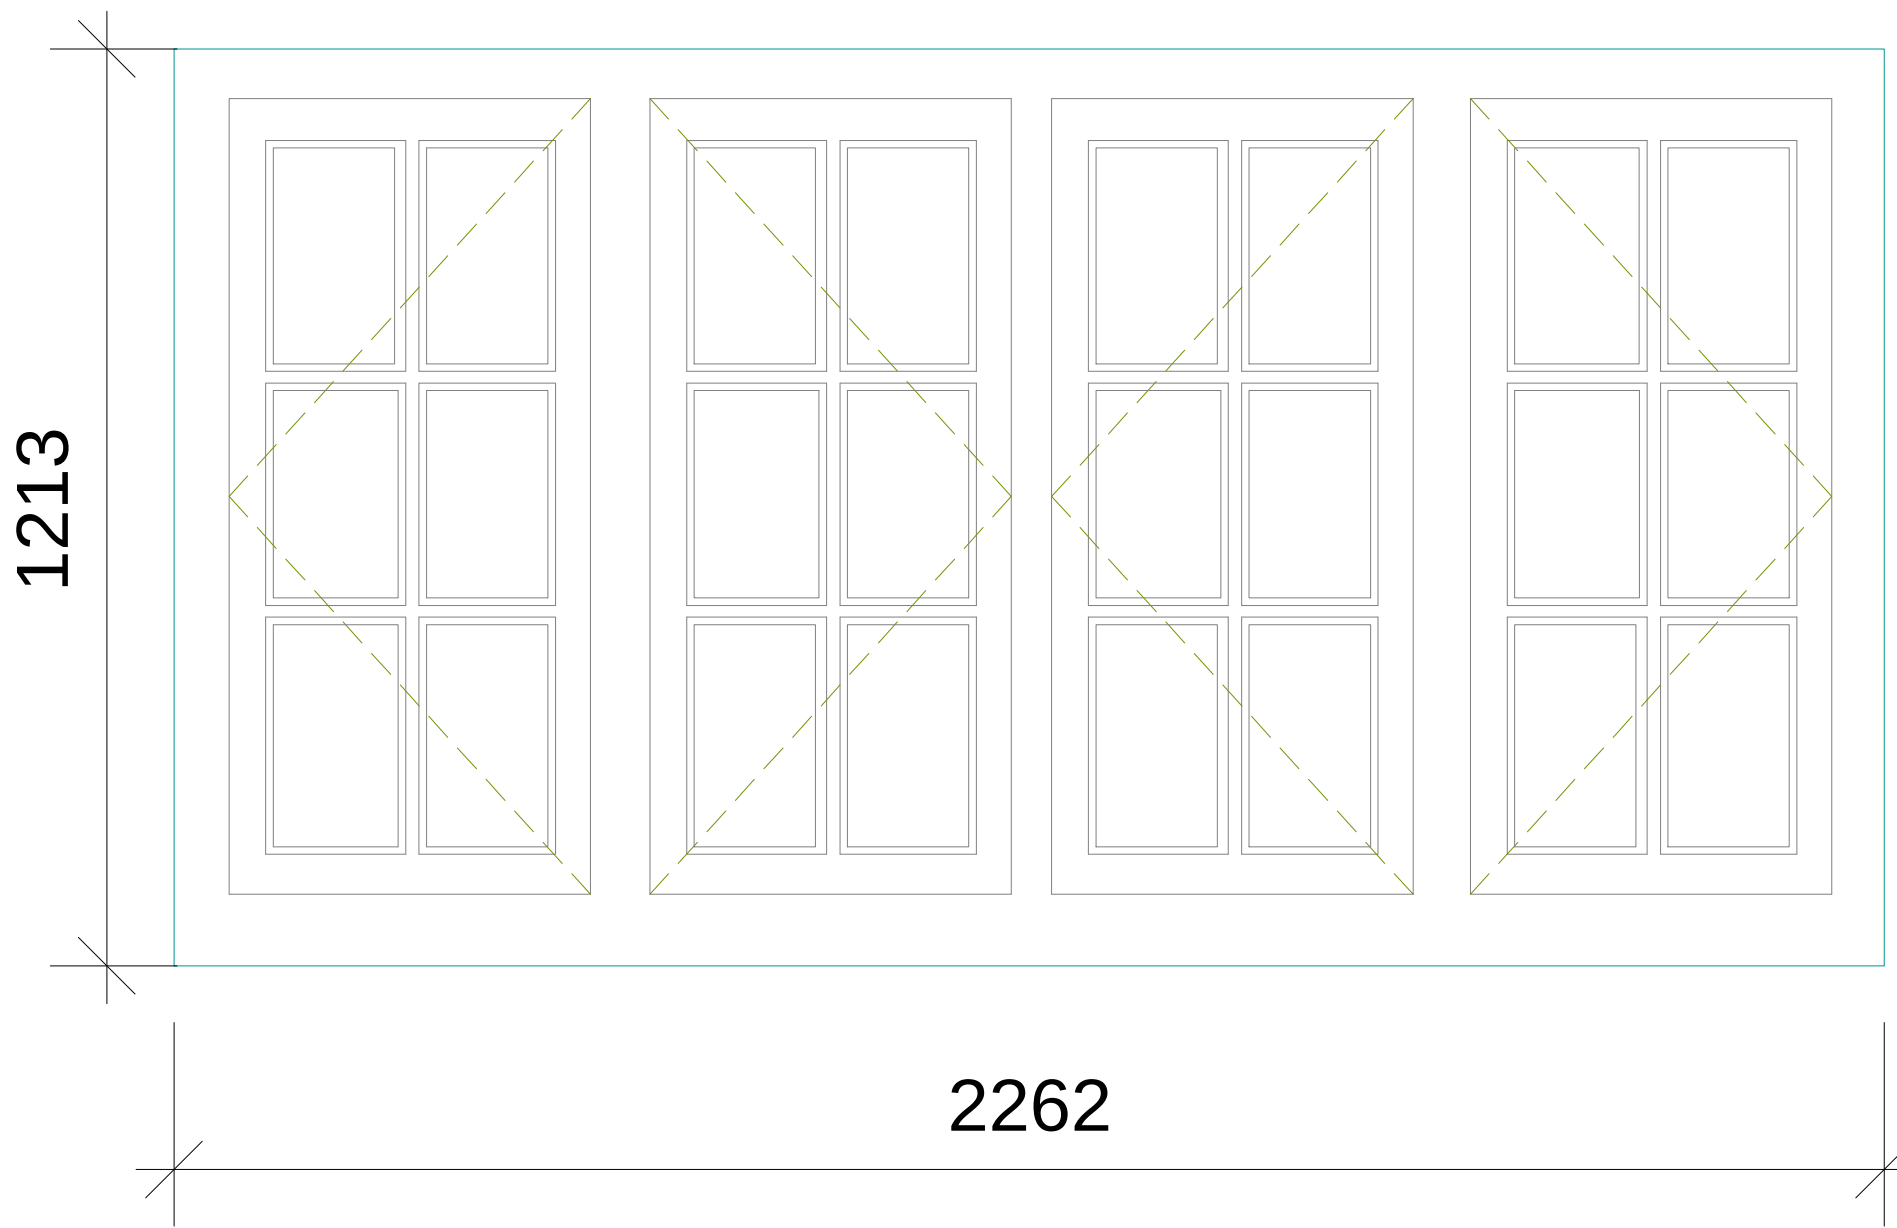


Type 15–Timber Casement

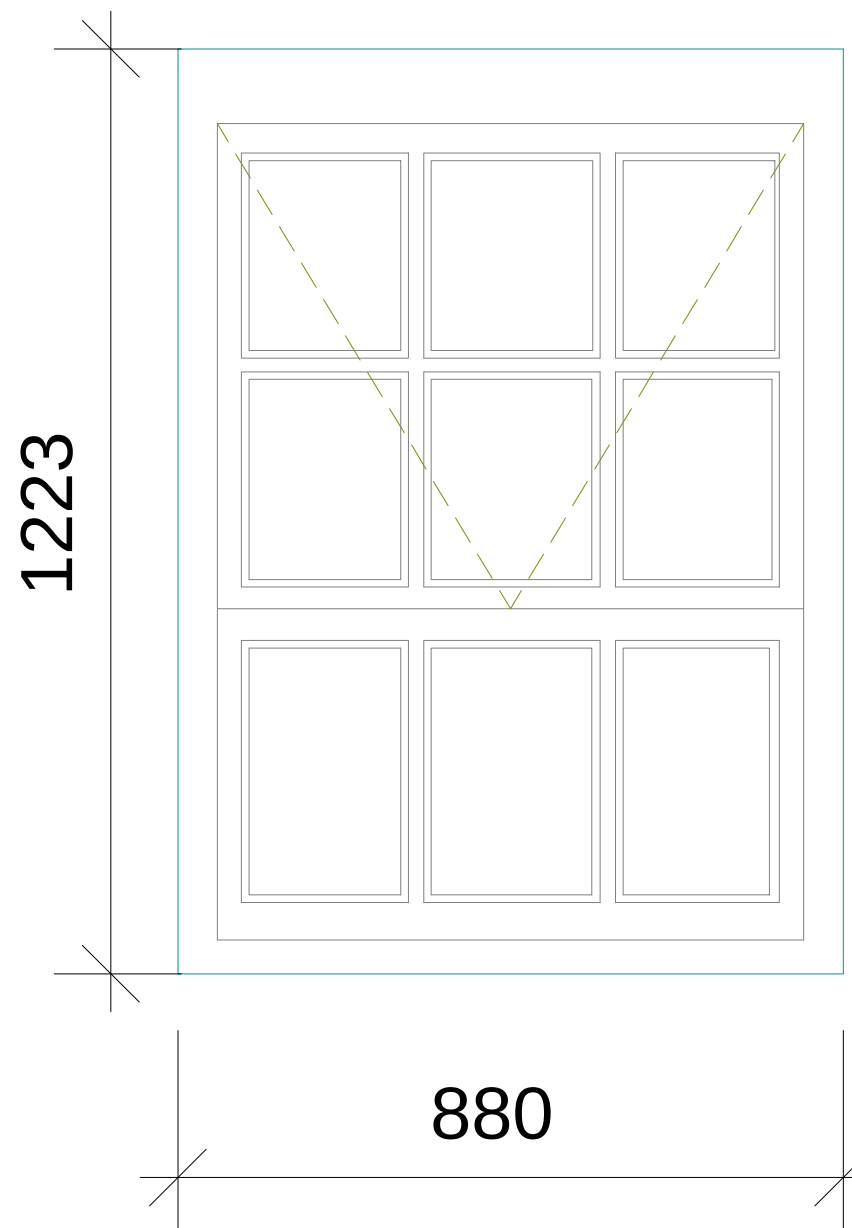


Type 16–Timber Casement

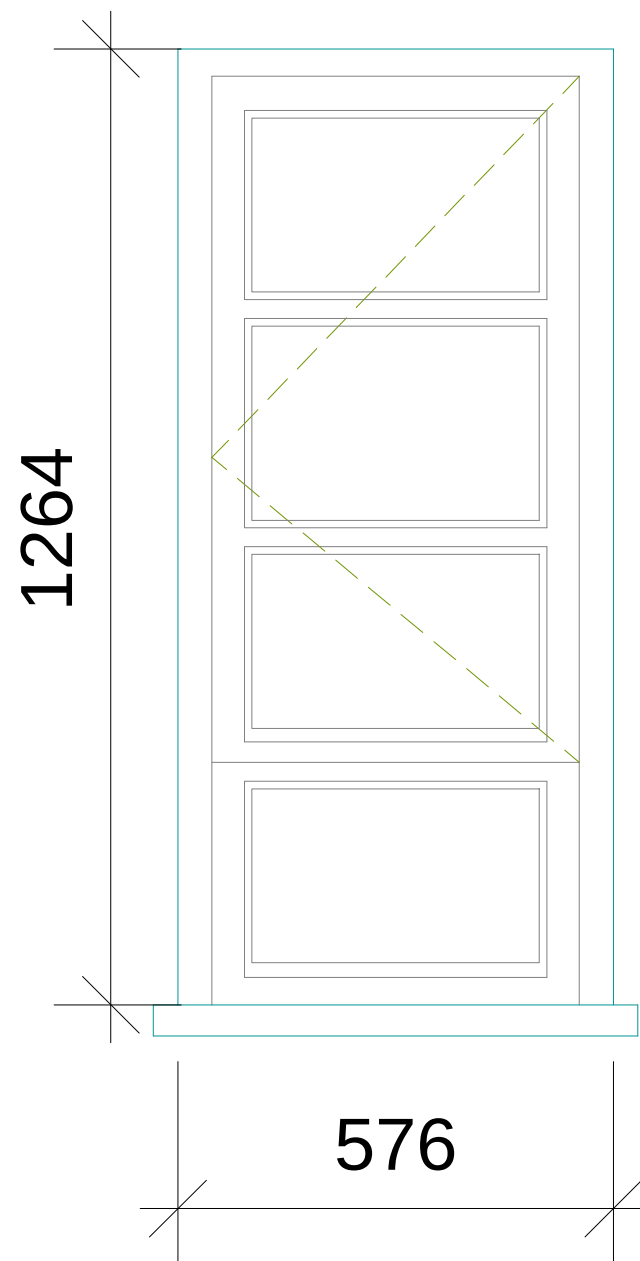


Type 17–Timber Casement

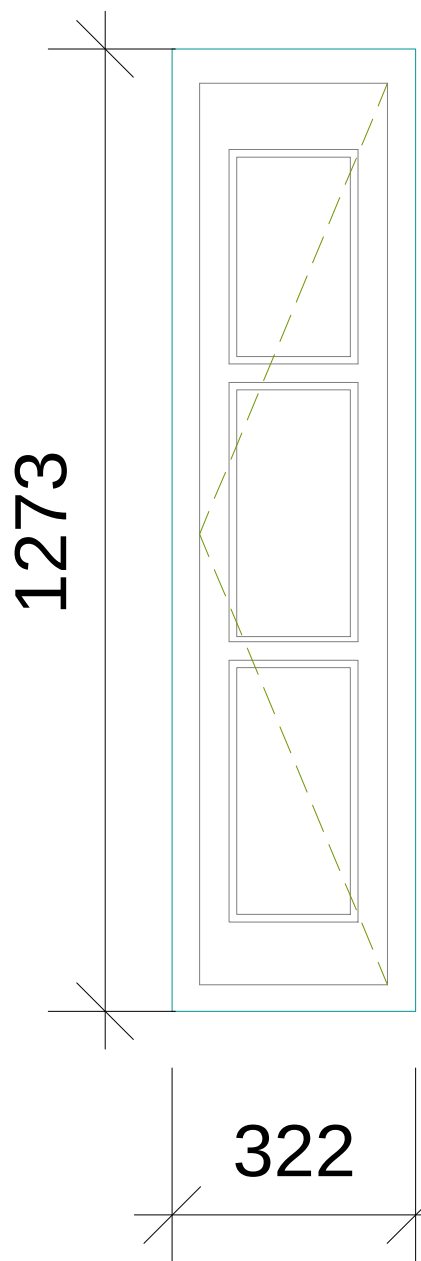


Type 18–Timber Fixed

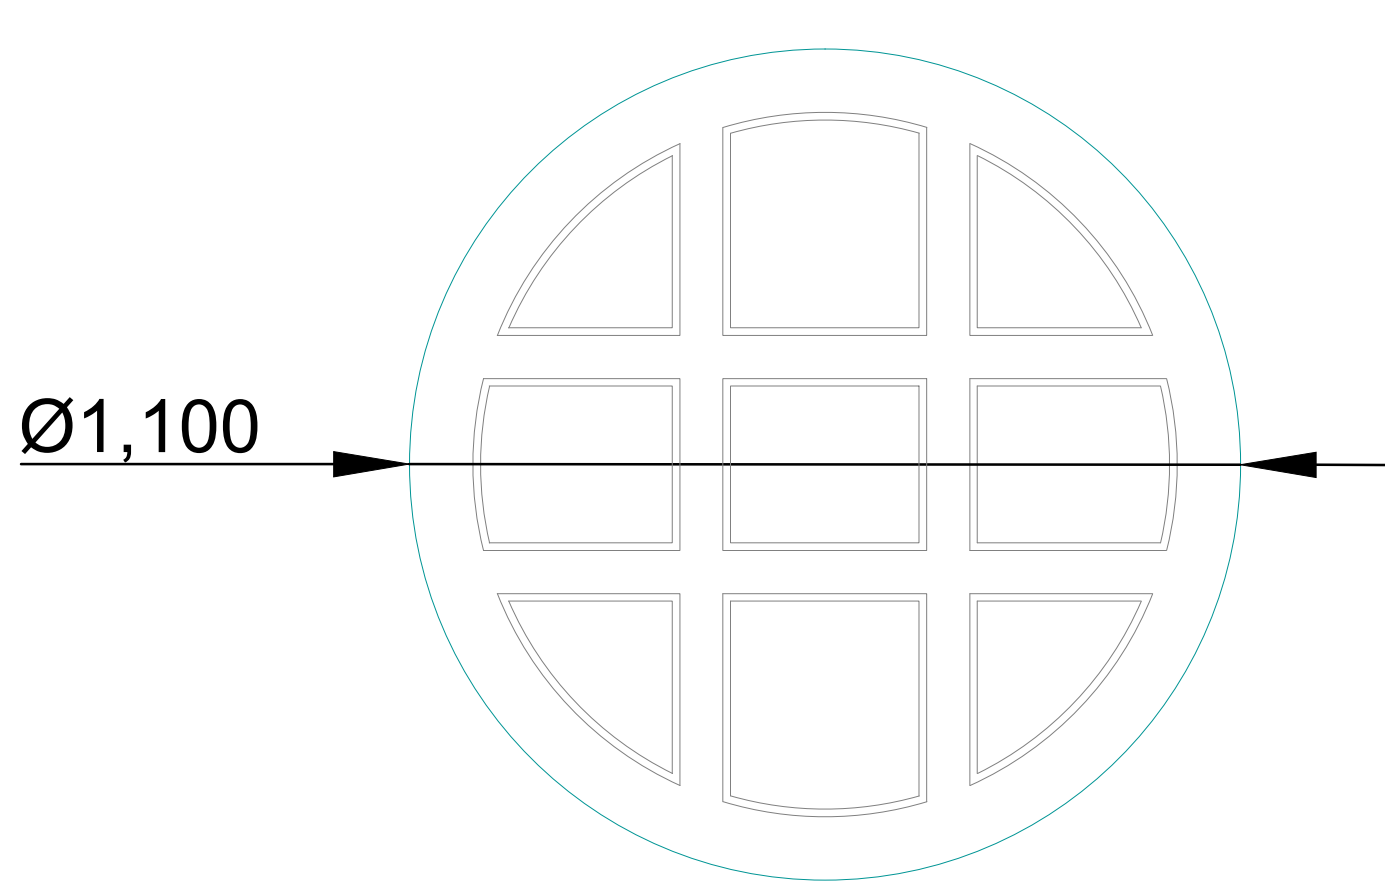

Type 19–Timber Casement

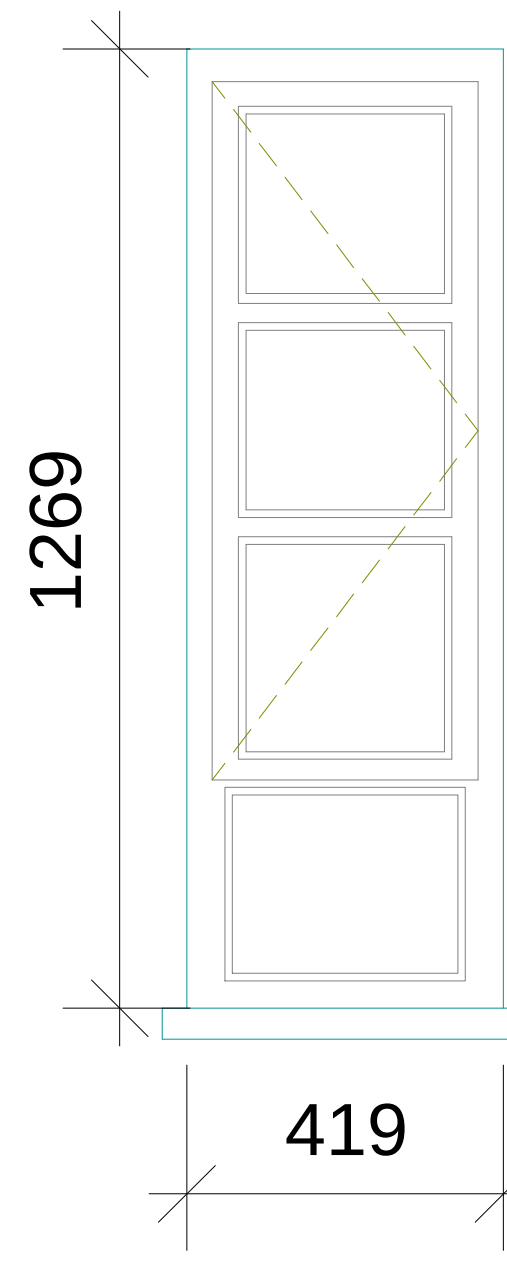

Type 20–Timber Casement

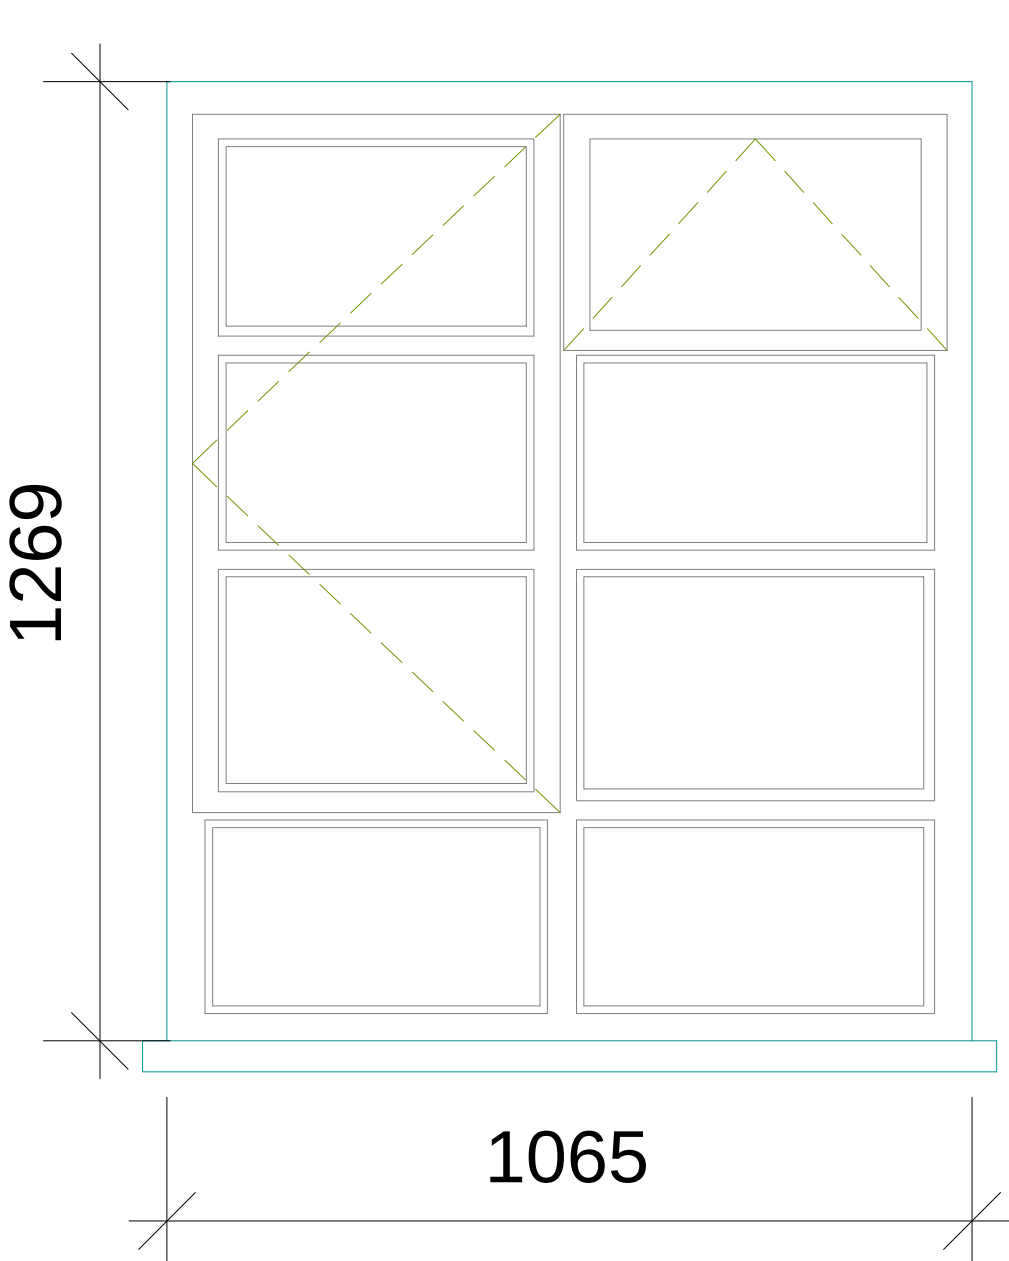

The contractor is responsible to ensure that no products are to be released that do not comply with relevant British and/or European Standards and/or Codes of Practice, Current Regulations, Construction Regulations, or which are known or suspected at the time of product selection and/or construction to be hazardous to health and safety or to the durability of the work or not in accordance with good building practice.

The contractor is responsible for checking dimensions, tolerances, levels and references. This drawing is to be used in conjunction with all relevant standards and specifications. Any discrepancy to be notified to Baily Garner LLP and rectified before proceeding with the works on site or shop drawings.

Where on line is covered by drawings to different scales, the larger scale drawing is to be used.

This drawing and the copyright and patents therein are the property of Baily Garner LLP and may not be used or reproduced without consent or attribution.

A0

CLIENT
Camden Council
ADDRESS
Camden Housing
London
NW1 7EP

PROJECT
Bourne Estate - Camden
TITLE
Proposed Redman
Window Schedule
PLANNING

SCALE
1:10

DATE
25/02/16

REVISION
26893

REVISION
P 69

BAILY - GARNER
140-148 ULSTON HILL
LONDON SE8 5DY
t: 020 8264 1200
f: 020 8264 1201
e: general@bailygarner.co.uk