


Section AA

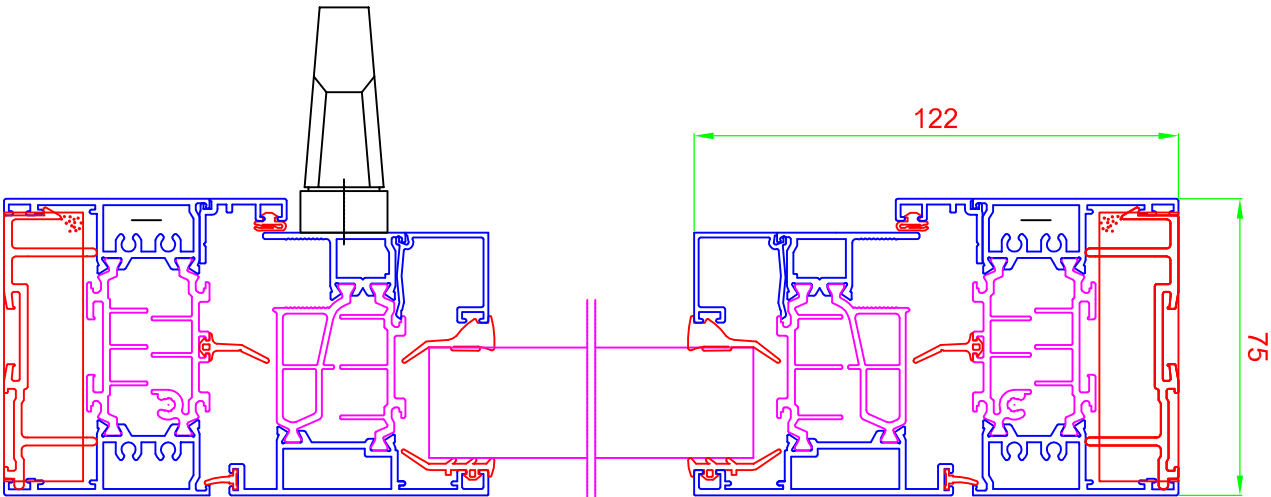

The contractor is responsible to ensure that no products are to be utilised that do not comply with relevant British and/or European Standards and/or Codes of Practice, CoshH Regulations, construction regulations, or which are known or suspected at the time of product selection to be defective, or which are not suitable for the intended use, or which are not in accordance with good building practices.

The contractor is responsible for checking dimensions, tolerances, levels and references. This drawing is not to be used for construction purposes. It is a planning drawing only. Any discrepancy to be notified to Bailey Garner LLP and rectified before proceeding with the works on site or shop drawings.

Where an item is covered by drawings to different scales, the larger scale drawing is to be worked to.

Do not scale drawings. Figured dimensions to be worked to in all cases.


This drawing and the copyright and patents therein are the property of Bailey Garner LLP and may not be used or reproduced without consent or attribution.

Notes.


- System:**
- Dualframe 75Si Reversible window
 - Outer frame = DF1442
 - Vent profile = DF1435
 - Horizontal adapter profile = DF1052
 - Vertical adapter profiles = DF1067 & DF1068

For Further information contact:
Sapa Building System on
01684 853500

Section BB

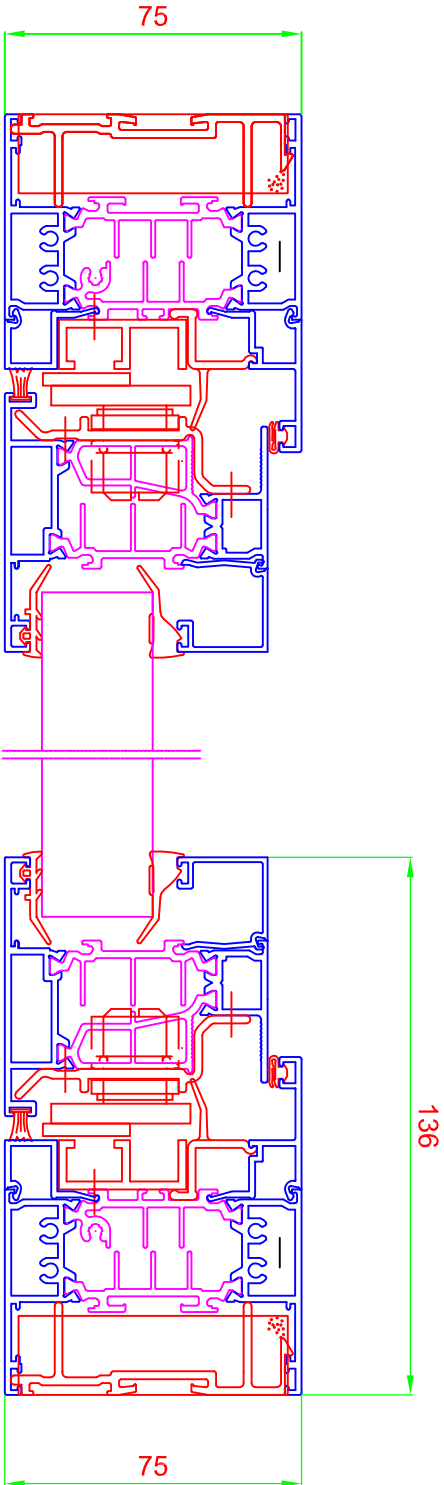

External Elevation

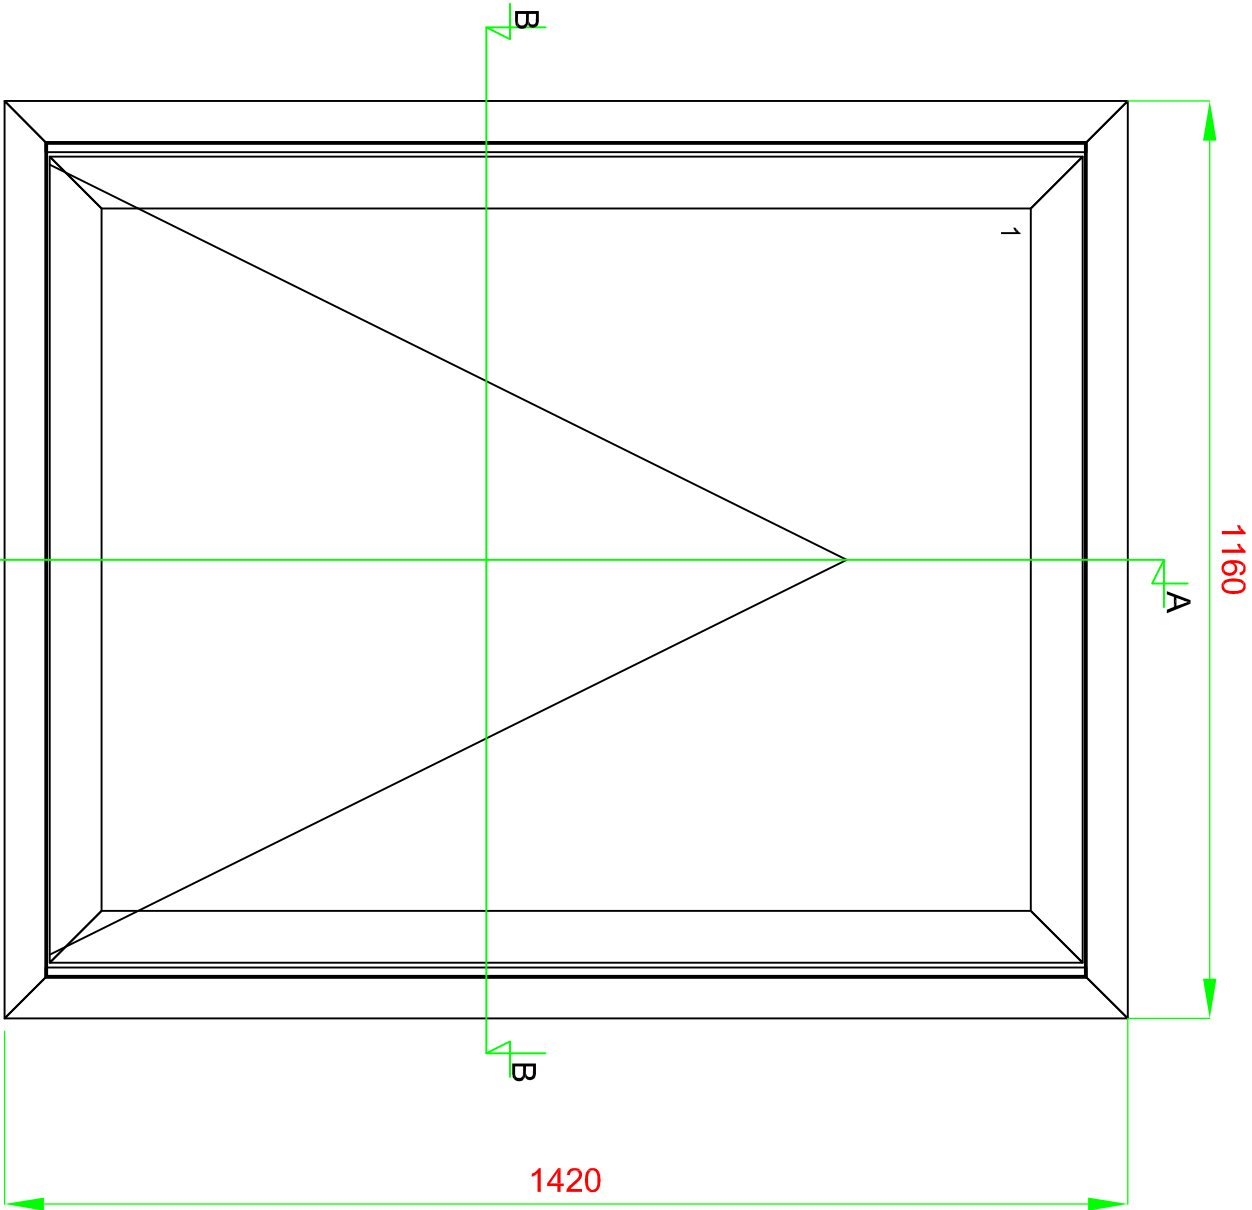

26893- Bourne Estate: Gooch Buildings

Proposed Elevation & Cross Sections

CLIENT:		PROJECT:	
London Borough of Camden		26893- Bourne Estate	
ADDRESS:		TITLE:	
Gooch Buildings London EC1N 7SE		Dualframe SI Reversible - Type 2 Planning	
SCALE:		DATE:	
1:20 & 1:2		25/11/2016	
JOB NO.		DRAWING NO.	
26893		P P01	
REVISION		REVISION	