





Proposed Street Elevation

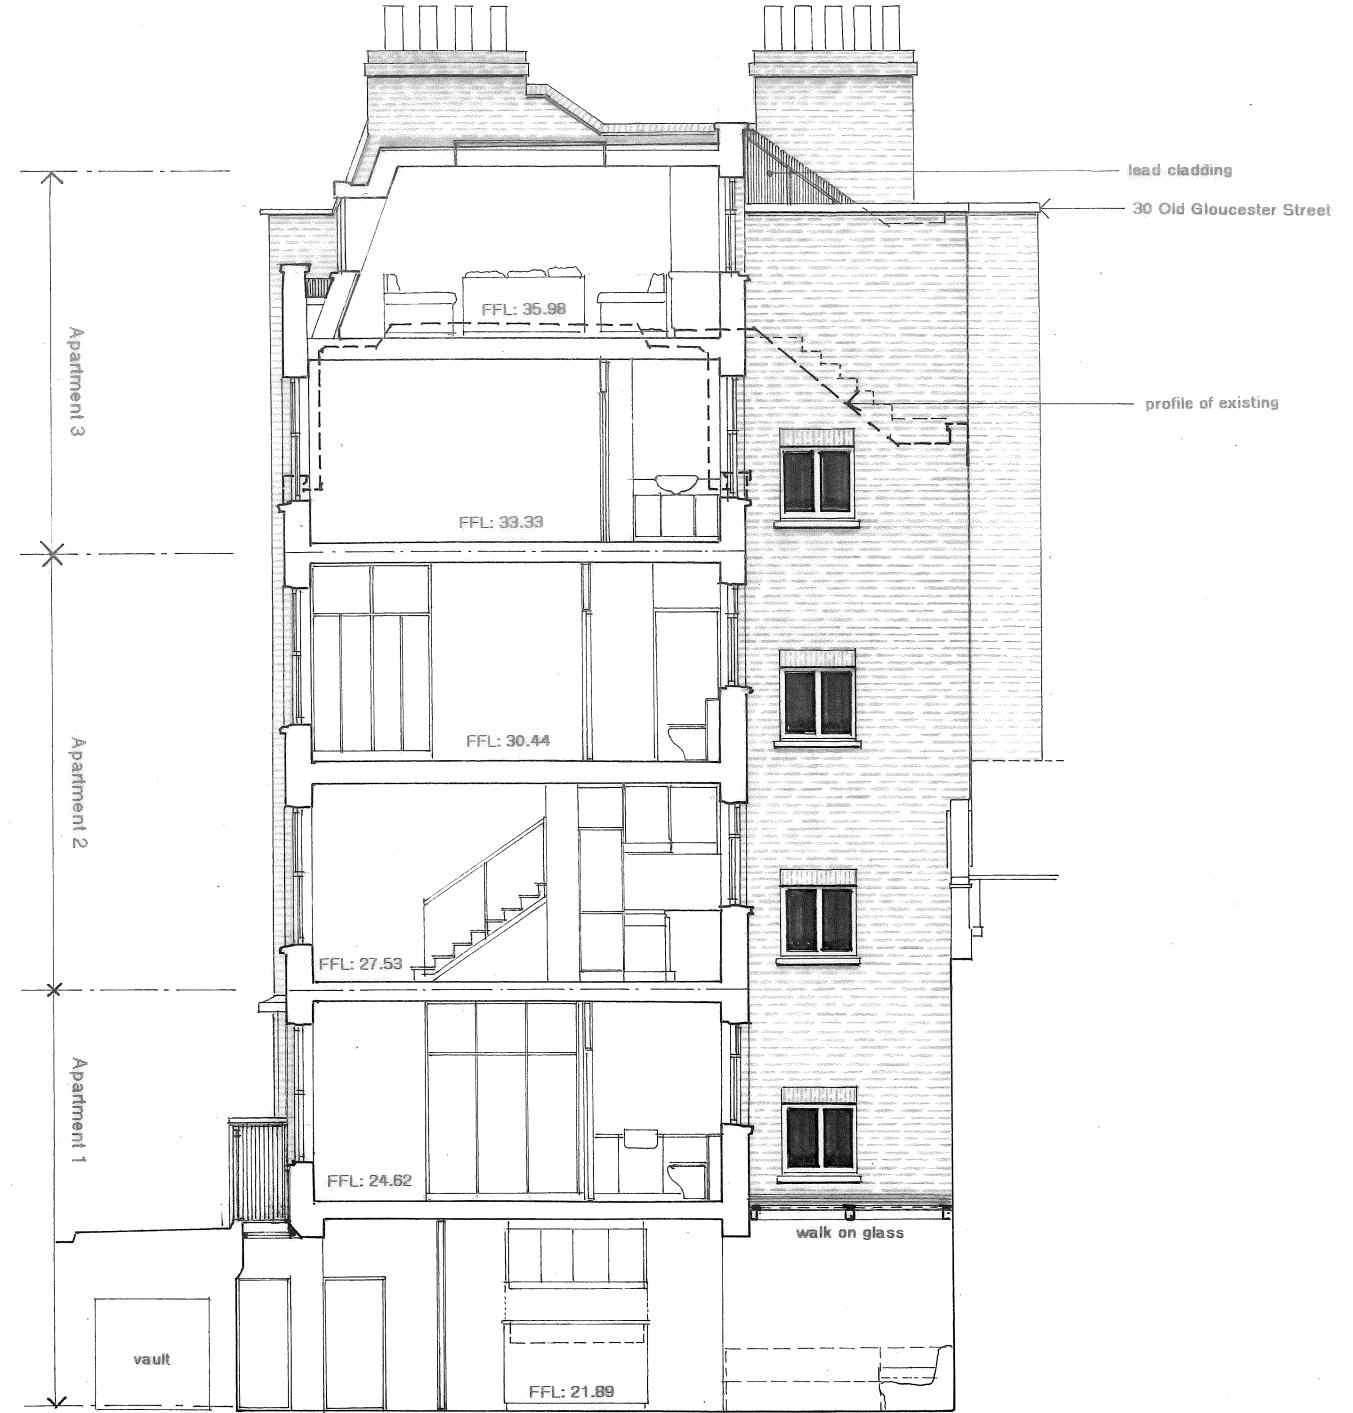

Proposed Sectional Elevation A-A

20.00 datum level

29 Old Gloucester Street • PROPOSED EXTENSION AND CONVERSION TO CREATE THREE FLATS • June 2016

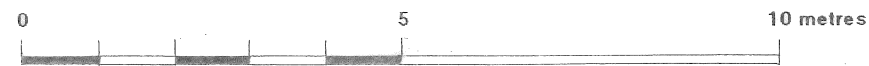

scale 1:100 @ A3

Proposed Elevations

Dwg: 818/P8 A

REVISION A: 20.11.16:
width of 4th floor dormers
reduced; parapet raised 150mm