


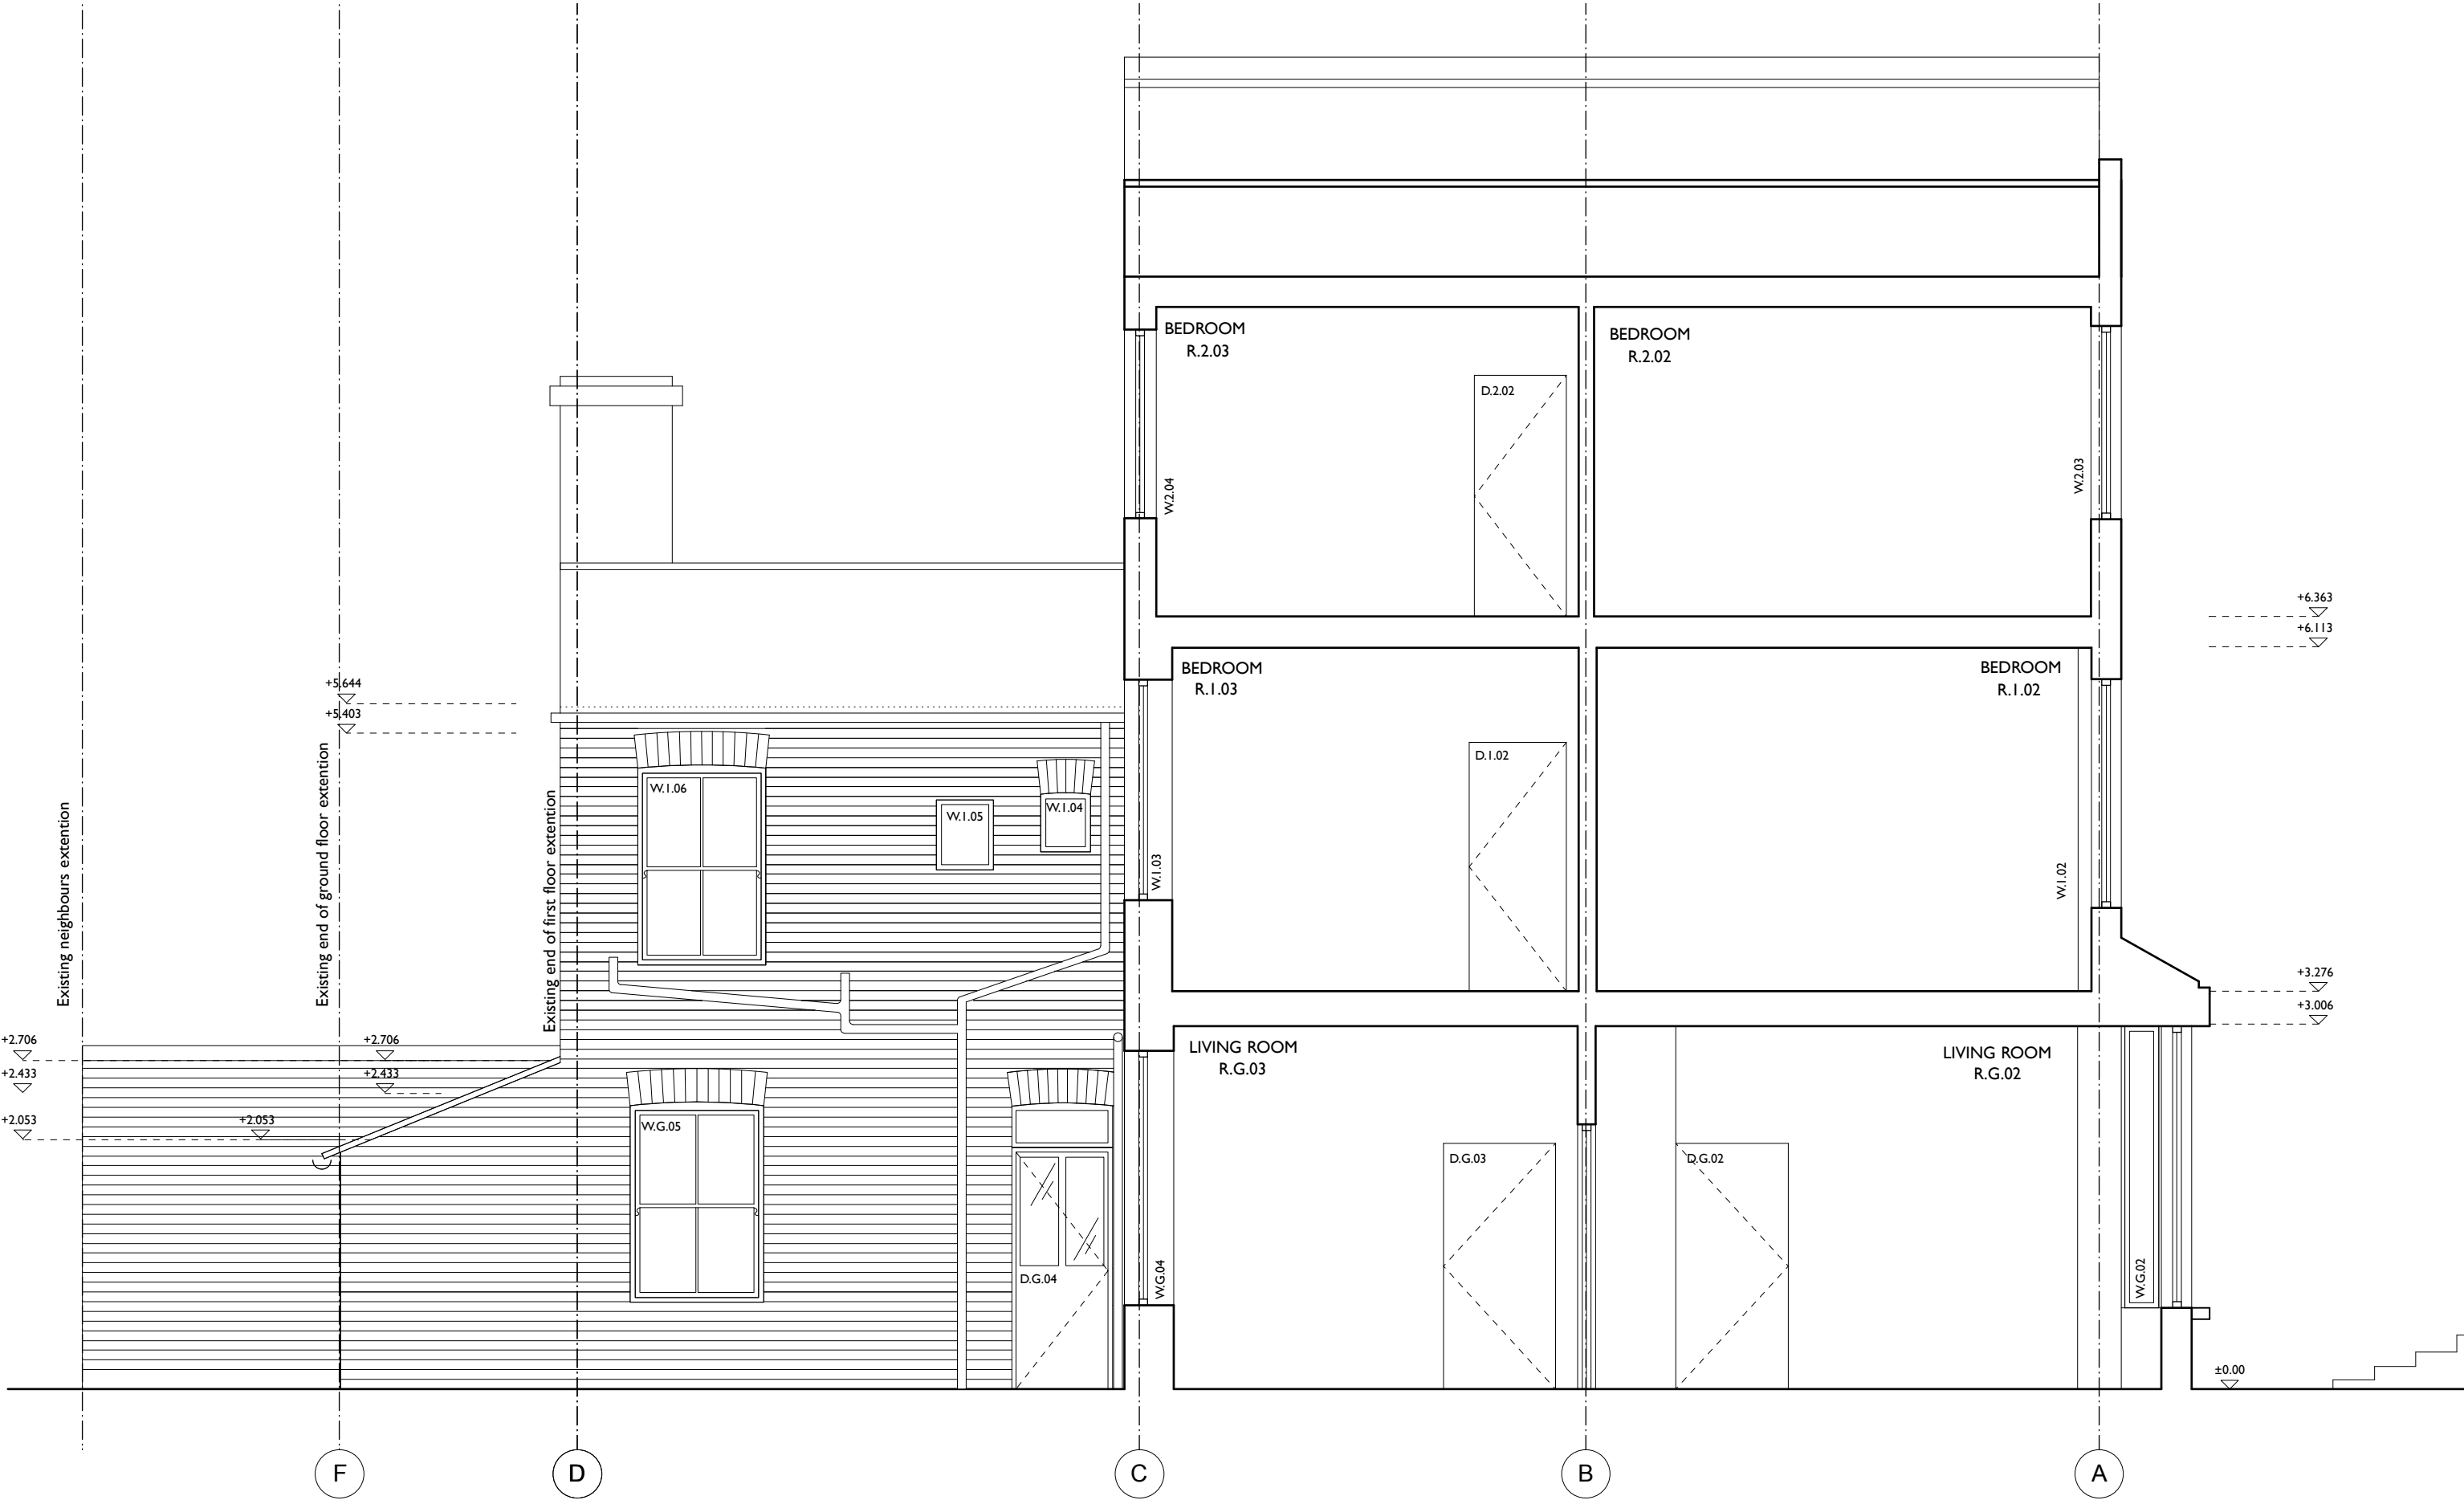


**MARTINS CAMISULI** Unit 1, 2A Oakford Road, London NW5 1AH Tel 020 7267 86 22

**JOB TITLE:** Countess Rd 44  
**DRWG TITLE:** Existing Section B  
**DRWG NO:** MC/153(01)\_09  
**SCALE:** 1:50  
**DATE:** August 2016

**REVISION:**

**DESIGN DRAWING FOR INFORMATION ONLY, AND IS NOT TO BE CONSTRUCTED FROM.  
ALL DIMENSIONS TO BE CHECKED ON SITE. THIS DRAWING IS COPYRIGHT**

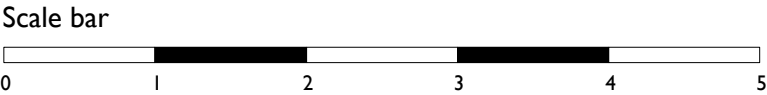

Existing Section B