




MARCHMONT STREET EXISTING ELEVATION
Scale 1:50

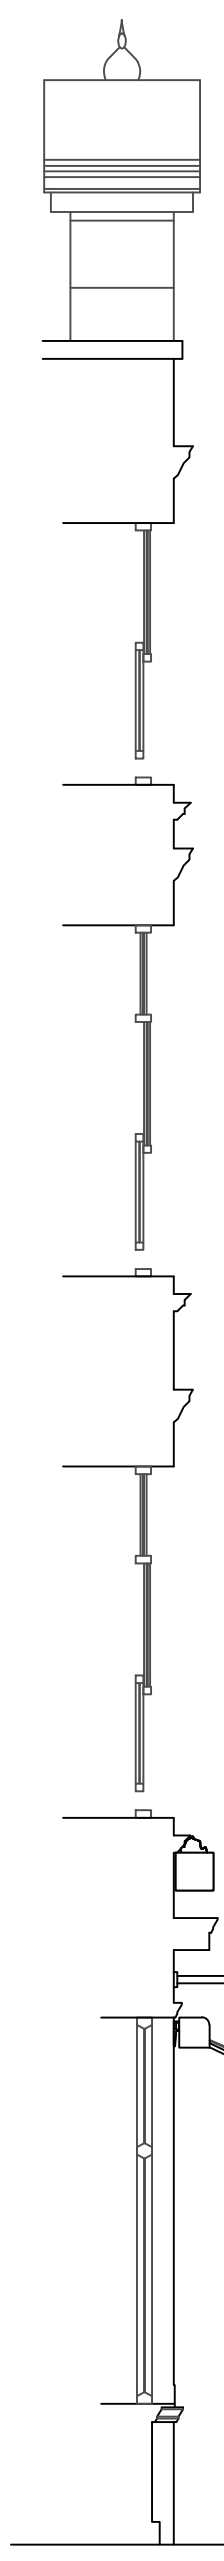

SECTION
Scale 1:50



CORAM STREET EXISTING ELEVATION
Scale 1:50

C NOTES AMENDED.	23.11.16	DMcD
B NOTES AMENDED.	14.01.16	TAC
A NOTES AMENDED.	14.01.16	JOH

PembrookDesign

Summit House, Horsecroft Road, The Pinnacles, Harlow, Essex, CM19 5BN
Tel: 01279 430888. Fax: 01279 430889,
E-Mail: pembrook@pembrook.co.uk
Website: www.pembrook.co.uk

Client: Mitchell's & Butler PLC

Project:
THE MARQUIS CORNWALLIS
31 MARCHMONT STREET
WC1N 1AP

Drawing Title:
EXISTING ELEVATIONS

Drawing No: 3923-200
Scale: 1:50
Date: November 2015
Drawn By: VB

Revision: C

Drawing not to be scaled. Dimensions indicated must be checked on site before manufacture by contractor, any discrepancy should be reported immediately.

