


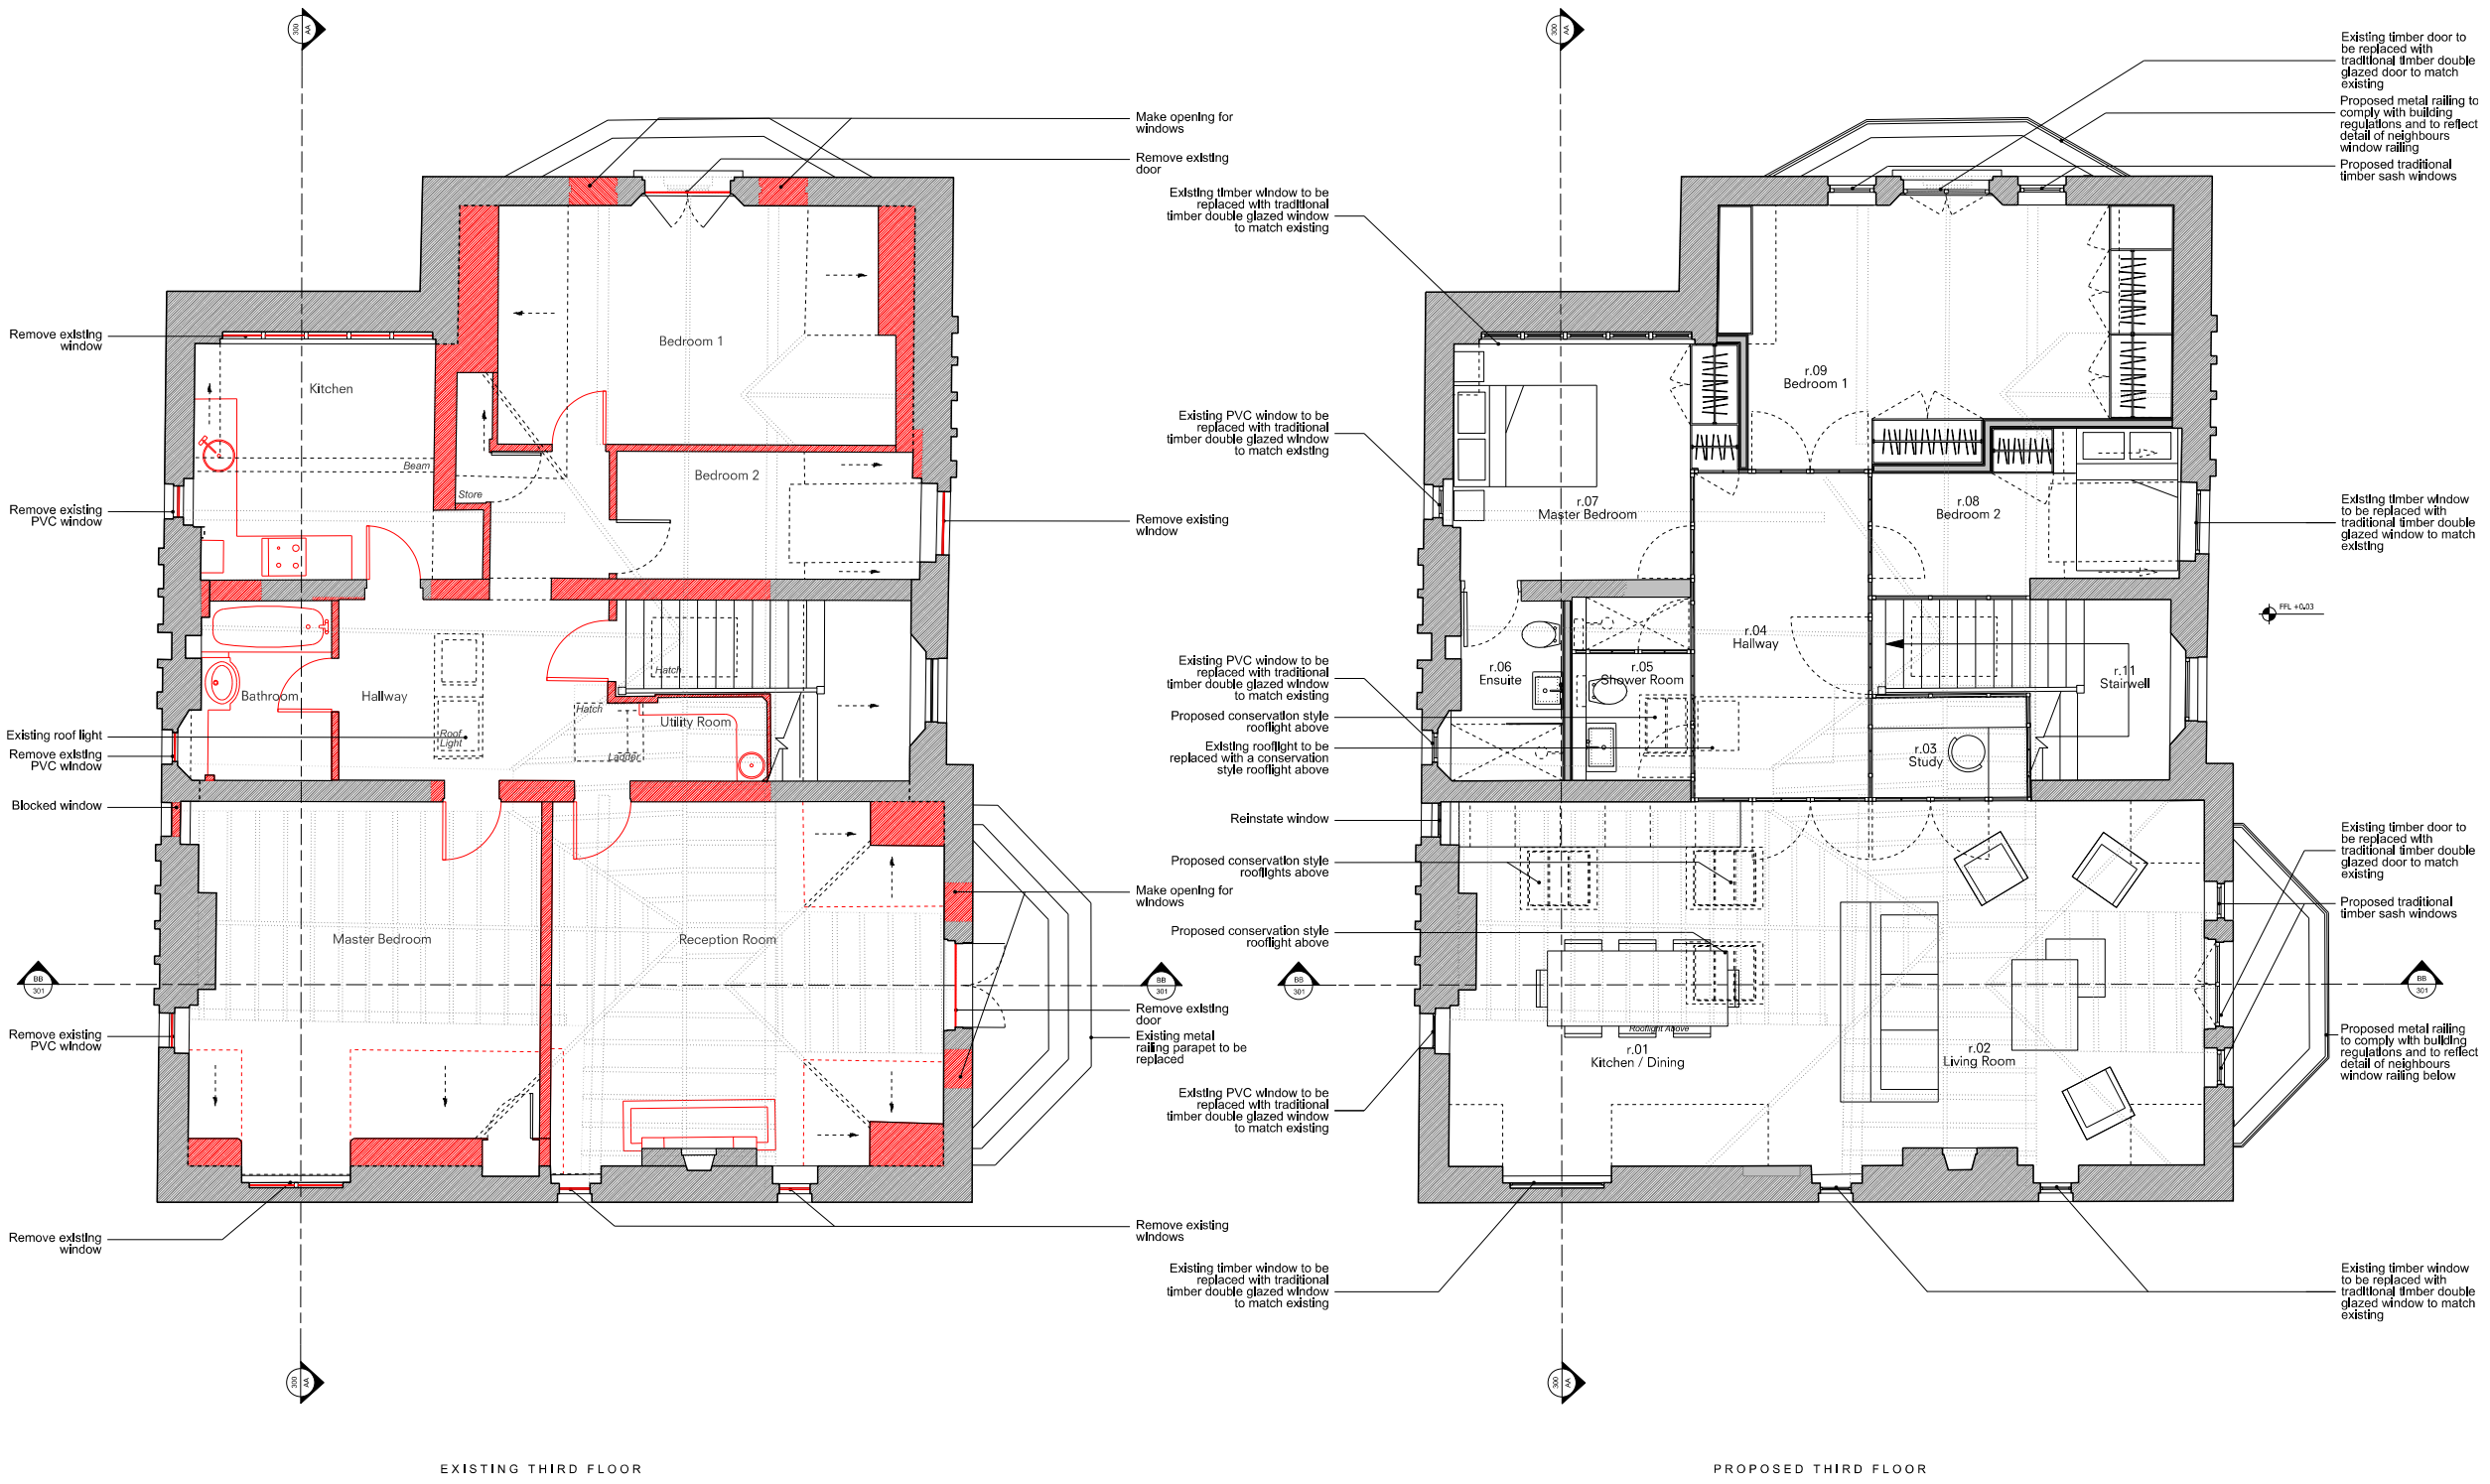

Key

- Fabric to be demolished
- Existing Structure
- Proposed Structure



PLANNING

P2	25.11.16	For Planning
P1	27.09.16	For Planning
Rev	Date	Description

Project
18 East Heath Road

Project No
16014

Client
 Virginia Barry

Date
 Sep 2016

Scale
 1:100@A3 - 1:50@A1

Drawing Title:
Existing - Proposed Third Floor

Drawing No.	16014_P_100	Rev.	P2
-------------	-------------	------	----

Drawn	Approved	Signed
GDG	BC	

cousins
cousins

125-133 Camden High Street
 London NW1 7JR
 T. 020 7482 4009
 info@cousinsandcousins.com
 www.cousinsandcousins.com