




SECTION 1'-1' AS EXISTING

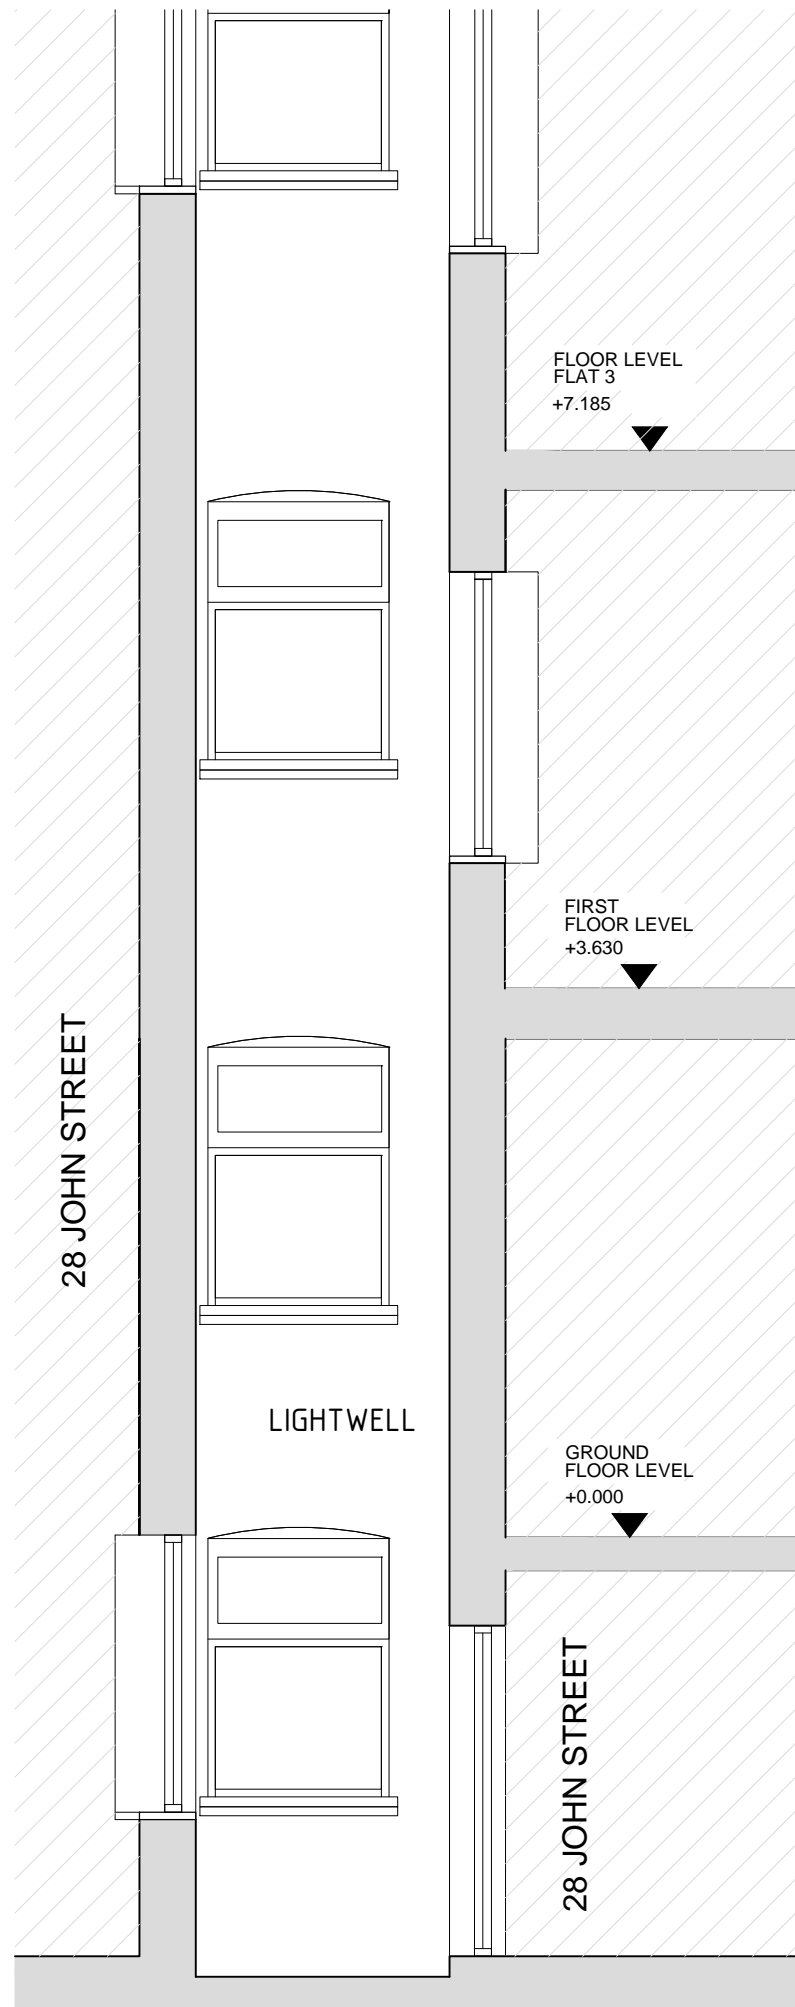

SECTION 1'-1' AS PROPOSED

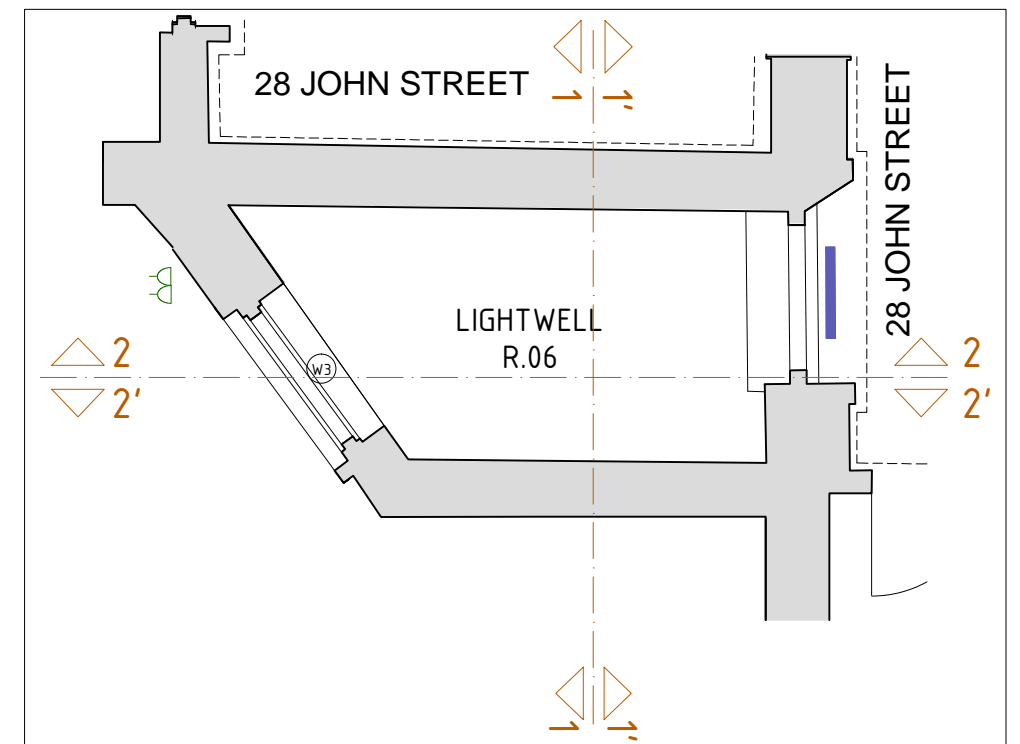

LIGHTWELL AS EXISTING

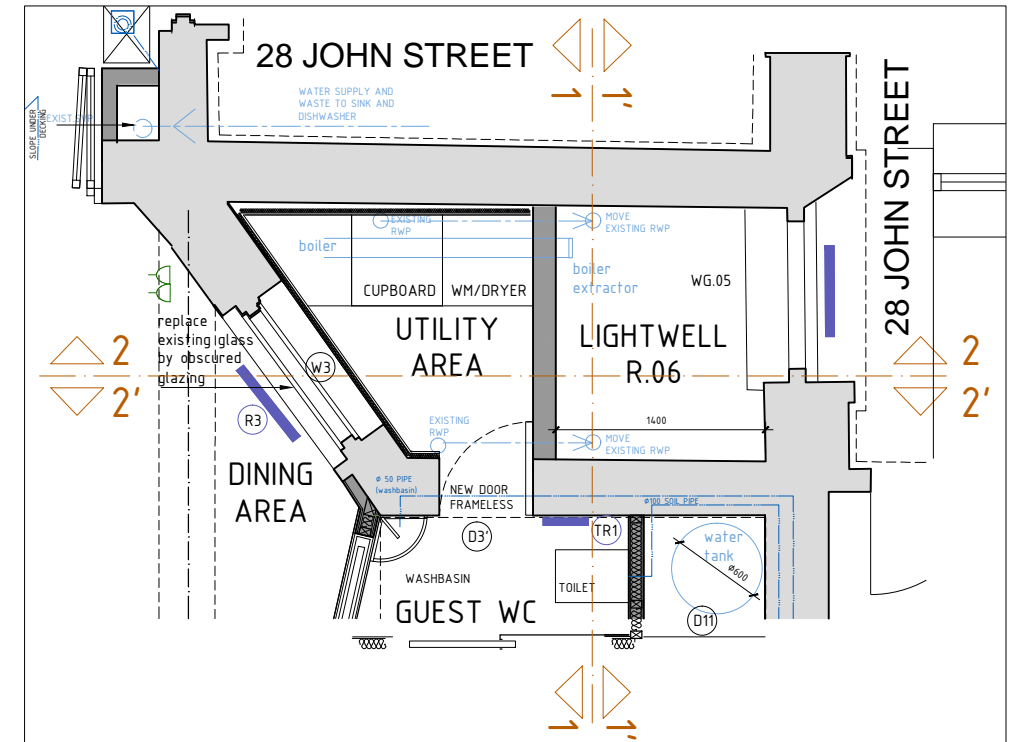

LIGHTWELL AS PROPOSED



1:50 SCALE

12 NORTHINGTON STREET LONDON WC1 1NW		Total Area 000.00 m <sup>2</sup>
Project Type	New	General Informations: - For Finish Code refer to sep. material index. - For Index overview, use Issue Sheet. - Contractor to verify and to be responsible for all requirements and restrictions due to local rules and to report of any discrepancy in the drawings to PURA LTD - Contractor to check all dimensions on site and to report any discrepancies to PURA LTD Contractor to notify of any problem in time to specify alternatives.
Object No.	GB_LON_0031	
Plan Type	PLAN	
Plan No.	A303-Rev 1	
Level / Floor	.....	Copyright to all designs, notes and drawings remains with PURA LTD subject to written authorization. PURA LTD, Design&Architecture mobile: 0044-(0)207 613 3833
Index	A	
Plan Set	1	
File Name	A-200.dwg	
Format Scale	1:50	
Format Paper	[A3]	
First Drawn / By	25.06.13 / CH	
Last Revision / By	/	