


LEGEND

— existing wall

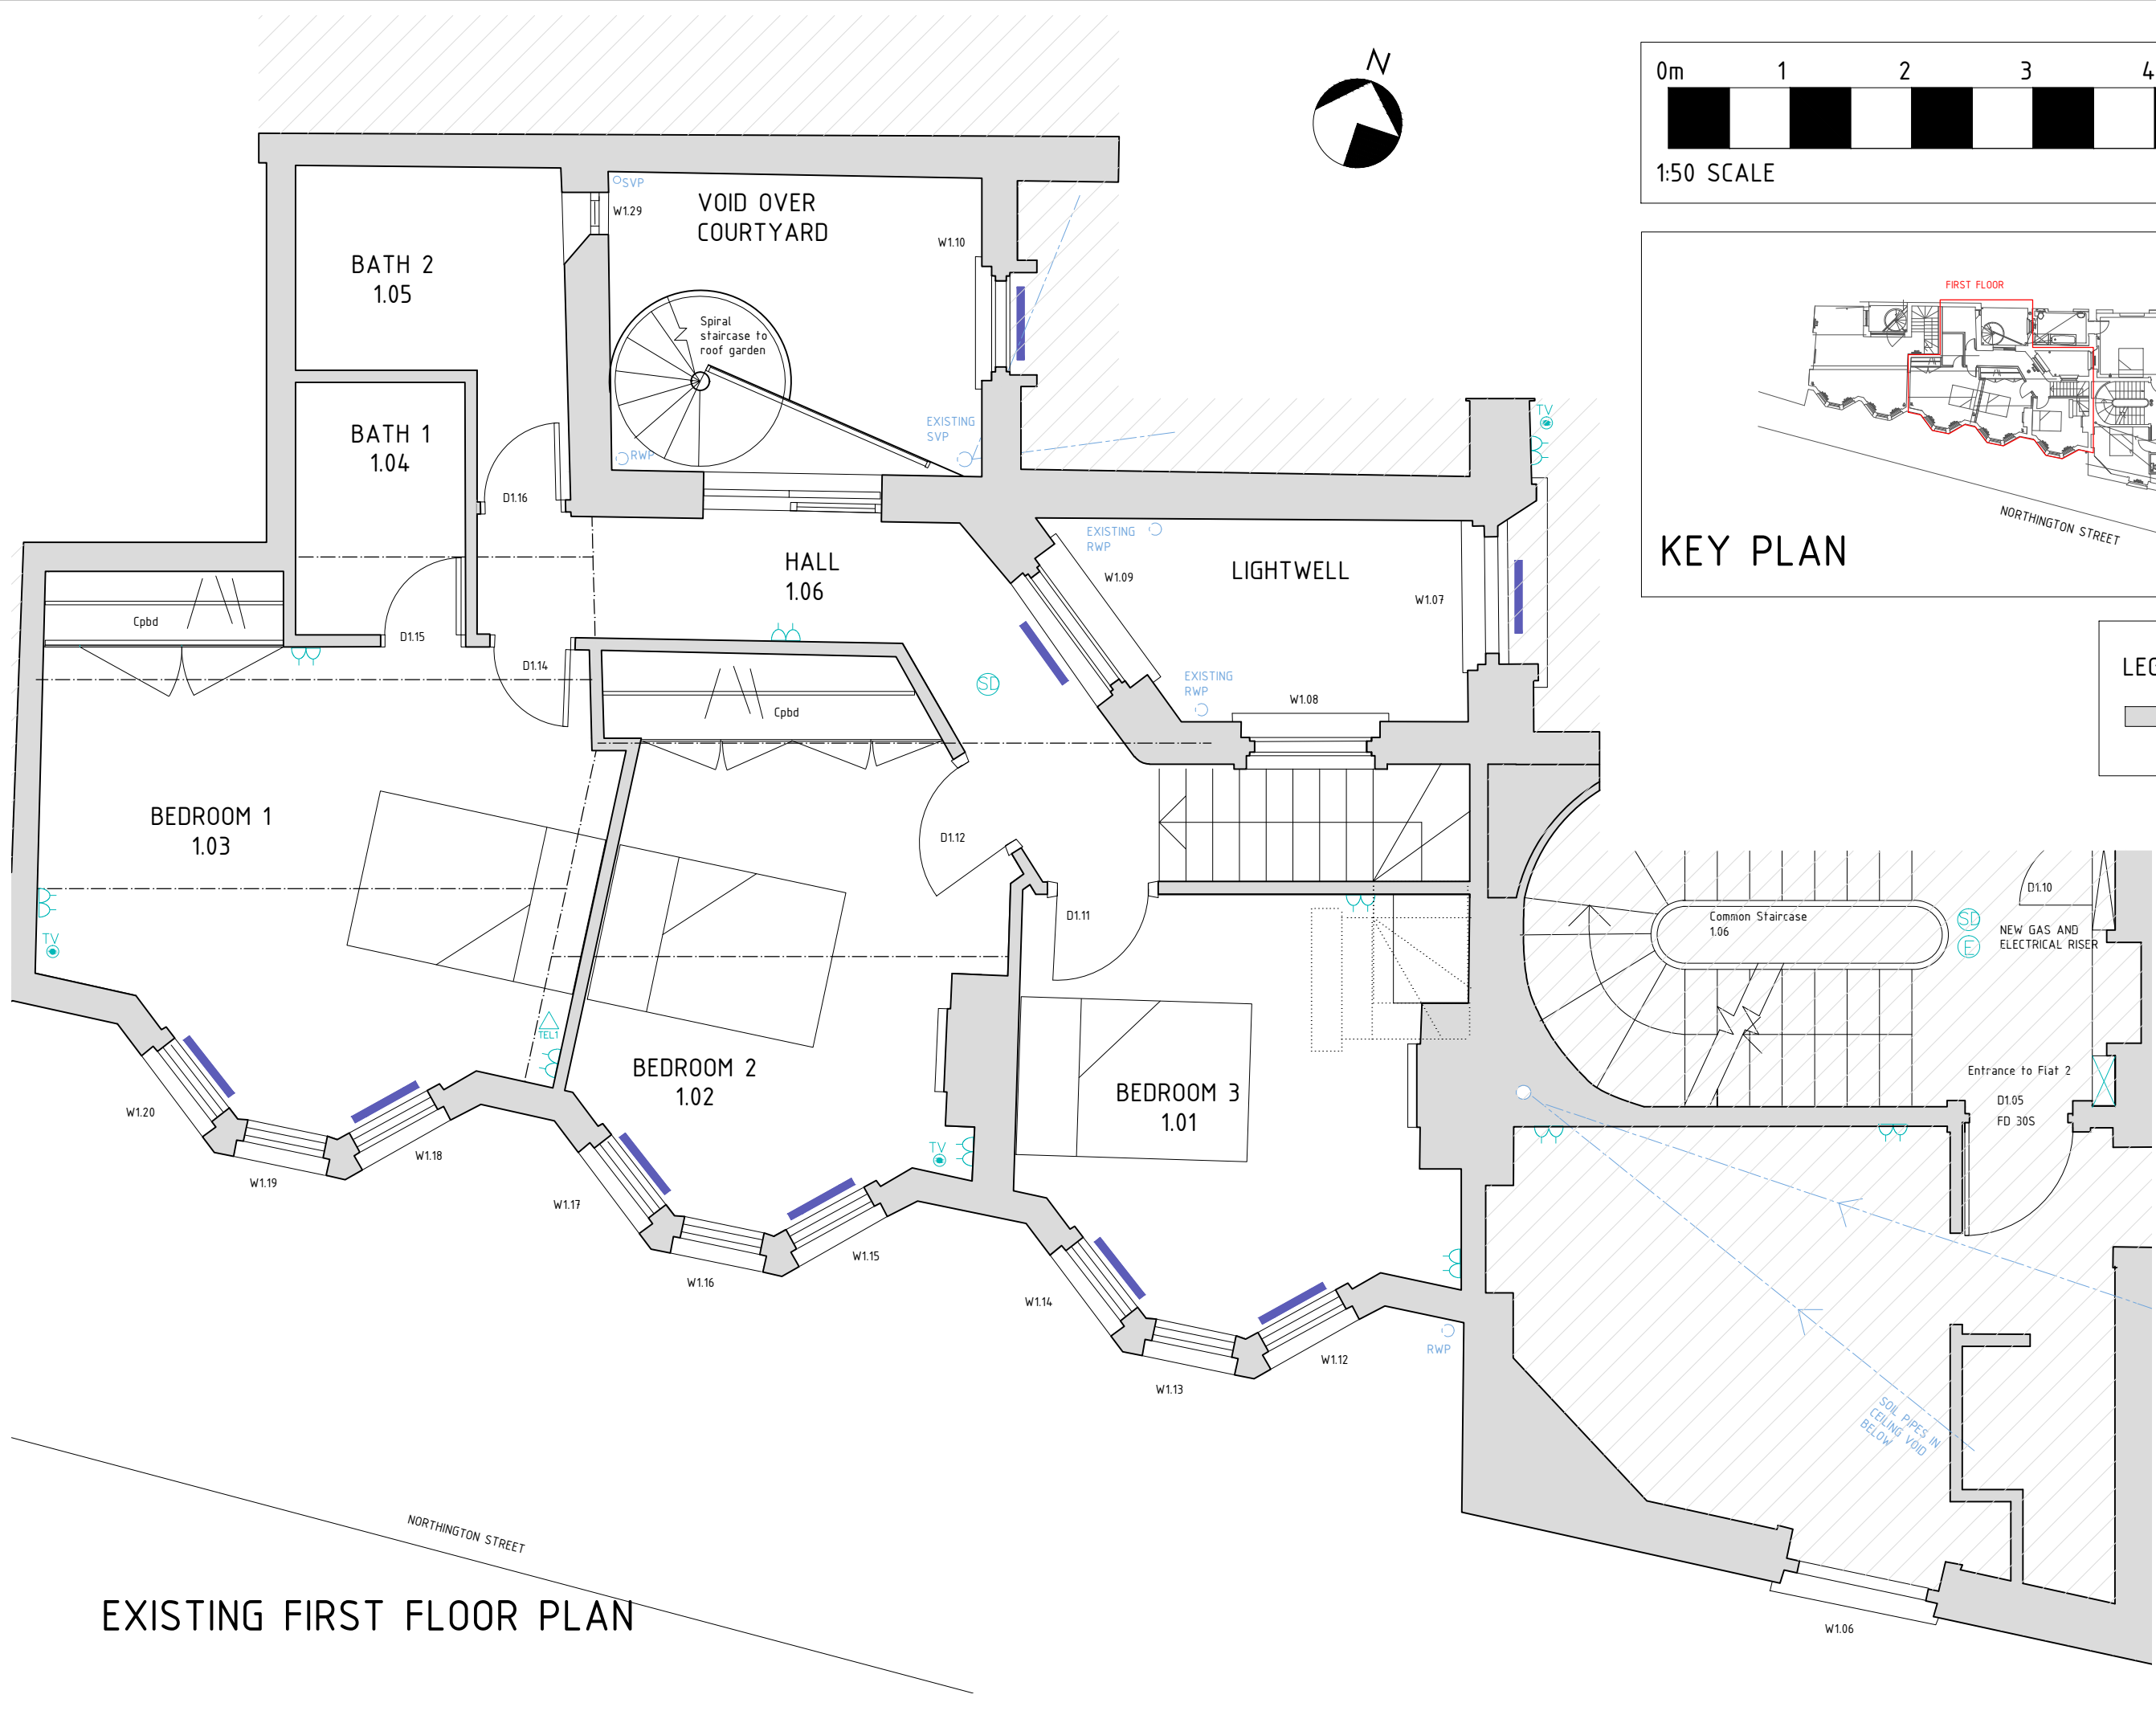

EXISTING FIRST FLOOR PLAN

12 NORTHINGTON STREET
LONDON WC1 1NW

Project Type	New
Object No.	GB_LON_0031
Plan Type	PLAN
PLAN AS EXISTING	
Plan No.	A101-Rev I
Level / Floor
Index	A
Plan Set	1
File Name	A-200.dwg
Format Scale	1:50
Format Paper	(A3)
First Drawn / By	25.06.13 / CH
Last Revision / By	/

Total Area 000.00 m²

- General Informations:
- For Finish Code refer to sep. material index.
 - For Index overview, use Issue Sheet.
 - Contractor to verify and to be responsible for all requirements and restrictions due to local rules and to report of any discrepancy in the drawings to PURA LTD
 - Contractor to check all dimensions on site and to report any discrepancies to PURA LTD Contractor to notify of any problem in time to specify alternatives.

Copyright to all designs, notes and drawings remains with PURA LTD subject to written authorization.
PURA LTD, Design&Architecture
mobile: 0044-(0)207 613 3833