


These drawings are protected by copy write and can not be printed without the prior consent of a plus d

Existing buildings and features are drawn for purpose of illustration and critical dimensions may need to be verified

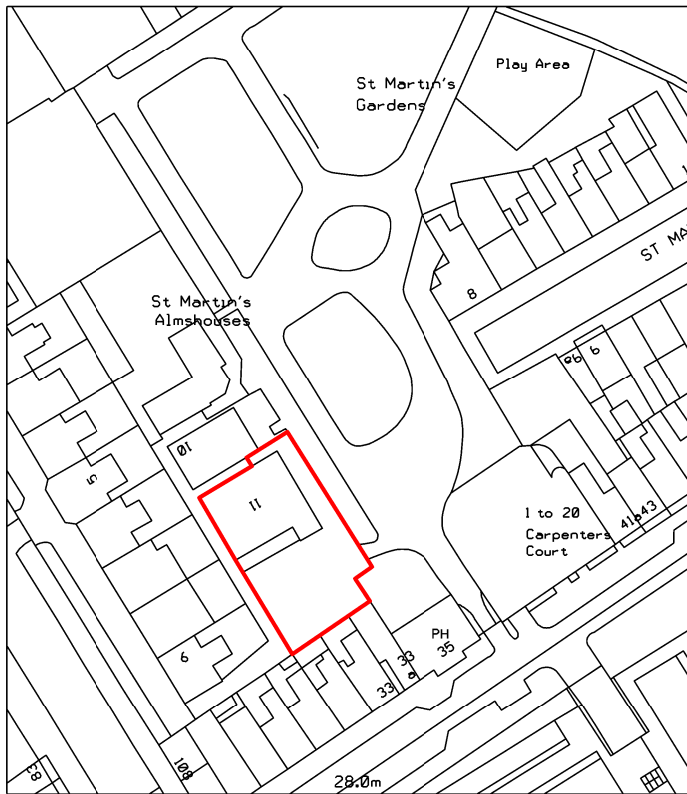

Ordnance Survey, (c) Crown Copyright 2016. All rights reserved. Licence number 100022432

Rev

11A St Martin's Almshouses
Bayham Street NW1 0BD

LOCATION PLAN

a plus d \ architecture+design london 020 7748 6641tel
107a north view road \ london \ n8 7lr \ information@aplusd.co.uk

date: 01 06 2015

rev:

scale: 1:1250 @ A4

dwg no:173/L1