


Swinton House  
324-326 Grays Inn Road and Swinton Street  
London WC1X 8BU

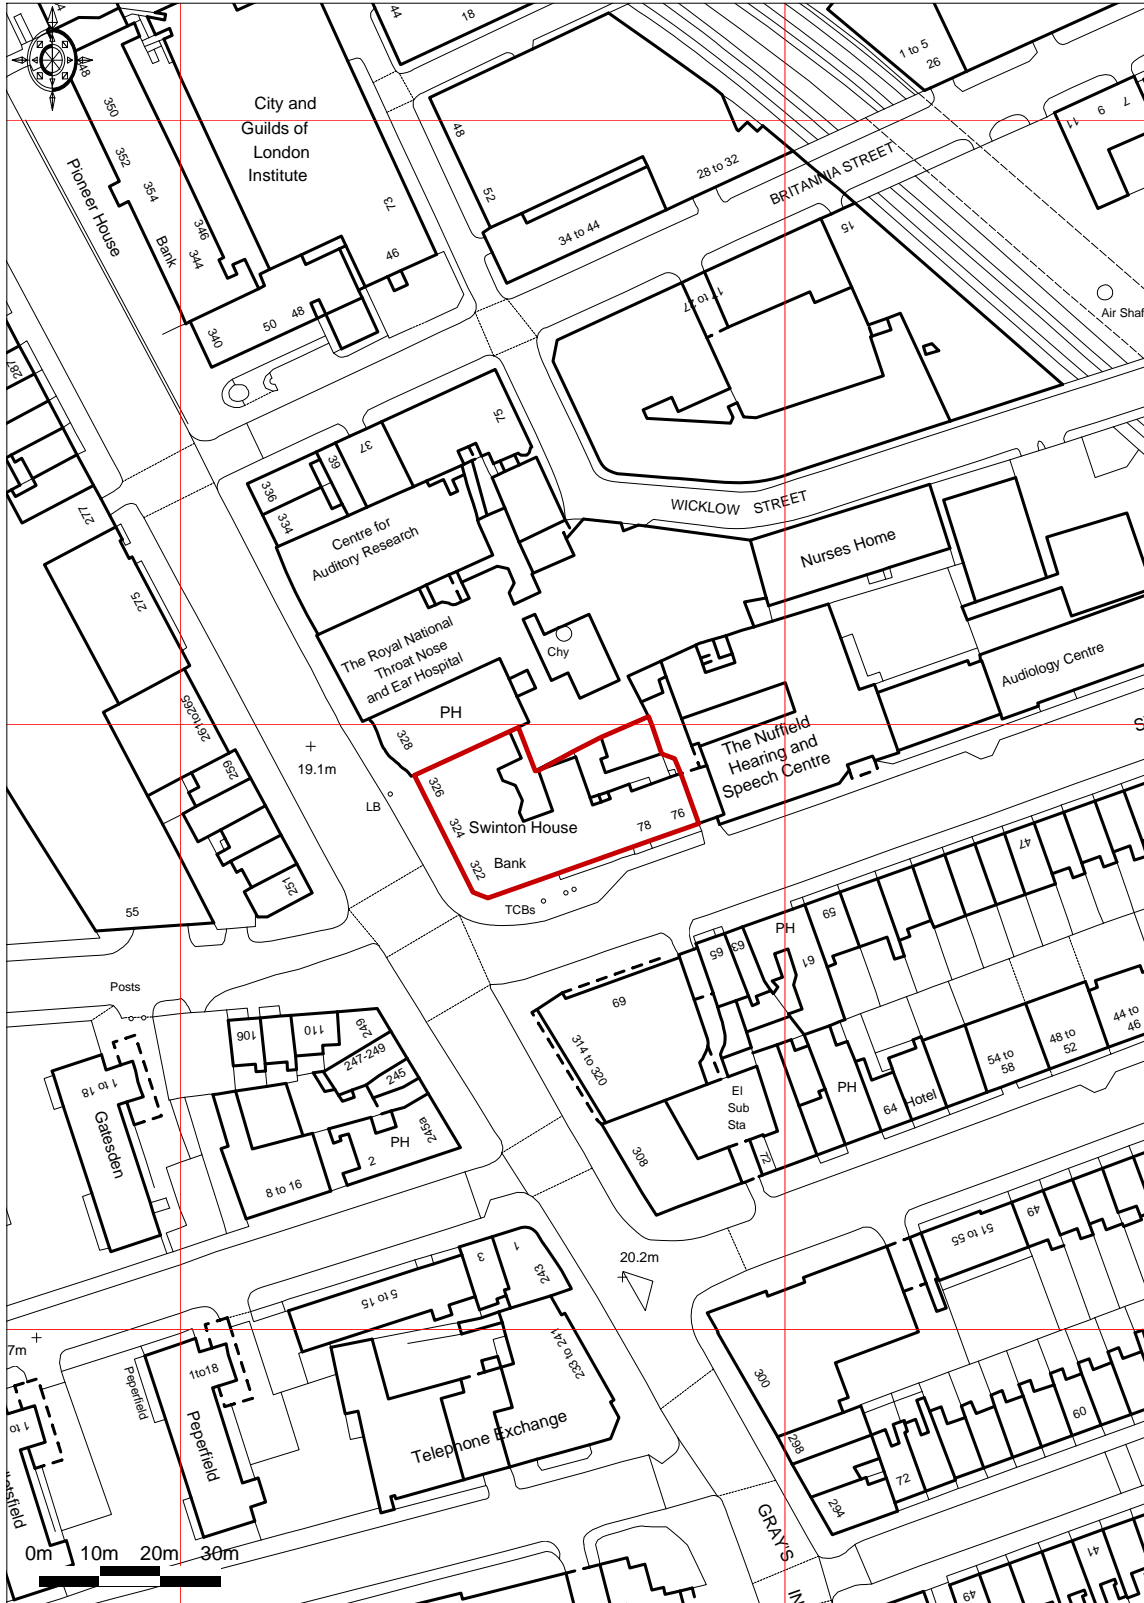

Ordnance Survey © Crown Copyright 2011. All rights reserved.  
Licence number 100020449. Plotted Scale - 1:1250



J6636



GERALDEVE